


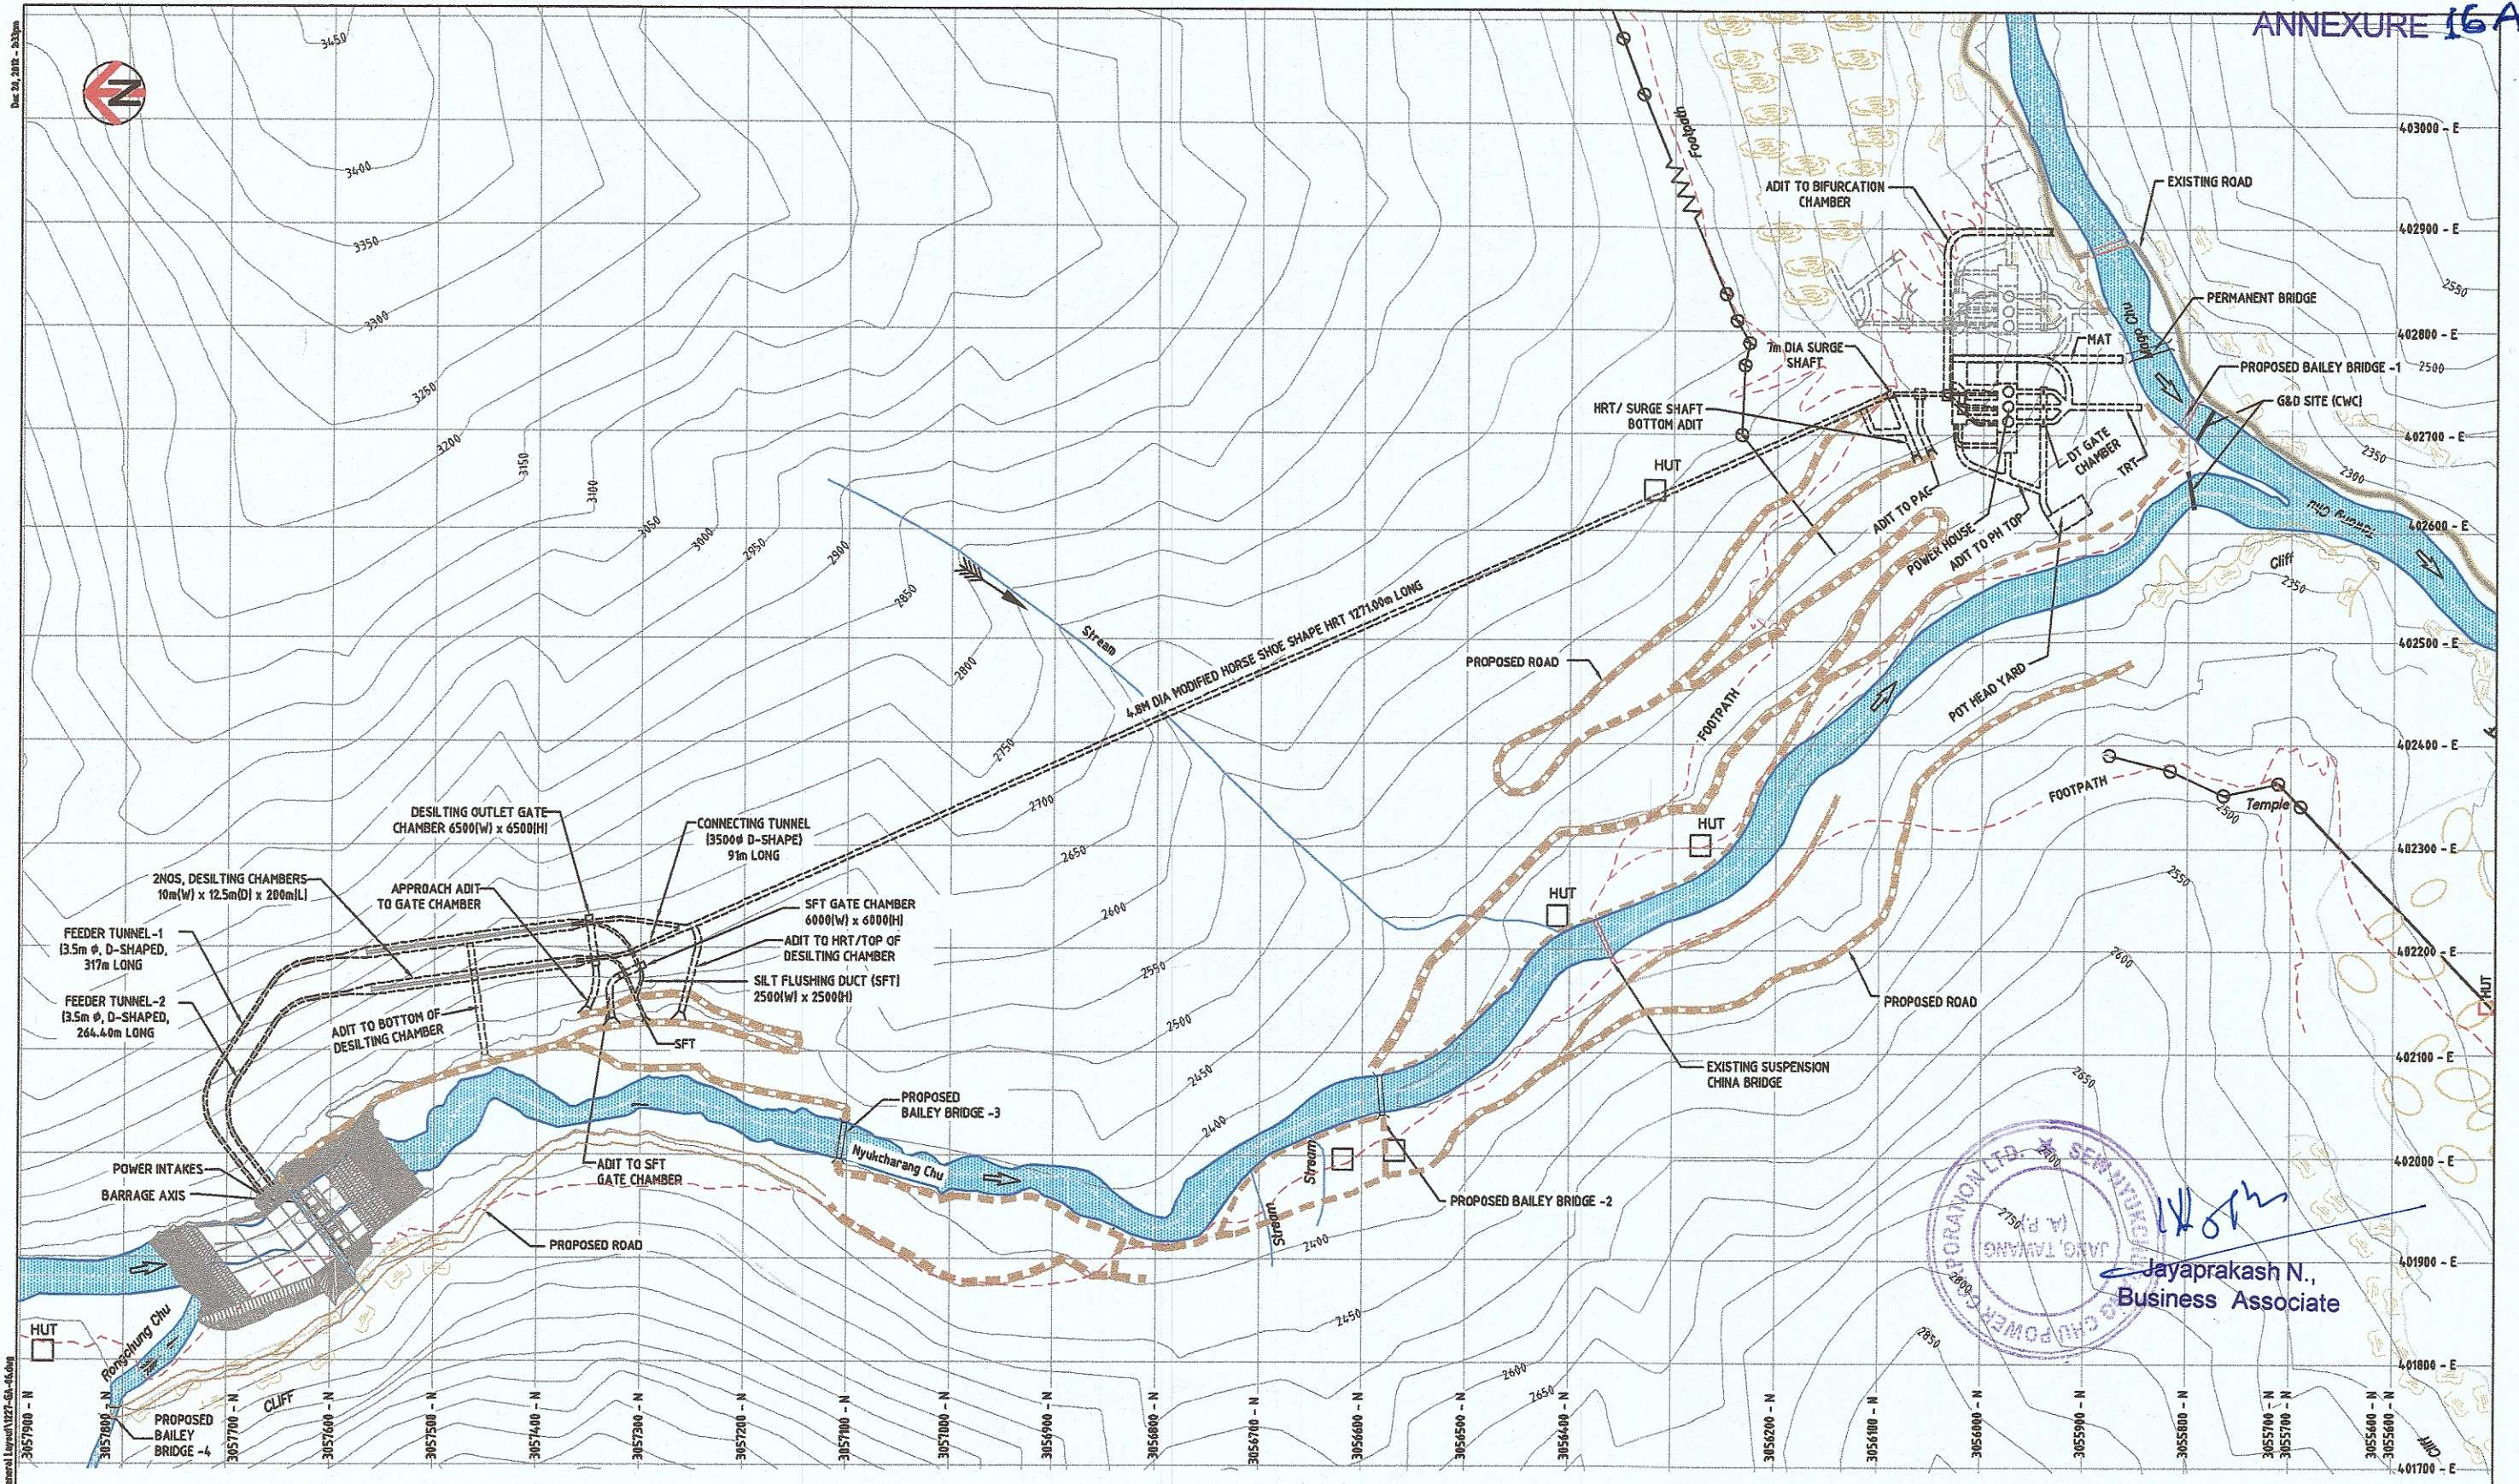

Jayaprakash N.,
Business Associate

- NOTES:**
1. ALL CO-ORDINATES ARE IN METERS UNLESS SPECIFIED OTHERWISE.
 2. THIS LAYOUT IS BASED ON TOPOGRAPHICAL SURVEY PROVIDED BY M/S SEW.

CLIENT		SCALE		CONSULTANT		Drawn		Designed		Developer		Project	
SEW GREEN ENERGY LIMITED		SCALE 1:3000		SMEC		S. RAWAT		A. SRIVASTAVA		SEW NYUKCHARONG CHU POWER CORPORATION LTD		NYUKCHARONG CHU H.E. PROJECT, ARUNACHAL PRADESH	
6-3-871, Snehalata, Greenlands Road Begumpet, Hyderabad-500 016, AP, INDIA				5th Floor, DLF Building No. 8 Tower C, DLF Cyber City, Phase-II Gurgaon - 122002 (Haryana) Tel: 91124-4376017 Fax: 91124-4376018 Email: smec@vsnl.com Website: www.smec.com.au		M. DOBRIYAL		A. SRIVASTAVA		Title		PROJECT	
A ISSUED FOR DETAIL PROJECT REPORT ONLY		N. A.		27-09-12		REVIEWED		SUBMITTED		Original Size		Drawing Status	
No Revision		SMEC		Date		N. ARORA		N. ARORA		A1		DETAILED PROJECT REPORT	
										Drawing No.		1227-GA-06	
										Rev		A	