



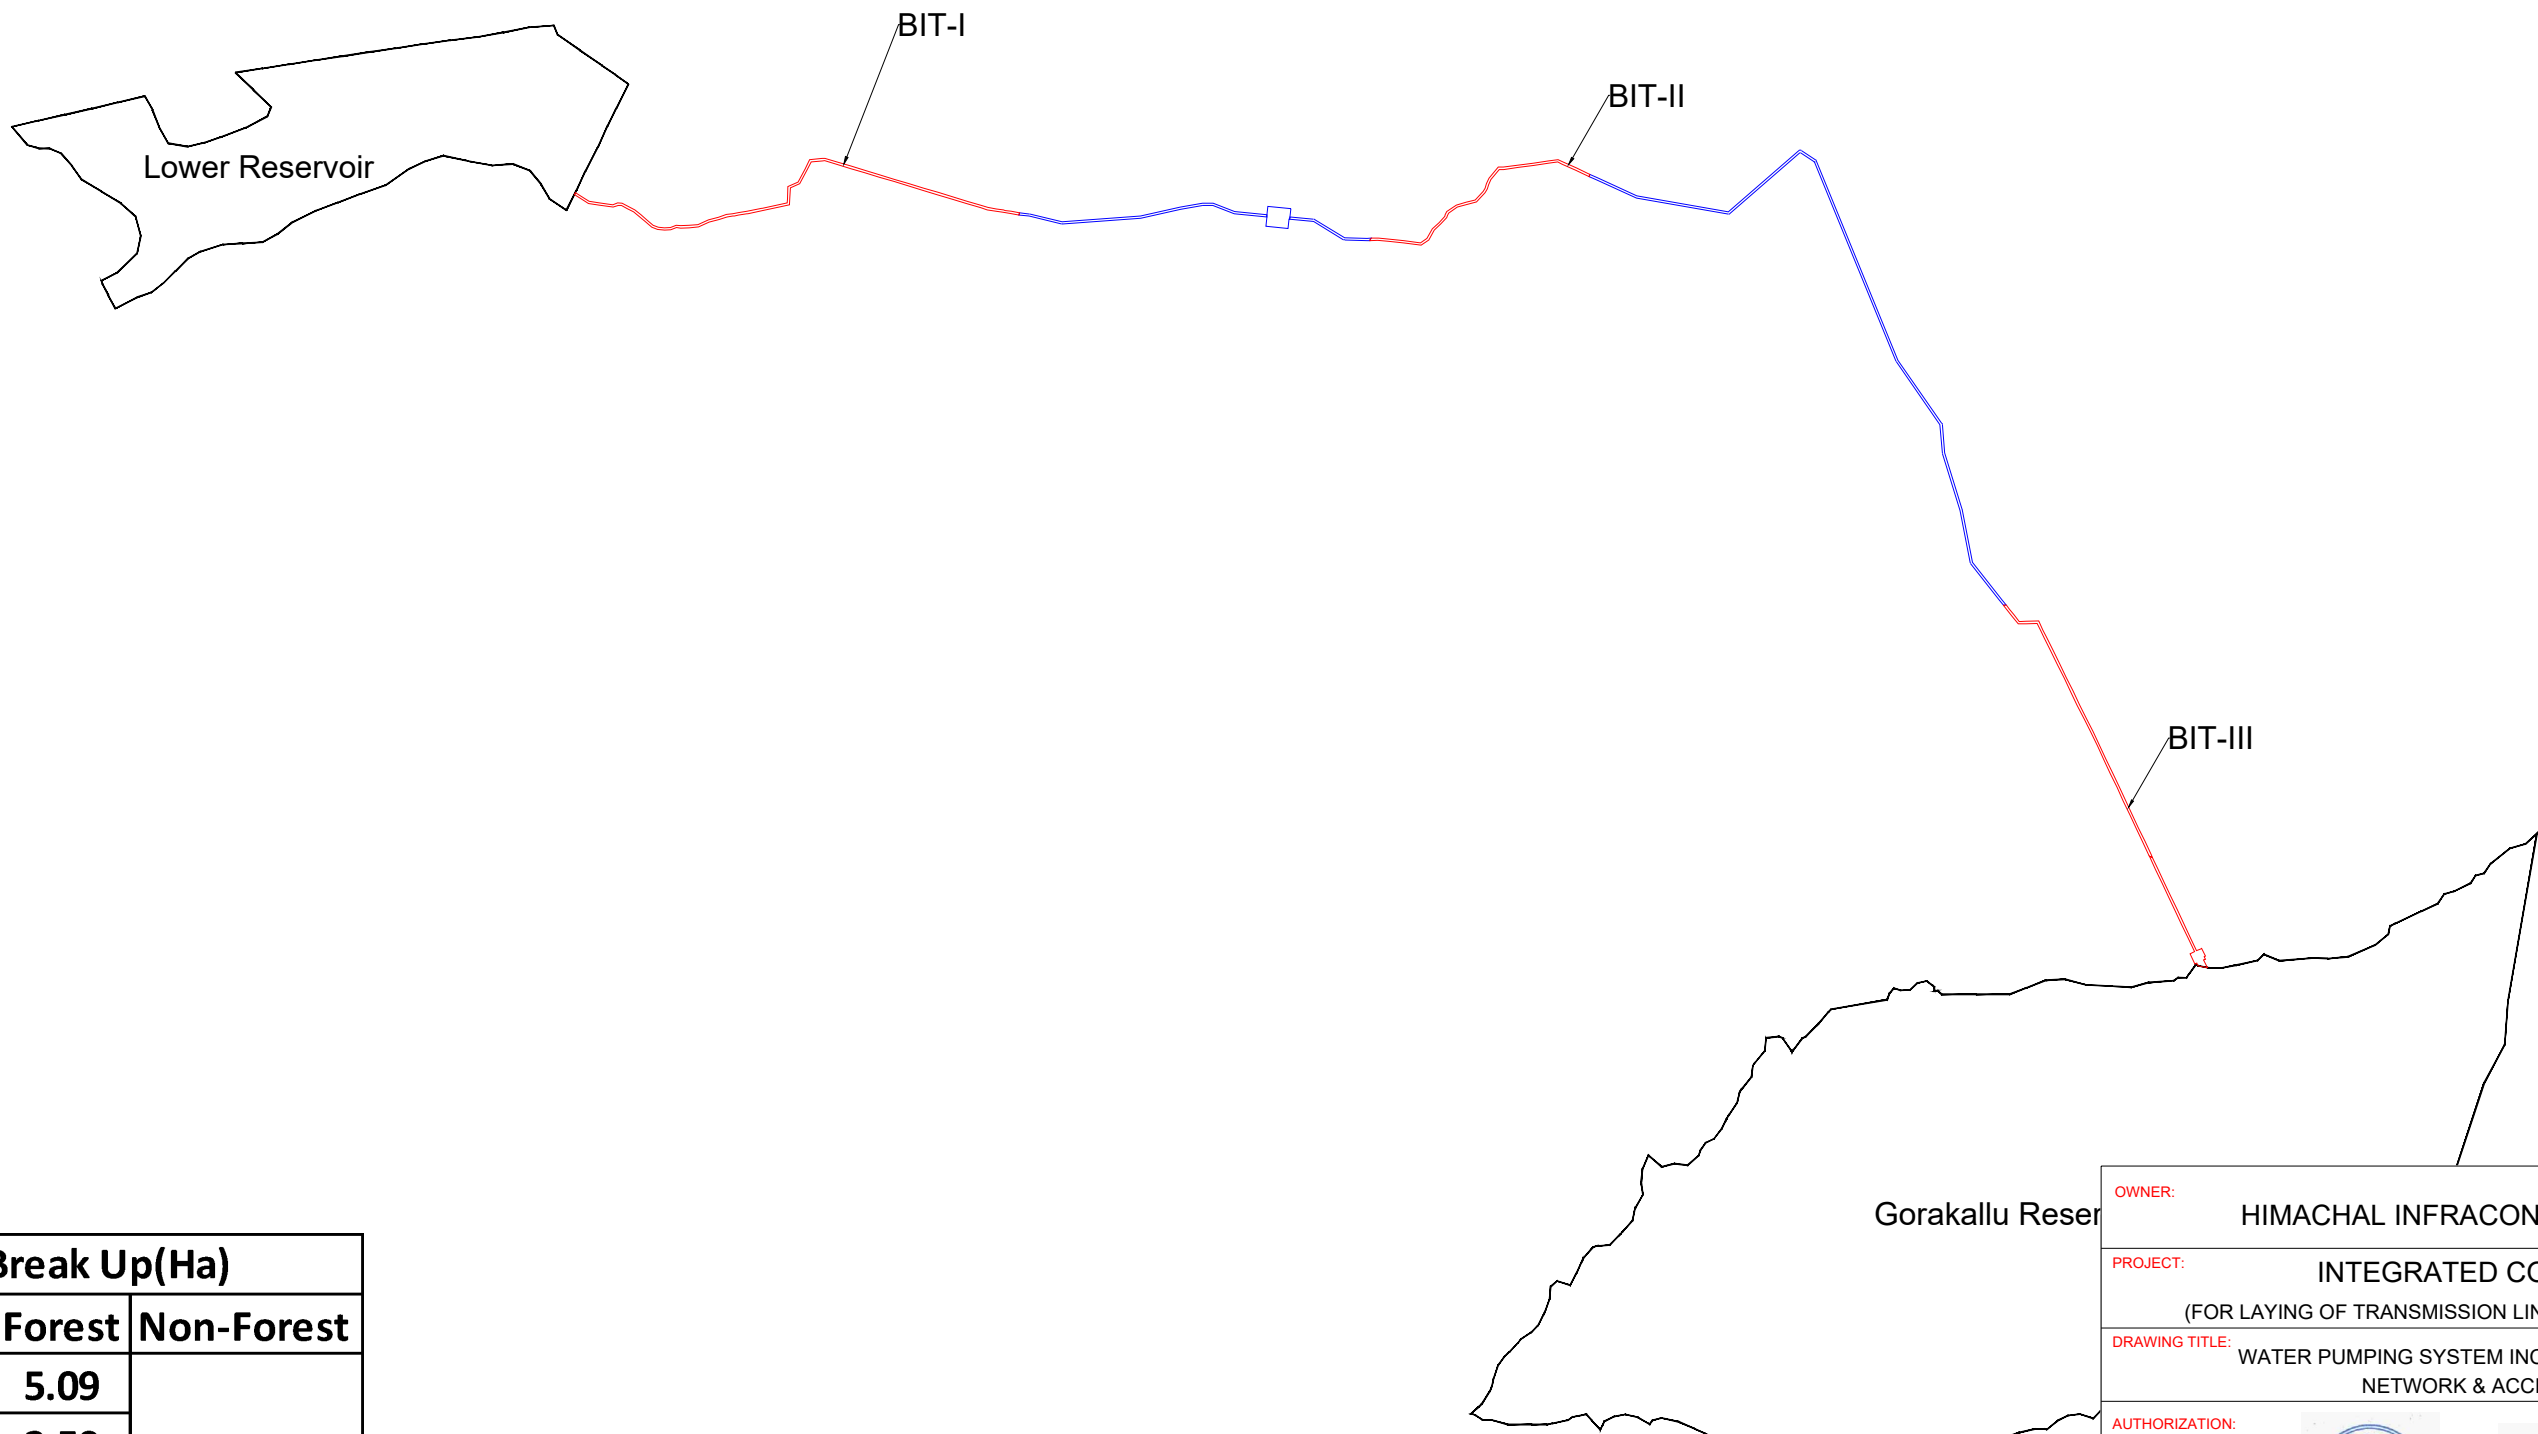

# MAP SHOWING WATER PUMPING SYSTEM INCLUDING TRANSMISSION NETWORK & ACCESS ROADS

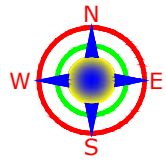

Land Break Up(Ha)			
S.No	BIT	Forest	Non-Forest
1	BIT-I	5.09	
2	BIT-II	2.59	
3	BIT-III	4.9	
Total		12.58	12.76
		25.34	



LEGEND	
	Proposed Integrated Corridor in Forest
	Proposed Integrated Corridor in Non-Forest

OWNER: HIMACHAL INFRACON PRIVATE LIMITED				
PROJECT: INTEGRATED CORRIDOR (FOR LAYING OF TRANSMISSION LINE, PIPE NETWORK & ROAD)				
DRAWING TITLE: WATER PUMPING SYSTEM INCLUDING TRANSMISSION NETWORK & ACCESS ROADS				
AUTHORIZATION:  				
PRINT SIZE	DATE	DRAWING NO.	REV.	PREPARED BY
A3	04.03.22	PINNA - PIPE/TRAN - 01		MJ