


LAYOUT PLAN FOR CONSTRUCTION OF ROAD FROM JOURA KHURD TO SHAMDALIAN UNDER PACKAGE NO. JKO4-286, PHASE-X, STAGE-I, LENGTH=3.00KM PMGSY BLOCK THATHRI, DISTRICT DODA.

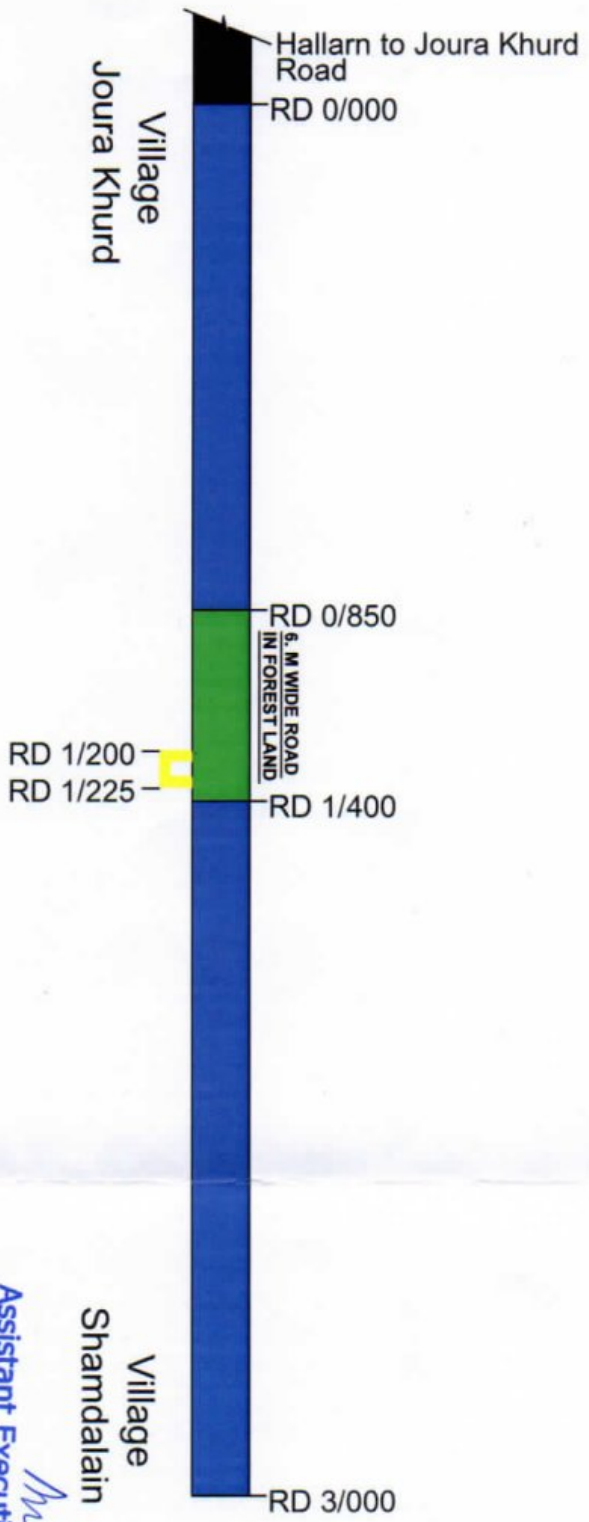

FOREST AREA DETAILS

AREA DETAIL OF ROAD	LENGTH X WIDTH	AREA
RD 0/850 TO 1/400	550M X 6M	3300 M ²

DUMPING AREA DETAILS

RD 1/200 TO 1/225	25M X 20M	500 M ²
	TOTAL AREA	3800 M ² OR 0.38 HECTARES

LEGEND:-

1. FOREST LAND (6 M Wide)	
2. PRIVATE LAND	
3. DUMPING POINT	
4. EXISTING PMGSY ROAD	

Assistant Executive Engineer
 PMGSY Division
 Thathri

Executive Engineer
 PMGSY Division
 Thathri