

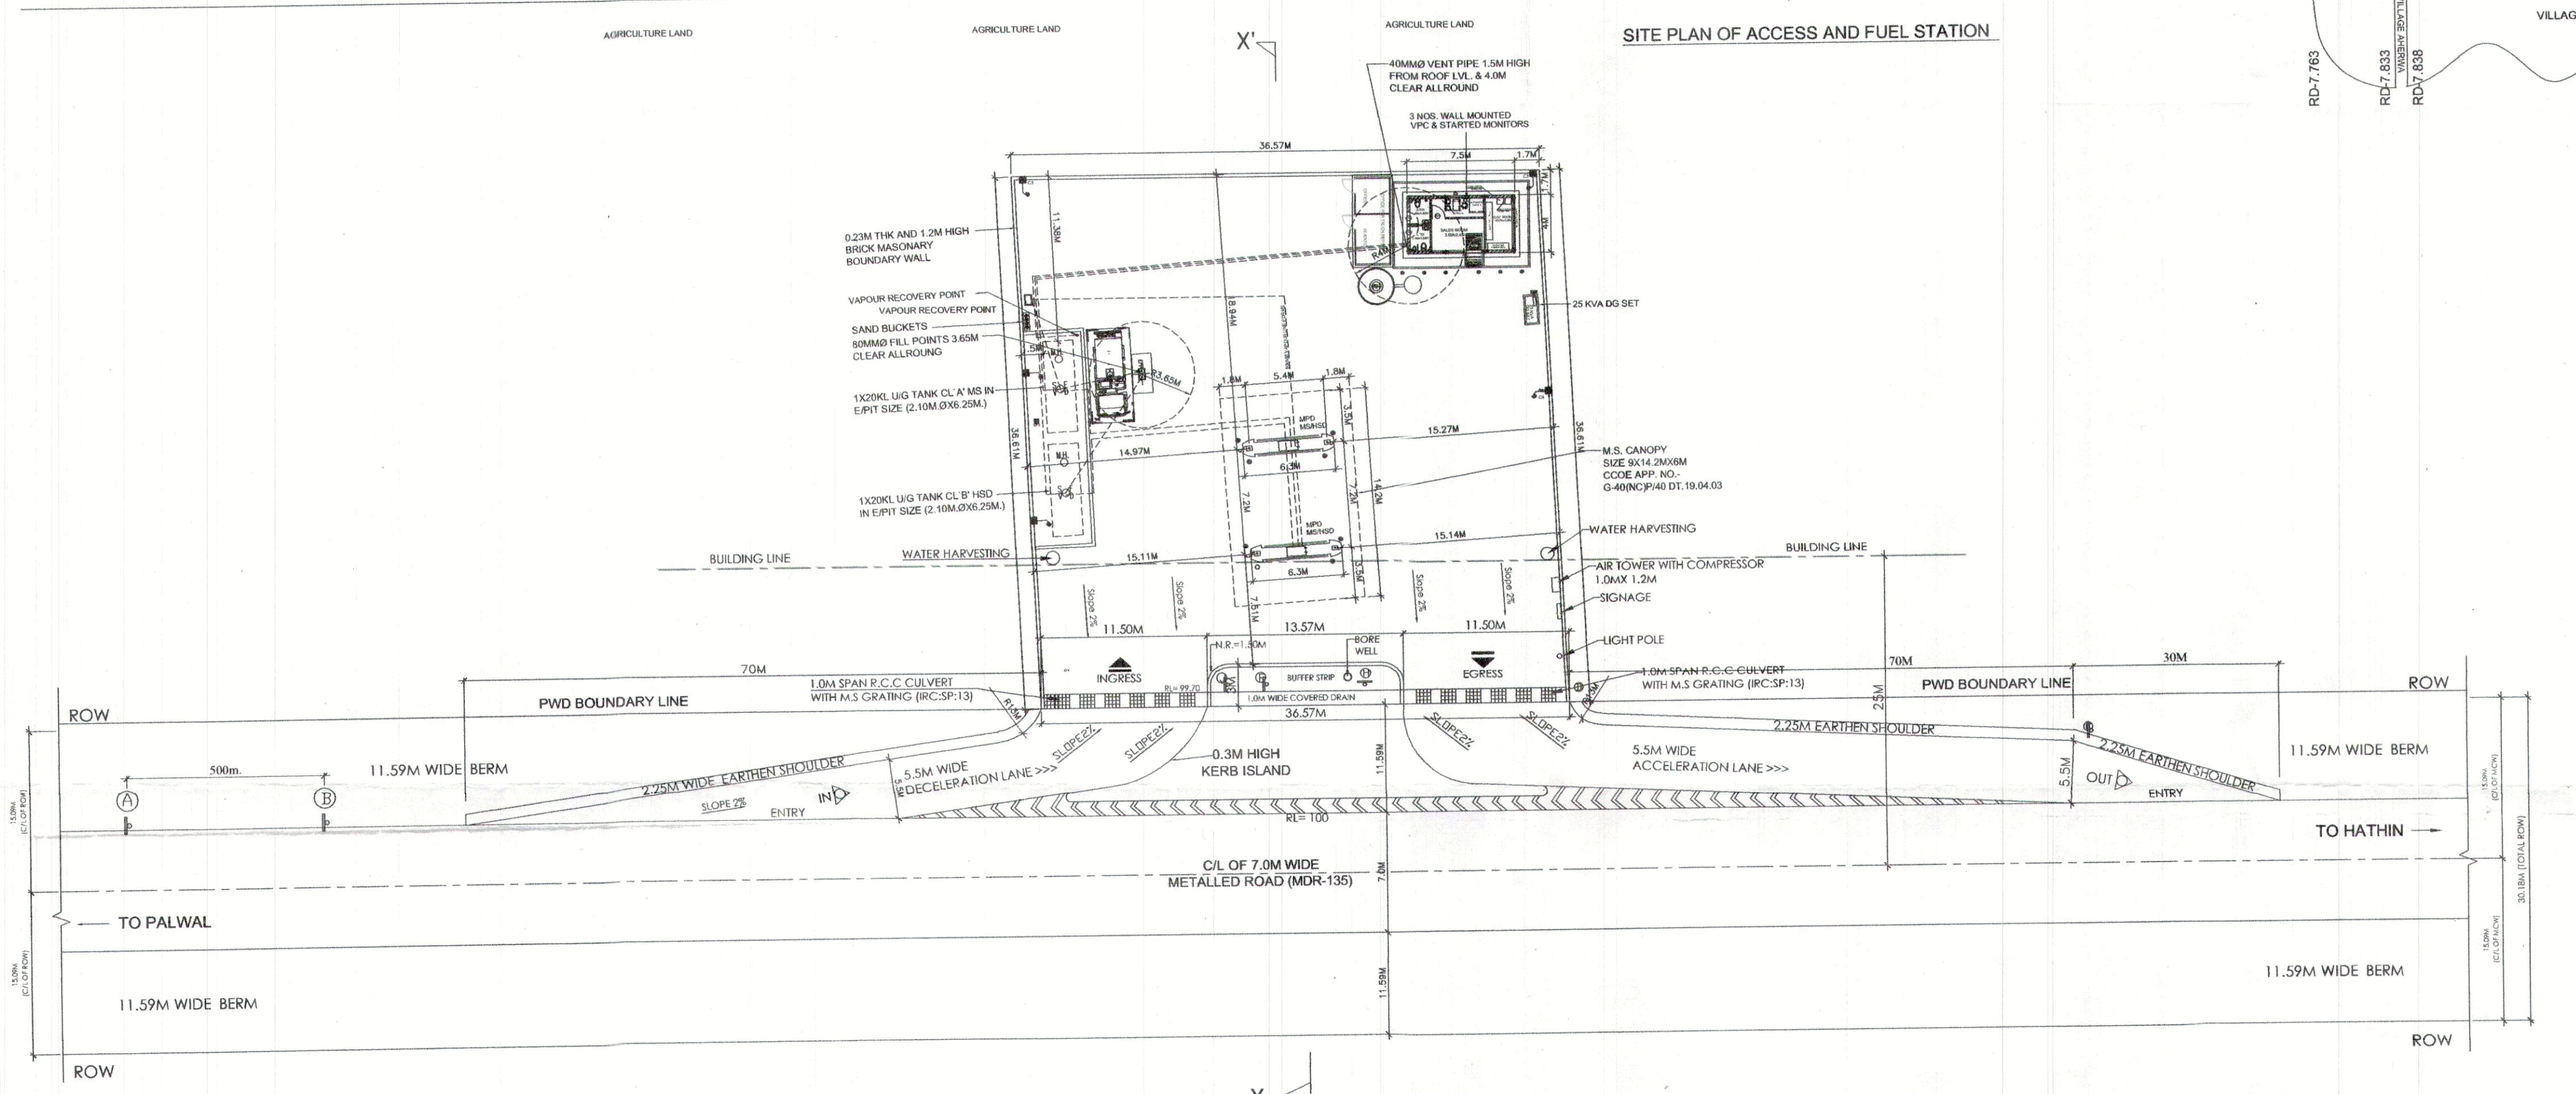


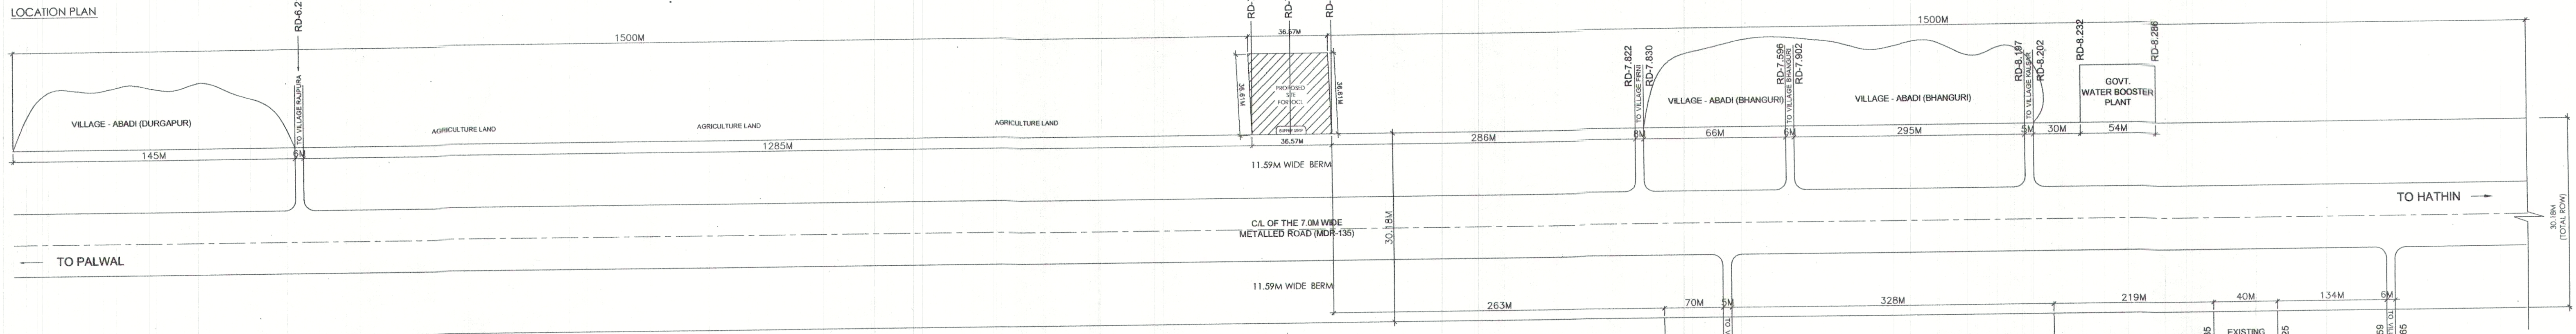

SITE INFORMATION	
VILLAGE	BHANGURI
NEAR RAILWAY STATION	PALWAL
NEAR POLICE STATION	HATHIN
DISTRICT	PALWAL
TEHSIL	HATHIN
KHEWAT NO.	114
KHATONI NO.	165
MUSTIL NO.	11
KILLA NO.	23

NOC CASE FOR PROPOSED RETAIL OUTLET OF
M/s INDIAN OIL CORPORATION LIMITED
ON PALWAL - HATHIN ROAD (LHS), KM STONE -
7.518 IN VILLAGE- BHANGURI, TEHSIL - HATHIN
& DISTRICT- PALWAL (HARYANA).

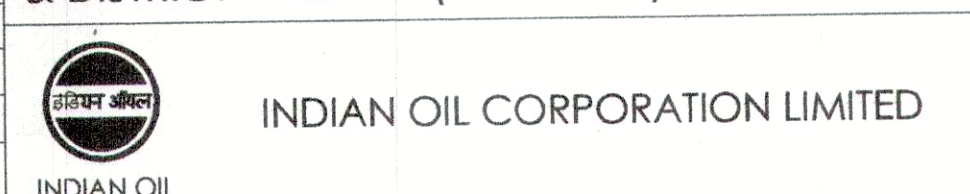


- HIGHWAY NOTES:-**
- (1) DRAWING AS PER THE HARYANA PWD GUIDELINES (NOTIFICATION NO.01/08/2020 B&R) DATED 27/10/2020.
 - (2) ALL PAVEMENT MARKINGS SHOULD BE AS PER IRC:35.
 - (3) ACCESS ROAD SHOULD HAVE MIN. PAVEMENT COMPOSITION OF 20MM THICK PREMIX CARPET (PC) + SEAL COAT, 225MM THICK WBM, 150MM THICK GSB OVER SAND BEDDING.
 - (4) ALL TRAFFIC SIGNS SHOULD BE AS PER IRC : 47 & IRC:SP:55 IN CASE OF A FUEL STATION LOCATION ON THE OTHER SIDE OF TRAVEL DIRECTION. THE USER SHOULD BE INFORMED OF THE LOCATION OF THE FUEL STATION IN HIS/HER DIRECTION OF TRAVEL THROUGH INFORMATION SIGN AS AT "C" OF THE TABLE OF THIS DRAWING.
 - (5) THE LENGTH OF SEPARATOR ISLAND SHALL BE DETERMINED AS PER SITE CONDITION ITS MIN WIDTH SHOULD BE 3.0M.
 - (6) CULVERTS TO BE PROVIDED IN THE LINE OF STORM WATER DRAIN ON ENTRY & EXIT APPROACHES TO CATER TO THE EXPECTED DISCHARGE.


LAND DETAIL:-

KHEWAT NO.-114
KHATONI NO.- 165
MUSTIL NO. -11
KILLA NO. - 23

Date	20-09-2021
Drg. No.	S1 of S1
Scale	N.T.S
Drg. By	MTO












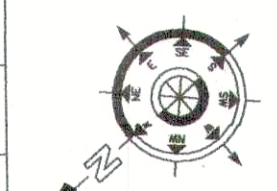


APPLICANT:-

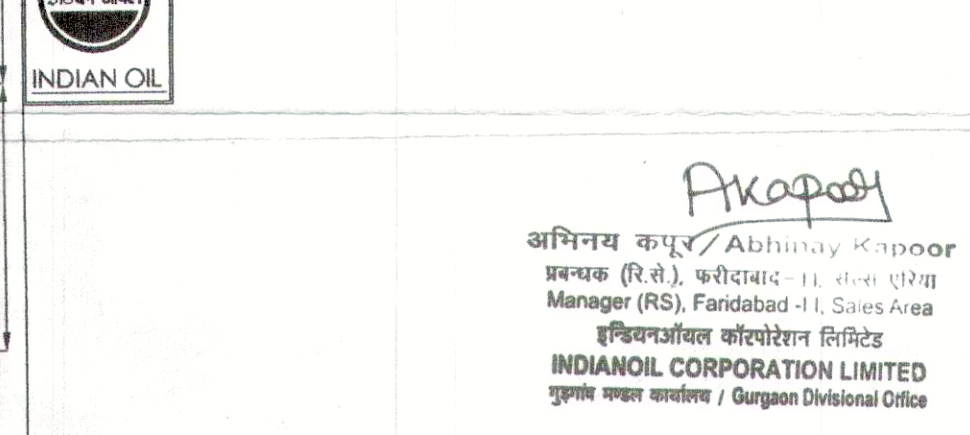

APPROVED BY:-

1. It is certified that ROW of this dept. is 30.18m at proposed retail outlet.
2. There is no high tension/ low transmission electric line passes on terms/plot of the proposed retail outlet.
3. There is no underground sewer/water supply pipe line at the proposed retail outlet.
4. There is no encroachment at the site.
5. Certified that no permission/ NOC of road access within 300mts/1000 mtr. C or divided/divided/arrangement on either side of proposed outlet has been given in past and all such type of properties/outlet has been shown in the drawing.
Sd/- Kumar (8/10/2021)
Sub Divisional Engineer
Provincial Division
P.W.D. & R.R., HATHIN

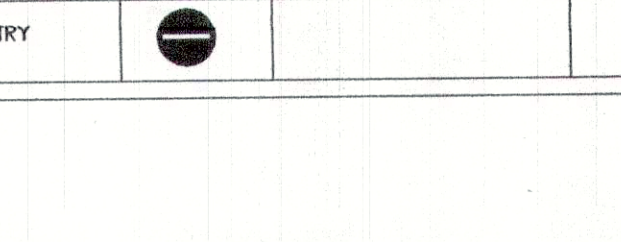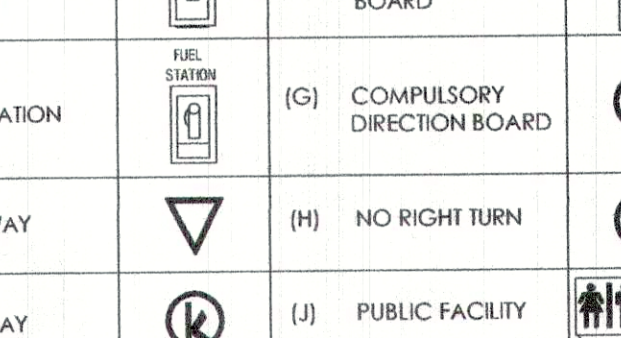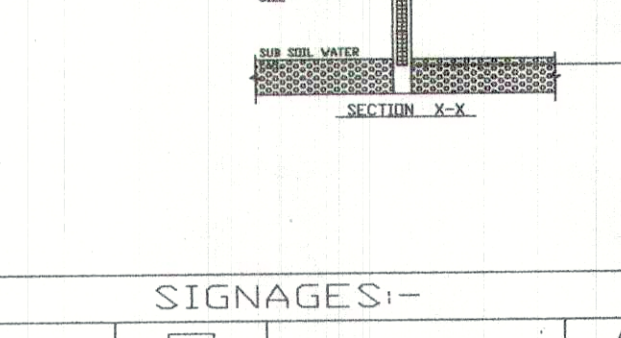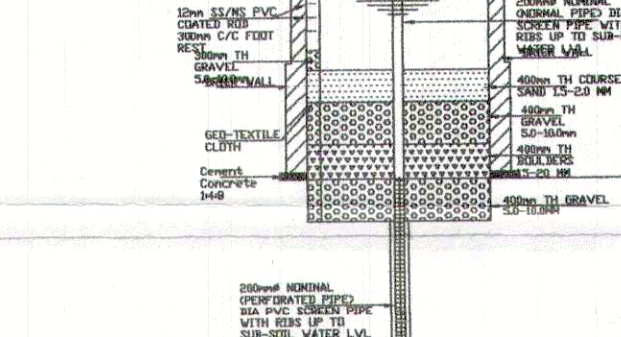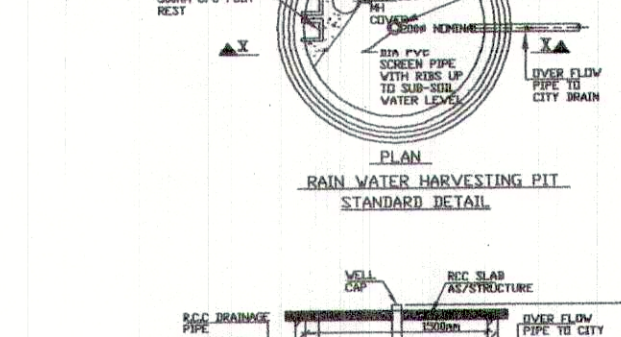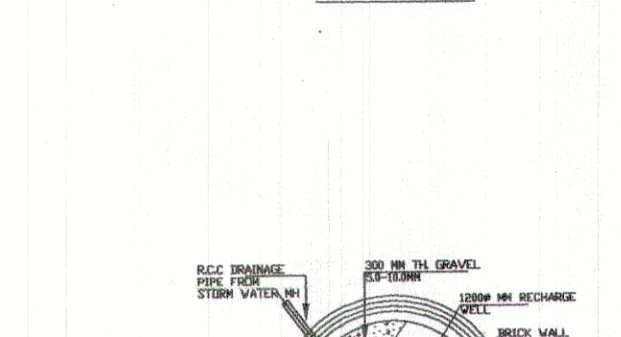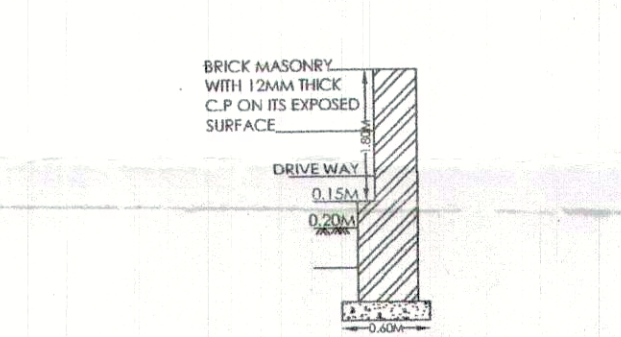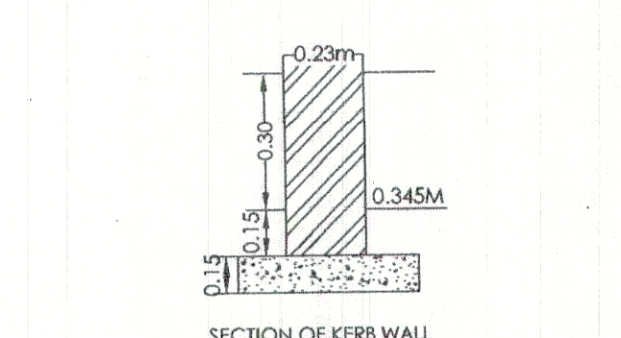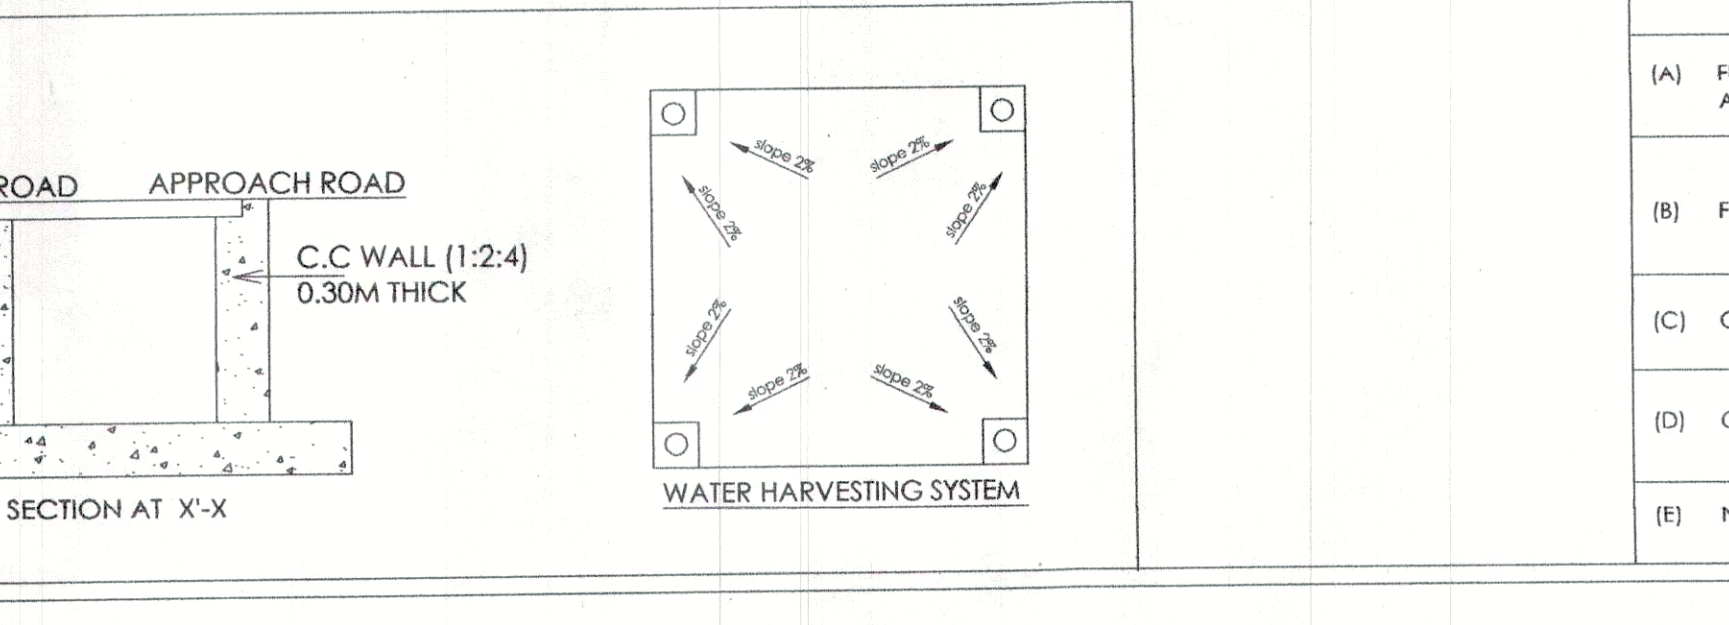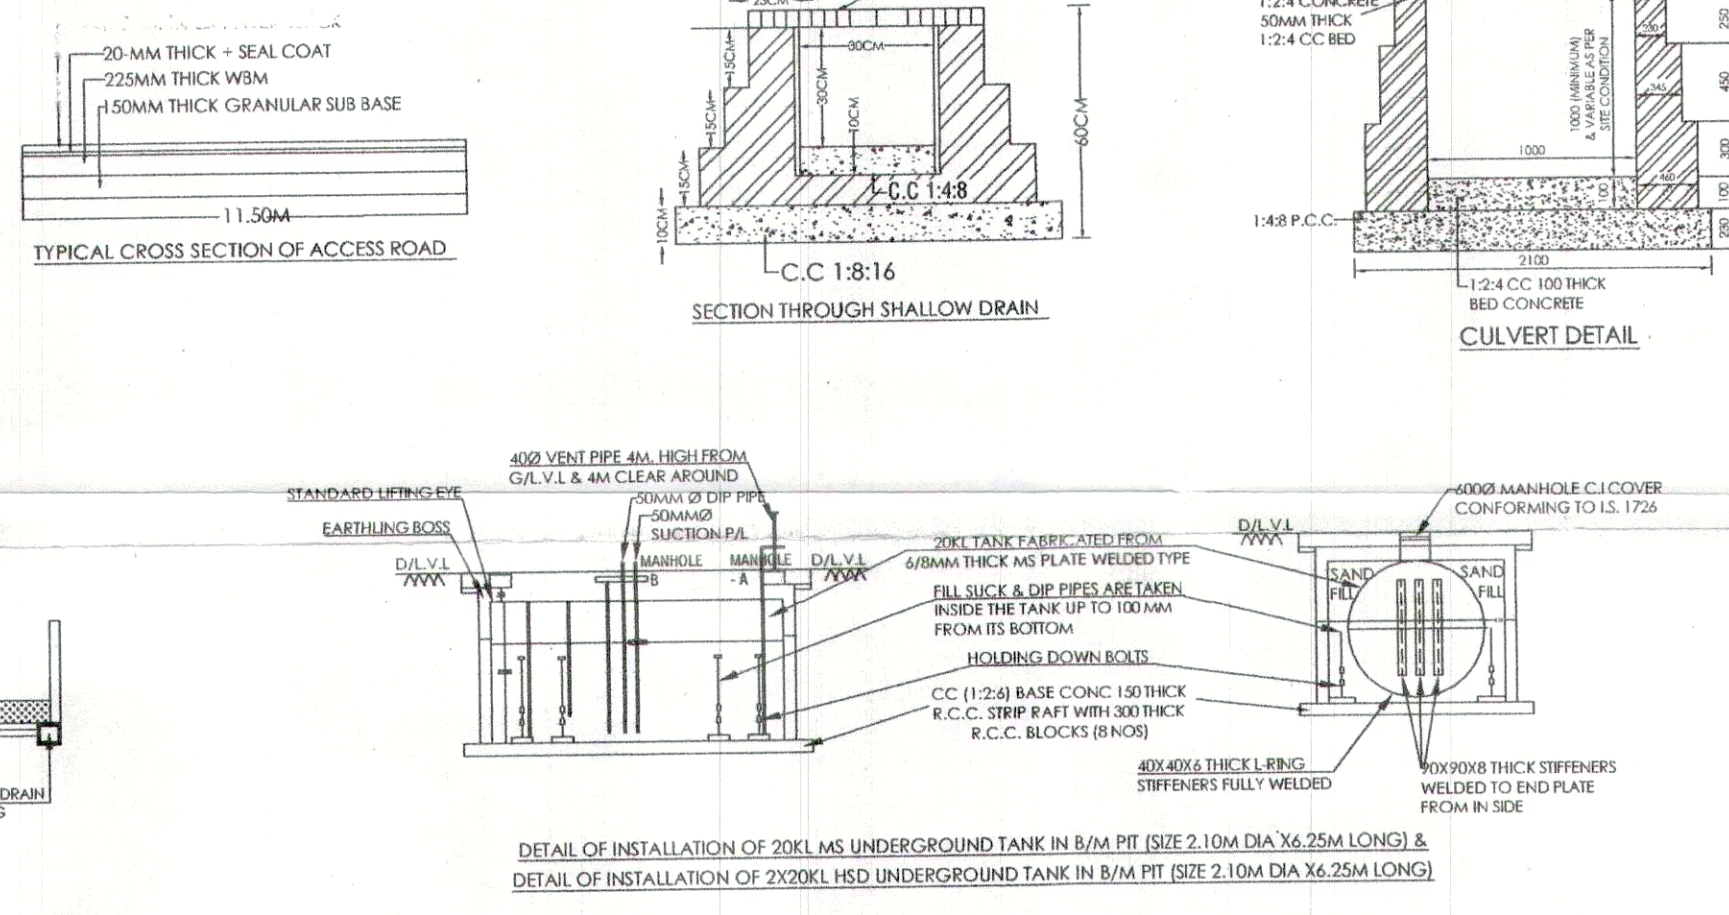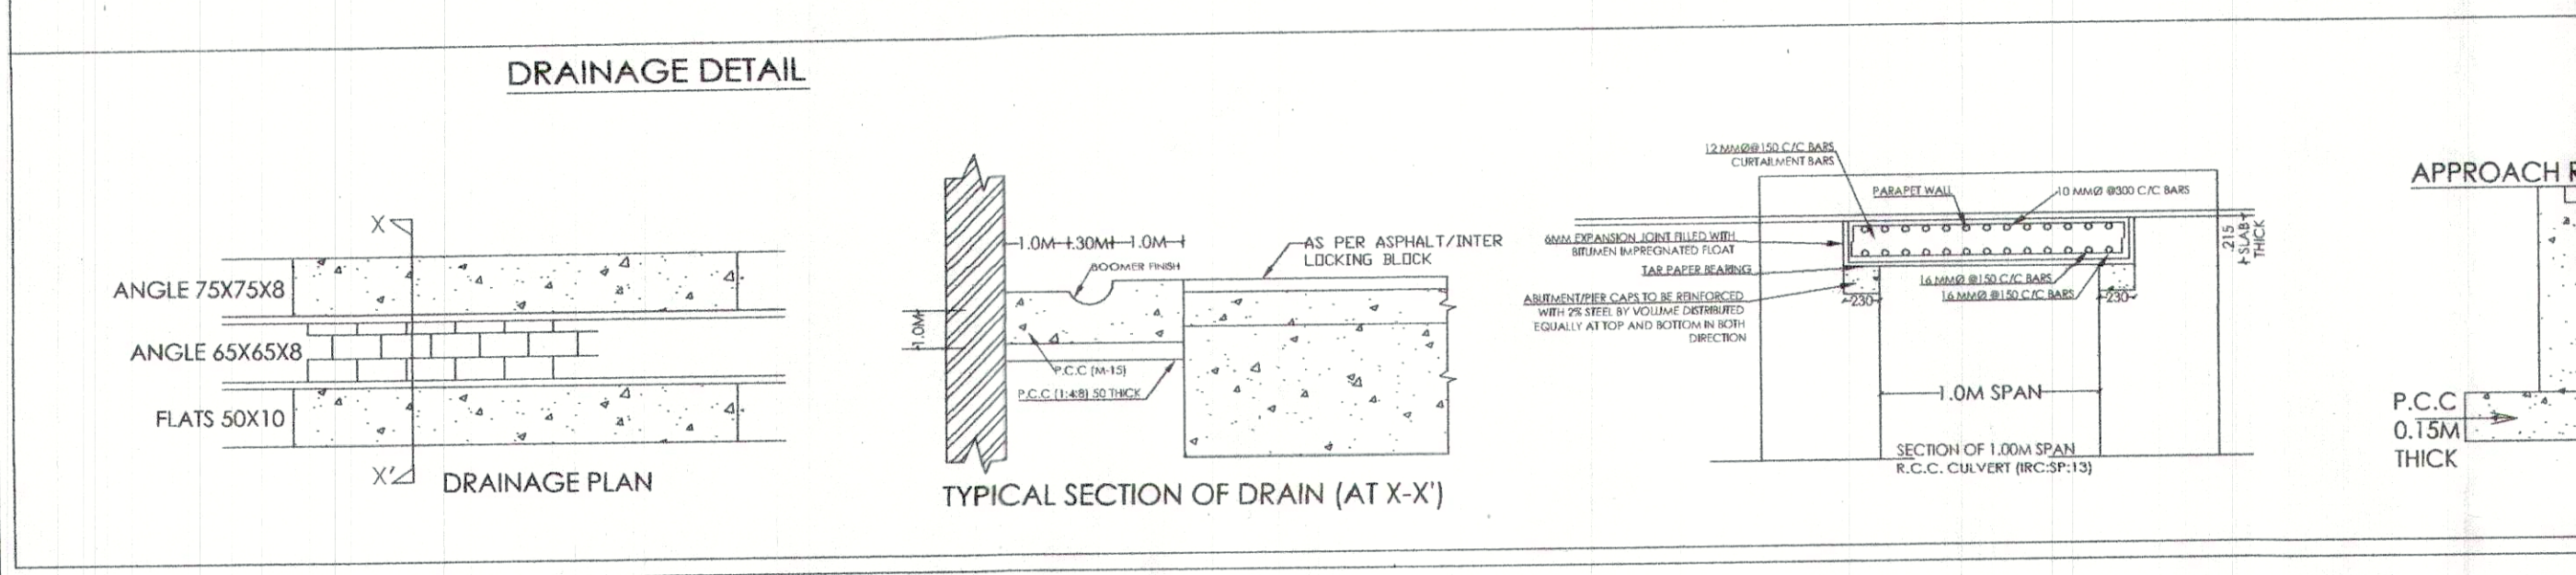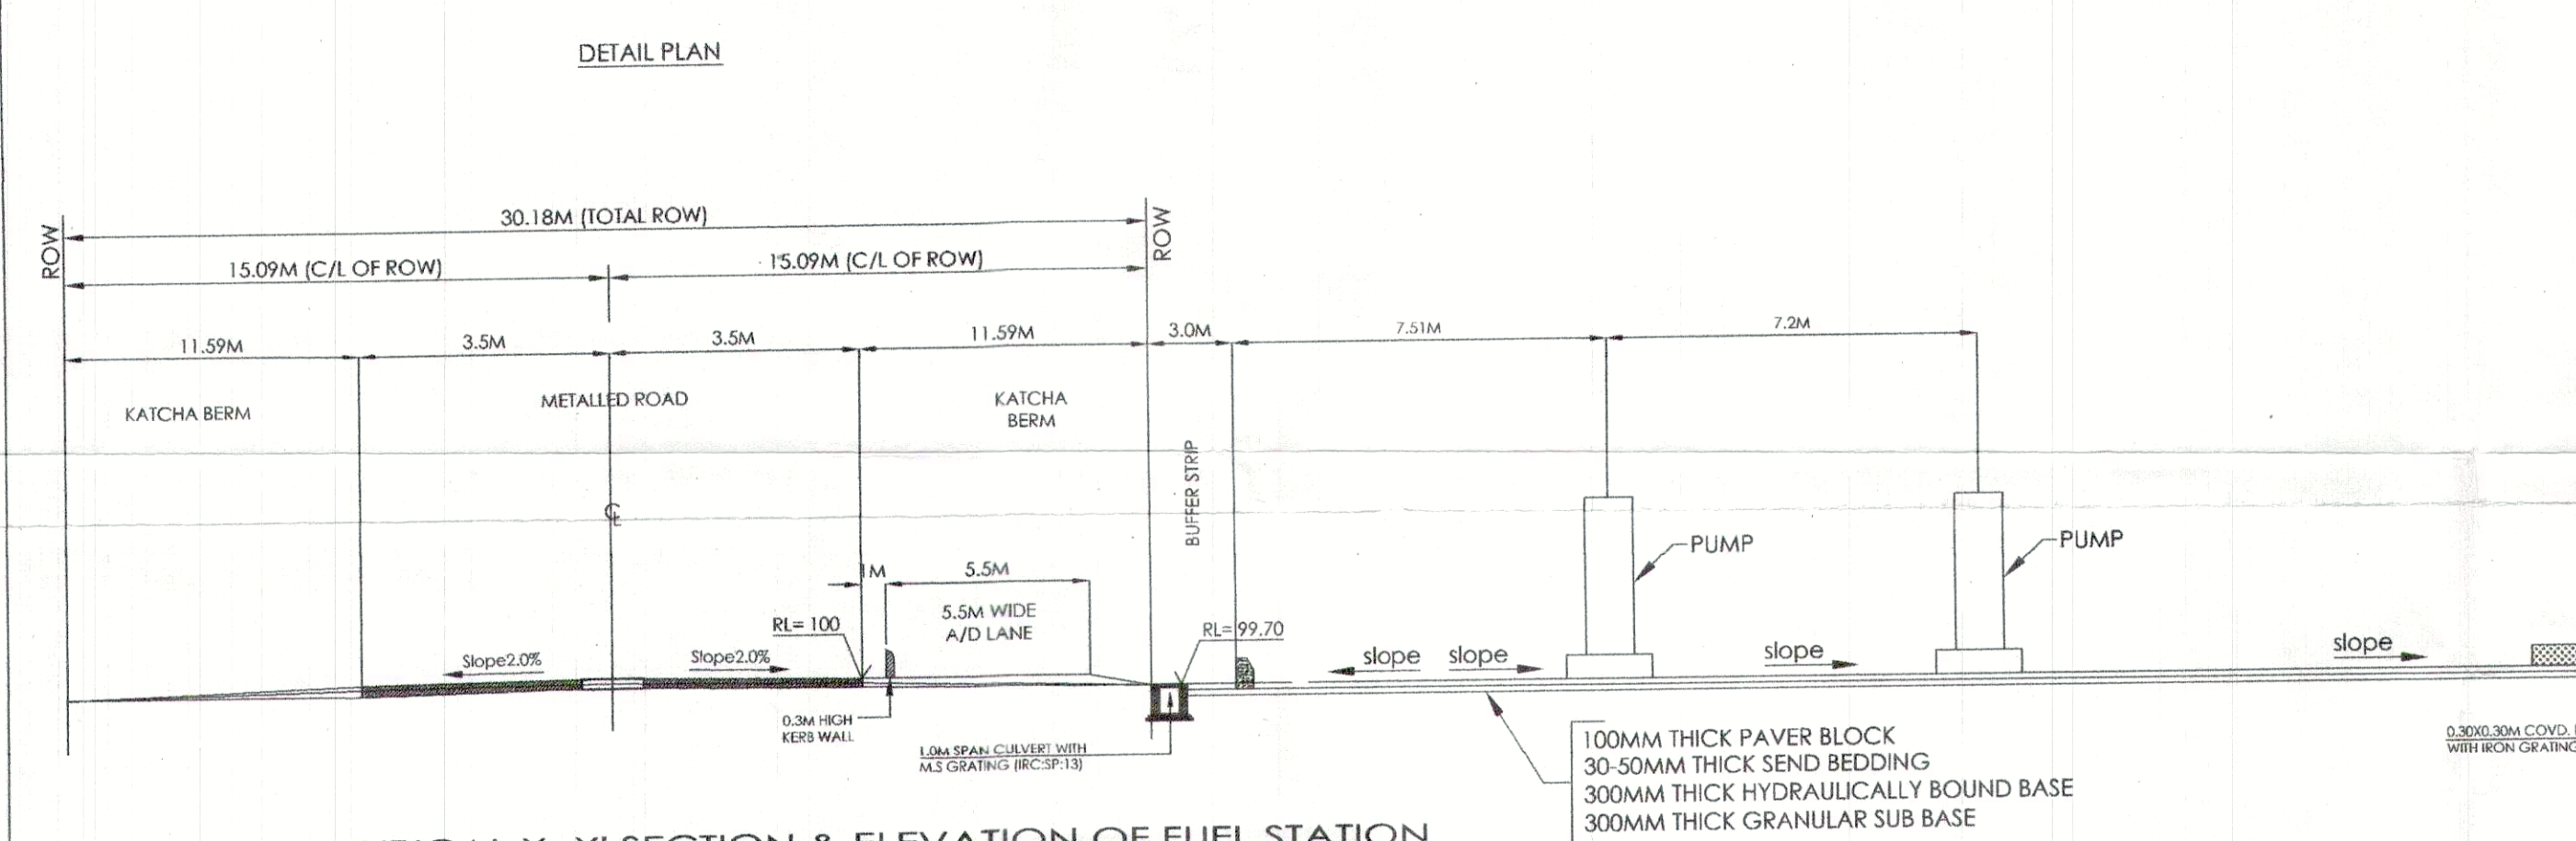

SIGNAGES:-	
(A) FUEL STATION AHEAD	(F) FUEL STATION BOARD
(B) FUEL STATION	(G) COMPULSORY DIRECTION BOARD
(C) GIVE WAY	(H) NO RIGHT TURN
(D) ONE WAY	(I) PUBLIC FACILITY
(E) NO ENTRY	