

ADAMPUR WATER SERVICES DIVISION, HISAR.

DIVERSION OF FOREST LAND FOR CONSTN. OF CHANNEL FOR NUCLEAR POWER PLANT
AT VILL. GORAKHPUR TEHSIL AND DISTRICT FATEHABAD. (LAYOUT PLAN)
(N.T.S.)

Detail of Land Required in Fatehabad Distt.
 Length : 11580 ft.
 Total Area : 1133087 sft.
 D/d Existing Hansawala Disty. : 32400 sft.
 Water Way & Bank
 Balance : 1100687 sft. or 102253.82 sqm
 or 25.27 acres or 10.23 Ha.



REFERENCES :-


1. DIST. BOUNDARY	---
2. METALLED ROAD	—
3. PRO. CHANNEL	—
4. EXTG. CHANNEL	—
5. DENSE JUNGLE	vvvv
6. LATITUDE	—
7. LONGITUDE	—
8. RAILWAY LINE	—

Divisional Forest Officer
 Fatehabad

EXECUTIVE ENGINEER,
 ADAMPUR W/S DIVISION,
 HISAR.

SITE PLAN AND LAND DETAIL OF DISTRICT FATEHABAD

JURISDICTION RD 355000 TO RD 424780.

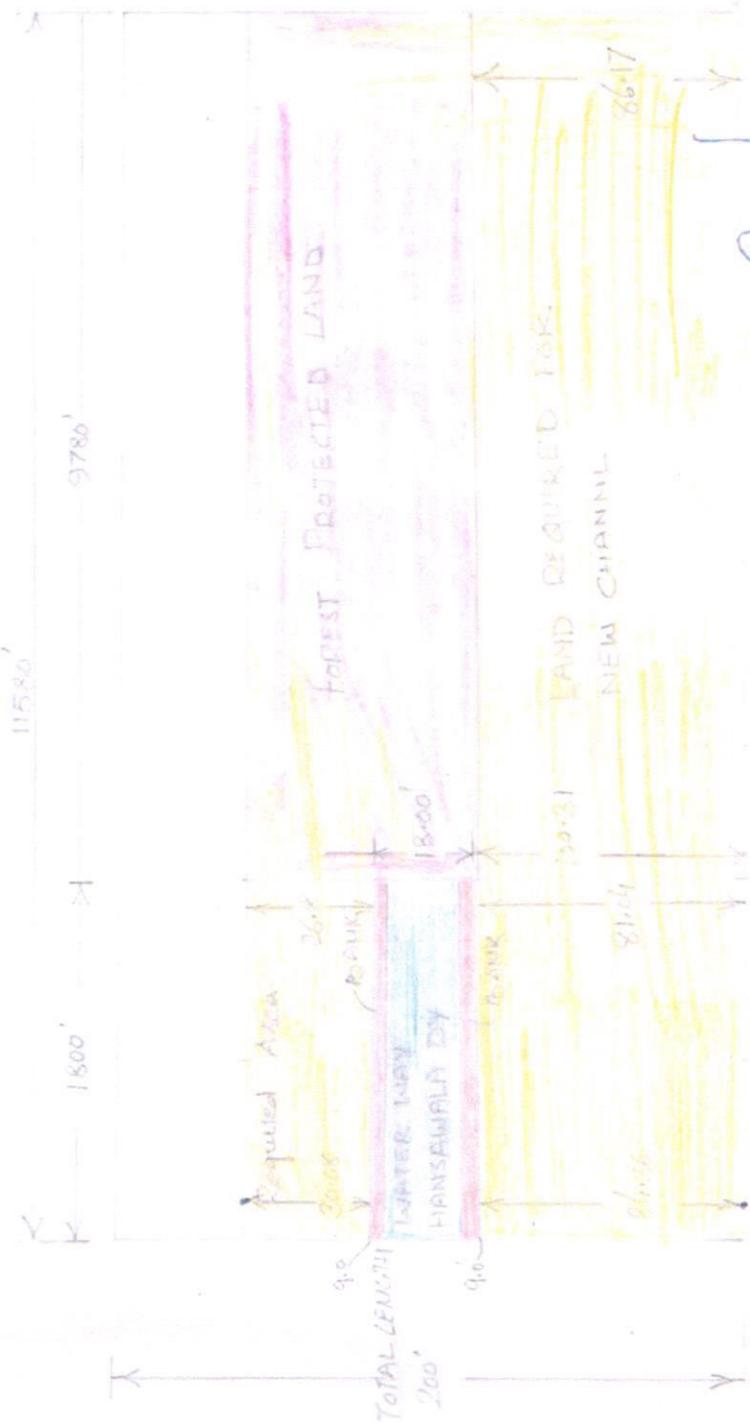

DETAIL OF LAND REQUIRED:-

LENGTH:- 11580' TOTAL AREA:- 1133087 SFT

IND:- EXISTING HANSAWALA DY:- 1133087 - 32400 = 1100687 SFT or 102253.82 Sqm.
WATER WAY BANK OR- 2527 ACRE OR- 17.23 KM.

[Signature]
Divisional Forest Officer
Fatehabad