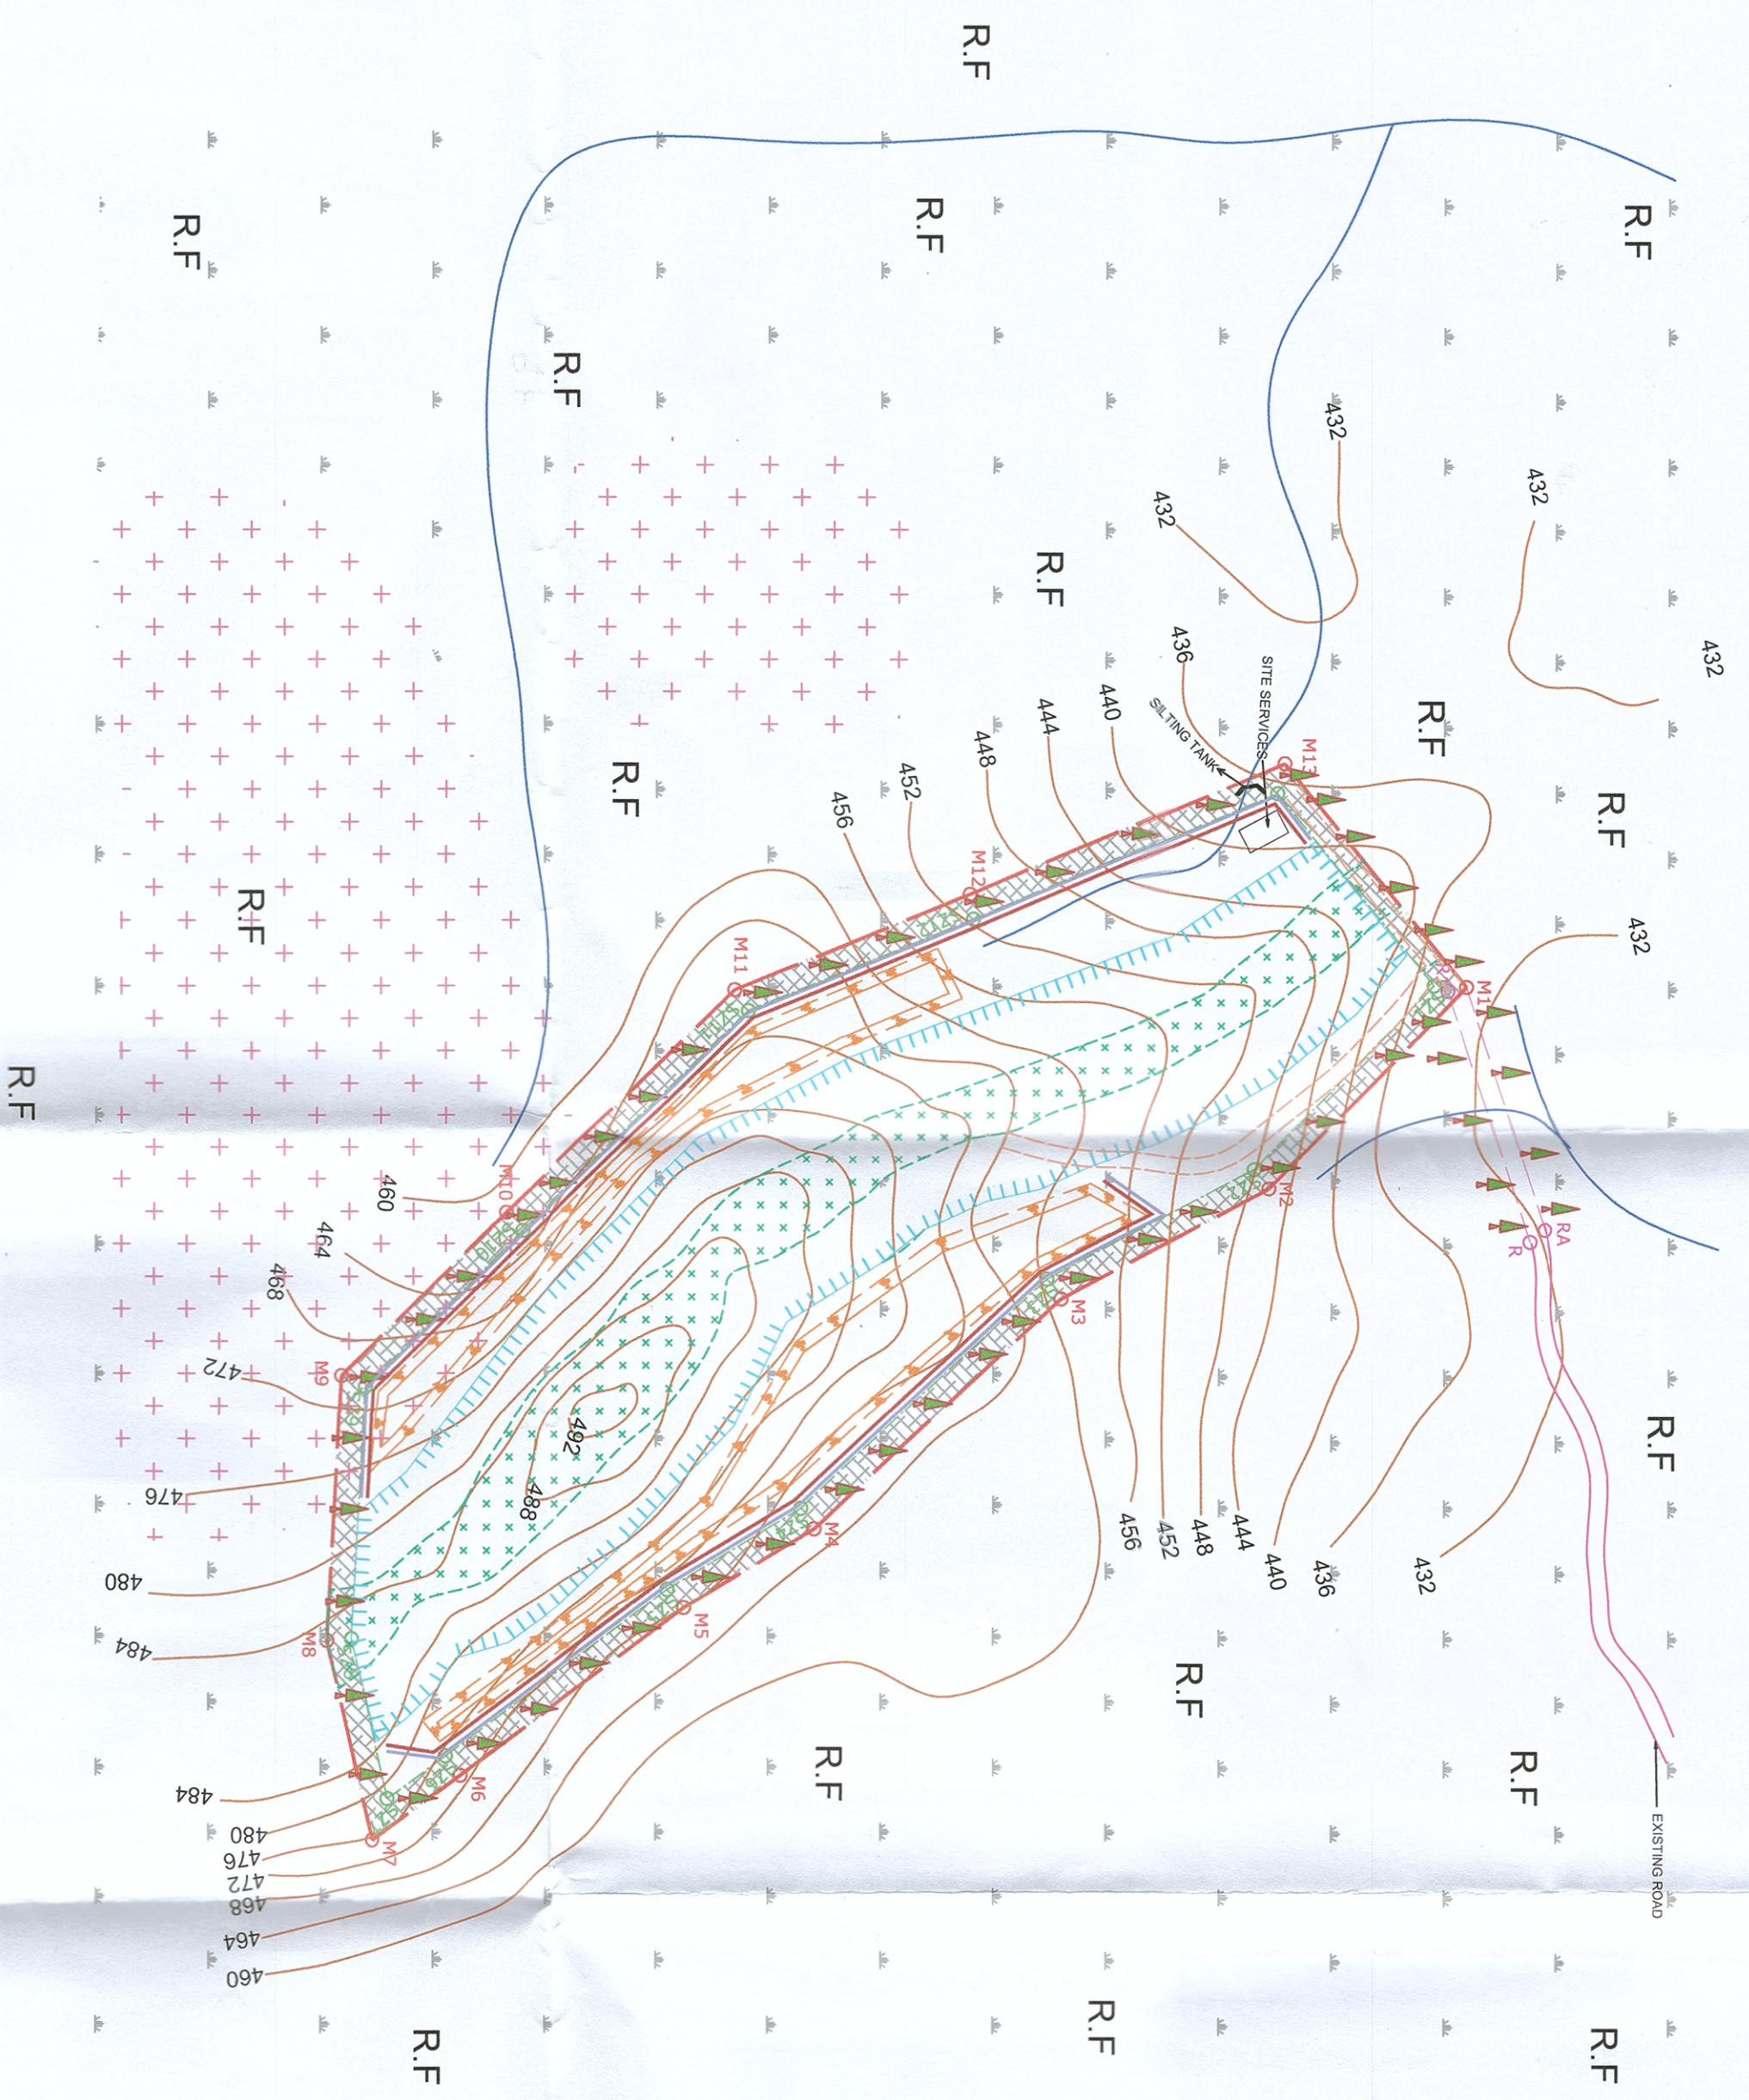


Details of the Area Applied For Q.L.

	Safety Zone Area=0.75 Ha
	Mining Area =4.16 Ha
	Approach Road =0.05 Ha
Total Applied Area =4.96 Ha	

Proposed Land Use Pattern

	Quarry workings = 2.3360 Ha
	Proposed W Dump = 0.7725 Ha
	Retaining Wall & Garland Drain = 0.2840 Ha
	Internal Roads = 0.0760Ha
	Site services = 0.0100 Ha
Total Land Usage = 3.4785 Ha	

Surface Features

	Plantation
	360 Contour
	Soil With Screenshot
	Black Granite
	Grey Granite
	Seasonal Nala

CERTIFIED THAT THE PLAN IS CORRECT

SIGNATURE OF APPLICANT

SIGNATURE OF THE R. Q. P

MITIGATIVE MEASURES PLAN TO PROTECT THE FOREST, ADJACENT TO THE PROPOSED QUARRY LEASE OF BLACK GRANITE Over an extent of 4.96 Ha, in Compartment No.200 of Bodabanda R.F., Bodabanda Beat, Chittoor West Range & Chittoor West Division, A.P.

Applicant : M/s Sri Vasista Mining

SCALE = 1 : 2000

CONTOUR INTERVAL - 4m

PLATE-3

Scale bar: 0 to 200m