



नक्शा आलासत	
१	सर्वेक्षण प्लान नं. २१३
२	सकान के स्थान
३	पक्का कुवा
४	कच्चा कुवा

आर  
 मशहर नाम चारा  
 थाना नम्बर २१२  
 थाना चतरा  
 परगना: अहुरि  
 जिला हजारीबाग  
 विधानसभा क्षेत्र नं. १९ पूर्व  
 सन १९६२-६३ ईस्वी

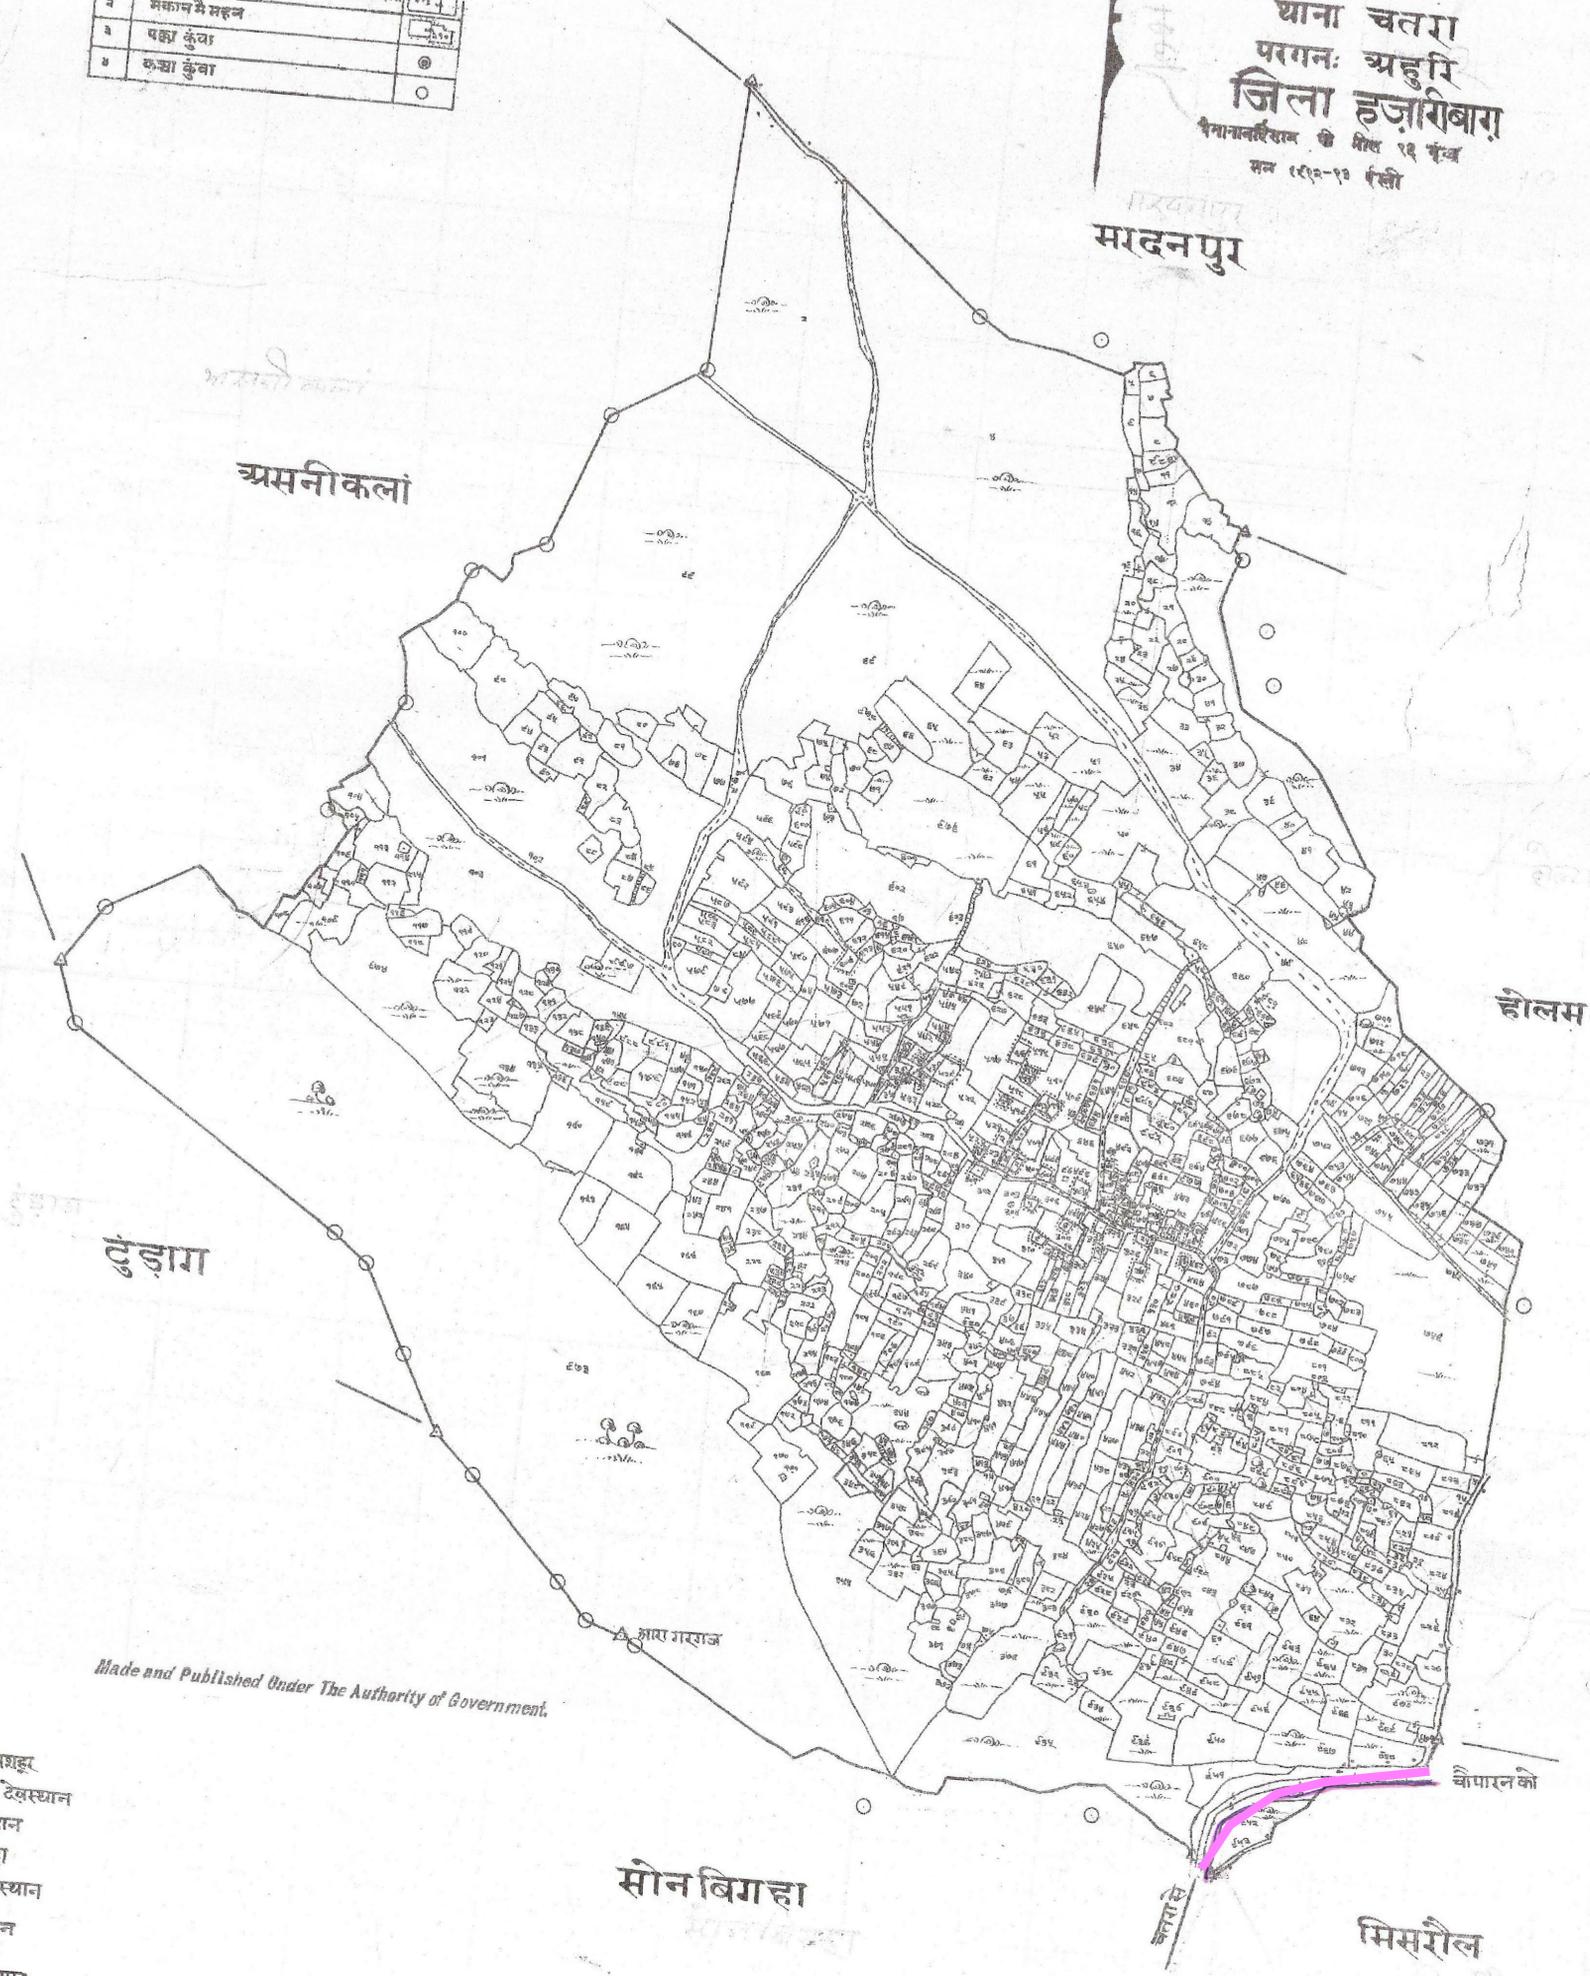

Made and Published Under The Authority of Government.

- ६२ नामशै मशहर
- ३६३ कुम्हारन देवस्थान
- ४७७ सांडर स्थान
- ५८० इमामबड़ा
- ६६५ बीान देवस्थान
- ६७३ कबरिस्थान
- ३२७ देवी मंडप
- आवादी खास

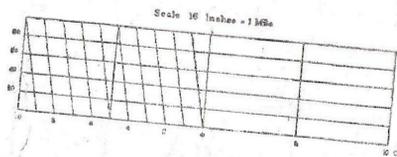

*Superintendent of Survey*

*Rajendra*  
 \* मिशरौल-मोना गराज स्थान पर नक्शा के अनुसार हाइलाइट किया गया है।  
 केवल Highlight किया गया है।

SR.NO.	TP-NO.	EASTING	NORTHING	LATITUDE	LONGITUDE
197	TP-196	289797	2679376	24° 12' 47.1071" N	84° 55' 48.7570" E
198	TP-197	289765	2679368	24° 12' 46.8317" N	84° 55' 47.6274" E
199	TP-198	289734	2679347	24° 12' 46.1344" N	84° 55' 46.5401" E
200	TP-199	289716	2679320	24° 12' 45.2484" N	84° 55' 45.9166" E

SYMBOL	DESCRIPTION
	FOREST AREA
	NON FOREST AREA
	G.M.J.J. FOREST AREA

NOTE: The width of the construction work will be as per the land description & only shown for highlighted land area.

CLIENT:	<b>BHARAT PETROLEUM CORPORATION LIMITED</b> Bharat Bhavan, 4 & 6, Currimbhoy Road, Ballard Estate, Mumbai - 400 001
PMC:	<b>M/s. VCS QUALITY SERVICES PVT. LTD.</b> B-10, IInd Floor, BAJAJ BHAWAN, SECTOR-03, NOIDA-201301
SURVEY AGENCY:	<b>PRASAD SURVEYORS</b> Flat no.-1, Mudgal Nivas, Near Devdhar Hospital, Pimpri, Pune-411017. Ph. 020-2027416969 Email - prasadsurveyors@gmail.com
PROJECT:	DEVELOPMENT OF CITY GAS DISTRIBUTION PIPELINE NETWORK AT CHATRA & PALAMU GA.
SECTION:-	<b>GAIL SV 19A STATION HARHAD VILLAGE CHATRA TO ARIHANT FUELS BABHANE CHATRA TOWN GAS PIPE LINE</b>
TITLE:	AARA VILLAGE MAP
SIZE:	SCALE: AS SHOWN
DRAWING NUMBER:	PS/BPCL/CGD/CHATRA GA/GRF-01
SHEET:	REV.