


Upgradation by Providing Wdg/ Stg of Sirsa Ottu Rania Dabwali road (SORD) in Km. 46.00 to 75.23 (SH-32) Road ID 5747 in Sirsa Distt.

ROW= 30.00m/50.00m
Existing Formation Width = 12.00m
 Proposed Formation Width = 12.30m
 Existing Matelled width = 7.00 m/11.00m
 Proposed matelled width = 10.00 m.

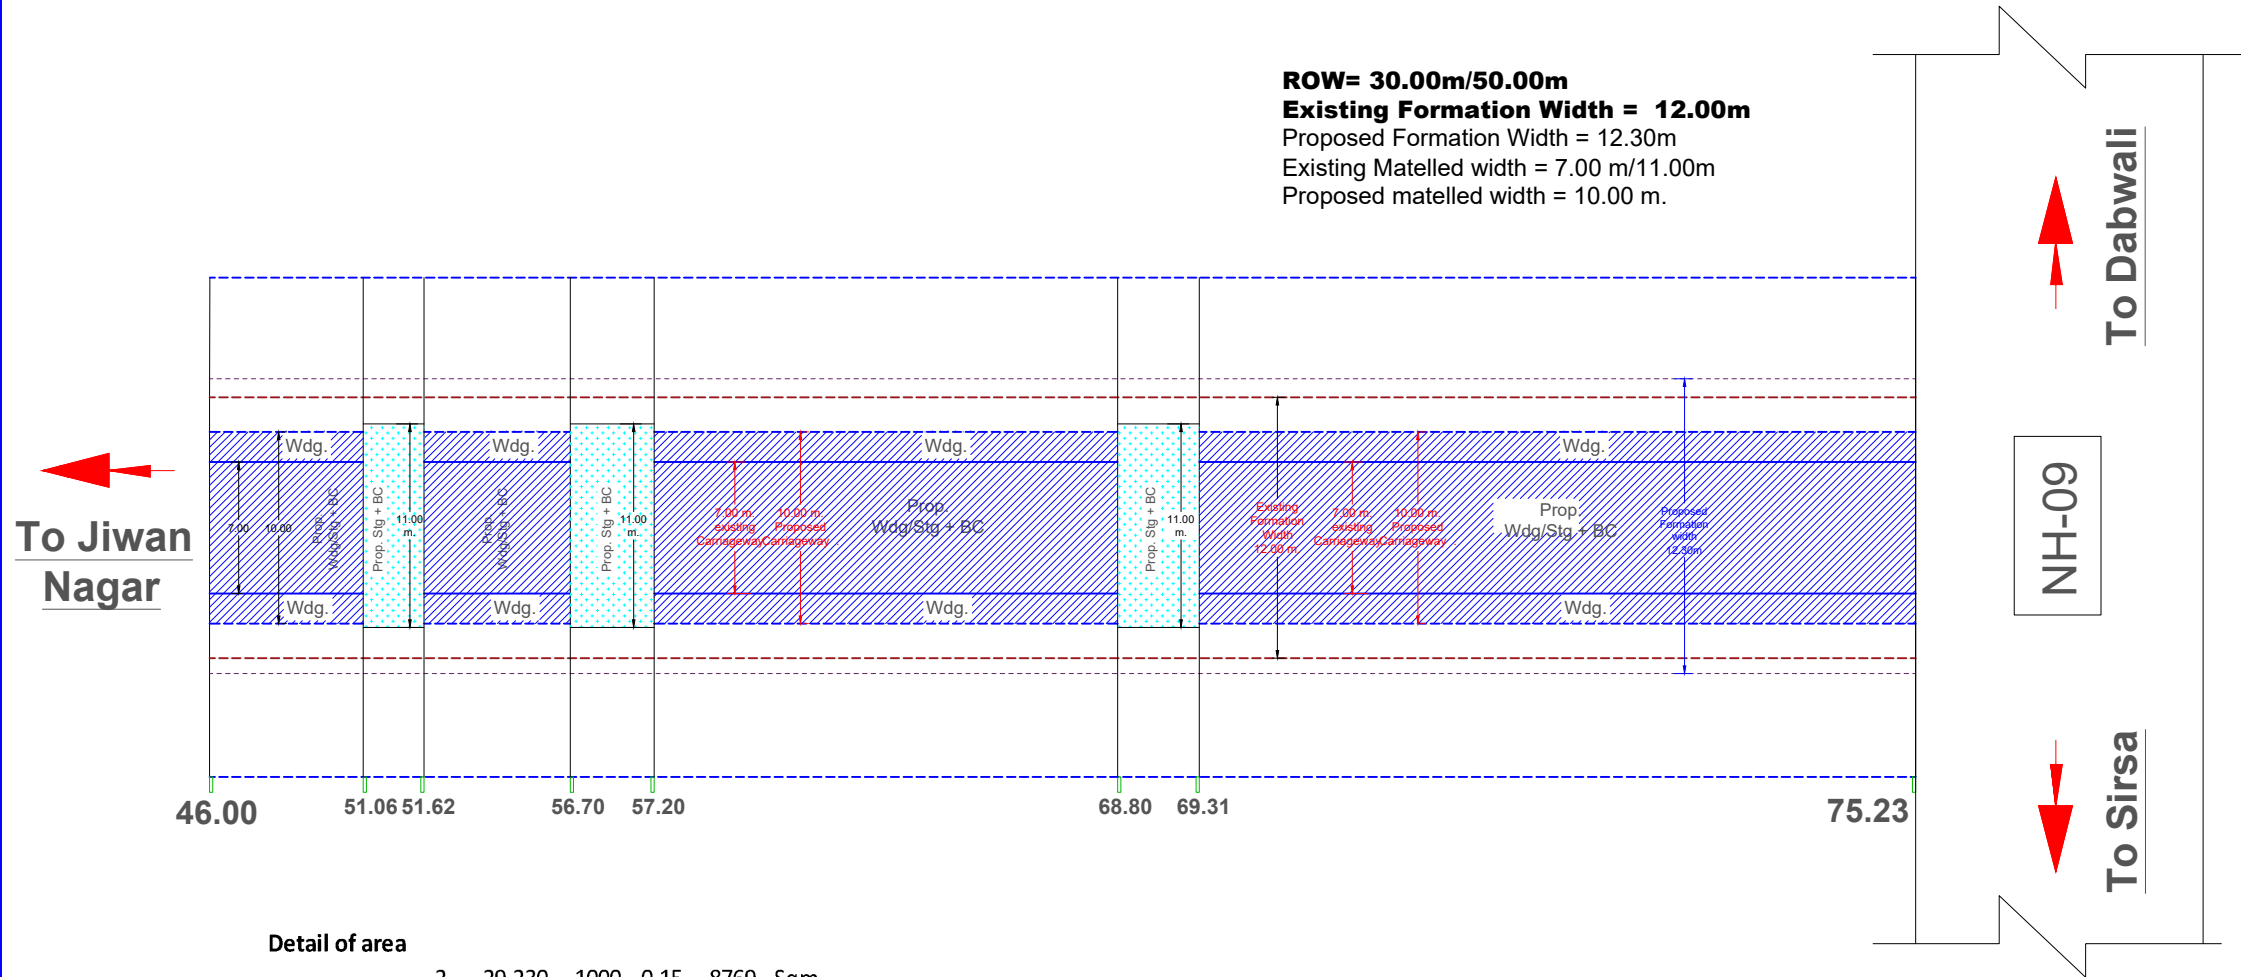

Detail of area

2	29.230	1000	0.15	8769 Sqm
				OR 2.166 Acre
				OR 0.875 Hectare

SUB DIVISIONAL ENGINEER
 PROVINCIAL SUB DIVISION
 PWD B&R BR. Dabwali

EXECUTIVE ENGINEER
 PROVINCIAL DIVISION NO. I
 PWD B&R BR. SIRSA