

AREA OF APPROACHES

AREA AT 'A' =  $6.0\text{MX}9.07\text{M}=54.42\text{X}2=108.84$  SQ.M

AREA AT 'B'=AREA MARKED 'B'-AREA OF SEGMENT

$2\text{X}[(1/2\text{X}5.0\text{MX}5.0\text{M})-2/(3\text{X}7.07\text{MX}1.46\text{M})]$

$=2\text{X}[12.5-6.88]$  SQ.M.

$=2\text{X}5.62$  SQ.M. $=11.24$  SQ.M.


TOTAL AREA =(A+B)


$=(108.84+11.24)$  SQ.M.

$=120.08$  SQ.M.

$= 0.0120$  HECT.

AREA DETAIL	
TOTAL PLOT AREA	1499.94 SQM.
TOTAL BUILDING AREA	36.75 SQM.
TOTAL CANOPY AREA	294.00 SQM.

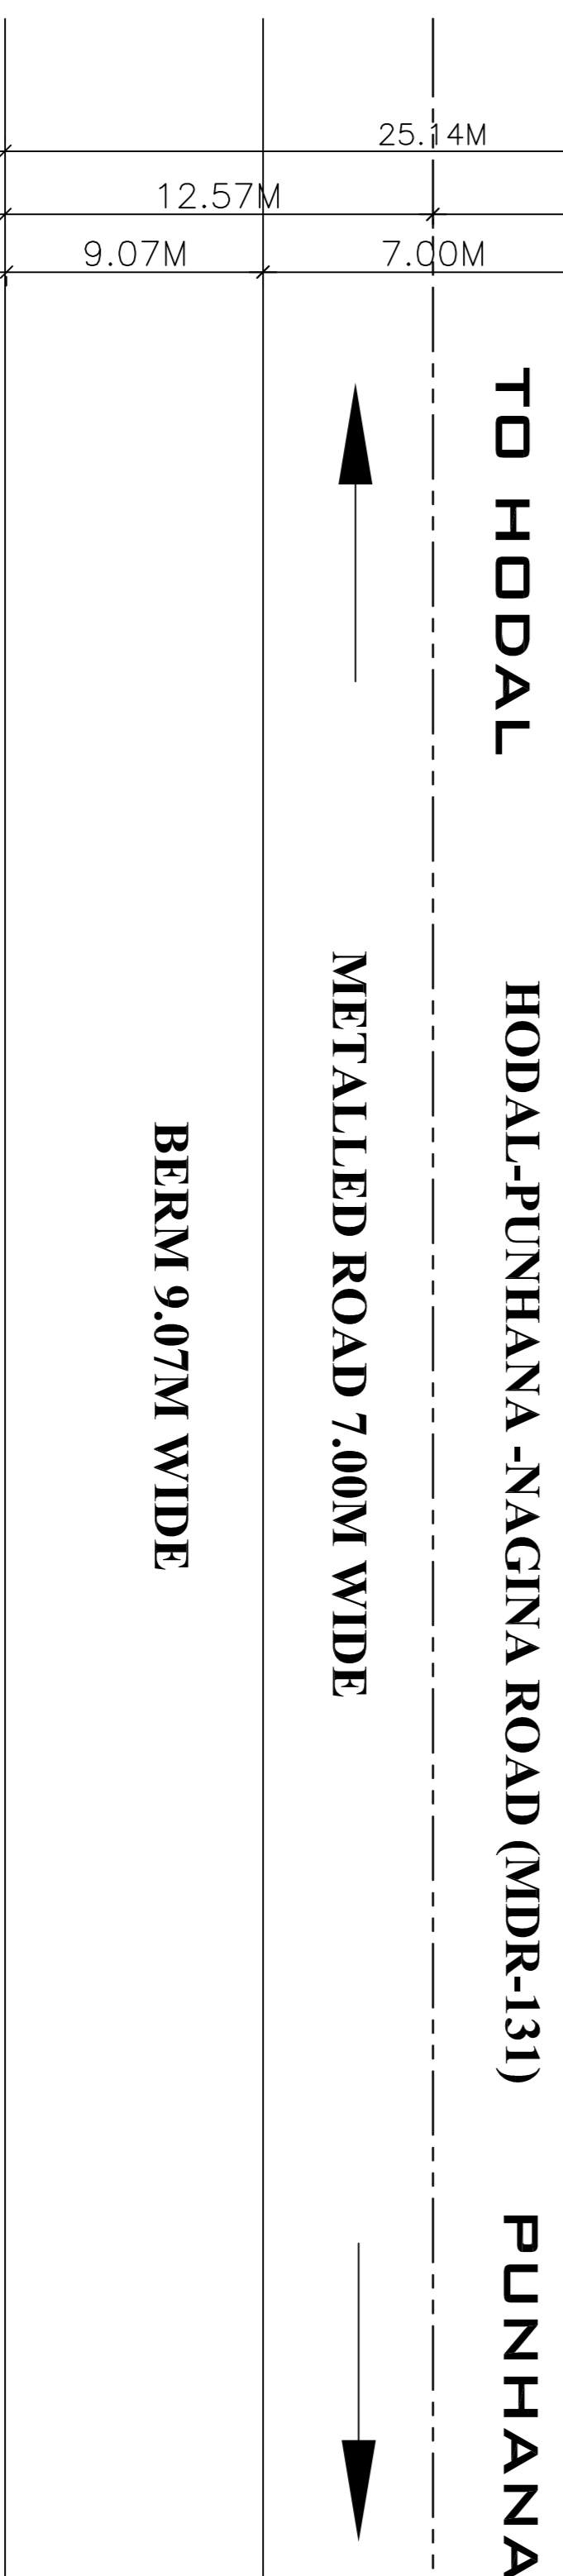

		<p>हिन्दुस्तान पेट्रोलियम</p>	
<p><b>HINDUSTAN PETROLEUM CORPORATION LTD.</b></p>		<p><b>R/O</b></p>	
<p><b>GURGAON</b></p>		<p><b>PROPOSED SITE &amp; LAYOUT PLAN OF RETAIL OUTLET ON HODAL-PUNHANA-NAGINA ROAD (MDR-131), AT RD.12226M(LHS) AT VILLAGE SINGAR, TEHSIL PUNHANA, DIST. MEWAT (HARYANA)</b></p>	
<p><b>KHASRA NO = 877//8/1</b></p>		<p><b>VILLAGE = SINGAR</b></p>	
<p><b>TEHSIL = PUNHANA</b></p>		<p><b>DIST. = MEWAT</b></p>	
<p><b>NEAREST POLICE STATION= PUNHANA</b></p>		<p><b>NEAREST RAILWAY STATION= HODAL</b></p>	
<p><b>PN CODE=122508</b></p>		<p><b>LIC. NO.= NEW PROPOSAL</b></p>	
<p><b>DRG. NO. M-13</b></p>		<p><b>DATED: 01.04.2016</b></p>	
<p><b>YASVIKRITI CONSULTTANTS</b></p>		<p><b>भारतीय पेट्रोलियम कॉर्पोरेशन लि.</b>          Email: yasv@hindustanpetroleum.com          Phone: 8860102342/88602348/8860</p>	
