
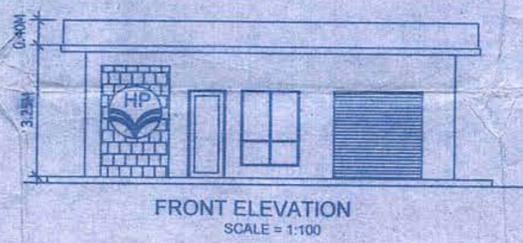
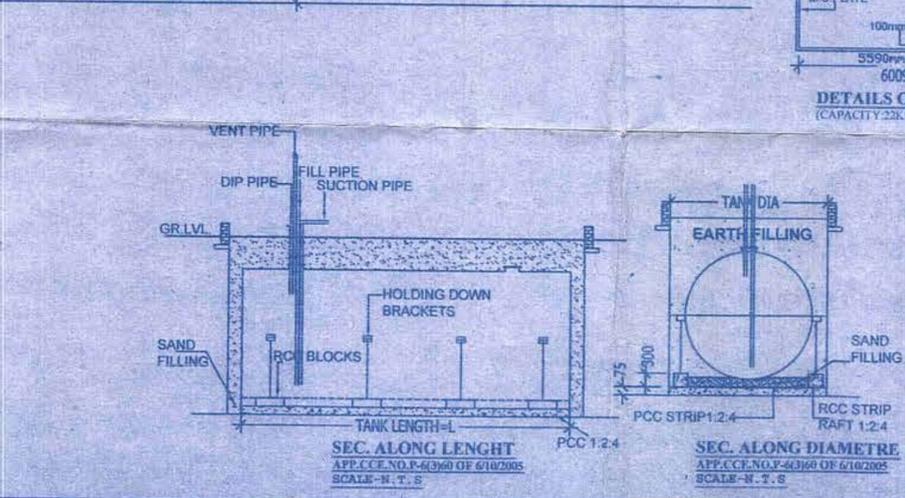
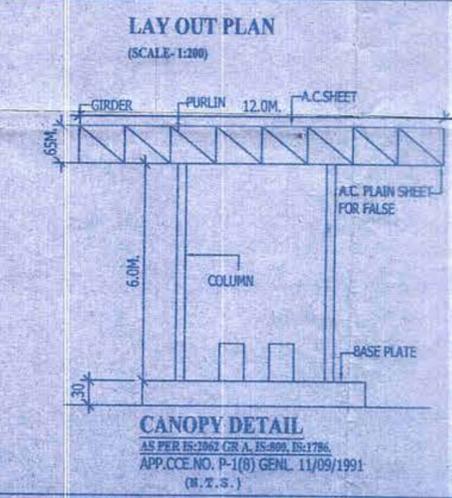
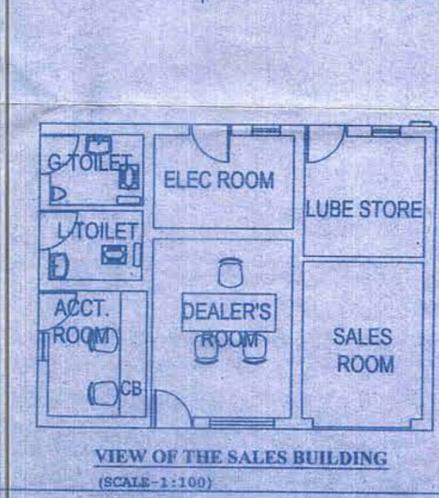


KHASRA/GATA NO.	872
VILL.	AFJALPUR
PARGANA	AKBARPUR
TEHSIL	AKBARPUR
NEAREST POLICE STN.	AKBARPUR
NEAREST RLY. STN.	AKBARPUR
DISTT.	AMBEDKAR NAGAR
PIN CODE	224210
STATE	UTTAR PRADESH

GROUND FLOOR	
TYPE	SIZE IN mm
ELEC. ROOM	3000X2000
ACCT. ROOM	2115X2680
LUBE STORE	2580X2815
DEALER'S RM	3600X2810
G-TOILET	2000X1500
L-TOILET	2000X1200
SALES ROOM	2580X3570

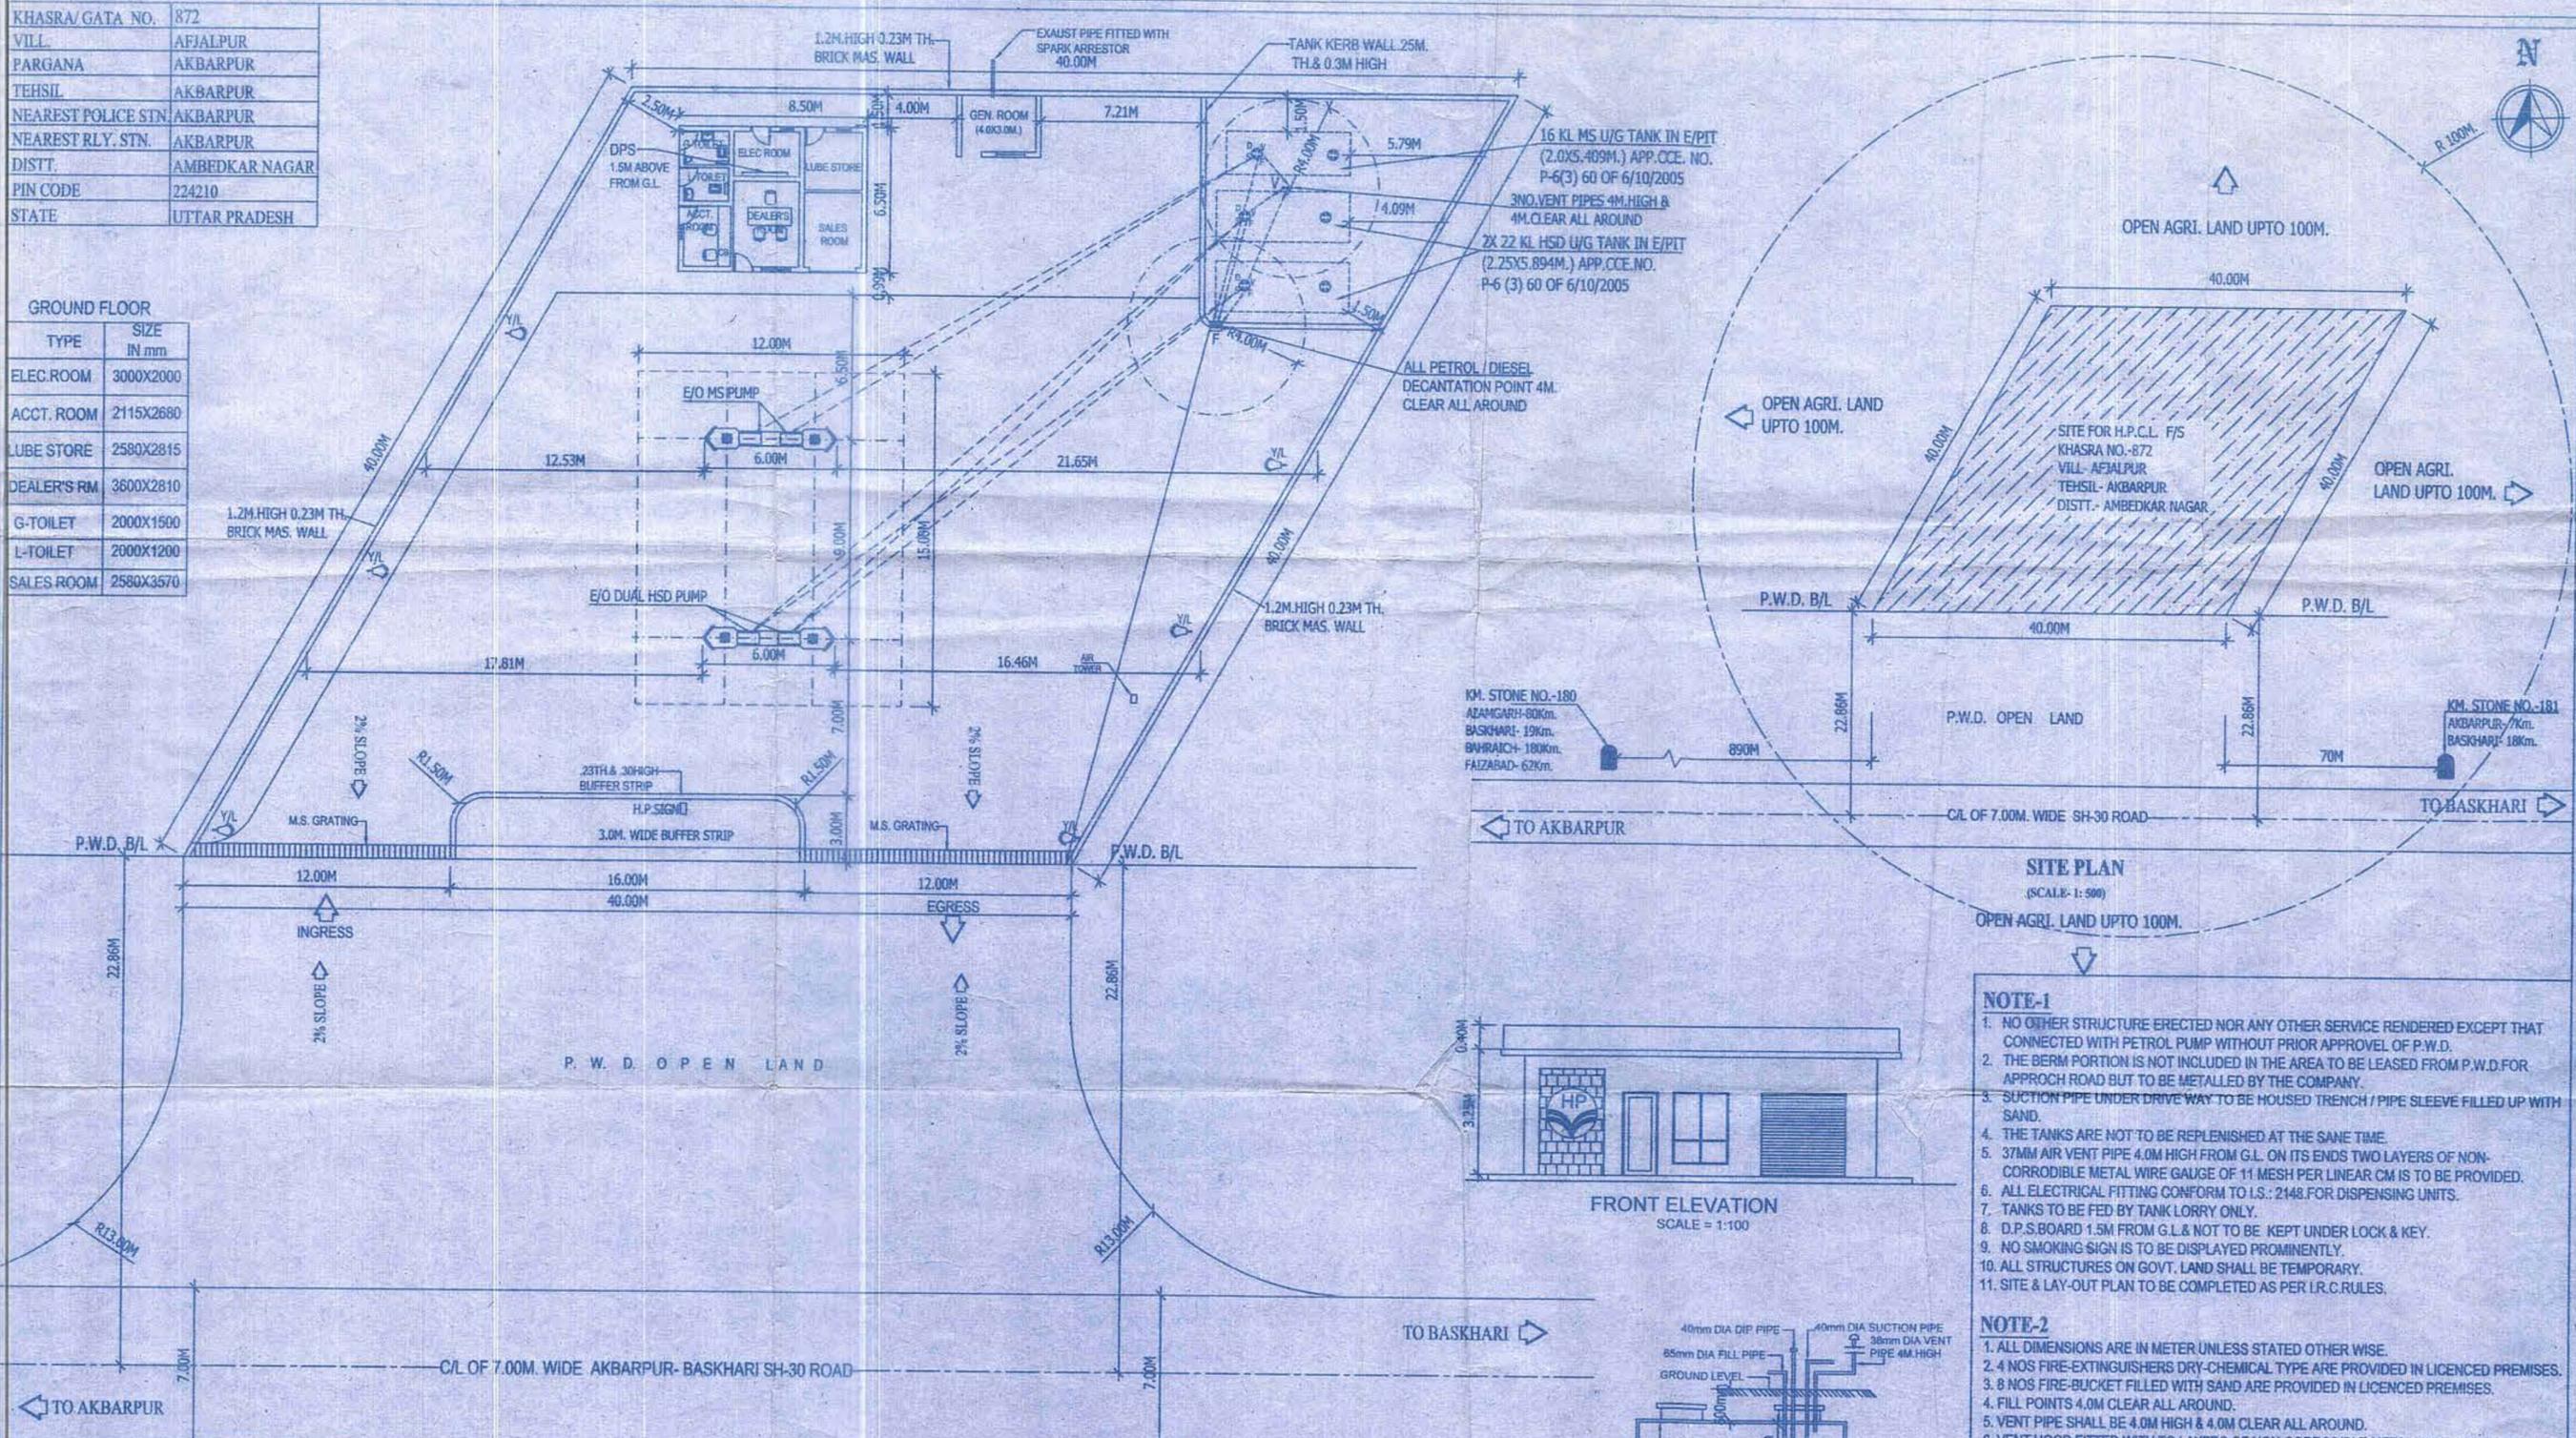

- NOTE-1**
- NO OTHER STRUCTURE ERECTED NOR ANY OTHER SERVICE RENDERED EXCEPT THAT CONNECTED WITH PETROL PUMP WITHOUT PRIOR APPROVAL OF P.W.D.
 - THE BERM PORTION IS NOT INCLUDED IN THE AREA TO BE LEASED FROM P.W.D. FOR APPROACH ROAD BUT TO BE METALLED BY THE COMPANY.
 - SUCTION PIPE UNDER DRIVEWAY TO BE HOUSED TRENCH / PIPE SLEEVE FILLED UP WITH SAND.
 - THE TANKS ARE NOT TO BE REPLENISHED AT THE SAME TIME.
 - 37MM AIR VENT PIPE 4.0M HIGH FROM G.L. ON ITS ENDS TWO LAYERS OF NON-CORRODIBLE METAL WIRE GAUGE OF 11 MESH PER LINEAR CM IS TO BE PROVIDED.
 - ALL ELECTRICAL FITTING CONFORM TO I.S.: 2148 FOR DISPENSING UNITS.
 - TANKS TO BE FED BY TANK LORRY ONLY.
 - D.P.S. BOARD 1.5M FROM G.L. & NOT TO BE KEPT UNDER LOCK & KEY.
 - NO SMOKING SIGN IS TO BE DISPLAYED PROMINENTLY.
 - ALL STRUCTURES ON GOVT. LAND SHALL BE TEMPORARY.
 - SITE & LAY-OUT PLAN TO BE COMPLETED AS PER I.R.C. RULES.
- NOTE-2**
- ALL DIMENSIONS ARE IN METER UNLESS STATED OTHERWISE.
 - 4 NOS FIRE-EXTINGUISHERS DRY-CHEMICAL TYPE ARE PROVIDED IN LICENCED PREMISES.
 - 8 NOS FIRE-BUCKET FILLED WITH SAND ARE PROVIDED IN LICENCED PREMISES.
 - FILL POINTS 4.0M CLEAR ALL AROUND.
 - VENT PIPE SHALL BE 4.0M HIGH & 4.0M CLEAR ALL AROUND.
 - VENT HOOD FITTED WITH TO LAYERS OF NON-CORRODIBLE METAL WIRE GAUGE OF 11 MESH PER LINEAR CM.
 - APPROACHES SHOULD HAVE COMPOSITION AS PER GUIDE LINE.
 - NO CASE AGAINST THE LAND IS PENDING IN ANY COURT.
 - THE TANKS ARE FABRICATED AS PER IS: 10987 OF 1992 (RE-AFFIRMED IN 1996).
 - NO HIGH TENSION LINE IS PASSING THROUGH THE PREMISES.
 - TANKS KERB WALL 0.25M THICK & 0.30M. HIGH FROM FLOOR LEVEL TO BE PROVIDED TO THE TANKS BURIED IN EARTH.

HINDUSTAN PETROLEUM CORPORATION LTD.
 2nd FLOOR NORTH SQUARE BUILDING, NEAR IP MALL SHASTRI NAGAR, SIGRA, VARANASI- 221002

PROPOSED LAY-OUT PLAN OF FILLING STATION AT KHASRA NO.- 872 VILL- AFJALPUR PARGANA- AKBARPUR, TEHSIL- AKBARPUR ON AKBARPUR- BASKHARI SH-30 ROAD DISTT. - AMBEDKAR NAGAR U.P.

SCALE: AS SHOWN CHECKED/ APPROVED BY:- DRG. NO. HPC/VRNS/038 L.NO. A/P/CC/UP/14

DRAWN BY:- Design Consultants INDIRA NAGAR, LUCKNOW

DATE: 02/10/2016
 SERIAL NO.- 749
 REVISION

अजीत कुमार
 Ajit Kumar
 MANAGER, RETAIL UPGRADEATION
 वाराणसी क्षेत्रीय कार्यालय
 Varanasi Retail Region
 हिन्दुस्तान पेट्रोलियम कॉर्पोरेशन लि.
 Hindustan Petroleum Corporation Ltd.