


PROPOSED FOREST LAND DIVERSION OF 14.80 HA OF
PROTECTED FOREST FOR BOTH SIDE WIDENING/FOUR LANE
CONSTRUCTION FOR JHANSI BABINA NH-26 FROM KM 3.0 TO 11.00

SCALE- 1:375

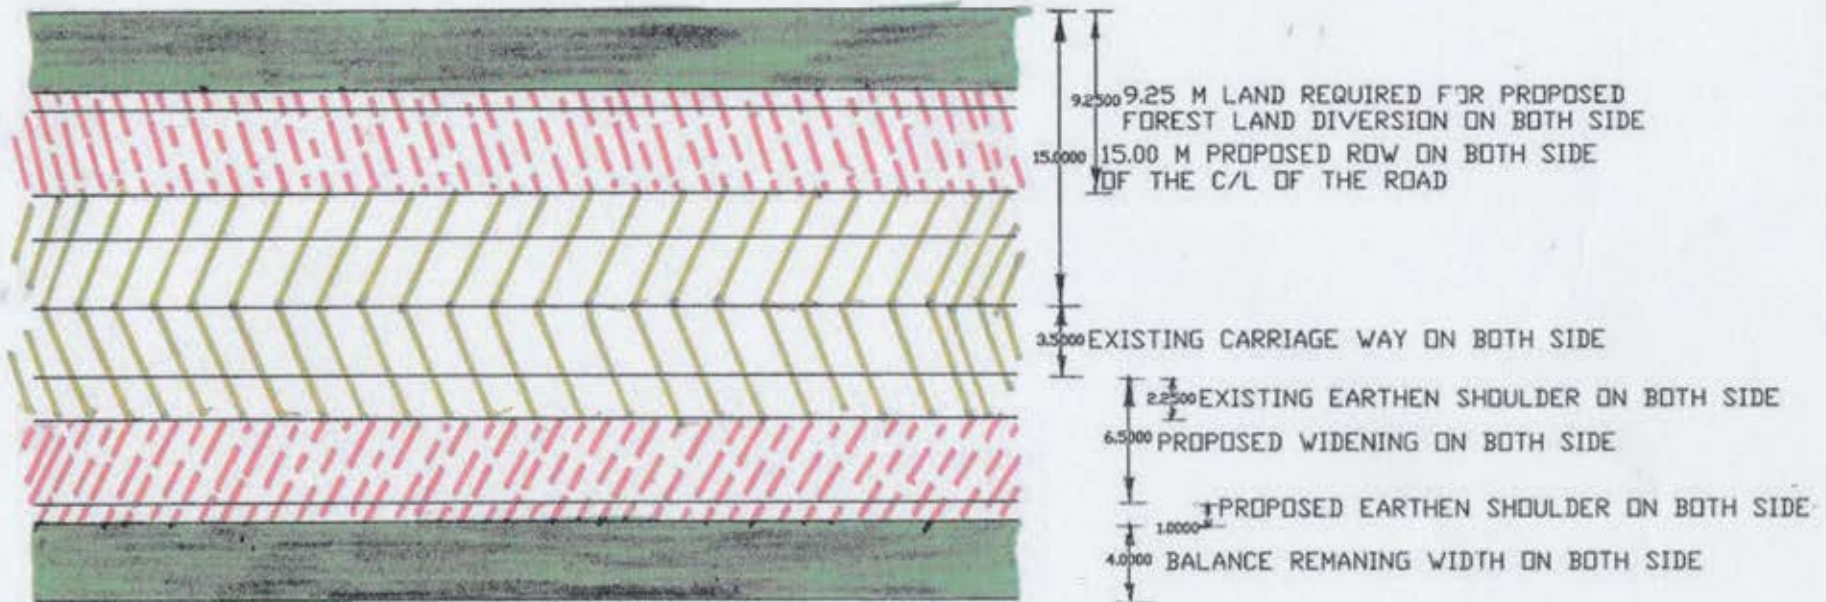

- PROPOSED ROW ON BOTH SIDE OF THE C/L OF THE ROAD = 15.00 M
- EXISTING CARRIAGE WAY ON BOTH SIDE = 3.50 M
- PROPOSED WIDENING ON BOTH SIDE = 6.50 M
- BALANCE REMAINING WIDTH ON BOTH SIDE OF THE P.F PROPOSED DIVERSION = 4.00 M
- REQUIREMENT OF PROPOSEL FOREST LAND DIVERSION = 9.25 M ON BOTH SIDE

EXISTING CARRIAGE WAY
PROPOSED WIDENING
BALANCE REMAINING WIDTH

निर्देशा कुमार् सुजान

8-4-19

अधिशायी अभियन्ता
निर्माण खण्ड (भवन विंग)
लो०नि०वि०, झाँसी

LINEAR STRIP PLAN