


**PLAN SHOWING OF VASANT VALLEY PUBLIC SCHOOL, SITUATED
AT LUDHIANA TO HISSAR ROAD LEFT SIDE KM STONE NO. 172-173
VILL. LADDA KOTHI (SANGRUR)**

← TO LUDHIANA METALED ROAD

TO HISSAR →

SCHOOL

SCHOOL

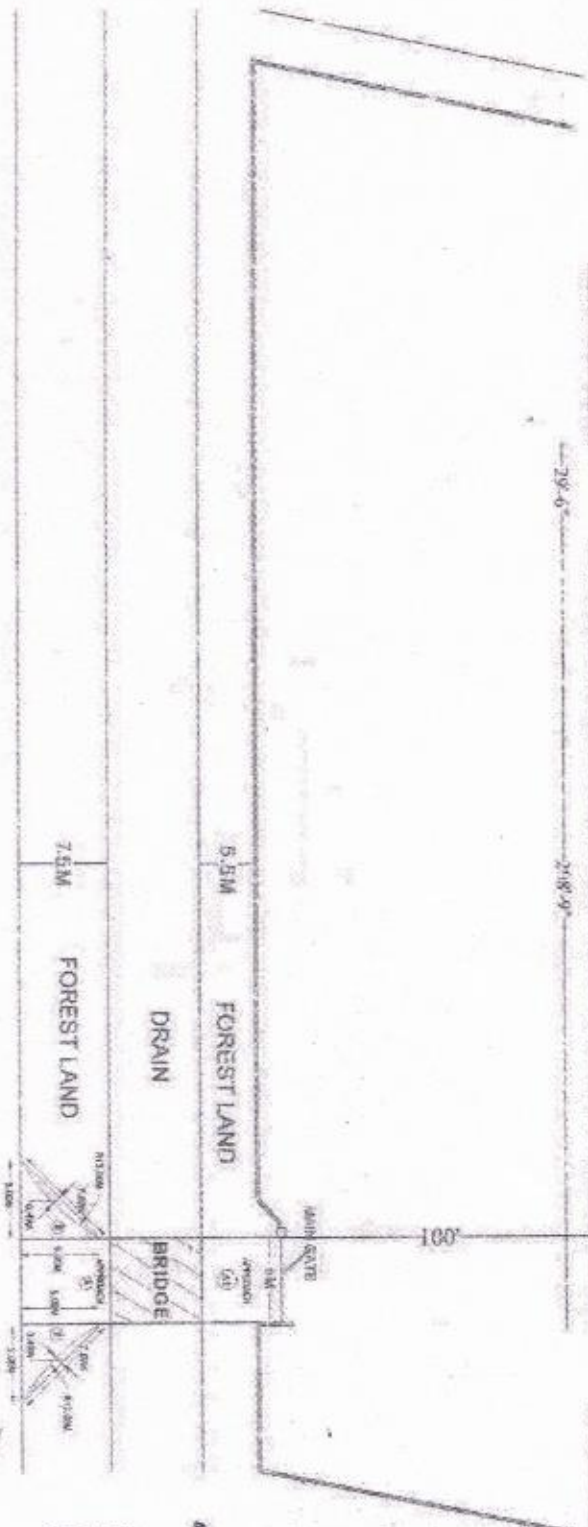

AREA DETAIL

PLOT AREA = 180.3M X 146.02 M = 21655.69 SQM
AREA IN HECTARE = 2.165569 HEC.

TOTAL APPROACH AREA = A + A1 + 2B
AREA OF A = 6.30 X 7.20 = 45.00 SQM
AREA OF A1 = 6.30 X 5.50 = 33.00 SQM
AREA OF 2B = 2(1/2 X 3.00 X 3.00) = 21.0 X 7.07 X 0.49
= 22.69 SQM

TOTAL AREA = 45.00 + 33.00 + 22.69 = 100.69 SQM

AREA IN HECTARE = 0.010069 HEC.

ATTESTED TO BE TRUE COPY

[Signature]
Sub Divisional Engineer,
Const. Sub Divn. No. 3,
P.W.D. (B & R) Br. SANGRUR.

[Signature]
Principal
VASANT VALLEY PUBLIC SCHOOL,
LADDA-KOTHI (Sangrur)
CBSE Aff. No. 1630240

LAKESH GARG

Regd. Engineer, Designer & Valuer
L.No. 901 A.M.E. Br. Sangrur (P.D.)

Divisional Forest Officer
Sangrur Forest Division

[Signature]
Principal
VASANT VALLEY PUBLIC SCHOOL,
LADDA-KOTHI (Sangrur)
CBSE Aff. No. 1630240