


LAYOUT PLAN OF C.A. LAND
AT - MITIYALA, TA-SAVARKUNDALA DIST. - AMRELI.

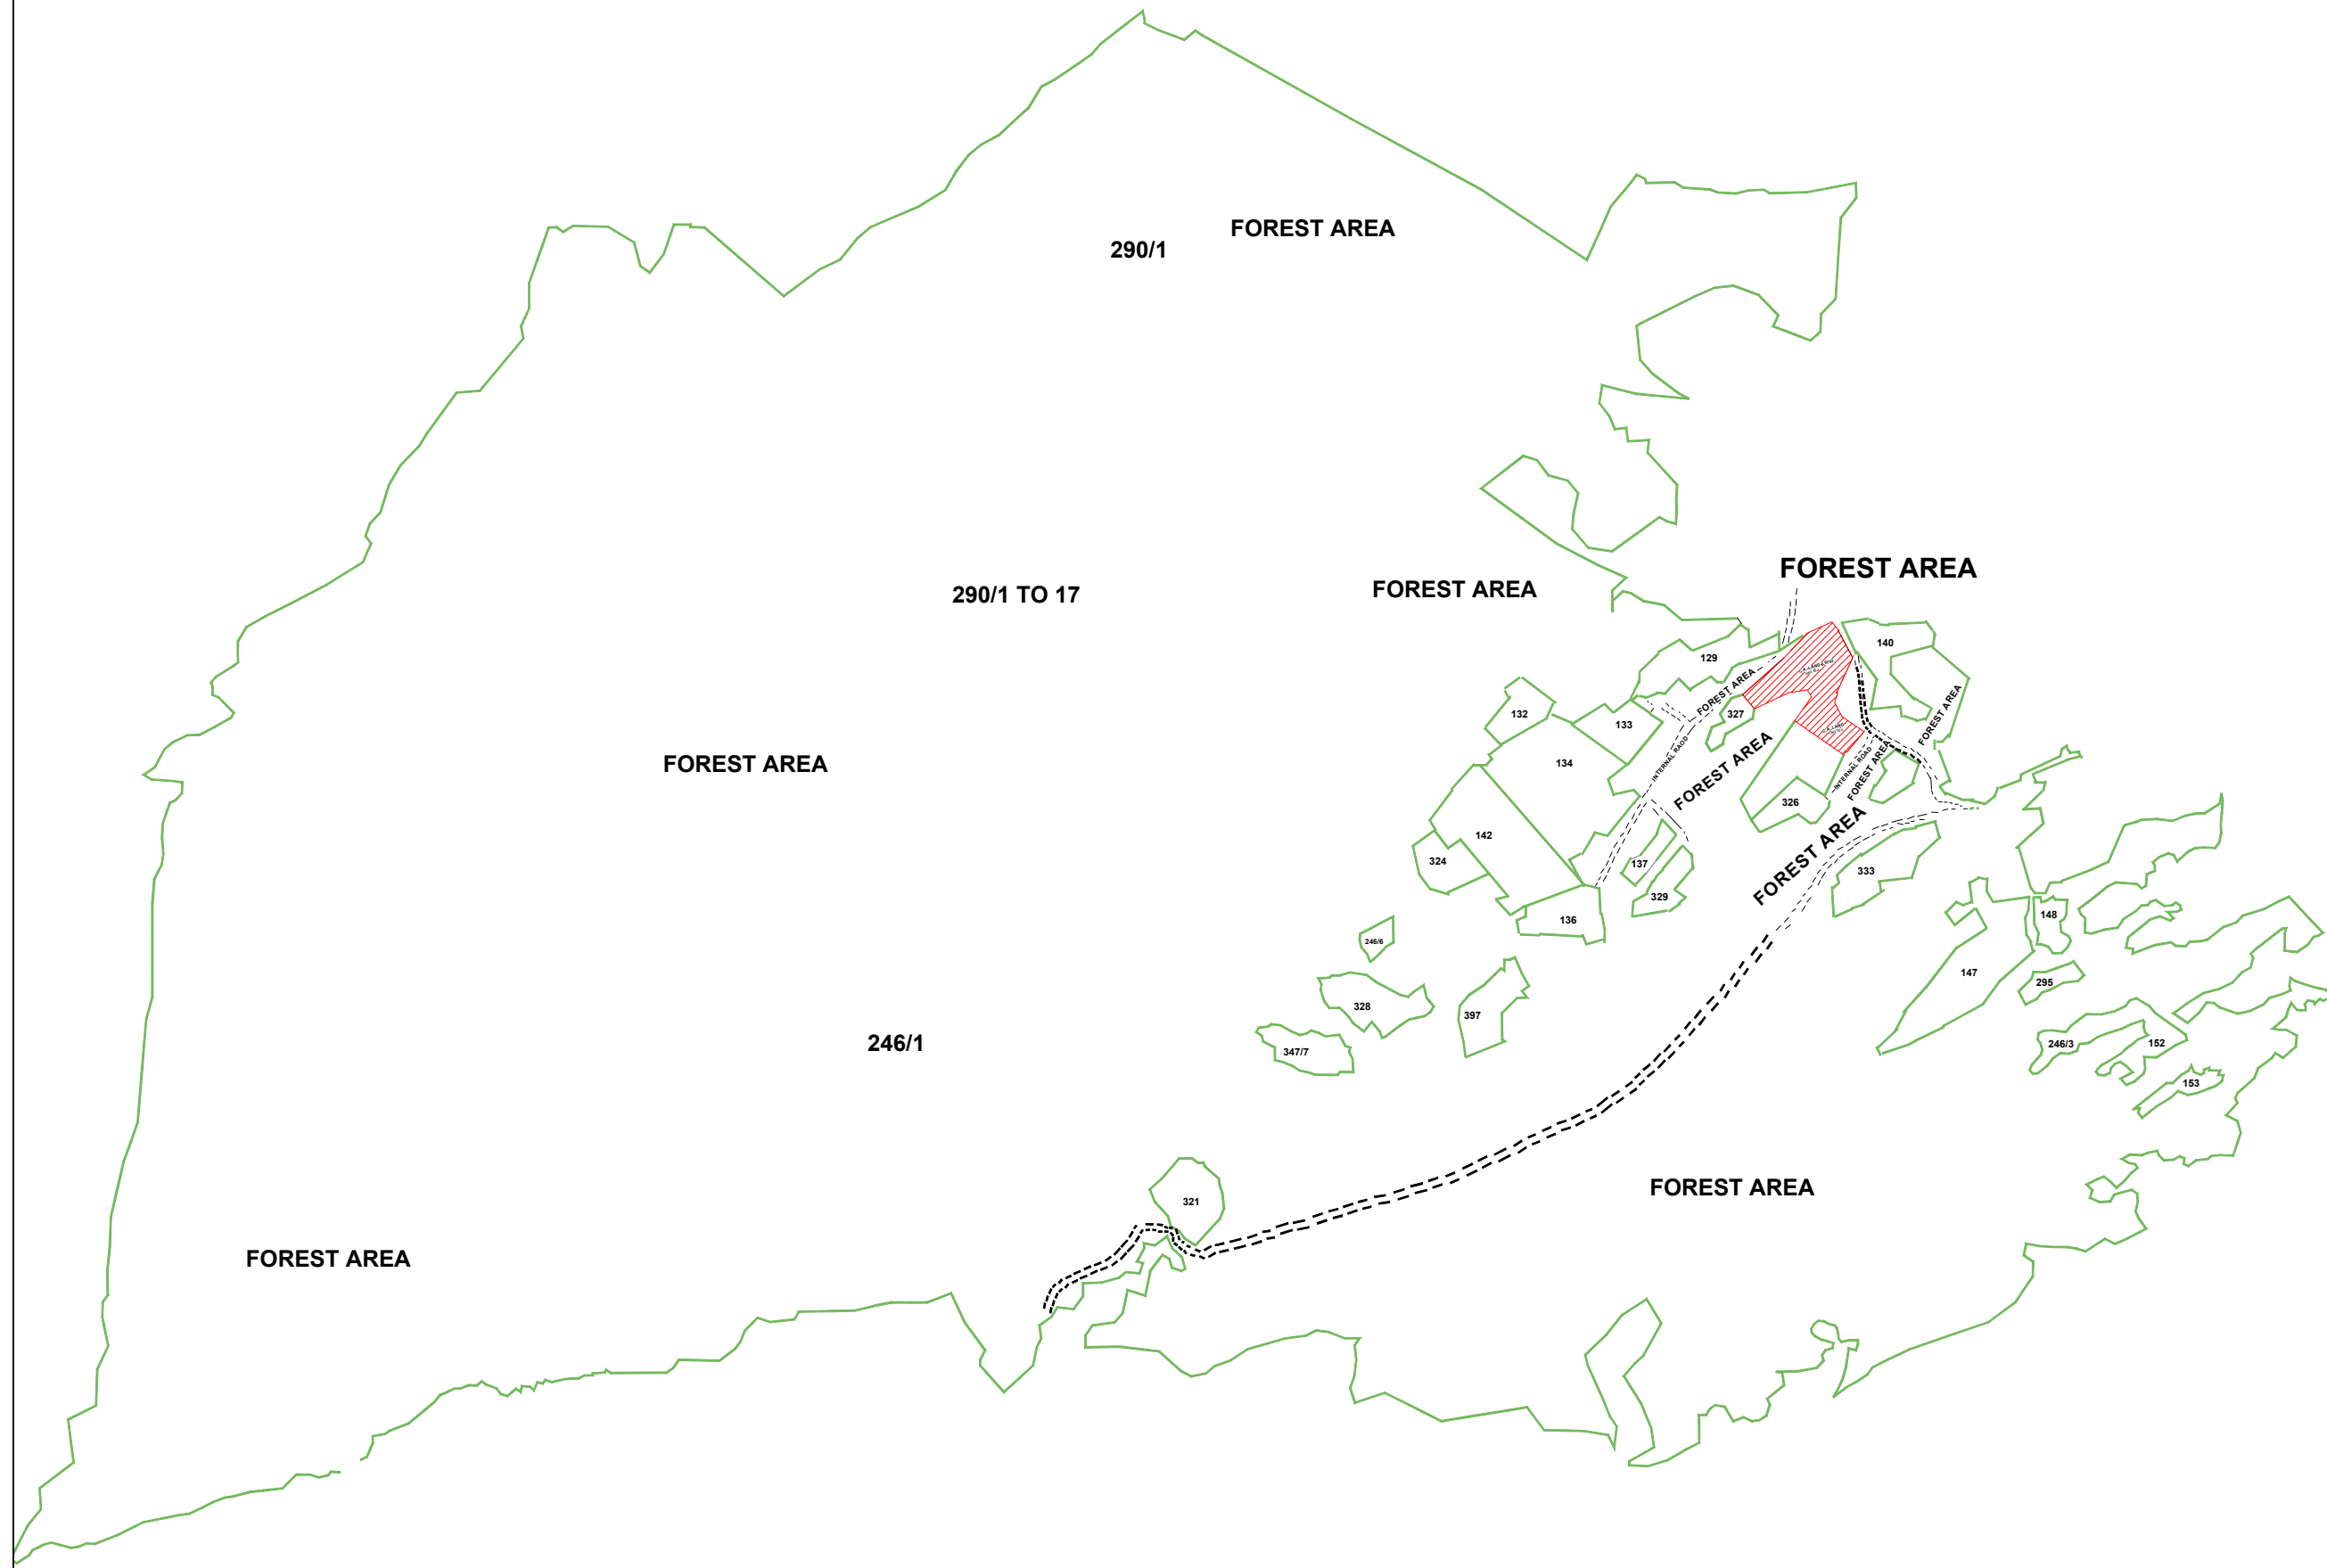

 C.A. LAND
 FOREST AREA
 INTERNAL ROAD

    		BOREWELL HT TOWER UNDER POLE STRUCTURE		  		C.WALL ROAD FENCE SURVEY LINE	CHKD DATE	BHAVESH PATEL 17/01/2024	SCALE: 1 CM = - MT Location:- MITTIALA		PRUTHVI SURVEY AGENCY 180,ASHA NAGAR, HARINAGAR,SUDHANA SURAT. BHAVESH PATEL M-98250 55079	CLIENT: NIDHI STONE AT-TUKED,TAL-MANDVI,DIST-SURAT.	NAME OF WORK: TOPOGRAPHY SURVEY OF PLOT MITTIALA	TITLE: PLAN SHOWING TOPOGRAPHY SURVEY. SHEET NO: 01	REV. 01
---	--	---	--	---	--	--	--------------	-----------------------------	---	---	---	--	--	--	------------