


1.2.25 FATEH GARH CHURIAN-DERA BABA NANAK

Length -21.500 km

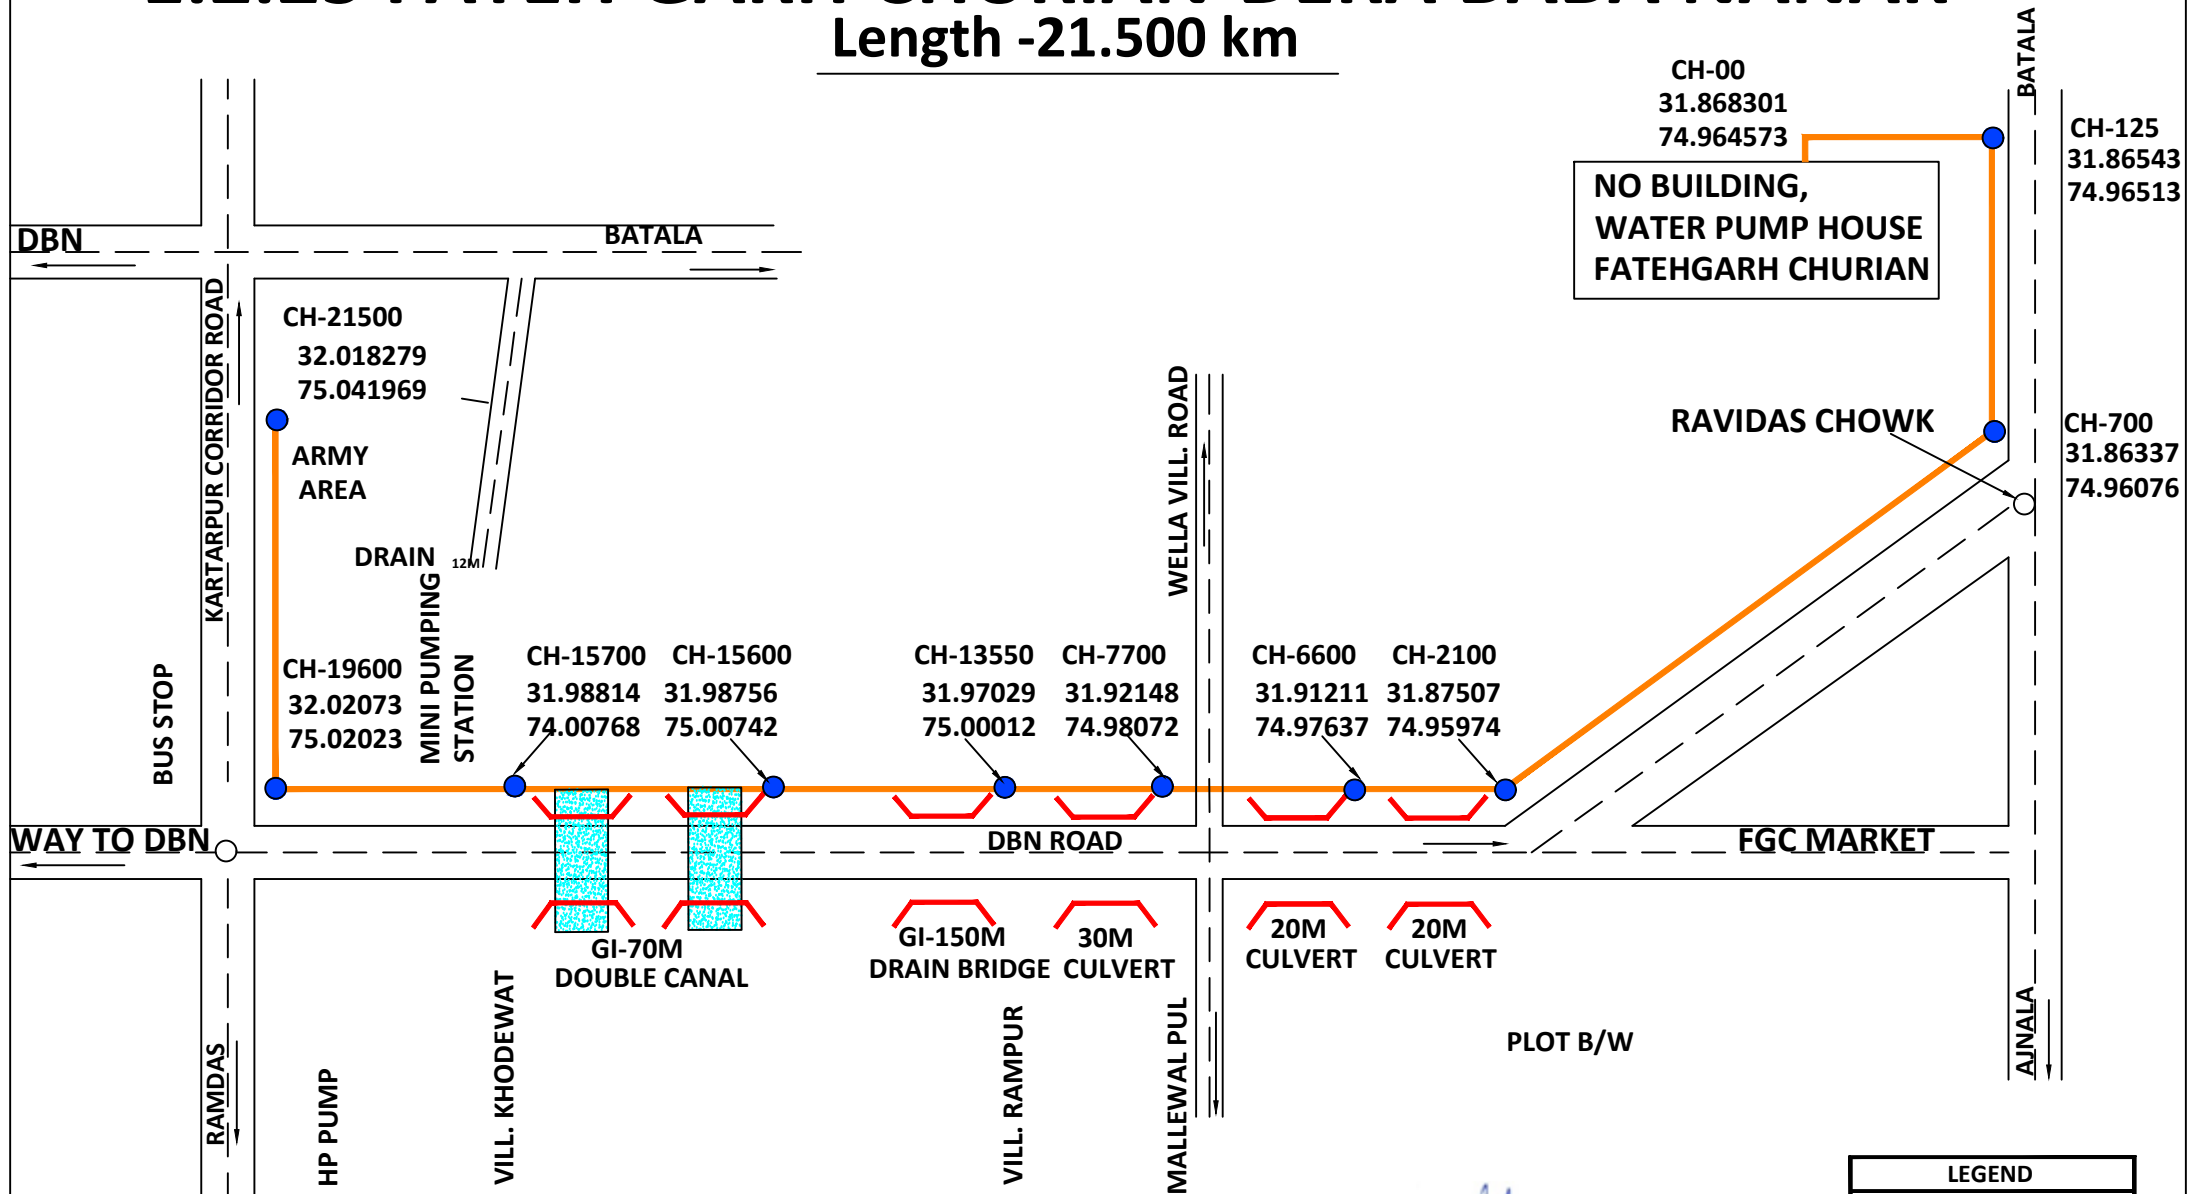

AREA DETAIL 1.2.25		
1	Length	21500 m
2	Width	0.45 m
3	Area	21500x0.45=9675 sqm
4	MH Pit	21x1x1 = 21 sqm
5	Total Area in Hectare	0.9696 Ha.

RK
RK YADAV
 Assistant Manager
 ITI LIMITED
 NS UNIT, Jalandhar-144022

LEGEND	
PROPOSED ROUTE	
RAILWAY	
GAS PIPELINE	
BRIDGE/CULVERT	
RIVER/CANAL/DRAIN	