
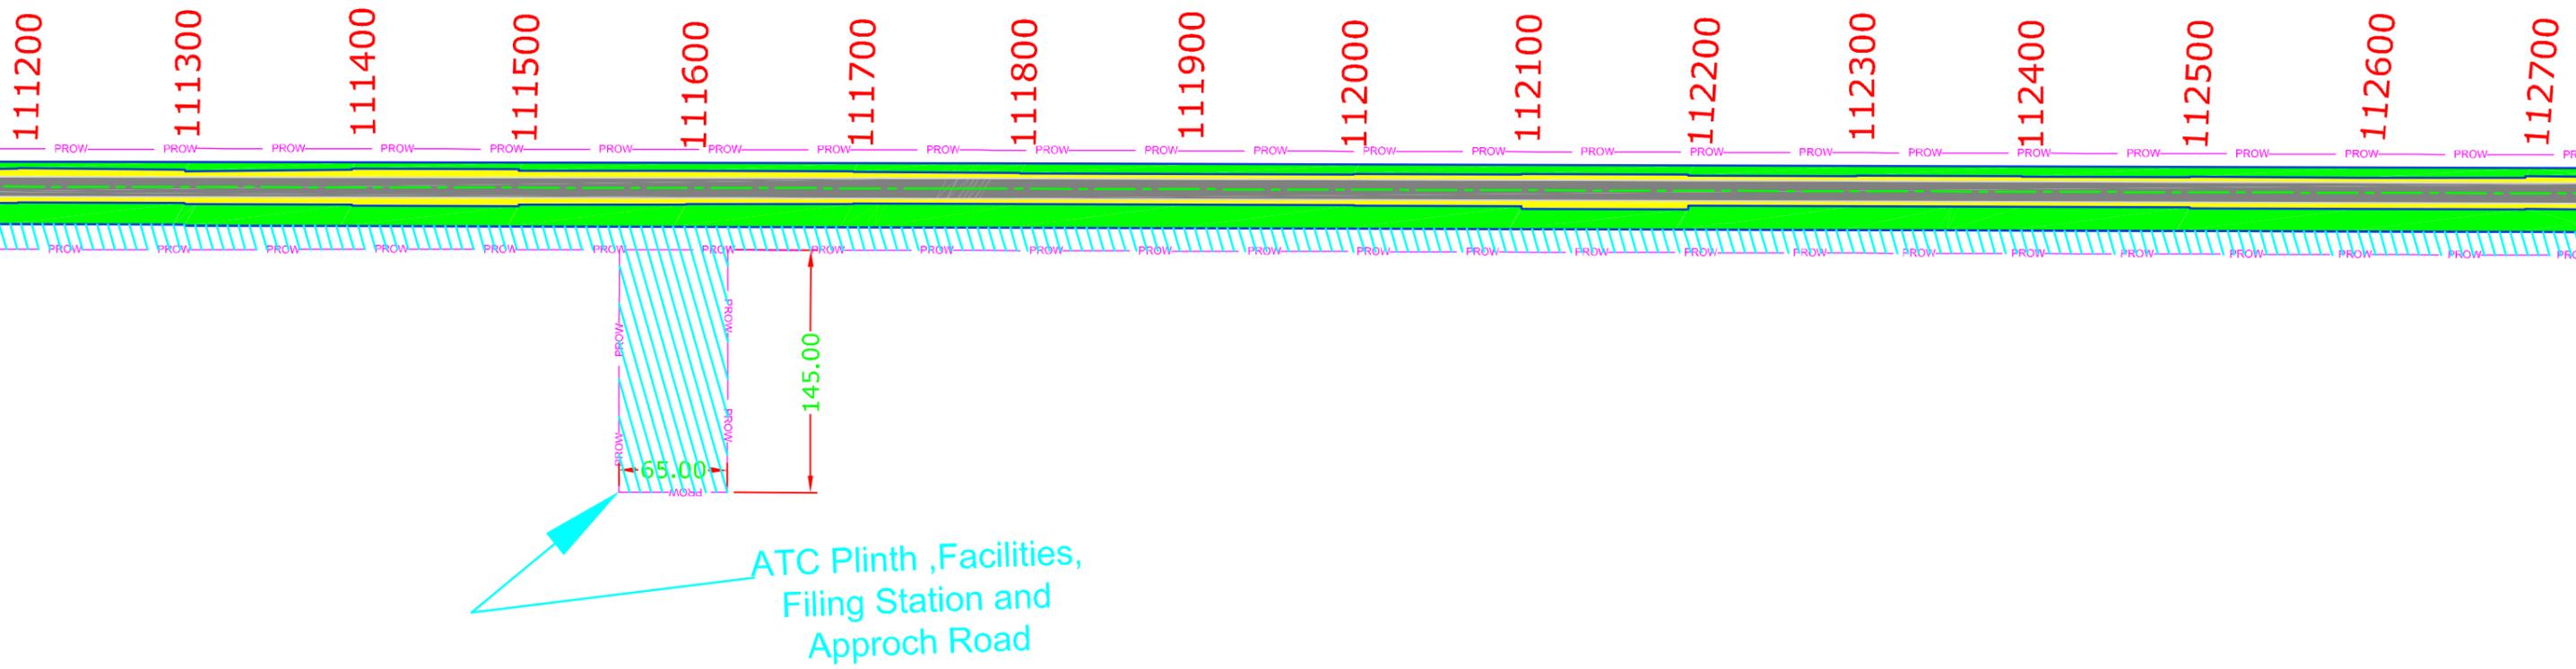


TO JAISALMER ←

STIRP CHART FOR DEVELOPMENT OF EMERGENCY LANDING FACILITIES ON NATIONAL HIGHWAYS BARMER- JAISALMER NH-68(OLD NH-15) LOCATION FROM KM109+740 TO KM113+440

→ TO BARMER

Attachment14: Bar Chart

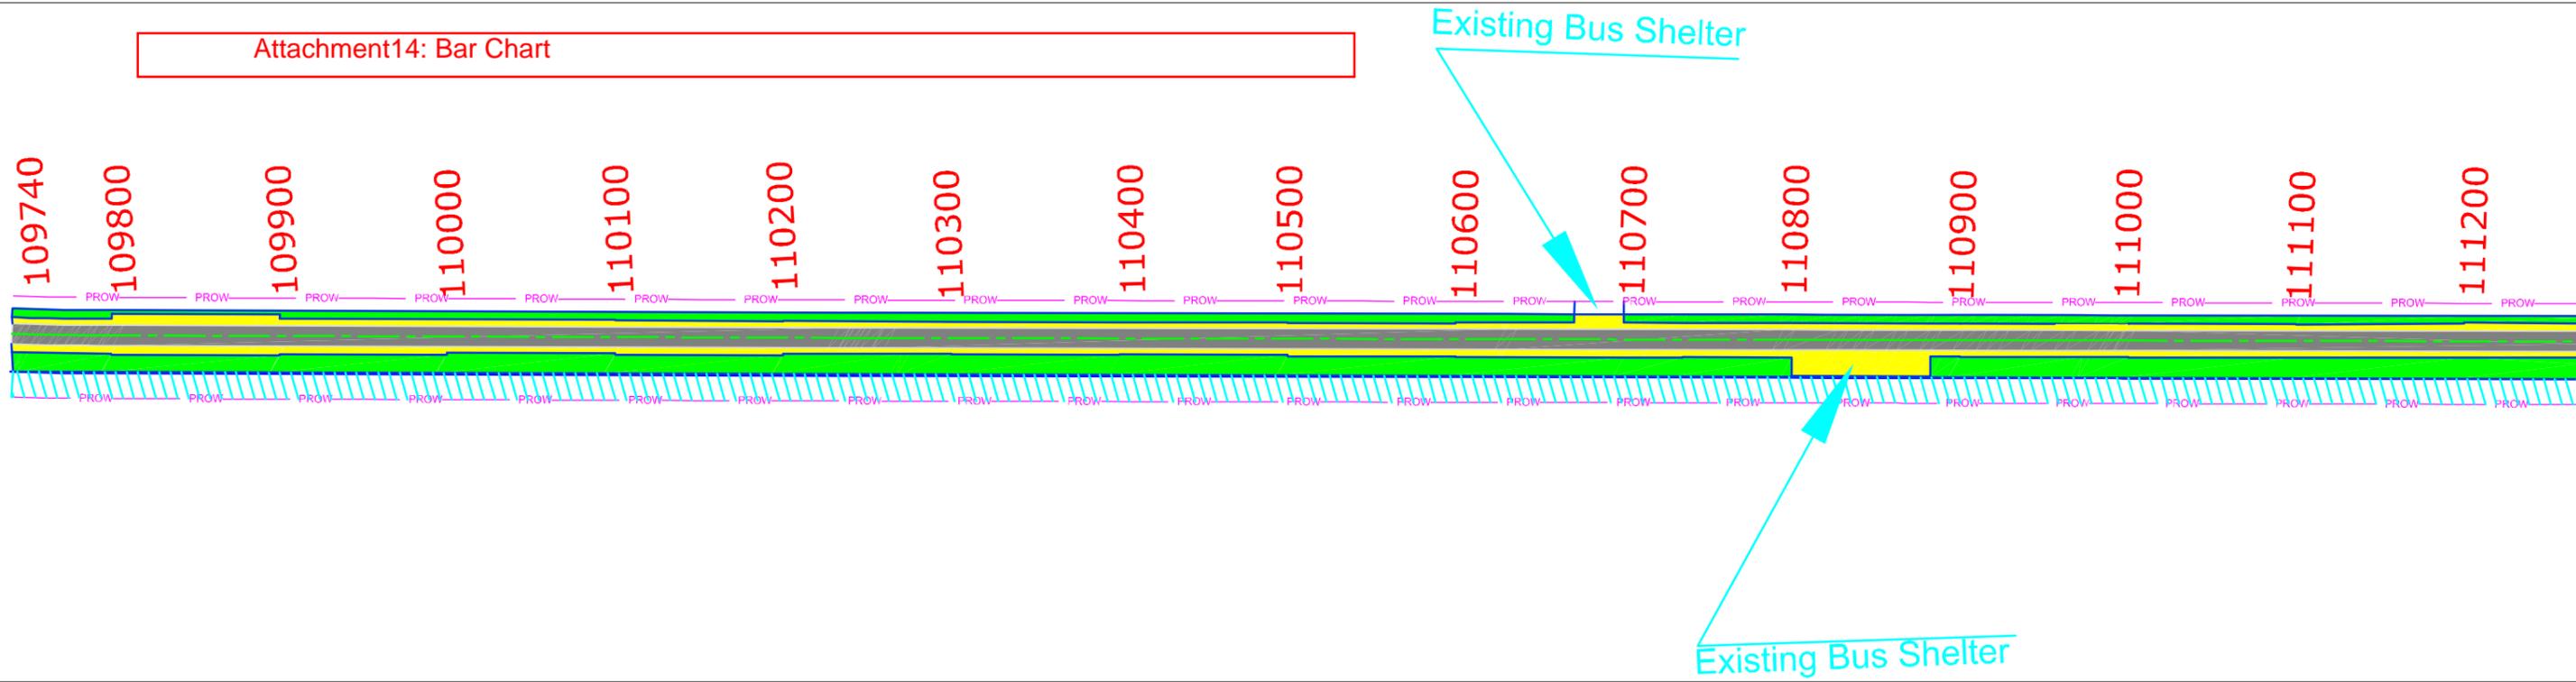

EXISTING CENTER LINE		FOREST AREA PROPOSED FOR DIVERSION	
EXISTING ROW			
PROPOSED ROW		ALLREADY DIVERTED FOREST STRIP FOR EXISTING ROAD	
EXISTING ROAD CARRAGEWAY			
PROPOSED LAND ACQUISITION			

CONSULTANT :
 Theme Engineering Services Pvt. Ltd.
 Jaipur (Raj.)

CLIENT :
 National Highways Authority of India

Drawn By : Ashish Sahu
 Designed By : R. SANKHLA
 Checked By :
 Approved By :

TITLE : STIRP CHART


DWG NO. : SHEET NO- 01

REV : R0

TO JAISALMER

STIRP CHART FOR DEVELOPMENT OF EMERGENCY LANDING FACILITIES ON
NATIONAL HIGHWAYS BARMER- JAISALMER NH-68(OLD NH-15) LOCATION FROM KM109+740 TO KM113+440

TO BARMER

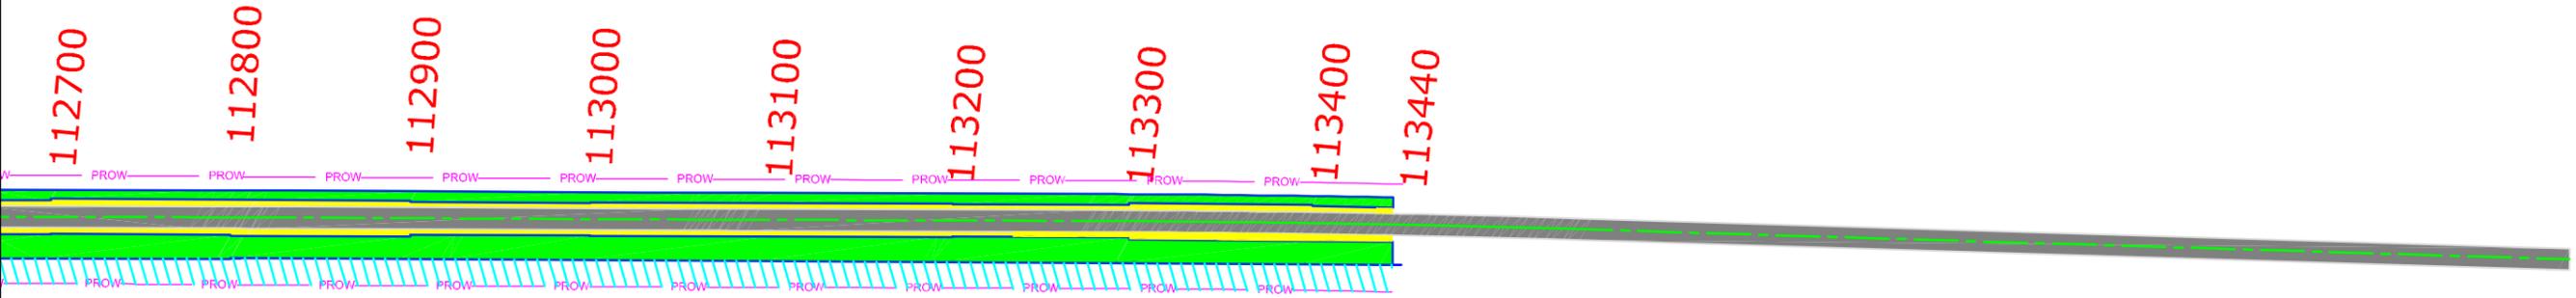

EXISTING CENTER LINE		FOREST AREA PROPOSED FOR DIVERSION	
EXISTING ROW			
PROPOSED ROW		ALLREADY DIVERTED FOREST STRIP FOR EXISTING ROAD	
EXISTING ROAD CARRAGWAY			
PROPOSED LAND ACQUISITION			

CONSULTANT :
 Theme Engineering Services Pvt. Ltd.
Jaipur (Raj.)

CLIENT :
 National Highways Authority of India

Drawn By : Ashish Sahu
Designed By : R. SANKHLA
Checked By :
Approved By :

TITLE : STIRP CHART

DWG NO. : SHEET NO- 02

REV : R0