


RELIANCE JIO Infocom LTD, Plot no B-93, Ind Area, Ph. VIII, Mohali.

SPAN LENGTH (2.755 KM)

SPAN NAME- Naloi to border

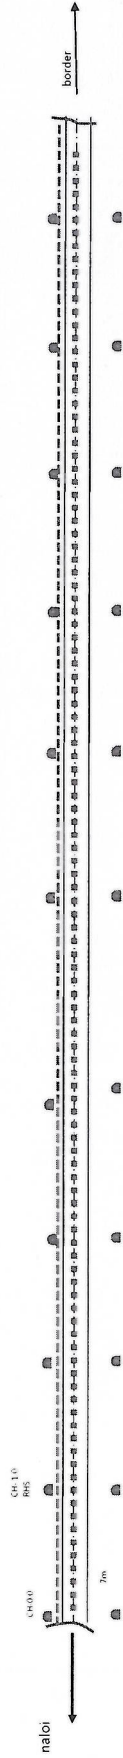

Total Route Length. 2755 Meters

" " Width 0.45 Meters

Total Square Meters 1239.75
Heclare Land 0.1240 Heclares

LEGEND

ROAD CENTER LINE	★	TA LOCATION	●	MILE STONE
ROAD WIDTH	—	CUVERT / BRIDGE	▲	CHANGE IN ROW AUTHORITY
PROPOSED / FIBER ROUTE	---	RAILWAY CROSSING	■	MAJOR LANDMARK
PWD	---			
M.C.	---			
PHAL/PH	---			
RAILWAY	---			

SID NOT TO SCALE

From Location	To Location	Name of Authority	NAME	SIGN	DATE

