


**GPS MAP FOR CONSTRUCTION OF ROAD FROM SHIKARI TO BHALLAR PART-I UNDER PACKAGE NO. JKO14-441, STAGE-1st, LENGTH=10.700KM BLOCK MAHORE, DISTRICT REASI.**

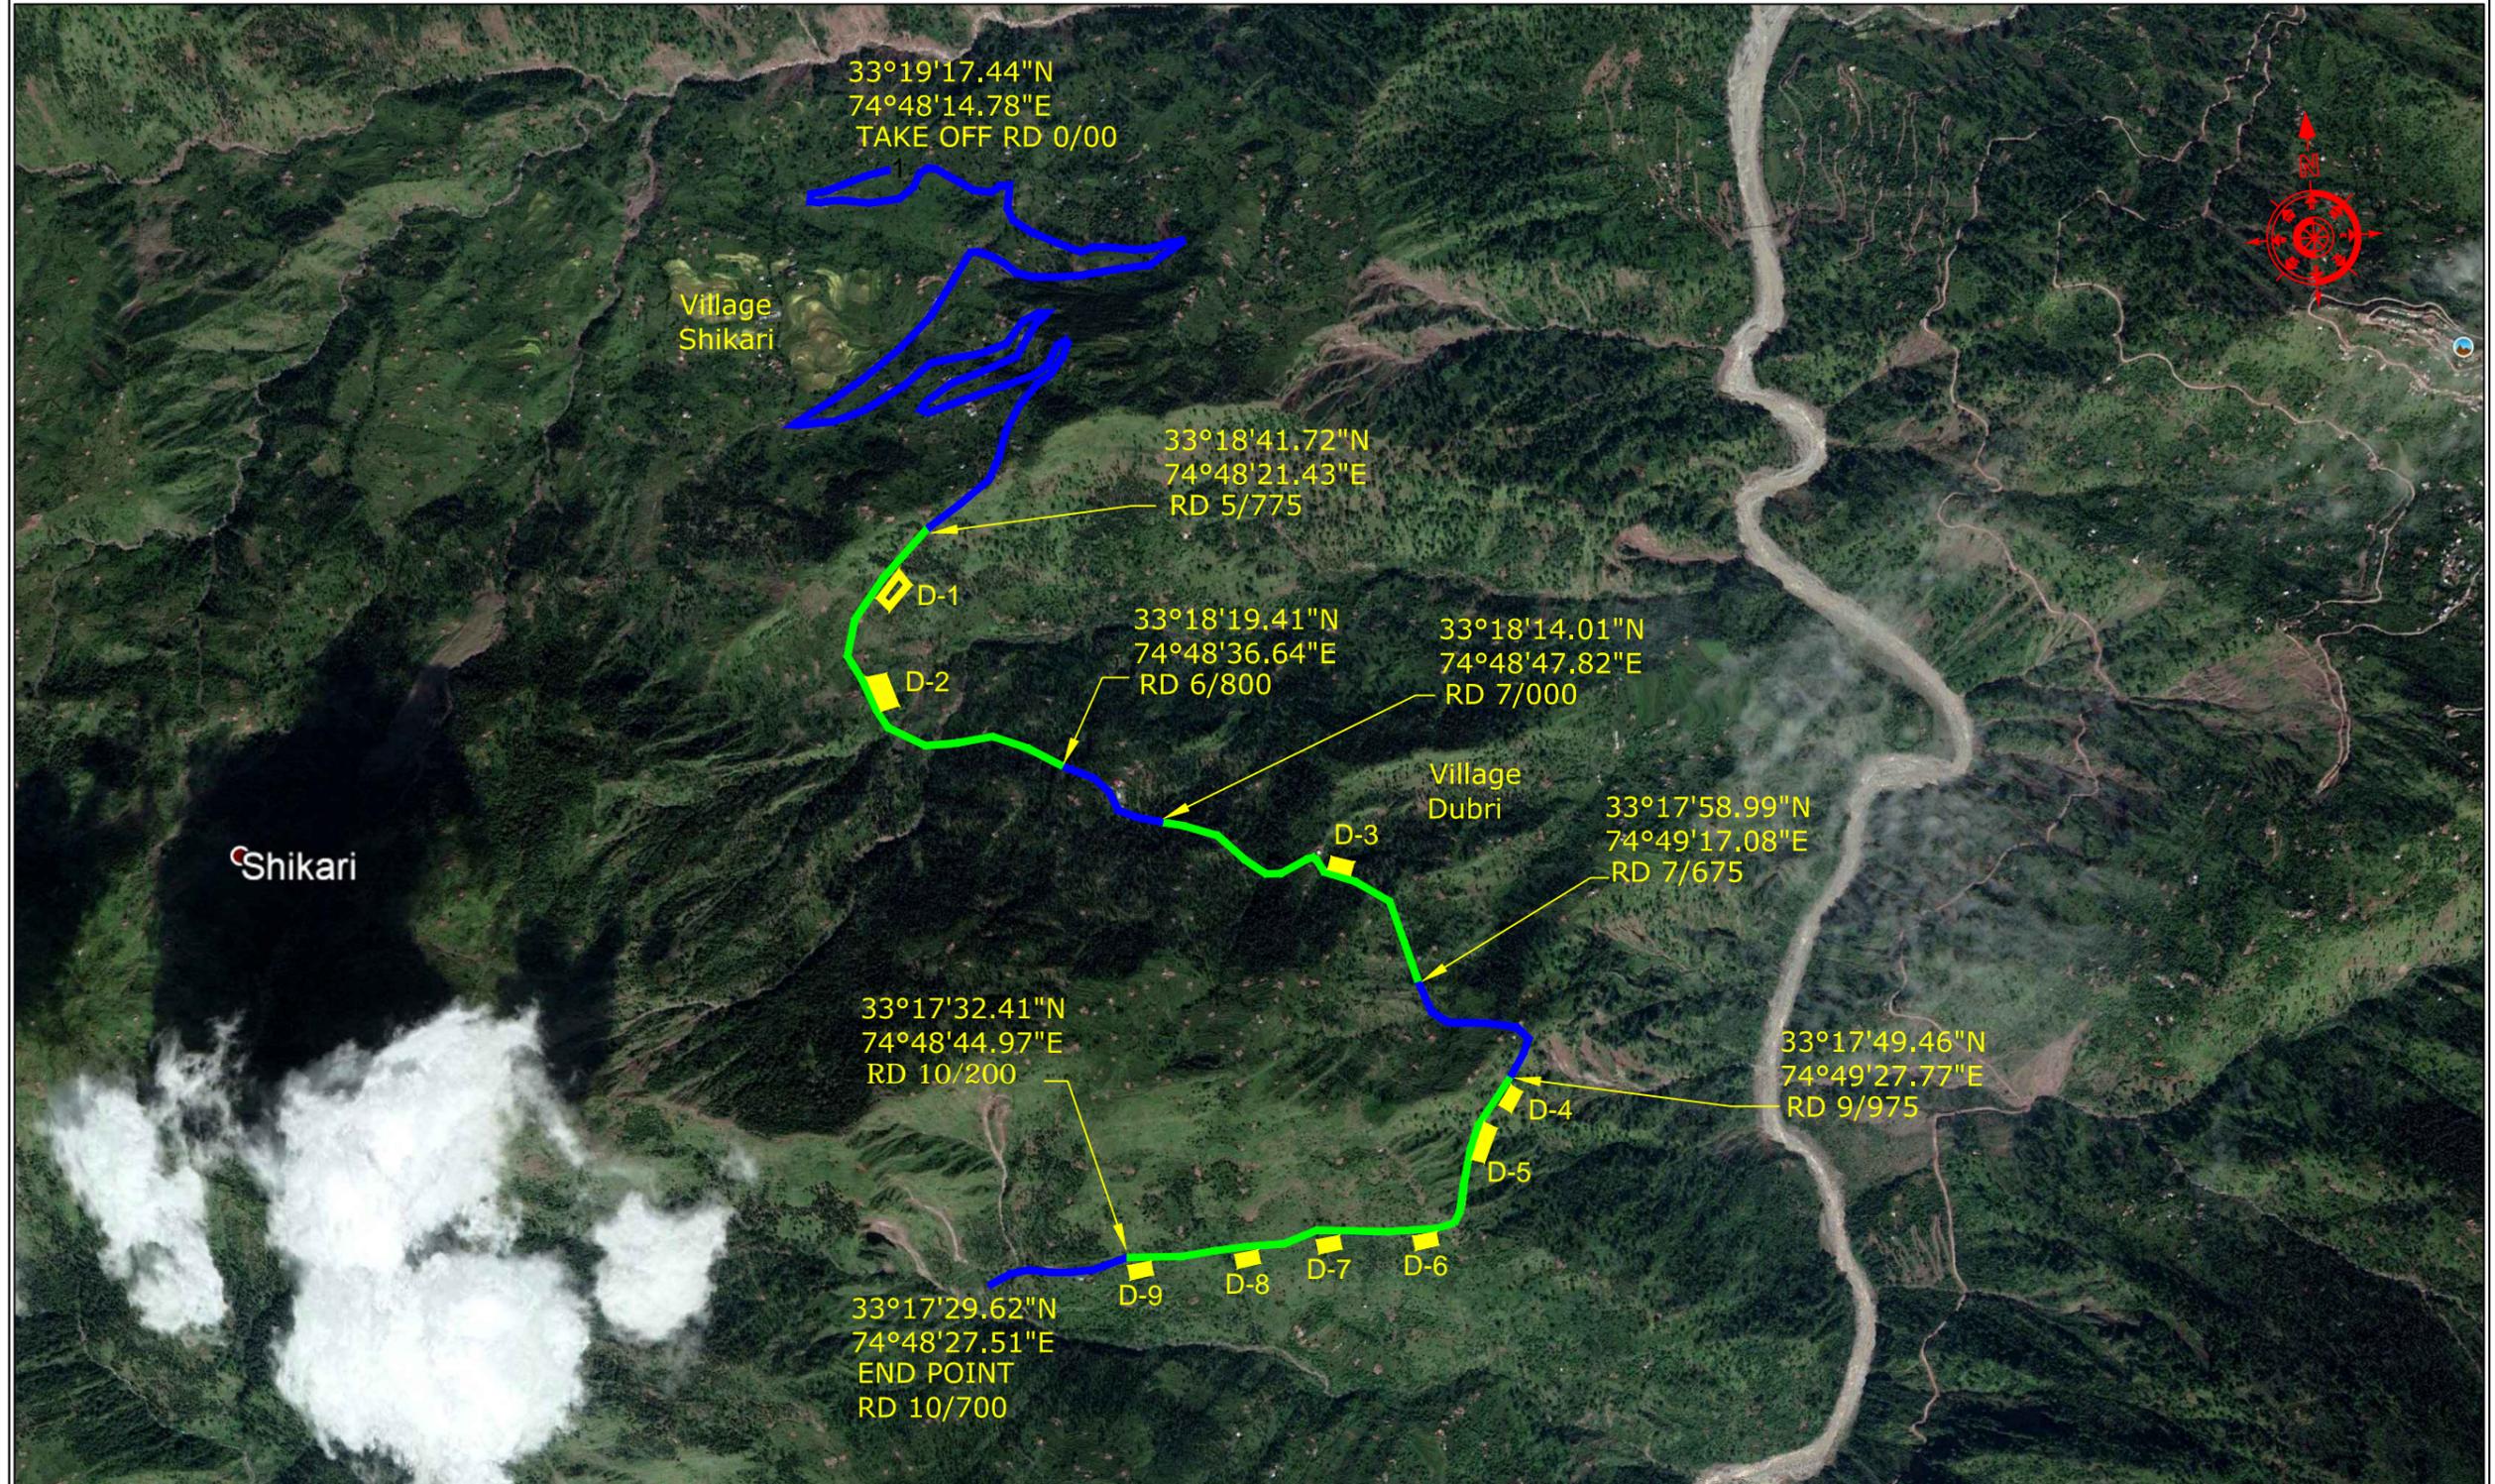

**GPS COORDINATES FOR DUMPING YARD**

ID	LONGITUDE	LATITUDE
D1.	33°18'33.70"N	74°48'13.29"E
D2.	33°18'26.52"N	74°48'15.88"E
D3.	33°18'9.44"N	74°49'8.08"E
D4.	33°17'47.59"N	74°49'26.54"E
D5.	33°17'43.31"N	74°49'24.04"E
D6.	33°17'34.78"N	74°49'18.70"E

D7.	33°17'34.53"N	74°49'6.96"E
D8.	33°17'32.96"N	74°48'53.29"E
D9.	33°17'32.41"N	74°48'44.97"E

**SCALE:- 1.20000**

**LEGEND:-**

1.	FOREST LAND	
2.	REVENUE LAND	
3.	DUMPING POINT	
4.	OTHER ROADS	