

ಕರ್ನಾಟಕ ಸರ್ಕಾರ

ಲೋಕೋಪಯೋಗಿ, ಬಂದರು ಮತ್ತು ಒಳನಾಡು ಜಲಸಾರಿಗೆ ಇಲಾಖೆ

ಸಹಾಯಕ ಕಾರ್ಯನಿರ್ವಾಹಕ ಇಂಜಿನಿಯರರ ಕಚೇರಿ ಬಂದರು ಉಪ ವಿಭಾಗ, ಹೊನ್ನಾವರ ಉತ್ತರ ಕನ್ನಡ ಜಿಲ್ಲೆ-581334	OFFICE OF THE ASSISTANT EXECUTIVE ENGINEER PORT SUB DIVISION ,HONNAVAR UTTAR KANNADA-581334
ಇ-ಮೇಲ್ (e-mail) aeepsdh@gmail.com	

ಕ್ರ.ಸಂ.ಸಕಾನಿಇಂ/ಬಂಉವಿಹೊ/ 2020-21/ 10

ದಿನಾಂಕ: 17/4/2021

ಇವರಿಗೆ:

ಉಪ ಅರಣ್ಯ ಸಂರಕ್ಷಣಾಧಿಕಾರಿ,
ಹೊನ್ನಾವರ ವಿಭಾಗ,
ಹೊನ್ನಾವರ.

ಮಾನ್ಯರೇ,

ವಿಷಯ:	Diversion of 0.76 hectare of forest land in F.Sy.No.233 and 237 of Kasarkod village Honnavr Tq,Uttara Kannada District for Approach road from NH-66 to Kasarkod side of Honnavar Port Proposal No:FP/KA/ROAD/41625/2019
ಉಲ್ಲೇಖ:	1 ತಮ್ಮ ಕಚೇರಿ ಪತ್ರ ಸಂಖ್ಯೆ ಬಿ2/ಜಿ.ಎಪ್.ಎಲ್/ಎಪ್‌ಸಿ/ಸಿಆರ್-20/2020-21 ದಿನಾಂಕ : 06-03-2021
	2 ಮಾನ್ಯ ಪ್ರಧಾನ ಮುಖ್ಯ ಅರಣ್ಯ ಮುಖ್ಯ ಸಂರಕ್ಷಣಾಧಿಕಾರಿಗಳು, (ಅರಣ್ಯ ಸಂರಕ್ಷಣೆ) ಬೆಂಗಳೂರು ರವರ ಪತ್ರ ಸಂಖ್ಯೆ : KFD/HOFF/A52K(GFL)/47/2019-FC Dated 09-02-2021 (Communication of GOK EDS query)

ಮೇಲಿನ ವಿಷಯಕ್ಕೆ ಸಂಬಂಧಿಸಿದಂತೆ, ಉತ್ತರ ಕನ್ನಡ ಜಿಲ್ಲೆಯ ಹೊನ್ನಾವರ ತಾಲ್ಲೂಕಿನ ಕಾಸರಕೋಡ ಗ್ರಾಮದಲ್ಲಿ ಹೊನ್ನಾವರ ಪೋರ್ಟ್ ನಿರ್ಮಾಣಕ್ಕೆ ಸಂಬಂಧಿಸಿದಂತೆ ರಾಷ್ಟ್ರೀಯ ಹೆದ್ದಾರಿ-66 ಇಂದ ರಸ್ತೆ ನಿರ್ಮಿಸಲು ಕಾಸರಕೋಡ ಗ್ರಾಮ ಸರ್ವೆ ನಂಬರ್ 233 ಮತ್ತು 237 ರಲ್ಲಿ 0.76 ಹೆಕ್ಟೇರ್ ಅರಣ್ಯ ಜಮೀನು ಬಿಡುಗಡೆ ಮಾಡುವ ಕುರಿತು ಪ್ರಸ್ತಾವನೆಯನ್ನು ಸಲ್ಲಿಸಿದ್ದು ಇರುತ್ತದೆ. ಸದರಿ ಪ್ರಸ್ತಾವನೆಯಲ್ಲಿ ಉಲ್ಲೇಖಿತ ಪತ್ರ (2) ರಲ್ಲಿ ಕೇಂದ್ರ ಸರ್ಕಾರದವರು ಕೇಳಿದ ಅಂಶಗಳಿಗೆ ಮಾಹಿತಿಯನ್ನು ನೀಡಲು ಉಲ್ಲೇಖಿತ ತಮ್ಮ ಕಚೇರಿ ಪತ್ರ (1) ರಲ್ಲಿ ಸೂಚಿಸಿದ್ದು ಇರುತ್ತದೆ. ಸದರಿ ಅಂಶಗಳಿಗೆ ವಿವರವಾದ ಮಾಹಿತಿಯನ್ನು ಐದು ಸೆಟ್ಟುಗಳಲ್ಲಿ ತಯಾರಿಸಿ ಮುಂದಿನ ಕ್ರಮಕ್ಕಾಗಿ ಸಲ್ಲಿಸಲಾಗಿದೆ.

ಇದನ್ನು ತಮ್ಮ ಮಾಹಿತಿಗಾಗಿ ಸಲ್ಲಿಸಲಾಗಿದೆ.

ತಮ್ಮ ವಿಶ್ವಾಸಿ,

ಸಹಾಯಕ ಕಾರ್ಯನಿರ್ವಾಹಕ ಇಂಜಿನಿಯರರು,
ಬಂದರು ಉಪ ವಿಭಾಗ ಹೊನ್ನಾವರ ಮತ್ತು
ನೋಡಲ್ ಆಫೀಸರ,ಹೊನ್ನಾವರ

Compliance to the observations raised by the Principal Chief Conservator of Forest (FC) and Nodal Officer (FCA), Bangalore vide letter
NO:KFD/HOFF/A52K(GFL)/47/2019-FC,Dated: 09-02-2021.

Reference Item No.	Remarks	Compliance
1.	The comments of Chief Wild life Warden on mitigation measures, if any, to be incorporated may be furnished, as the proposed area for diversion is close to the proposed Marine Sanctuary.	As on date no gazette notification & GO's of Government of Karnataka to this effect is available for proposed marine sanctuary. However, considering the concerns raised by the competent authority, following is our submission. The DPR for Honnavar Port Road Connectivity (Access Road from Kasarkod side of Honnavar Port Km 0.000 to Km. 2+650) on NH-66 has been prepared by Intercontinental Consultants & Technocrats (ICT) Pvt. Ltd., New Delhi during July, 2019. This DPR has been approved by NHAI and as per the approved DPR the road passes through the forest land in survey No. 233 & 237 coming under Jurisdiction of DFO, Honnavar for 217 m with a coverage area of 0.76 hectare and the proposed road intersects the existing cement concrete road at chainage 2260 m. In order to facilitate the movement of people, vehicles and animals, if any, one number of under pass is proposed at chainage 2272 m (across the existing CC road) and one box culvert at chainage 2491 m with a retaining wall on either side. The following mitigating measures are proposed to be taken up In order to protect the natural ecosystem without disturbing the flora and fauna of surrounding area Access for the movement of animals: As the forest area proposed for diversion is 0.76 hectares of planted forest, the existence of animals are very scarce. However in order to ensure safe and smooth movement / passage of animals, 1 Nos. of underpasses is proposed in the DPR.


Assistant Executive Engineer
Port Sub-division, Honnavar
& Nodal Officer

	a. Passage of water: The proposed forest area for diversion is having a natural slope towards the sea and the terrain being sandy, hence water logging is not anticipated. However, in order to ensure the smooth flow of rain water, storm water drains is proposed in the DPR. The approved layout of the proposed access road is enclosed herewith as Annexure-1.	
2.	Status of obtaining of Coastal Regulation Zone (CRZ) clearance. Environmental clearance along with CRZ clearance is granted by the State Level Environment Impact Assessment Authority, Karnataka vide letter No.SEIAA:22:IND:2011 Dated 21st September 2012 and extension is accorded vide letter No.SEIAA:22:IND:2011 dated 01.07.2019 for a further period of three years based on the recommendation of State Level Expert Appraisal Committee (SEAC) and Karnataka State Coastal Zone Management Authority (KSCZMA). The final EIA report accepted by SEIAA is enclosed herewith as Annexure-2. Please refer the clause no 5, 6, 7 and 8 of letter of EC issued on 21st Sept 2012 clearly mentioning the granting CRZ and environmental clearance for the project including access road. In the approved EIA report prepared by M/s L&T Ramboll, Chennai the clearance for the access road proposed as per the approved DPR of NHAI is clearly marked and shown on Pg. No.2-21 under Road Connectivity Option-II .The map showing the alignment of the access road as incorporated in the approved EIA report cleared by SEIAA is enclosed as Annexure-3	 Assistant Executive Engineer Port Sub-division, Honnavar & Nodal Officer


3.	Examination of construction of road allows in "Blue Flag Certification"	The Deputy Director and Member Secretary, District Tourism Development Committee, Uttara Kannada District, Karwar has furnished the coordinates along the Eco beach at Kasarkod in Honnavar Taluk & NOC vide letter No. TD/DDO/K/2020-21/09 dated : 03.04.2021. This stretch of beach has been accorded blue flag certification. The map showing the coordinates of eco beach which has been accredited with blue flag certification and the layout of access road as per the approved DPR of NHAI is enclosed as Annexure-4. It is very clear from the map that the proposed access road is 10 m. away from the Northern end of blue flagged beach. Thus, it is clarified and evident that the proposed access road does not infringe/interfere with blue flagged beach area.
----	---	---

Assistant Executive Engineer
Port Sub Division, Honnavar
& Nodal Officer


Assistant Executive Engineer
Port Sub-division, Honnavar
& Nodal Officer

ANNEXURE -1 THE APPROVED LAYOUT OF THE PROPOSED ACCESS ROAD

1/3

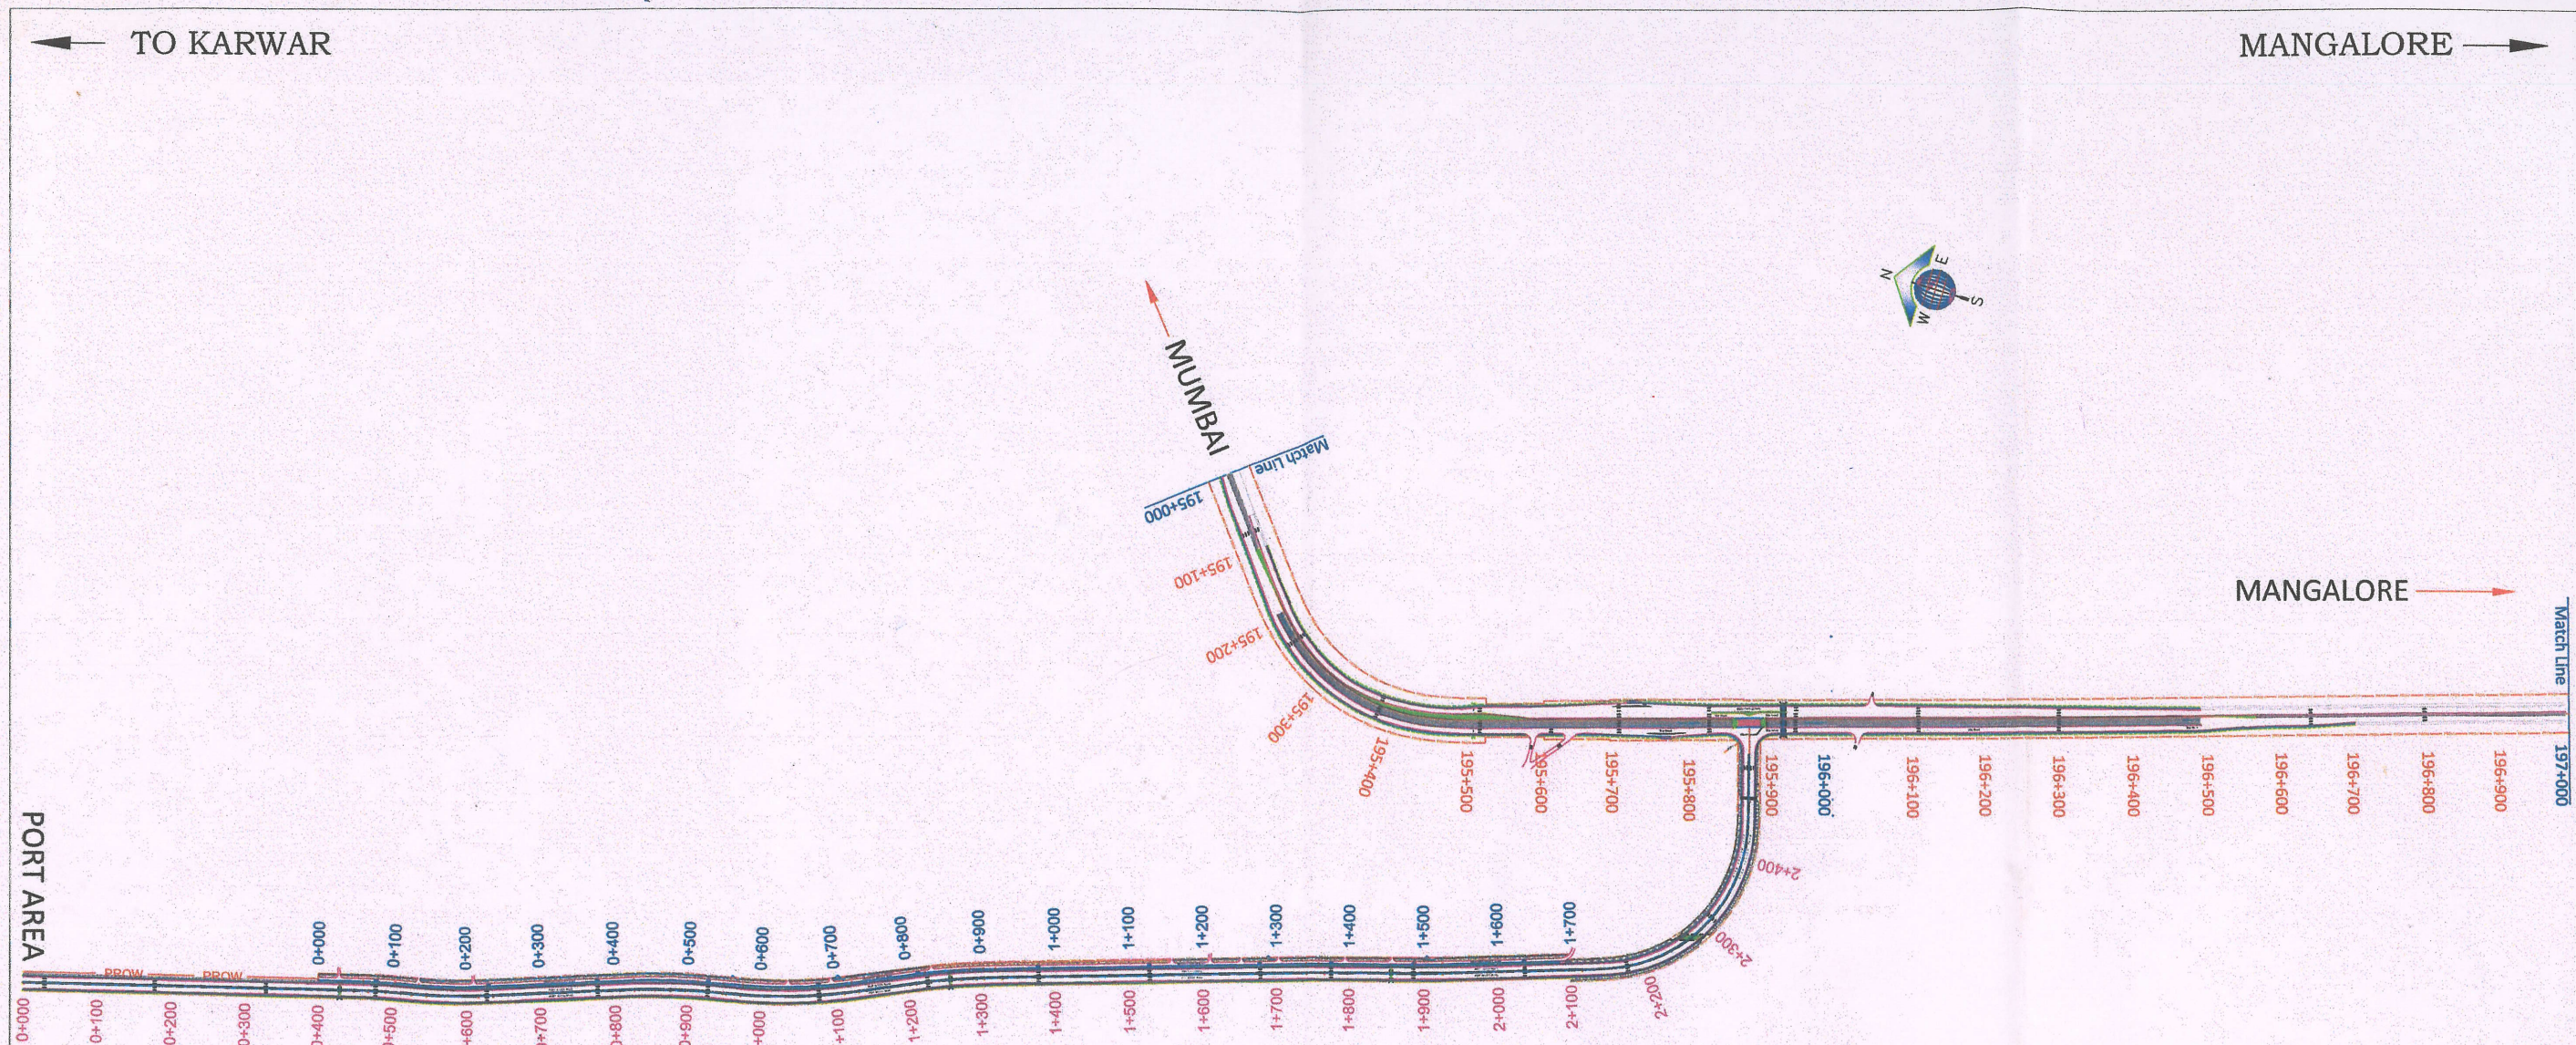

TRUE COPY

[Signature]
 Assistant Executive Engineer
 Port Sub-division, Honnavar
 & Nodal Officer


Note :- 1. All Dimension are in mm unless other wise specified.

Authority :-		Client :-		Project Title :-		Drawing Name :-		Intercontinental Consultants & Technocrats Pvt Ltd, A-8, Green Park, New Delhi - 110016 Ph : 4086-3000, Fax 2685-5252				RO		September, 2019		Initial Drawing		Checked by													
 NATIONAL HIGHWAYS AUTHORITY OF INDIA		 HONNAVAR PORT PVT. LTD.		Consultancy Service for Preparation of DPR of Honnavar Port Road Connectivity Access road from Kasarkod Side of Honnavar Port Km. 0+000 to Km. 2+580 on NH-66		KEY PLAN		 <table><tr><td></td><td></td><td></td><td></td></tr><tr><td>Shawal Sharma</td><td>Kiran. V</td><td>Madhusudhan Rao</td><td>Manoj Kumar</td></tr><tr><td>Prepared by</td><td>Designed by</td><td>Checked by</td><td>Approved by</td></tr></table>								Shawal Sharma	Kiran. V	Madhusudhan Rao	Manoj Kumar	Prepared by	Designed by	Checked by	Approved by	Revisions		Date		Description		Rev. RO	
																															
												Shawal Sharma	Kiran. V	Madhusudhan Rao	Manoj Kumar																
Prepared by	Designed by	Checked by	Approved by																												
DRAWING No: NHA/NH-66/HONNAVAR PORT/ KEY PLAN/01										Scale = 1 : 6000 (on A2 Sheet)		Sheet No.- 01 of 01																			

Sheet No.- 01 of 01

← TO KARWAR

MANGALORE →

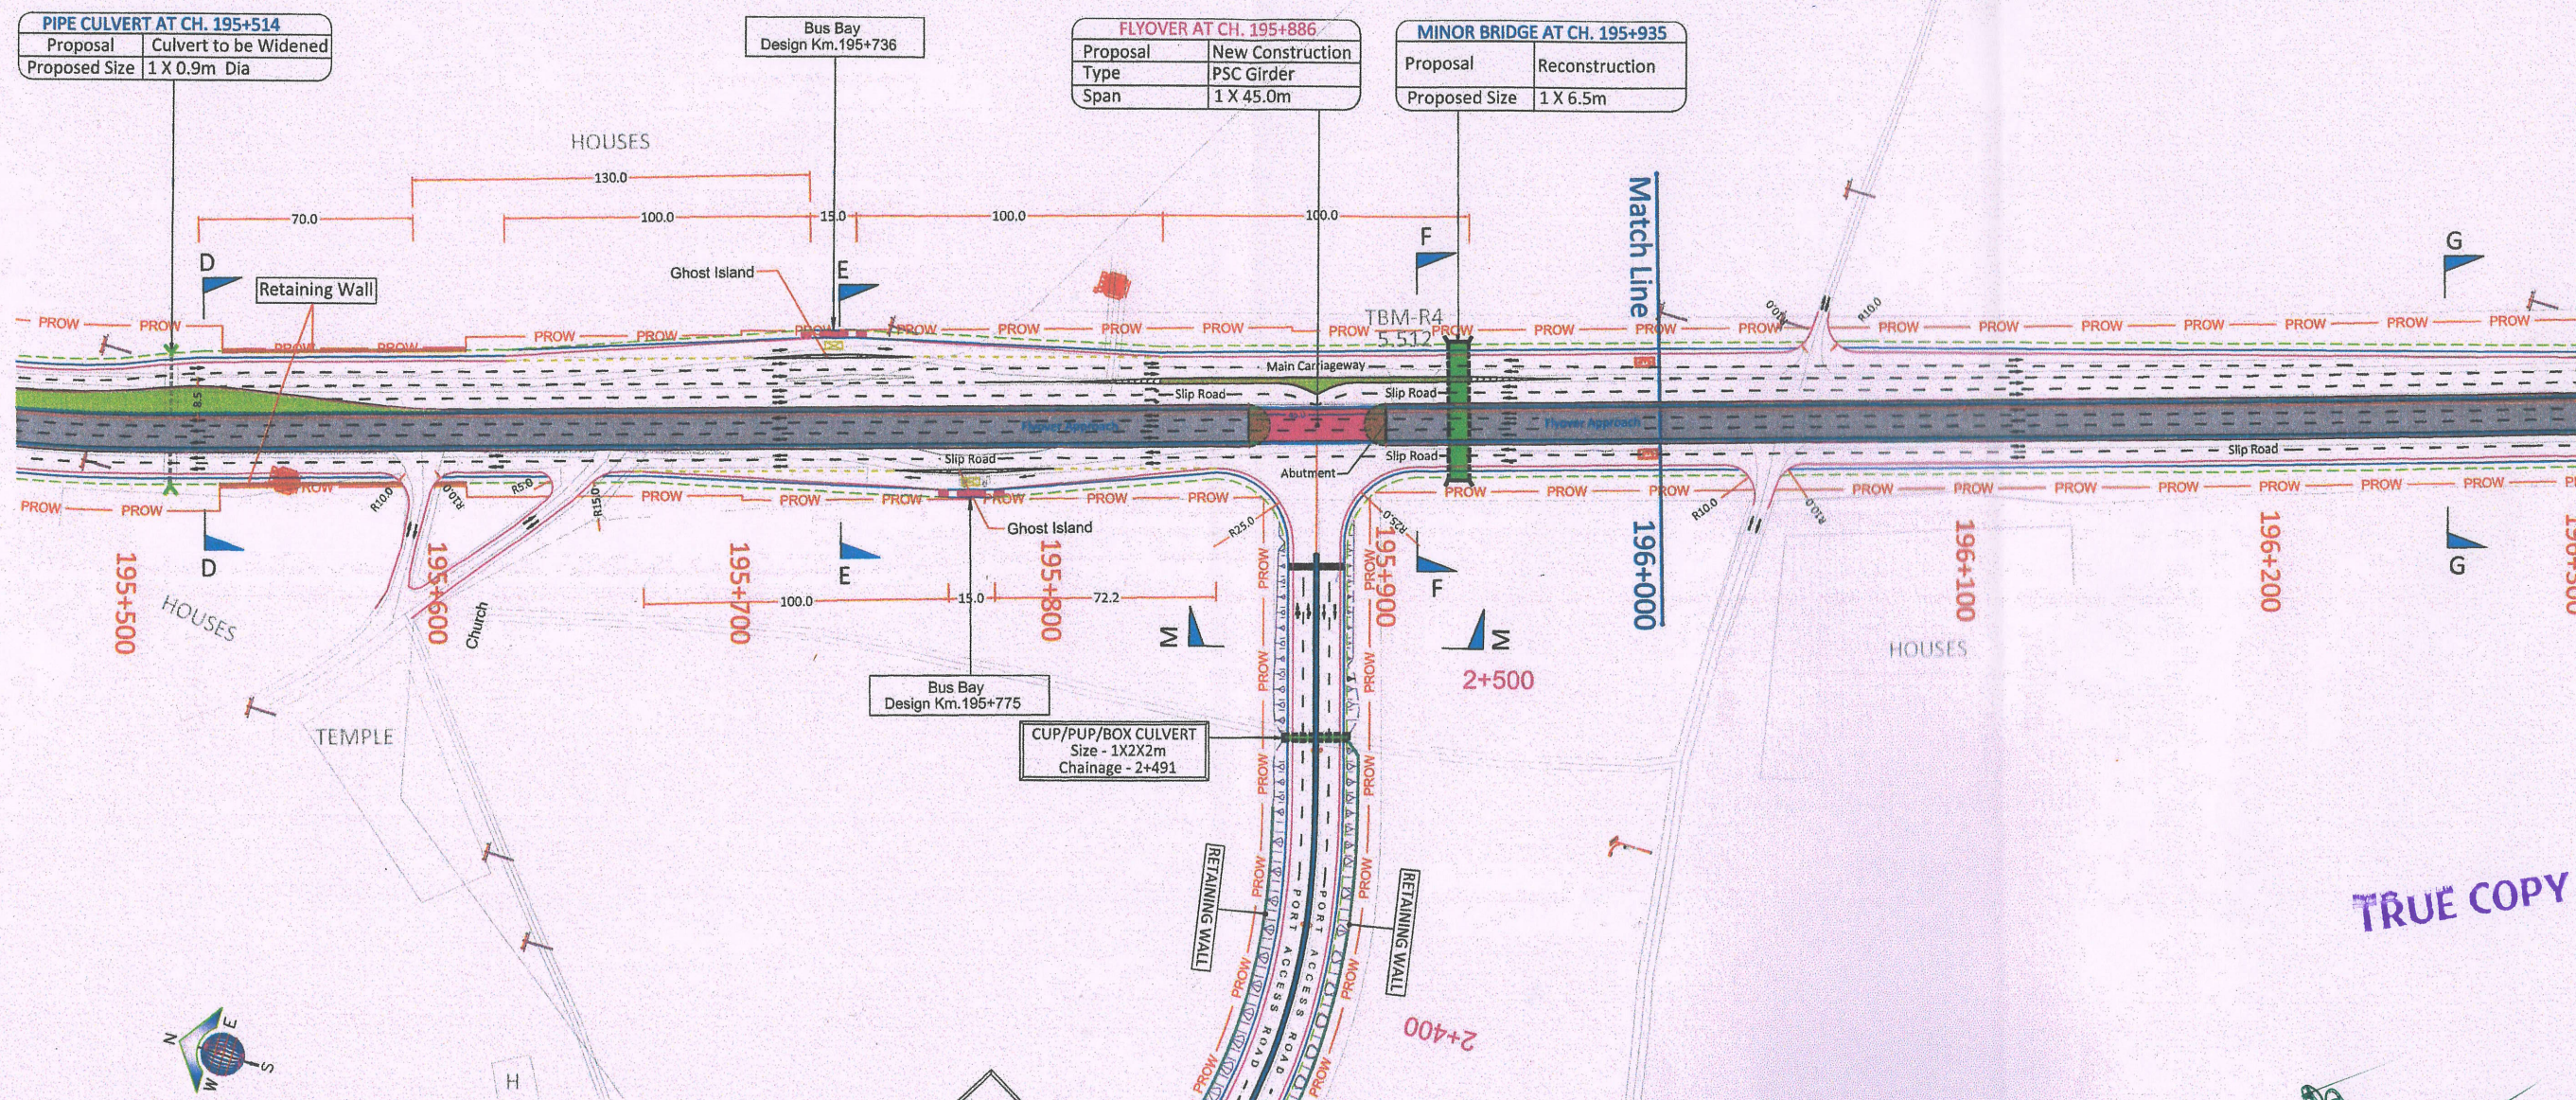


TRUE COPY

Assistant Executive Engineer
 Port Sub-division, Honnavar
 & Nodal Officer

Note :- 1. All Dimension are in mm unless other wise specified.

Authority :-		Client :-		Project Title :-		Drawing Name :-		Intercontinental Consultants & Technocrats Pvt Ltd, A-8, Green Park, New Delhi - 110016 Ph: 4086-3000, Fax 2685-5252				RO		September, 2019		Initial Drawing		Checked by	
 NATIONAL HIGHWAYS AUTHORITY OF INDIA		 HONNAVAR PORT PVT. LTD.		Consultancy Service for Preparation of DPR of Honnavar Port Road Connectivity Access road from Kasarkod Side of Honnavar Port Km. 0+000 to Km. 2+580 on NH-66		PLAN ALONG NH-66 (Ch.- 195+500 To Ch.- 196+300)						Revisions		Date		Description		Rev. RO	
												Shawal Sharma		Kiran. V		Madhusudhan Rao		Manoj Kumar	
												Prepared by		Designed by		Checked by		Approved by	
												DRAWING No: NHAI/NH-66/HONNAVAR PORT/ PL&PRO/02		Scale = 1 : 1500 (on A2 Sheet)				(Sheet No.- 02 of 09)	

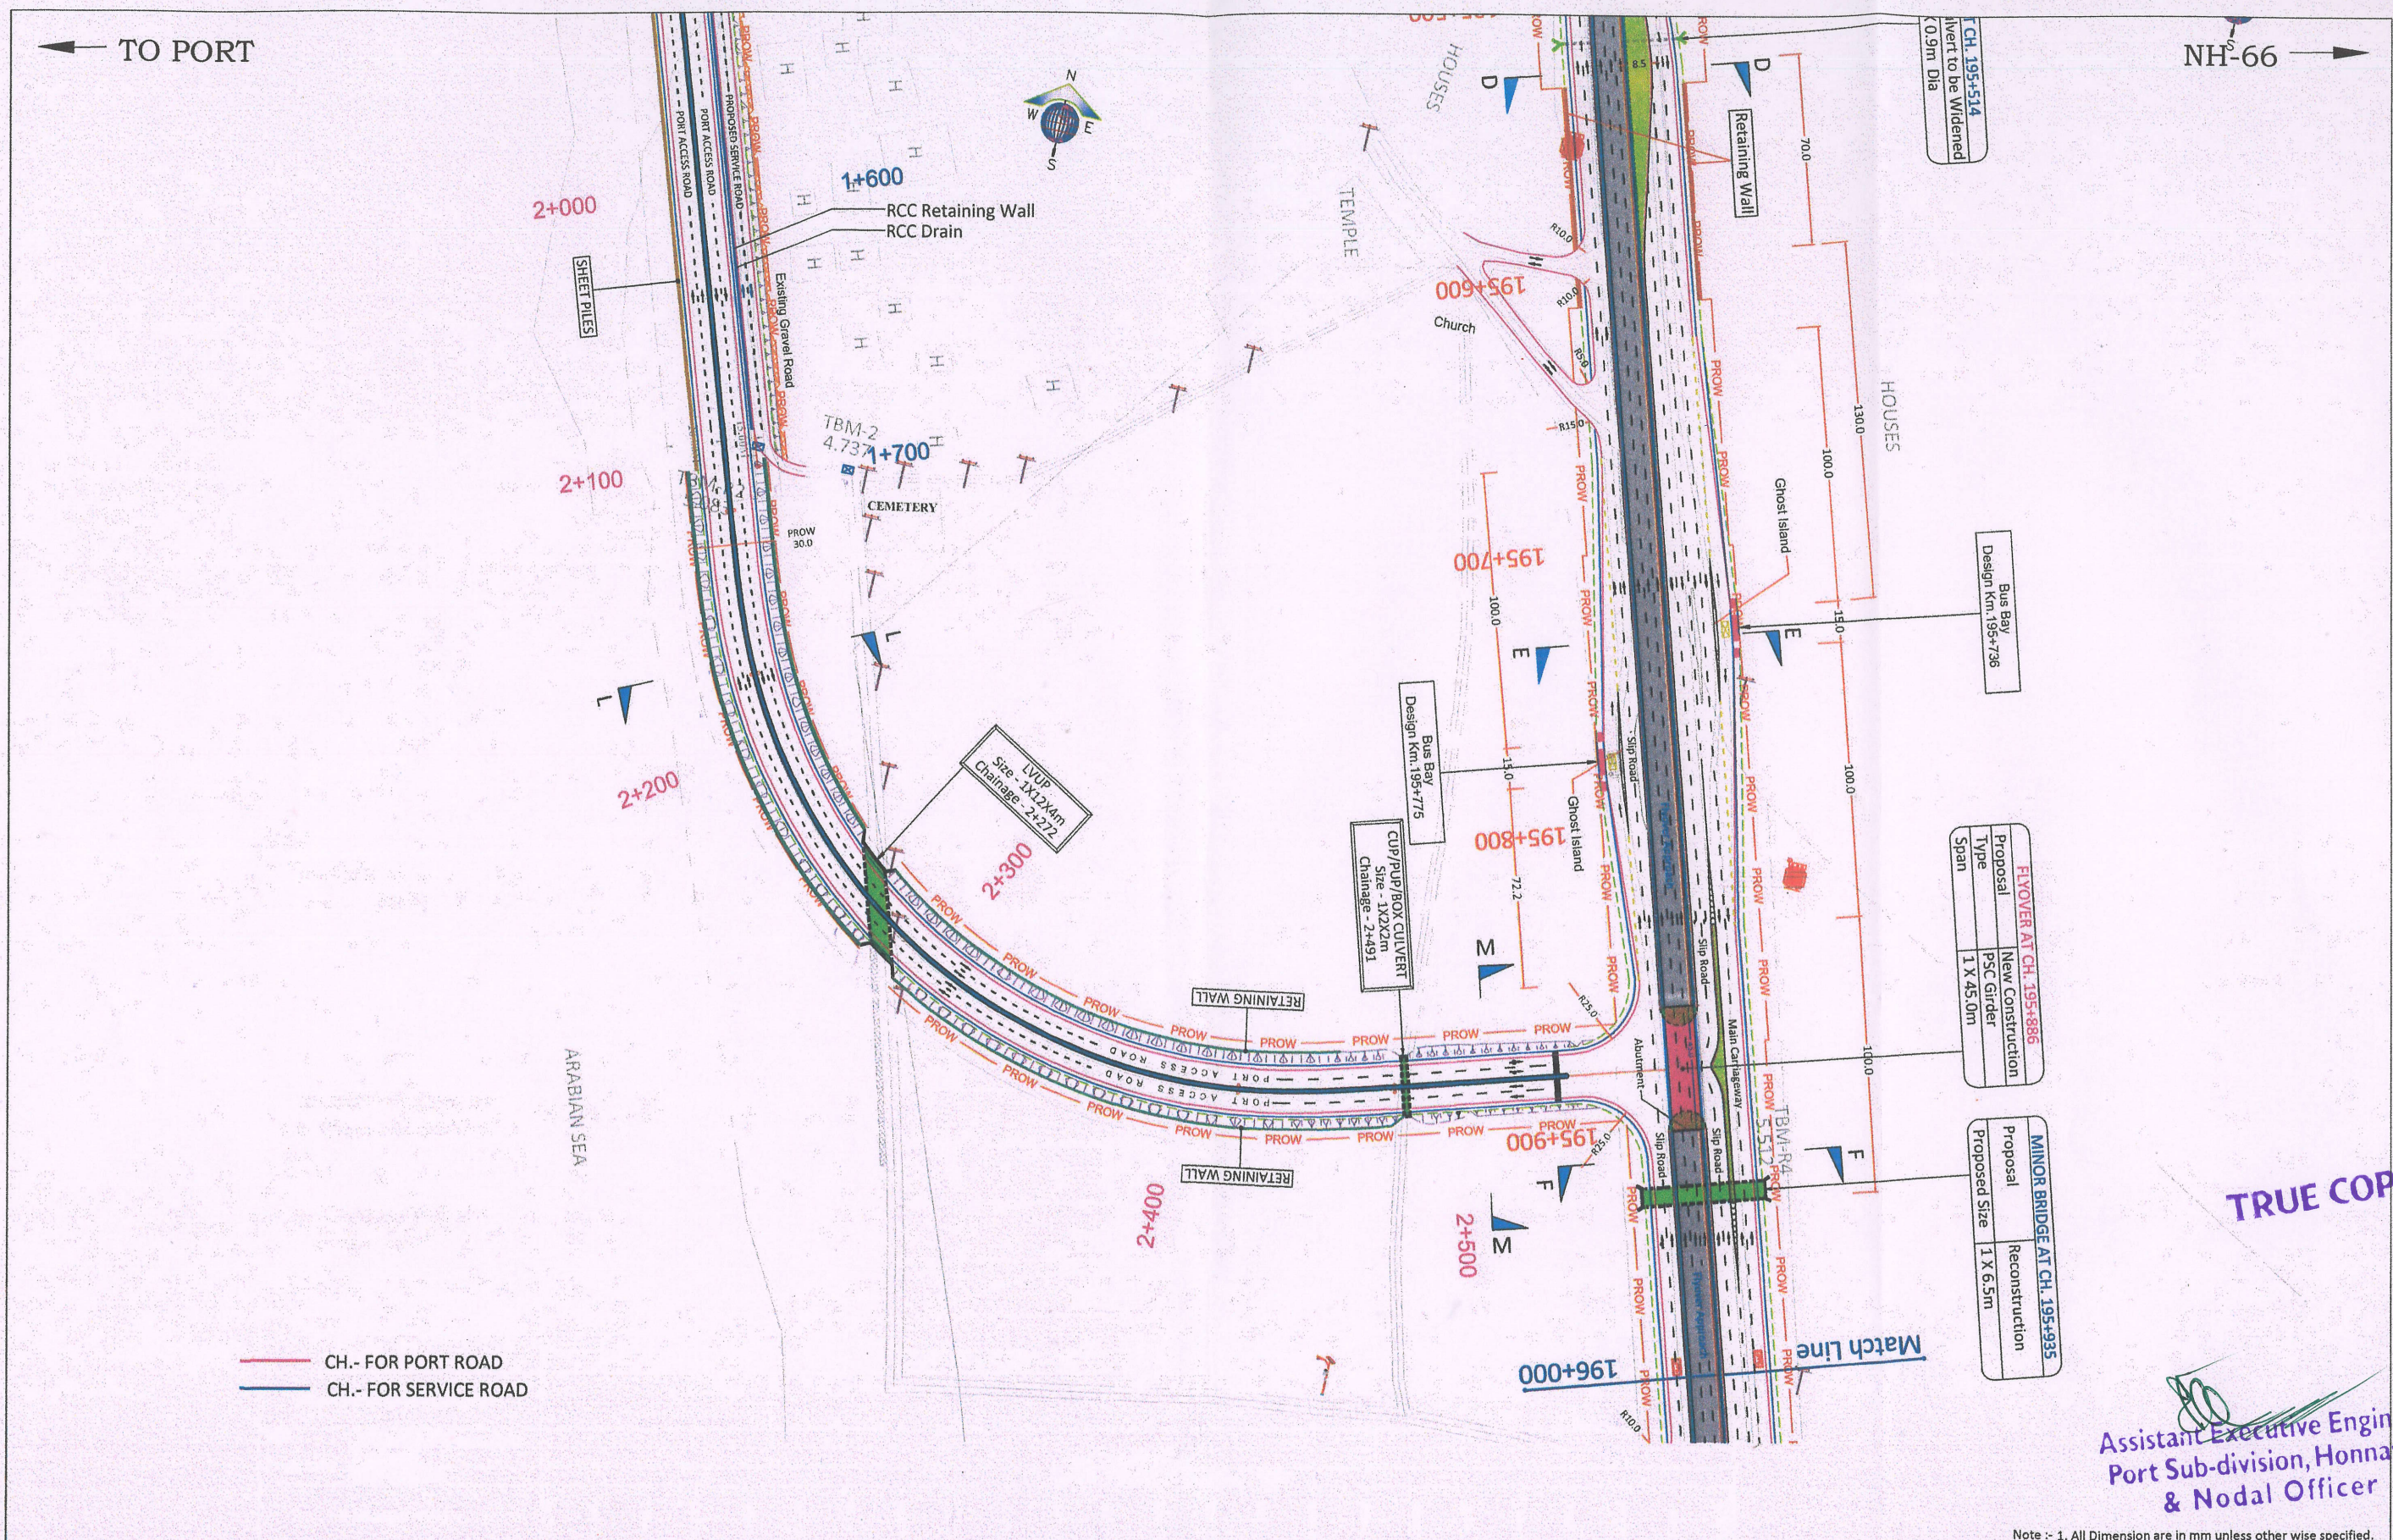

TRUE COPY

Assistant Executive Engineer
Port Sub-division, Honnavar
& Nodal Officer

Authority :-  NATIONAL HIGHWAYS AUTHORITY OF INDIA		Client :-  HONNAVAR PORT PVT. LTD.		Project Title :- Consultancy Service for Preparation of DPR of Honnavar Port Road Connectivity Access road from Kasarkod Side of Honnavar Port Km. 0+000 to Km. 2+580 on NH-66		Drawing Name :- PLAN AND PROFILE FOR PORT ROAD (Ch.- 2+000 To Ch.- 2+580)		 Intercontinental Consultants & Technocrats Pvt Ltd, A-8, Green Park, New Delhi - 110016 Ph : 4086-3000, Fax 2685-5252  Shawal Sharma Prepared by  Kiran. V Designed by  Madhusudhan Rao Checked by  Manoj Kumar Approved by		<table><tr><td>R1</td><td>November, 2019</td><td>Initial Drawing</td><td>Checked by</td></tr><tr><td>R0</td><td>September, 2019</td><td>Initial Drawing</td><td>Checked by</td></tr><tr><td>Revisions</td><td>Date</td><td>Description</td><td rowspan="3">Rev. R0</td></tr><tr><td colspan="3">Revisions</td></tr><tr><td colspan="3">DRAWING No: NHAI/NH-66/HONNAVAR PORT/ PL&PRO/07</td></tr><tr><td colspan="3">Scale = 1 : 1500 (on A2 Sheet)</td><td>(Sheet No.- 07 of 09)</td></tr></table>				R1	November, 2019	Initial Drawing	Checked by	R0	September, 2019	Initial Drawing	Checked by	Revisions	Date	Description	Rev. R0	Revisions			DRAWING No: NHAI/NH-66/HONNAVAR PORT/ PL&PRO/07			Scale = 1 : 1500 (on A2 Sheet)			(Sheet No.- 07 of 09)
R1	November, 2019	Initial Drawing	Checked by																																
R0	September, 2019	Initial Drawing	Checked by																																
Revisions	Date	Description	Rev. R0																																
Revisions																																			
DRAWING No: NHAI/NH-66/HONNAVAR PORT/ PL&PRO/07																																			
Scale = 1 : 1500 (on A2 Sheet)			(Sheet No.- 07 of 09)																																

Note :- 1. All Dimension are in mm unless other wise specified.