


ALIGNMENT

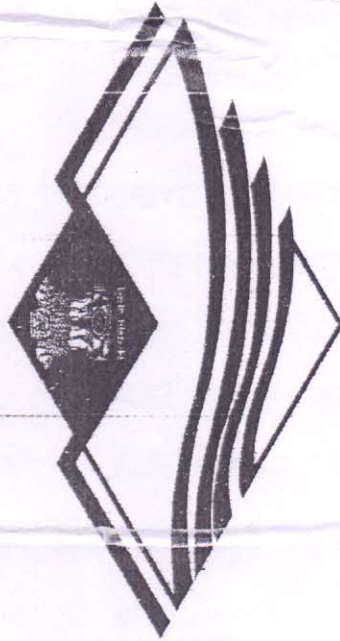

उत्तराखण्ड शासन

SCHEME: State Sector

Name of Work: जनपद टिहरी गढ़वाल के विधानसभा क्षेत्र-देवप्रयाग के गिरा सखण्ड-कीर्तिनगर के अन्तर्गत चिलेडी-मणजुली मोटर मार्ग के किमी 6 हेमी 0 2-4 से चौरीखाल- सिरवाडी-काण्डा मोटर मार्ग का निर्माण कार्य। (प्रथम चरण)

Sanctioned Length of Road: 4.000 Km **Proposed Length of Road:** 4.500 Km

Division: Ty. Div. PWD Srinagar; HQ: Kirtinagar,

Circle: 8th Circle New Tehri

पत्रांक :- 4668/961 सी0-8/2020

दिनांक 26/11/2020।

सेवा में,

अधिशायी अभियन्ता,
अस्थायी खण्ड, लोक निर्माण विभाग,
कीर्तिनगर।

बाबरी तस्वीर... 11.7
काइय नं० 1.5
दिनांक 1-12-2020

विषय :-

जनपद टिहरी गढ़वाल के विधानसभा क्षेत्र देवप्रयाग के विकासखण्ड कीर्तिनगर के अन्तर्गत चिलेड़ी-मणजुली मोटर मार्ग के कि०मी० 6.00 हे०मी० 2-4 से चौरीखाल-सिलवाड़ी-काण्डा मोटर मार्ग का निर्माण कार्य (प्रथम चरण) हेतु समरेखण प्रस्ताव के सम्बन्ध में।

सन्दर्भ :-

आपका पत्रांक-1214/1सी०, दिनांक 08.10.2020

उपरोक्त विषयक संदर्भित पत्र से प्राप्त जनपद टिहरी गढ़वाल के विधानसभा क्षेत्र देवप्रयाग के विकासखण्ड कीर्तिनगर के अन्तर्गत चिलेड़ी-मणजुली मोटर मार्ग के कि०मी० 6.00 हे०मी० 2-4 से चौरीखाल-सिलवाड़ी-काण्डा मोटर मार्ग का निर्माण कार्य (प्रथम चरण) हेतु समरेखण प्रस्ताव लम्बाई 4.500 कि०मी० जो कन्टूर मेप पर लाल रंग में दर्शाया गया, समरेखण प्रस्ताव नं० 01 आपकी आख्या/संस्तुति के आधार पर अनुमोदित किया जाता है। अनुमोदित समरेखण की एक प्रति संलग्न कर आवश्यक कार्यवाही हेतु प्रेषित की जा रही है।

संलग्न - समरेखण एक प्रति में।

अधीक्षण अभियन्ता,
8वाँ वृत्त लोक निर्माण विभाग,
नई टिहरी।

प्रतिलिपि, प्राविधिक वर्ग, वृत्तीय कार्यालय को समरेखण की एक प्रति अभिलेख हेतु संलग्न कर प्रेषित की जा रही है।

संलग्न - समरेखण एक प्रति में।

Photo Copy Attested

Assistant Engineer
T.D. P.W.D. Srinagar
H.Q. - Kirtinagar

अधीक्षण अभियन्ता,
8वाँ वृत्त लोक निर्माण विभाग,
नई टिहरी।

प्रतिवेदन

कार्य का नाम: जनपद टिहरी गढ़वाल के विधानसभा क्षेत्र-देवप्रयाग के विकासखण्ड-कीर्तिनगर के अन्तर्गत चिलेडी-मणजुली मोटर मार्ग के किमी 6 हेमी 0 2-4 से चौराखाल-सिरवाडी-सिरवाडी-काण्डा मोटर मार्ग का निर्माण कार्य (प्रथम चरण)

जनपद टिहरी गढ़वाल के विधानसभा क्षेत्र-देवप्रयाग के विकासखण्ड-कीर्तिनगर के अन्तर्गत चिलेडी-मणजुली मोटर मार्ग के किमी 0 2-4 से चौराखाल-काण्डा मोटर मार्ग के नवनिर्माण हेतु शासक 2017/111 (2)/19-10 (एमएलओए) 2017 टीओसी। दिनांक-21 जून 2019 द्वारा लम्बाई 4.000 किमी 0 हेतु लागत रु 0 13.04 लाख की प्रशासकीय एवं वित्तीय स्वीकृति प्राप्त हुयी है। परन्तु स्वीकृत लम्बाई 4.000 किमी 0 में उक्त मार्ग का संयोजन नहीं हो रहा है। जिस क्षेत्र में 4.500 किमी 0 लम्बाई में मार्ग का संयोजन हो गया है तकनीकी दृष्टि से भी वास्तविक लम्बाई 4.500 किमी 0, कीर्तिनगर-बडियारगड-धौड़गी-सौराखाल मोटर मार्ग के किमी 0 38 न मिल जाती है। इस स्वीकृति के सापेक्ष यह संरेखण प्रस्ताव गठित किया गया है।

उक्त मोटर मार्ग के नवनिर्माण से ग्राम मणजुली,चौराखाल,सिरवाडी, ग्वाड़ व काण्डा मोटर मार्ग से जुड़ जायेंगे। इस संरेखण हेतु ग्राम वासियों एवं क्षेत्रीय जनप्रतिनिधियों के सहयोग से विभिन्न सम्भावनाओं एवं भूमि उपलब्धता का दृष्टिगत रखते हुये दो संरेखण निर्धारित किये गये हैं। जिनका विवरण निम्नान्व है:-

संरेखण नं 0 1: नक्शे पर लाल रंग से चिह्नित यह संरेखण पूर्व से निर्मित चिलेडी-मणजुली मोटर मार्ग के किमी 0 6 हेमी 0 2-4 से प्रारम्भ होता है। यह संरेखण प्रारम्भिक बिन्दु से ढलते ढाल (1:20 फॉल) से प्रस्तावित किया गया, एवं बीच में लगभग 375 मी 0 में 1:40 उठान दिया गया है। जिससे मार्ग के समरेखण पर पड़ने वाले समस्त घरों को जोड़ा जा सके। इस प्रकार संरेखण पर 4 हेयरपिन बैंड आ रहे हैं। इस मोटर मार्ग का अन्तिम बिन्दु कीर्तिनगर-बडियारगड-धौड़गी-सौराखाल मोटर मार्ग के किमी 0 38 में समाप्त हो जाता है। अतः इस संरेखण की सम्पूर्ण लम्बाई 4.500 किमी 0 में सिविल सोयम वनभूमि तथा नाप भूमि पड़ती है। ग्रामवासी एवं जनप्रतिनिधि इस संरेखण पर पूर्ण रूप से सहमत हैं।

संरेखण नं 0 2: नक्शे पर हरे रंग से चिह्नित यह संरेखण पूर्व से निर्मित चिलेडी-मणजुली मोटर मार्ग के किमी 0 6 हेमी 0 2-4 से ही प्रारम्भ होता है। यह संरेखण प्रारम्भिक बिन्दु से ढलते ढाल (1:20 फॉल) से प्रस्तावित किया गया, जिससे मार्ग के समरेखण पर पड़ने वाले समस्त घरों को जोड़ा जा सके। इस प्रकार संरेखण पर 6 हेयरपिन बैंड आ रहे हैं। इस मोटर मार्ग का अन्तिम बिन्दु कीर्तिनगर-बडियारगड-धौड़गी-सौराखाल मोटर मार्ग के किमी 0 38 में समाप्त हो जाता है। अतः इस संरेखण की सम्पूर्ण लम्बाई 5.000 किमी 0 में सिविल सोयम वनभूमि तथा नाप भूमि पड़ती है। इस संरेखण पर स्थानीय जनता एवं जनप्रतिनिधियों की सहमति नहीं है।

स्थल पर सर्वेक्षण के उपरान्त संरेखण नं 0 1 जिसको कट्टर रूप में लाल रंग से दर्शाया गया है, जिनमें 4 (च.पी) बैंड पड़ते हैं तथा जिस पर समस्त ग्रामीणों/जनप्रतिनिधियों की सहमति है, उचित एवं उपयोगी है जिसे अनुमोदित करने की संसुति की जाती है।

इस मोटर मार्ग से लाभान्वित होने वाले ग्रामों की सूची

क्रम संख्या	गांव का नाम	कोड संख्या	संख्या		जनजाति की सं०
			कुल	अनुसूचित जाति की सं०	
1	मुसमोला	043382	167	0	0
2	मणजुली	043383	342	0	0
3	खोला	043384	165	20	0
4	सिरवाडी	043386	513	0	0
5	काण्डा	043389	215	55	0

सहायक अभियंता
अ०ख० लो०नि०वि० श्रीनगर
(मुख्यालय: कीर्तिनगर)

अधीक्षक अभियन्ता
३ वॉ वृत्त, लो०नि०वि०
नई टिहरी

Photo Copy Attached

Assistant Engineer
T.D. P.V. Srinagar
H.Q. - Kiritinagar

अधीक्षक अभियन्ता
अ०ख० लो०नि०वि० श्रीनगर
(मुख्यालय: कीर्तिनगर)

DETAILS OF ALIGNMENT

Name Of Work:

जनपद टिहरी गढ़वाल के विधानसभा क्षेत्र-देवप्रयाग के विकासखण्ड-कीर्तिनगर के अन्तर्गत चिलेडी- मणजुली मोटर मार्ग के किमी 6 हेमी 0 2-4 से चौरीखाल- सिरवाडी-काण्डा मोटर मार्ग का निर्माण कार्य (प्रथम चरण)

Sanctioned Length: 4.000 Km

Proposed length: 4.500 Km

Sl. No.	Items	Alignment 1	Alignment 2
Details of Route, vis-à-vis topography of the area			
1	Main Feature and description of the alignment	Alignment started from Km. 6 HM 2-4 of Chiledi- Manjuli Motor Road. This alignment Connecting Whole Village/passes through Civil Land & Naap Land.	Alignment started from Km. 6 HM 2-4 of Chiledi- Manjuli Motor Road. This alignment Connecting Whole Village/passes through Civil Land & Naap Land.
2	Length of the alignment from starting point to terminal point.	4.500 Km	5.000 Km
3	Geometric		
A	Gradient in different stretches of the alignment	0.000 2500 2875	1:20 F,1:40 F 1:20 R,1:40 R 1:20 F,1:40 F
B	Curves and Hair Pin Bends	4 Nos HP Bend & Easy Curves	6 Nos HP Bend & Easy Curves
4	Terrain and Soil Condition		
1	Geology of the road	Rocky Earth mixed with Boulder	Rocky Earth mixed with Boulder
B	Road Length Passing Through		
1	Cultivated land	3.000 Km	3.500 Km
2	Mountainous terrain cross slope from 25 degree to 60 degree	70 ⁰	70 ⁰
3	Steep terrain cross slope greater than 60 degree	30 ⁰	30 ⁰
4	Rocky stretches with indication in length in loose	NIL	NIL
5	Area subject to avalanches and snow drifts	NIL	NIL
5	Nature of Soil		
1	Length of reaches with Earth & Boulders	3.000 Km	2.500 Km
2	Length of reaches with Ordinary Rock / Shale	0.500 Km	1.000 Km
3	Length of reaches with Hard Rock / Shale	1.000 Km	1.500 Km

Photo Copy Attested

सहायक अभियन्ता
सम्राट् नगड लोनिवि
कीनगर-मु० कीर्तिनगर टि०

Assistant Engineer
T.D. P.W.D. Srinagar
H.Q. - Kirtinagar

DETAILS OF ALIGNMENT

जनपद टिहरी गढ़वाल के विधानसभा क्षेत्र-देवप्रयाग के विकासखण्ड-कीर्तिनगर के अन्तर्गत चिलेडी- मणजुली मोटर मार्ग के किमी 0 6 हेमी 0 2-4 से चौरीखाल- सिरवाडी-काण्डा मोटर मार्ग का निर्माण कार्य (प्रथम चरण)

Name Of Work:

Sanctioned Length: 4.000 Km

Proposed length: 4.500 Km

Sl. No.	Items	Alignment 1	Alignment 2
6	Bridge Requirements		
	A Major Bridges		
	1 Total Number	Nil	Nil
	2 Range of Span	Nil	Nil
	3 Total water way	Nil	Nil
	B Minor Bridges		
7	1 Total Number	Nil	Nil
	2 Range of Span	Nil	Nil
	3 Total water way	Nil	Nil
	General elevation of the road indicating maximum and minimum heights negotiated by main ascents and descents	minimum and maximum heights are 1000 & 829.38 meter above MSL	minimum and maximum heights are 1000 & 815.00 Meter above MSL
	1 Total number of ascents and descents	1 no. Descent	1 no. Descent
	2 Heights of Cliffs & Gorges	Nil	Nil
8	Right of way bringing out construction on Account of Built-up Area Mountains and Other		
9	Approximate area and value		
	1 Cultivated		
	i.) Irrigated		
	ii.) Un-Irrigated		
	2 Civil Soyam		
	3 Forest Land		
9	A Existing means of inter communication (Mule Path, Jeep track etc.)	Mule Path & Foot Track	Mule Path & Foot Track
	B Relation of proposed alignment with existing and under construction roads	Alignment started from Km. 6 HM 2-4 of Chiledi- Manjuli Motor Road. This alignment Concting Whole Village/ passes through Civil Land & Naap Land.	Alignment started from Km. 6 HM 2-4 of Chiledi- Manjuli Motor Road. This alignment Concting Whole Village/ passes through Civil Land & Naap Land.
10	A Availability of road construction materials	Material is available locally	Material is available locally
	B Location of quarries	stone available at Alaknanda river Srinagar.	stone available at Alaknanda river Srinagar.
	C Average leads	45 km.	45 km.

Assistant Engineer
T.D. P.W.D. Srinagar
H.Q. - Kirtinagar

प्रमाणित
अध्यापक
जनपद टिहरी गढ़वाल
कीर्तिनगर-40

P. AAE

0388

DETAILS OF ALIGNMENT

Name Of Work:

जनपद टिहरी गढ़वाल के विधानसभा क्षेत्र-देवप्रयाग के विकासखण्ड-कीर्तिनगर के अन्तर्गत चिलेडी- गणजुली मोटर मार्ग के किमी0 6 हेमी0 2-4 से चौरीखाल- सिरवाडी-कापडा मोटर मार्ग का निर्माण कार्य (प्रथम चरण)

Sanctioned Length: 4.000 Km

Proposed length: 4.500 Km

Sl. No.	Items	Alignment 1	Alignment 2
11	Facilities & Resources		
	A Landing Ground	Nil	Nil
	B Dropping Zone	Nil	Nil
	C Food Stuffs		
	D Labour locally available or need of import	40% labour available locally & 60% need import	40% labour available locally & 60% need import
	E Construction materials	same as above item no. 10	same as above item no. 10
	F Timber, Bamboo, Sand, Shingle, grit etc. extent of their availability & lead involved	same as above item no. 10	same as above item no. 10
12	Access point indicating possibility of equipment	Kirtinagar & Srinagar.	Kirtinagar & Srinagar.
13			
	A Temperature Maximum & Minimum	Max 30° C to 35° C, Mini 5° C to 10° C	Max 30° C to 35° C, Mini 5° C to 10° C
	B Rainfall Data Average Annual Peak intensity, monthly distribution of the available road length covered by Snow (Average and Period)	Not Available	Not Available
	C Wind direction & velocity	—	—
	D Fog conditions	Negligible	Negligible
	E Exposure to sun	Well Expose to Sun	Well Expose to Sun
	F Drainage Characteristics of the area indicating susceptibility to damage	full length of road is exposed to sunway	full length of road is exposed to sunway
14	Length of landslide	Nil	Nil
15	Length of unstable area	Nil	Nil
16	Length of Heavy Clearing	Nil	Nil
17	Length of marshy and flooded areas	Nil	Nil
18	Length of position with loose repose	Nil	Nil
19	Vegetation extent / type	Trees & Small Bushes	Trees & Small Bushes

Photo Copy Attested

Assistant Engineer
T.D. P.W.D. Srinagar
H.Q. - Kirtinagar

बहाल-मु. कीर्तिनगर
आचार्य लाल लाल नि. नि.
कीर्तिनगर-मु. कीर्तिनगर डि. ड.

P. A. A. E.

039

DETAILS OF ALIGNMENT

Name Of Work:

जनपद टिहरी गढ़वाल के विधानसभा क्षेत्र-देवप्रयाग के विकासखण्ड-कीर्तिनगर के अन्तर्गत विलेडी- मणजुली मोटर मार्ग के किमी 0 6 हेमी 0 2-4 से चौरीखाल- सिरवाडी-काण्डा मोटर मार्ग का निर्माण कार्य (प्रथम चरण)

Sanctioned Length: 4.000 Km

Proposed length: 4.500 Km

Sl. No.	Items	Alignment 1		Alignment 2	
		2 year		2 year	
20	Period required for constructions	The area will be connected with District HQ & marketing centers.		The area will be connected with District HQ & marketing centers.	
21	Political Aspect				
22	Village Falling on Terrain				
	A Village on or within 0.000 Km to 4.900 Km. of the Alignment	Manjuli, Chorikhal, Sirwadi, Gwad, Kanda		Manjuli, Chorikhal, Sirwadi, Gwad, Kanda	
	1				
	B Name of Important Marketing Centers connected	Kirtinagar & Srinagar.		Kirtinagar & Srinagar.	
23	Strategic conditions	Area will be developed		Area will be developed	
24	Economic & Industrial Consideration	Area will be developed		Area will be developed	
25	Population served by alignment	Approximate 1500		Approximate 1500	
26	Recreational potential & Potential for Development of Tourism	Tourism can be developed		Tourism can be developed	
27	Scope for Agricultural and Horticulture Development	Agricultural and Horticulure can be developed		Agricultural and Horticulure can be developed	
28	Extent of forest wealth	Good		Good	
29	Possibility of development of minor or any other major development projects being taken up (e.g. Hydro Electric Projects)	No		No	
30	Approximate cost of construction of each alignment				

Photo Copy Attested

Assistant Engineer
T.D. P.W.D. Srinagar
H.Q. - Kirtinagar

सहायक अभियन्ता
मसवाई खण्ड लो०नि०वि०
कीर्तिनगर-मु० कीर्तिनगर टि० ६०

DETAILS OF ALIGNMENT

Name Of Work: जनपद टिहरी गढ़वाल के विधानसभा क्षेत्र-देवप्रयाग के विकासखण्ड-कीर्तिनगर के अन्तर्गत चिलेडी- गणजुली मोटर मार्ग के किमी 0 6 हेमी 0 2-4 से चौरीखाल- सिस्वाडी-काण्डा मोटर मार्ग का निर्माण कार्य (प्रथम चरण)

Sanctioned Length: 4.000 Km

Proposed length: 4.500 Km

Sl. No.	Items	Alignment 1	Alignment 2
31	Merits & Demerits Merits & Demerits	Alignment started from Km. 6 HM 2-4 of Chiledi- Manjuli Motor Road. This alignment Concting Whole Village/passes through Civil Land & Naap Land.	Alignment started from Km. 6 HM 2-4 of Chiledi- Manjuli Motor Road. This alignment Concting Whole Village/passes through Civil Land & Naap Land.
32	Relation of proposed Alignment with existing and under	New construction.	New construction.
33	Position of quarry	Stone available from hill side cutting.	Stone available from hill side cutting.
34	Any other useful information viz. Other Important projects being taken in the area required for proper completion of the work	Nil	Nil
35	Recommendation of Executive Engineer Order of the Superintending Engineer	Alignment 1 (Shown Red on Contour Map) is Recommended for Sanction.	

Alignment No. ①..... approved
as shown in Red colour on Contour
Map as recommended by C.E.

A.A. Engineer

Assistant Engineer
सहायक अभियन्ता

सस्वाडी बंगड चौ.नि.वि.
कीर्तिनगर-गु. कीर्तिनगर डि. ००००००

(Signature)

अभि. राजकी अतिरिक्त
असि. इंजि. कीर्तिनगर
Ty. Div. Srinagar HQ: Kirtinagar

Superintending Engineer
R.W.D. Srinagar Tehri

Photo Copy Attested

Assistant Engineer
T.D. P.W.D. Srinagar
H.Q. - Kirtinagar

041

21

(PROPOSED)

Name of Work:- New construction of Chiledi-Nangali M/R in Km 6 (2-4) to Chonikhal-Sirwadi-Kanda M/R (Length 4.500km)

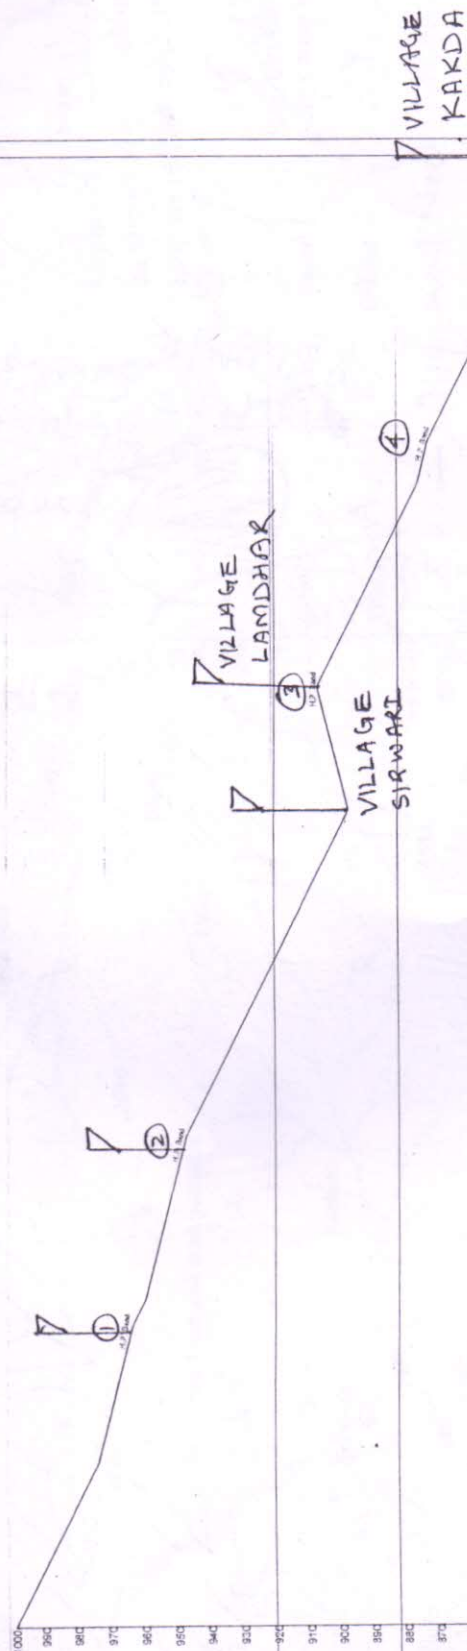


Photo Copy Attested

Assistant Engineer
T.D. P.W.D. Srinagar
H.Q. - Kirtinagar

OFFICE OF THE SHELTER ENGINEER
TO POWDER MILL
102. KIRKIN MIA.

NAME OF WORK - NEW CONSTRUCTION OF CHILDI-
MANVELL MOTOR ROAD IN KM. 2.4 TO CHORIKAL-
SIRWADI-KANDA MOTOR ROAD, LENGTH 4.00 KM

SCALE - H.1.1.50

अभिप्रेतम् अस्मिन्
अस्याहं स्वप्नम् नो निद्रा दिव
पुष्पिनिगद

10

06-2898

अधीक्षण अभियन्ता
8 वॉ वृत्त, सो० न० वि०
नई दिल्ली

042

fairly dense mixed ju
aproniahyne

Alignment No.
as shown in Red Colour on Contour
Authenticated by E.E.

Map as recommended

S.E. 8th Circle
New Delhi

Y

Alignment No. 1 Recommended for Sanction

(ii) Alignment No 2

Chiledi Manguli MKR (pm 4.54)

(一) Kizhi-Badyar-Shondaryi-Sorakhaluk

Photo Copy Attested

Assistant Engineer
T.D. P.W.D. Srinagar
H.Q. Kirtinagar

अभिज्ञान शकुन्तलम्
रघुपति चरितम् श्री श्री श्री

Abp. i. q. uas. d. p. m. s.

Dense mixed jungle mainly pine
Kilimani

043

er. Early 1990s

7

216