


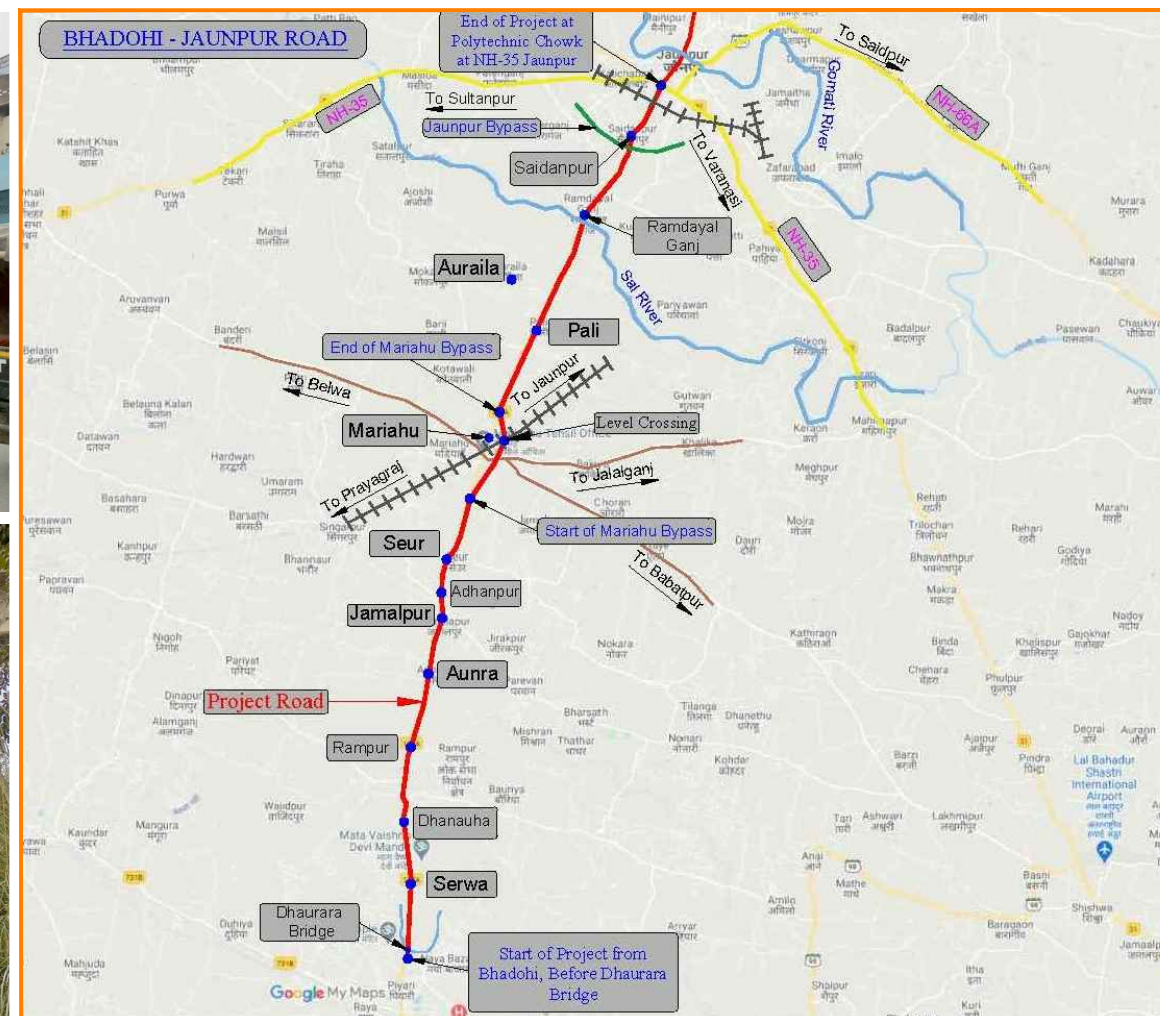

सत्यमेव जयते

**MINISTRY OF ROAD TRANSPORT & HIGHWAYS
GOVERNMENT OF INDIA**

Consultancy Services for Feasibility Study and Preparation of DPR for improvement and up-gradation of in Principle and Newly Declared National Highway in the State of Uttar Pradesh. Bhadohi-Jaunpur NH-135A



CLIENT:-



Government of Uttar Pradesh
Public Works Department

LINEAR PLAN


CONSULTANT:-



Technocrats Advisory Services Private Limited
68, Ajanta Apartment, 36, I.P. Extension
Patparganj Delhi-110092

MIRZAPUR/BHADOHI

JAUNPUR

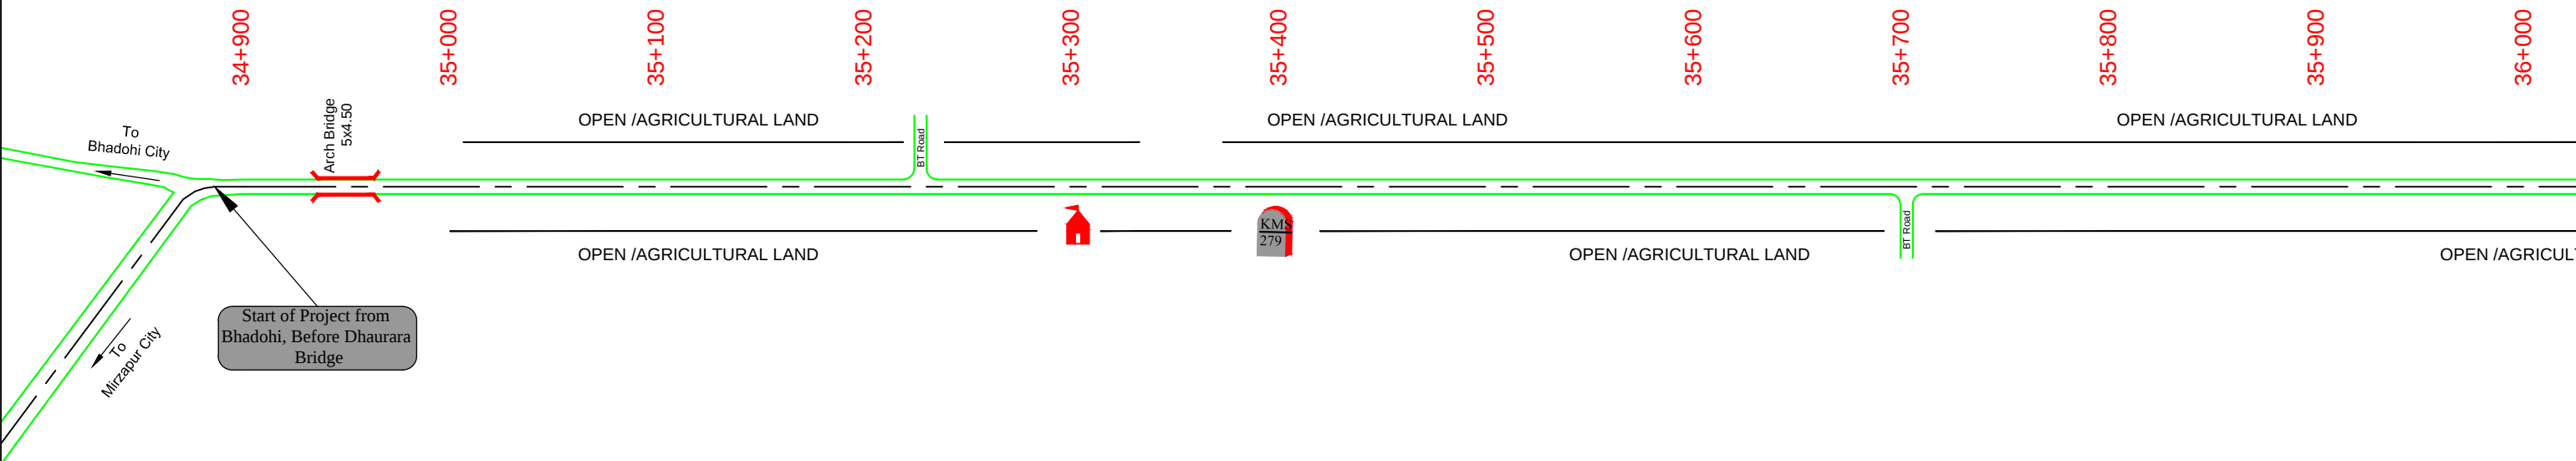

[Handwritten signature]

LEGEND :

Culvert/Bridge....		Railway Track.....	
Temple.....		Petrol Pump...	
Pond.....		Agri/Land..	
BUILT UP		Junction...	

Project Title:-

Consultancy Services for feasibility study and preparation of DPR for improvement and up-gradation of in principle and newly declared National Highway in the state of Uttar Pradesh.

Bhadohi-Jaunpur NH-135A

CLIENT:-

सत्यमेव जयते

MINISTRY OF ROAD
TRANSPORT & HIGHWAYS


Drawing Title: LINEAR PLAN			
Drawing No. :- TASPL/MORTH/LINEAR PLAN			
Scale :- NTS			
Drn	Dgn.	Appd	Sheet:-
D.S	S.S.Singh	A.K.Y	01 OF 20

CONSULTANT

TASPL

Technocrats Advisory Services Pvt. Ltd.

68, Ajanta Apartments, 36, I.P.Extension
Patparganj Delhi-110092

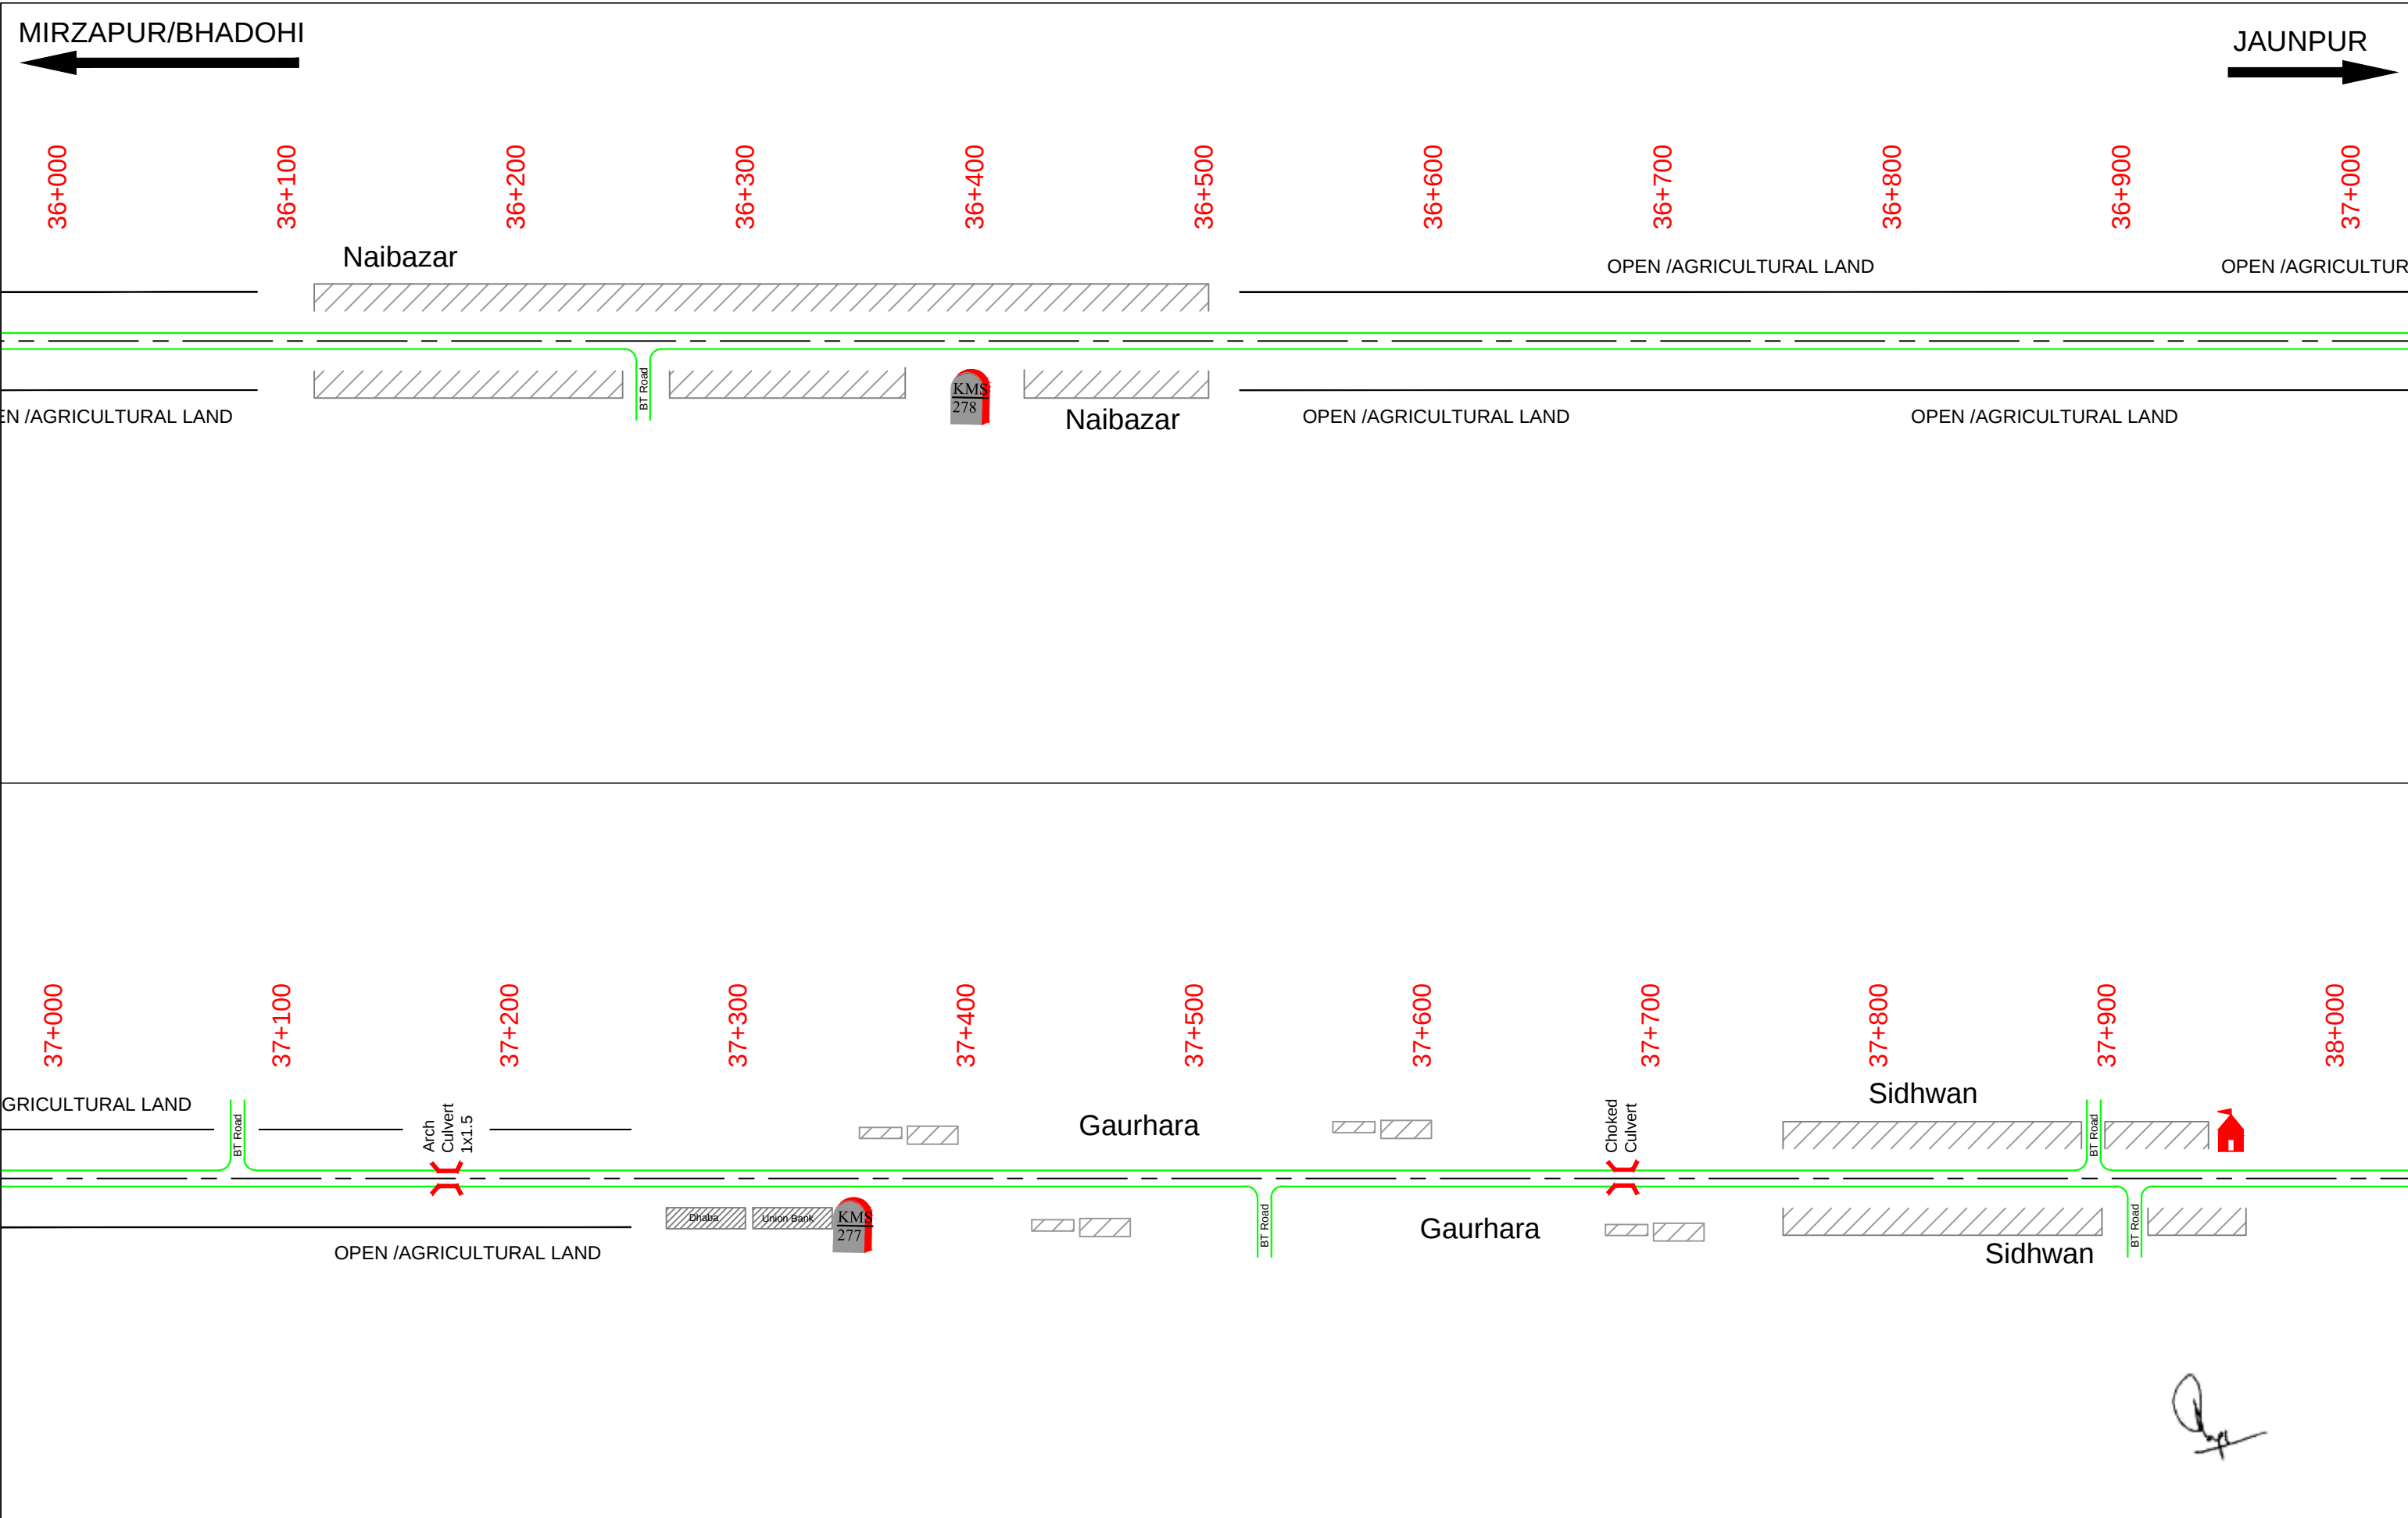

LEGEND :		Project Title:- Consultancy Services for feasibility study and preparation of DPR for improvement and up-gradation of in principle and newly declared National Highway in the state of Uttar Pradesh. <u>Bhadohi-Jaunpur NH-135A</u>	CLIENT:-  सत्यमेव जयते MINISTRY OF ROAD TRANSPORT & HIGHWAYS	Drawing Title: LINEAR PLAN				CONSULTANT  Technocrats Advisory Services Pvt. Ltd. 68, Ajanta Apartments, 36, I.P.Extension Patparganj Delhi-110092
Culvert/Bridge..... 	Railway Track+++++ 			Drawing No. :- TASPL/MORTH/LINEAR PLAN				
Temple..... 	Petrol Pump... 			Scale :- NTS				
Pond..... 	Agri/Land.. 			Drn	Dgn.	Appd	Sheet:-	
BUILT UP 	Junction... 			D.S	S.S.Singh	A.K.Y	02 OF 20	




LEGEND :		Project Title:- Consultancy Services for feasibility study and preparation of DPR for improvement and up-gradation of in principle and newly declared National Highway in the state of Uttar Pradesh. <u>Bhadohi-Jaunpur NH-135A</u>	CLIENT:-  MINISTRY OF ROAD TRANSPORT & HIGHWAYS	Drawing Title: LINEAR PLAN				CONSULTANT  Technocrats Advisory Services Pvt. Ltd. 68, Ajanta Apartments, 36, I.P.Extension Patparganj Delhi-110092
Culvert/Bridge..... 	Railway Track++++++ 			Drawing No. :- TASPL/MORTH/LINEAR PLAN				
Temple..... 	Petrol Pump... 			Scale :- NTS				
Pond..... 	Agri/Land.. 			Drn	Dgn.	Appd	Sheet:-	
BUILT UP 	Junction... 			D.S	S.S.Singh	A.K.Y	03 OF 20	



LEGEND :		Project Title:- Consultancy Services for feasibility study and preparation of DPR for improvement and up-gradation of in principle and newly declared National Highway in the state of Uttar Pradesh. <u>Bhadohi-Jaunpur NH-135A</u>	CLIENT:-  MINISTRY OF ROAD TRANSPORT & HIGHWAYS	Drawing Title: LINEAR PLAN			CONSULTANT  Technocrats Advisory Services Pvt. Ltd. 68, Ajanta Apartments, 36, I.P.Extension Patparganj Delhi-110092	
Culvert/Bridge...	Railway Track			Drawing No. :- TASPL/MORTH/LINEAR PLAN				
Temple.....	Petrol Pump...			Scale :- NTS				
Pond.....	Agri/Land..			Drn	Dgn.	Appd		Sheet:- 04 OF 20
BUILT UP	Junction...			D.S	S.S.Singh	A.K.Y		

[Handwritten Signature]

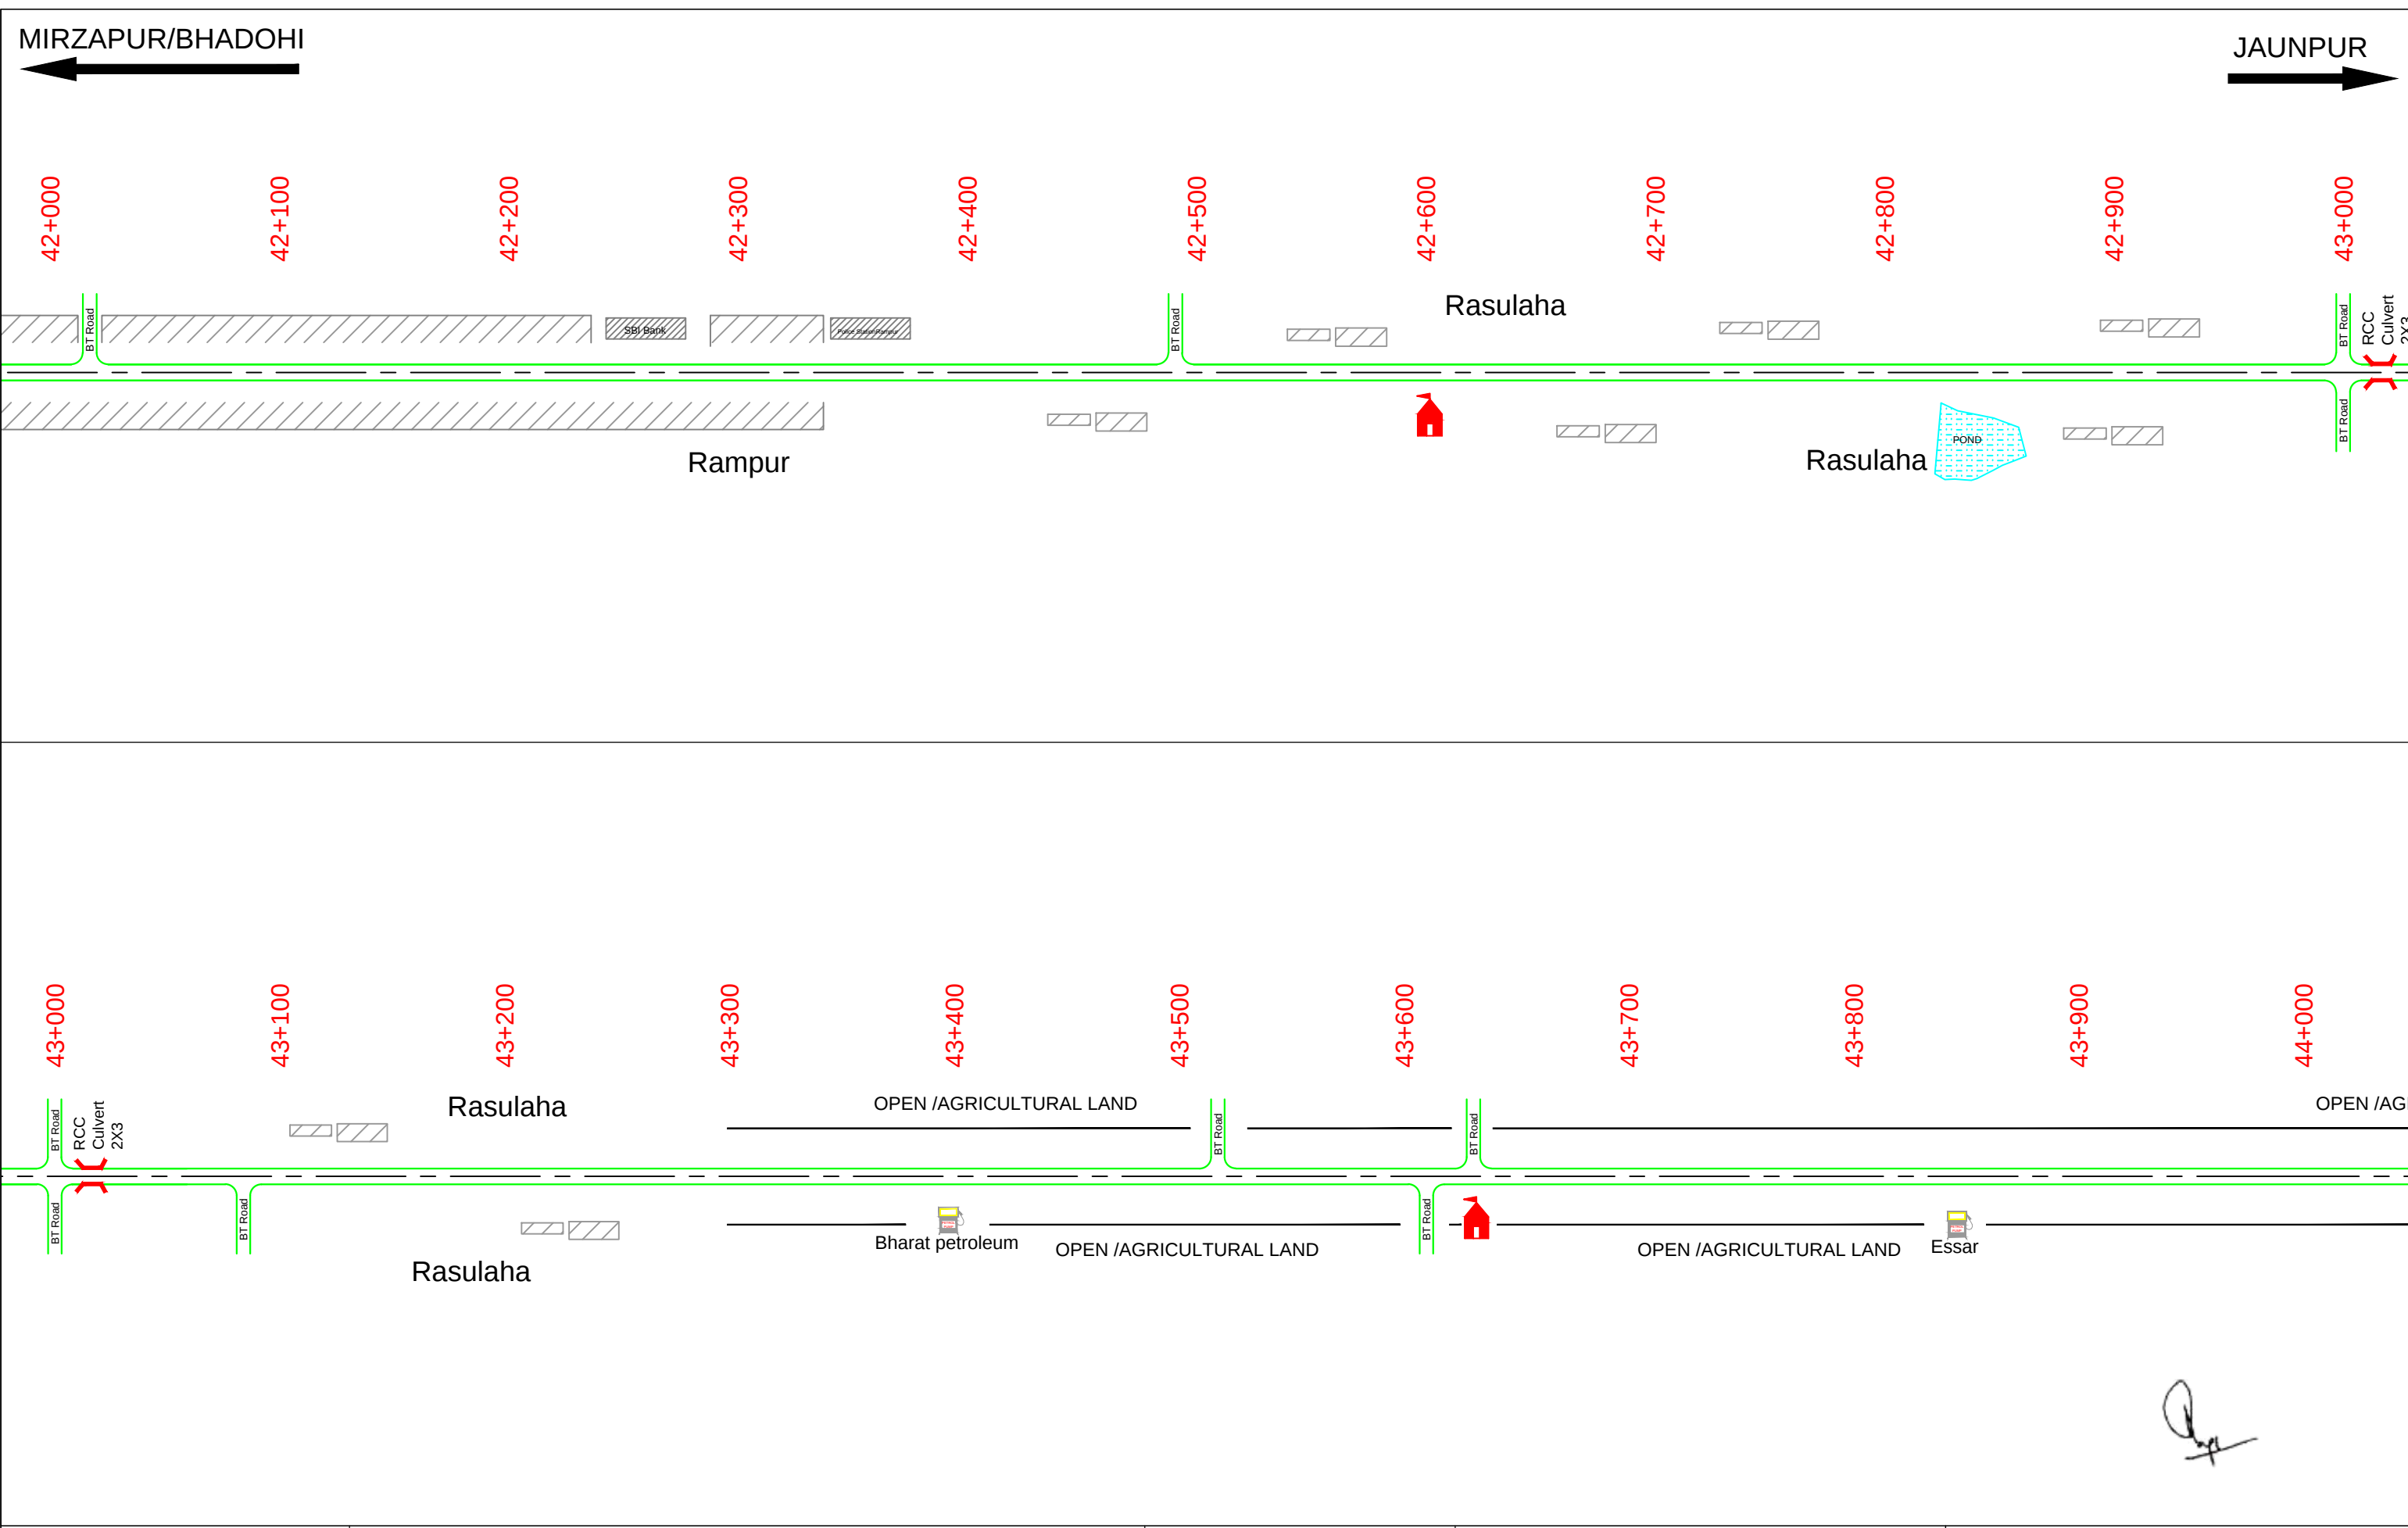

LEGEND :

Culvert/Bridge.....		Railway Track+++++	
Temple.....		Petrol Pump...	
Pond.....		Agri/Land..	
BUILT UP		Junction...	

Project Title:-

Consultancy Services for feasibility study and preparation of DPR for improvement and up-gradation of in principle and newly declared National Highway in the state of Uttar Pradesh.

Bhadohi-Jaunpur NH-135A

CLIENT:-



सत्यमेव जयते

**MINISTRY OF ROAD
TRANSPORT & HIGHWAYS**

Drawing Title: LINEAR PLAN

Drawing No. :- TASPL/MORTH/LINEAR PLAN


Scale :- NTS

Drn	Dgn.	Appd	Sheet:-
D.S	S.S.Singh	A.K.Y	05 OF 20

CONSULTANT



Technocrats Advisory Services Pvt. Ltd.
68, Ajanta Apartments, 36, I.P.Extension
Patparganj Delhi-110092

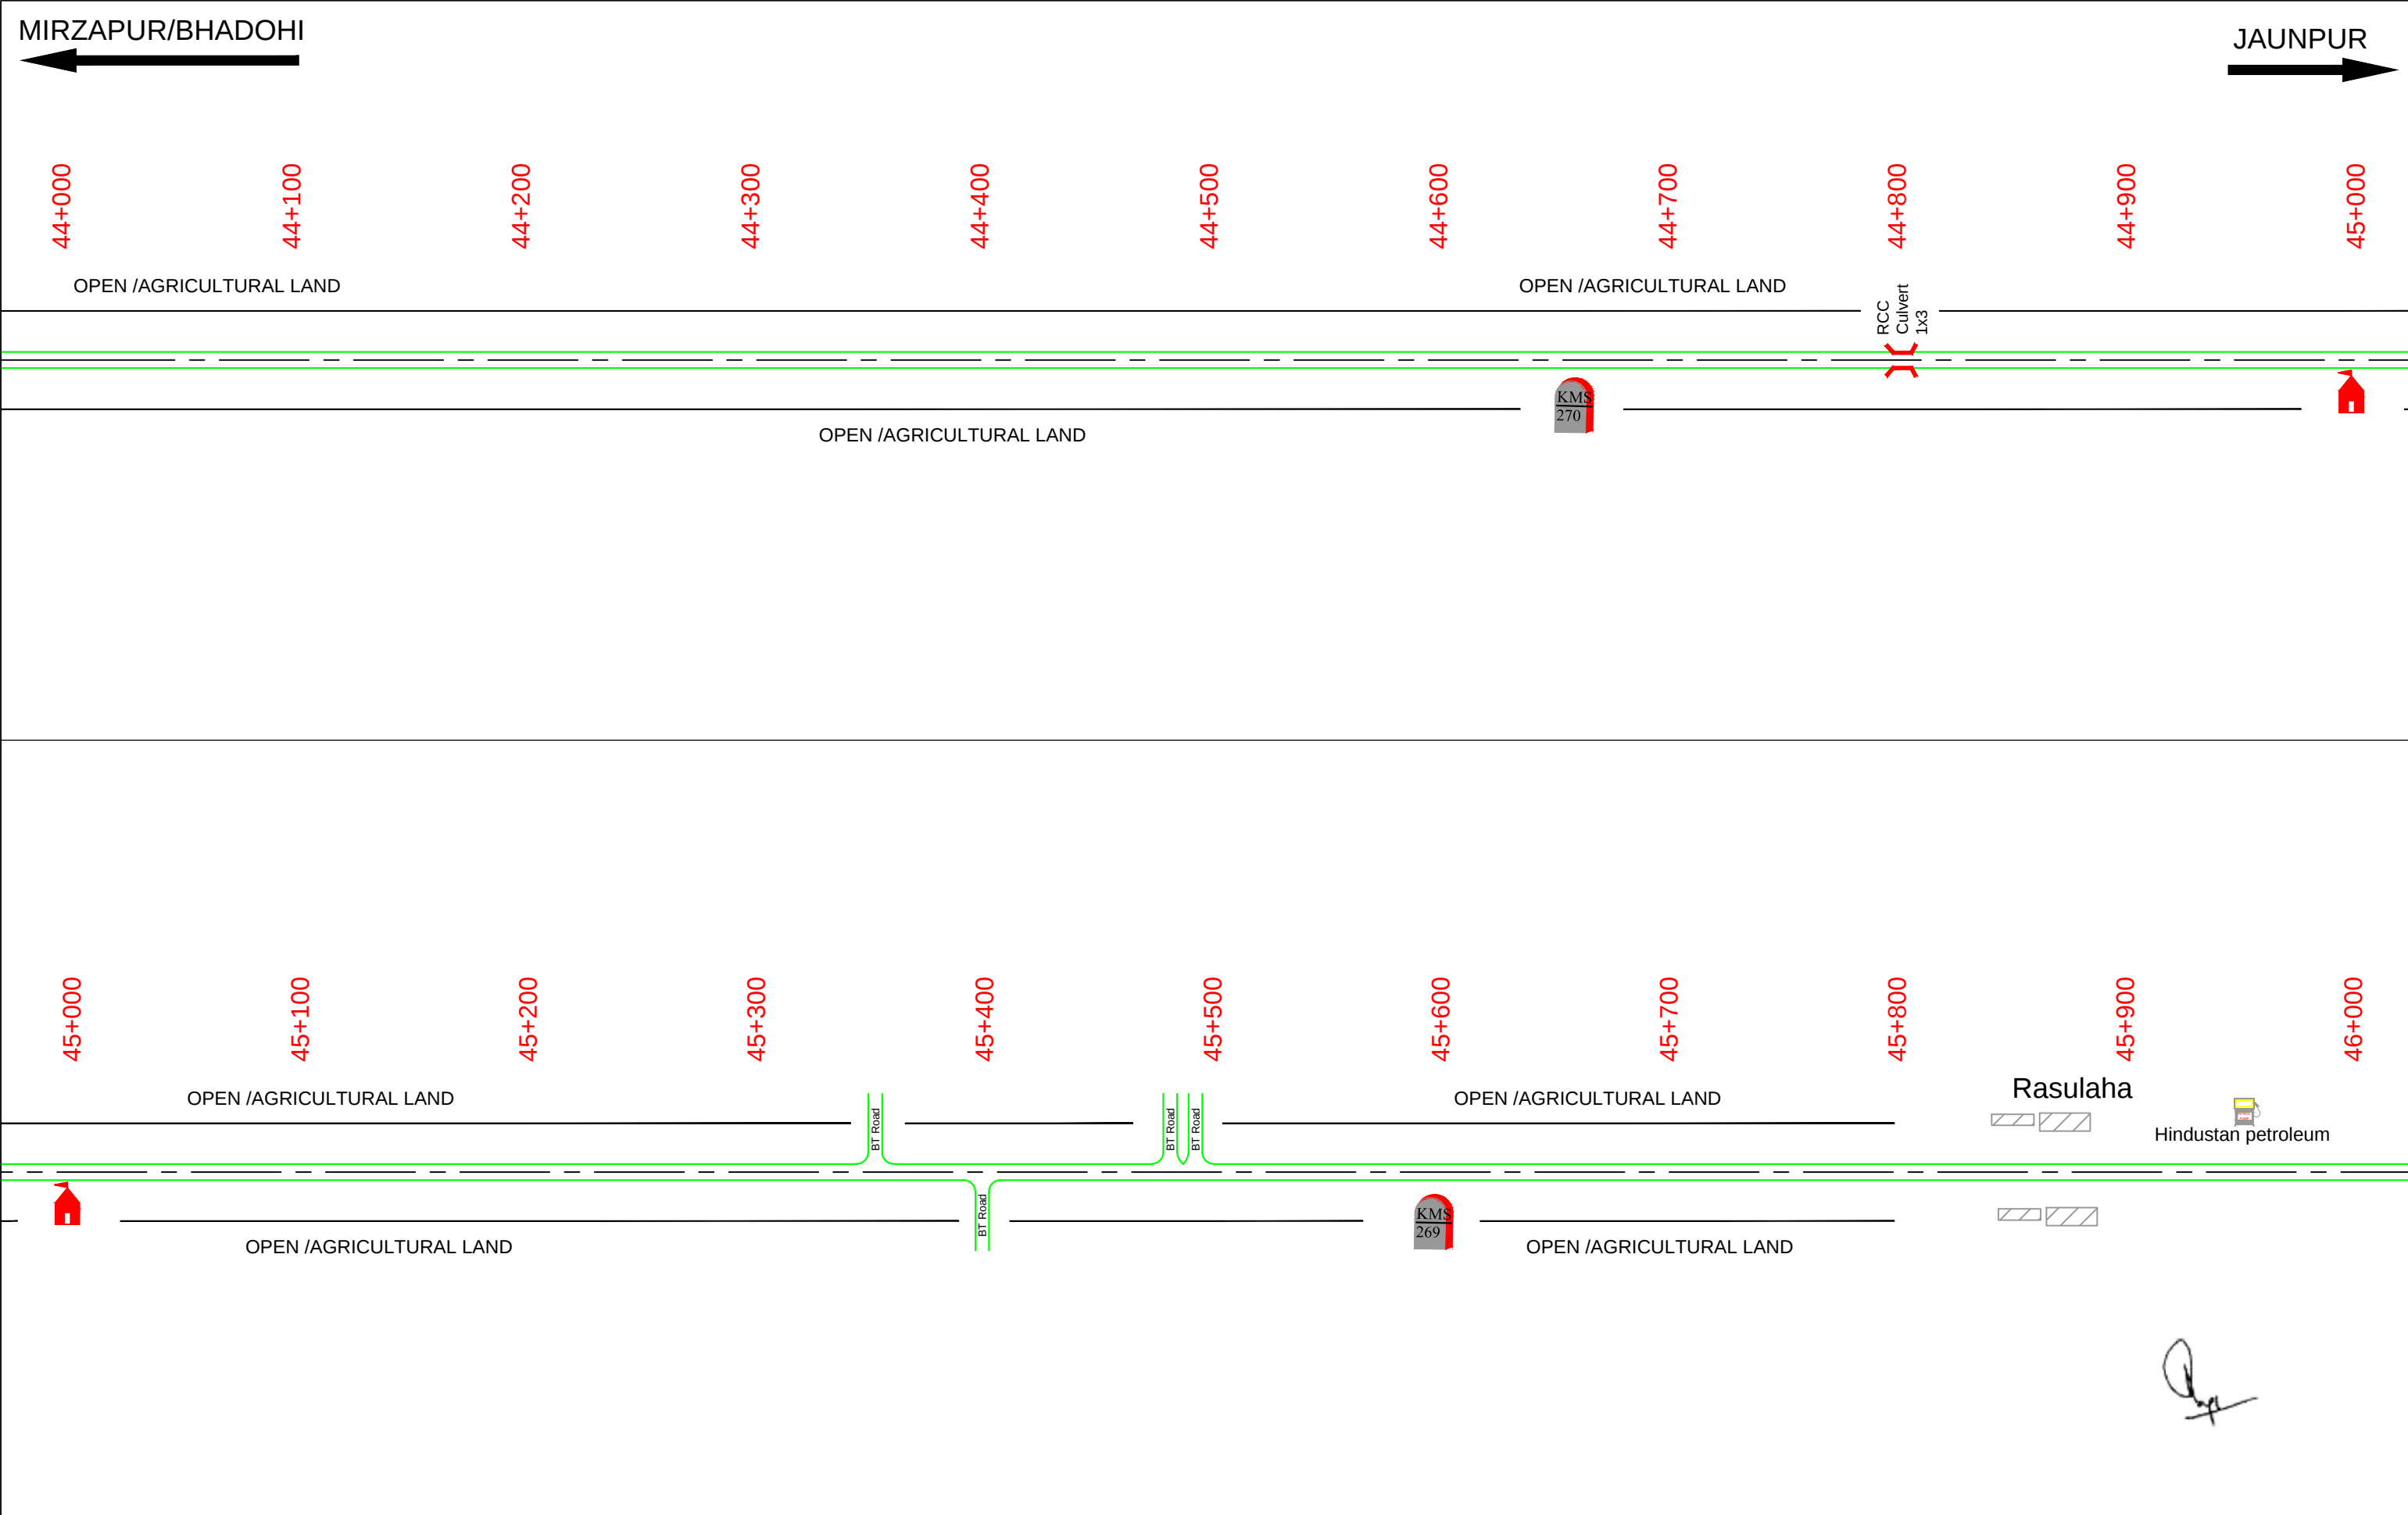

LEGEND :

Culvert/Bridge....

Temple.....

Pond.....

BUILT UP

Railway Track

Petrol Pump...

Agri/Land..

Junction...

Project Title:-

Consultancy Services for feasibility study and preparation of DPR for improvement and up-gradation of in principle and newly declared National Highway in the state of Uttar Pradesh.
Bhadohi-Jaunpur NH-135A

CLIENT:-



MINISTRY OF ROAD
TRANSPORT & HIGHWAYS

Drawing Title:

LINEAR PLAN

Drawing No. :-

TASPL/MORTH/LINEAR PLAN

Scale :-

NTS

Drn

Dgn.

Appd

Sheet:-

D.S

S.S.Singh


A.K.Y

06 OF 20


CONSULTANT





Technocrats Advisory Services Pvt. Ltd.
68, Ajanta Apartments, 36, I.P.Extension
Patparganj Delhi-110092

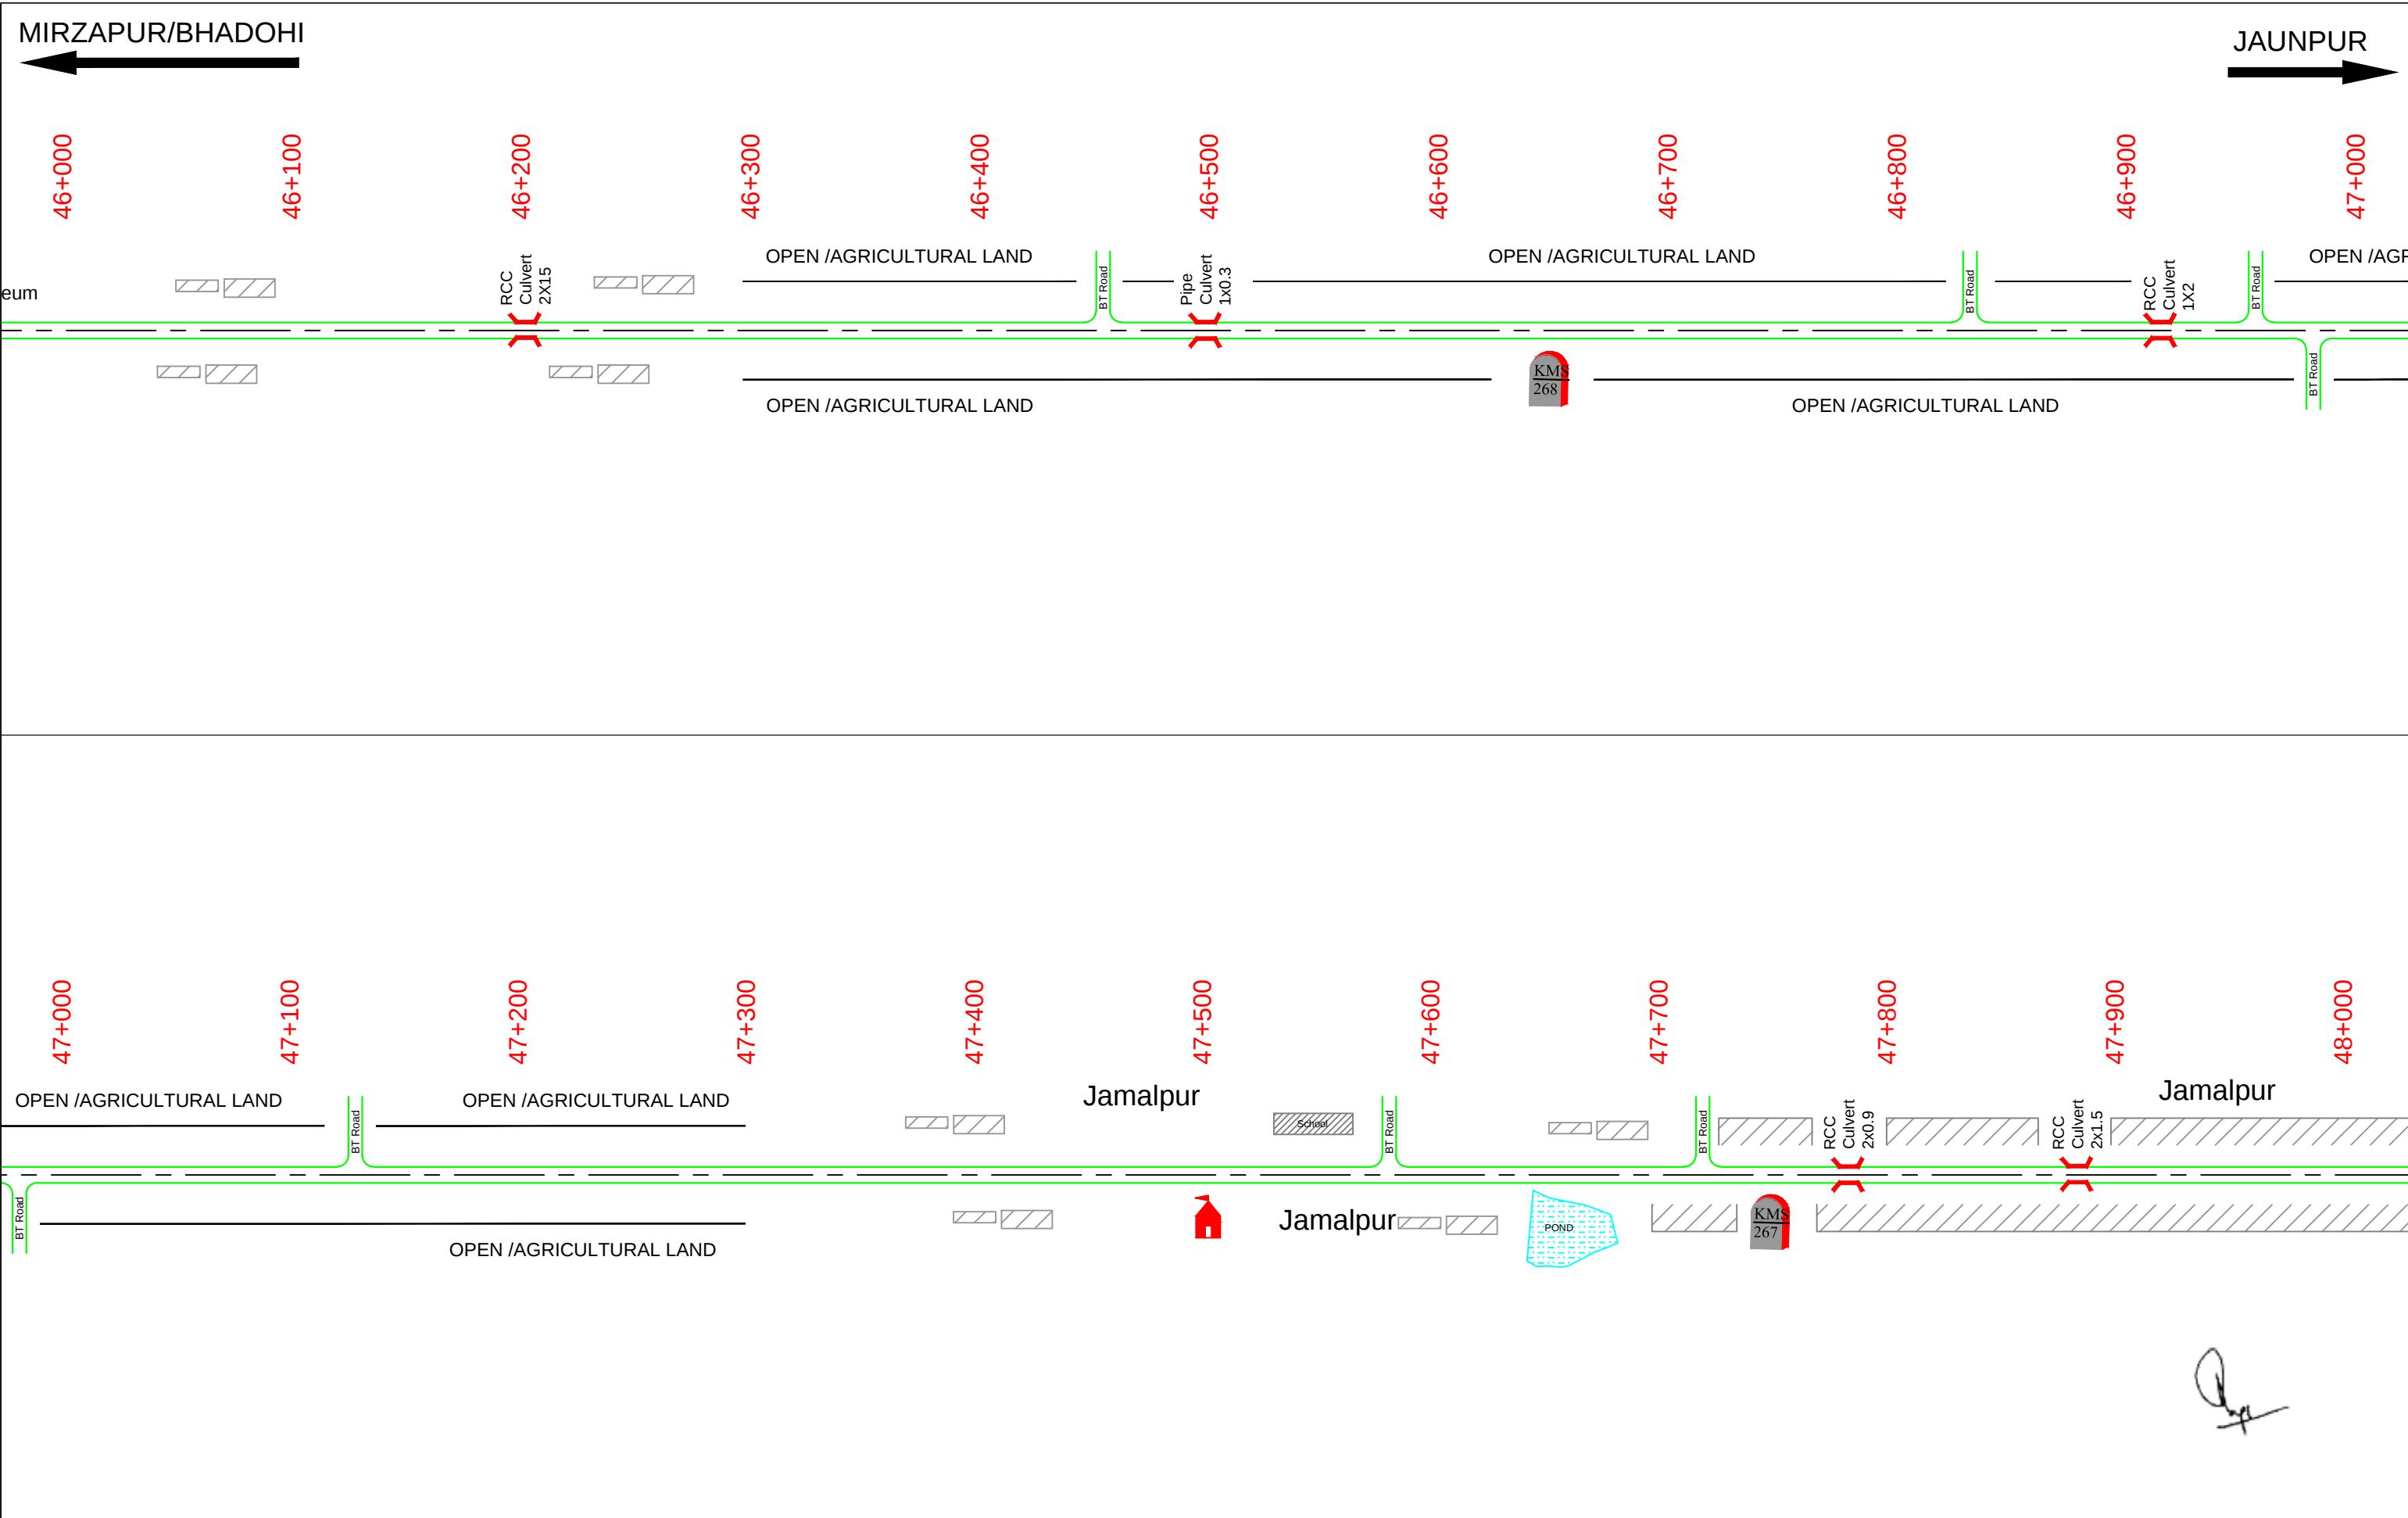


LEGEND :		Project Title:- Consultancy Services for feasibility study and preparation of DPR for improvement and up-gradation of in principle and newly declared National Highway in the state of Uttar Pradesh. <u>Bhadohi-Jaunpur NH-135A</u>	CLIENT:-  सत्यमेव जयते MINISTRY OF ROAD TRANSPORT & HIGHWAYS	Drawing Title: LINEAR PLAN				CONSULTANT  Technocrats Advisory Services Pvt. Ltd. 68, Ajanta Apartments, 36, I.P.Extension Patparganj Delhi-110092
Culvert/Bridge....	Railway Track+++++			Drawing No. :- TASPL/MORTH/LINEAR PLAN				
Temple.....	Petrol Pump... 			Scale :- NTS				
Pond..... 	Agri/Land.. 			Drn	Dgn.	Appd	Sheet:-	
BUILT UP 	Junction... 			D.S	S.S.Singh	A.K.Y	07 OF 20	

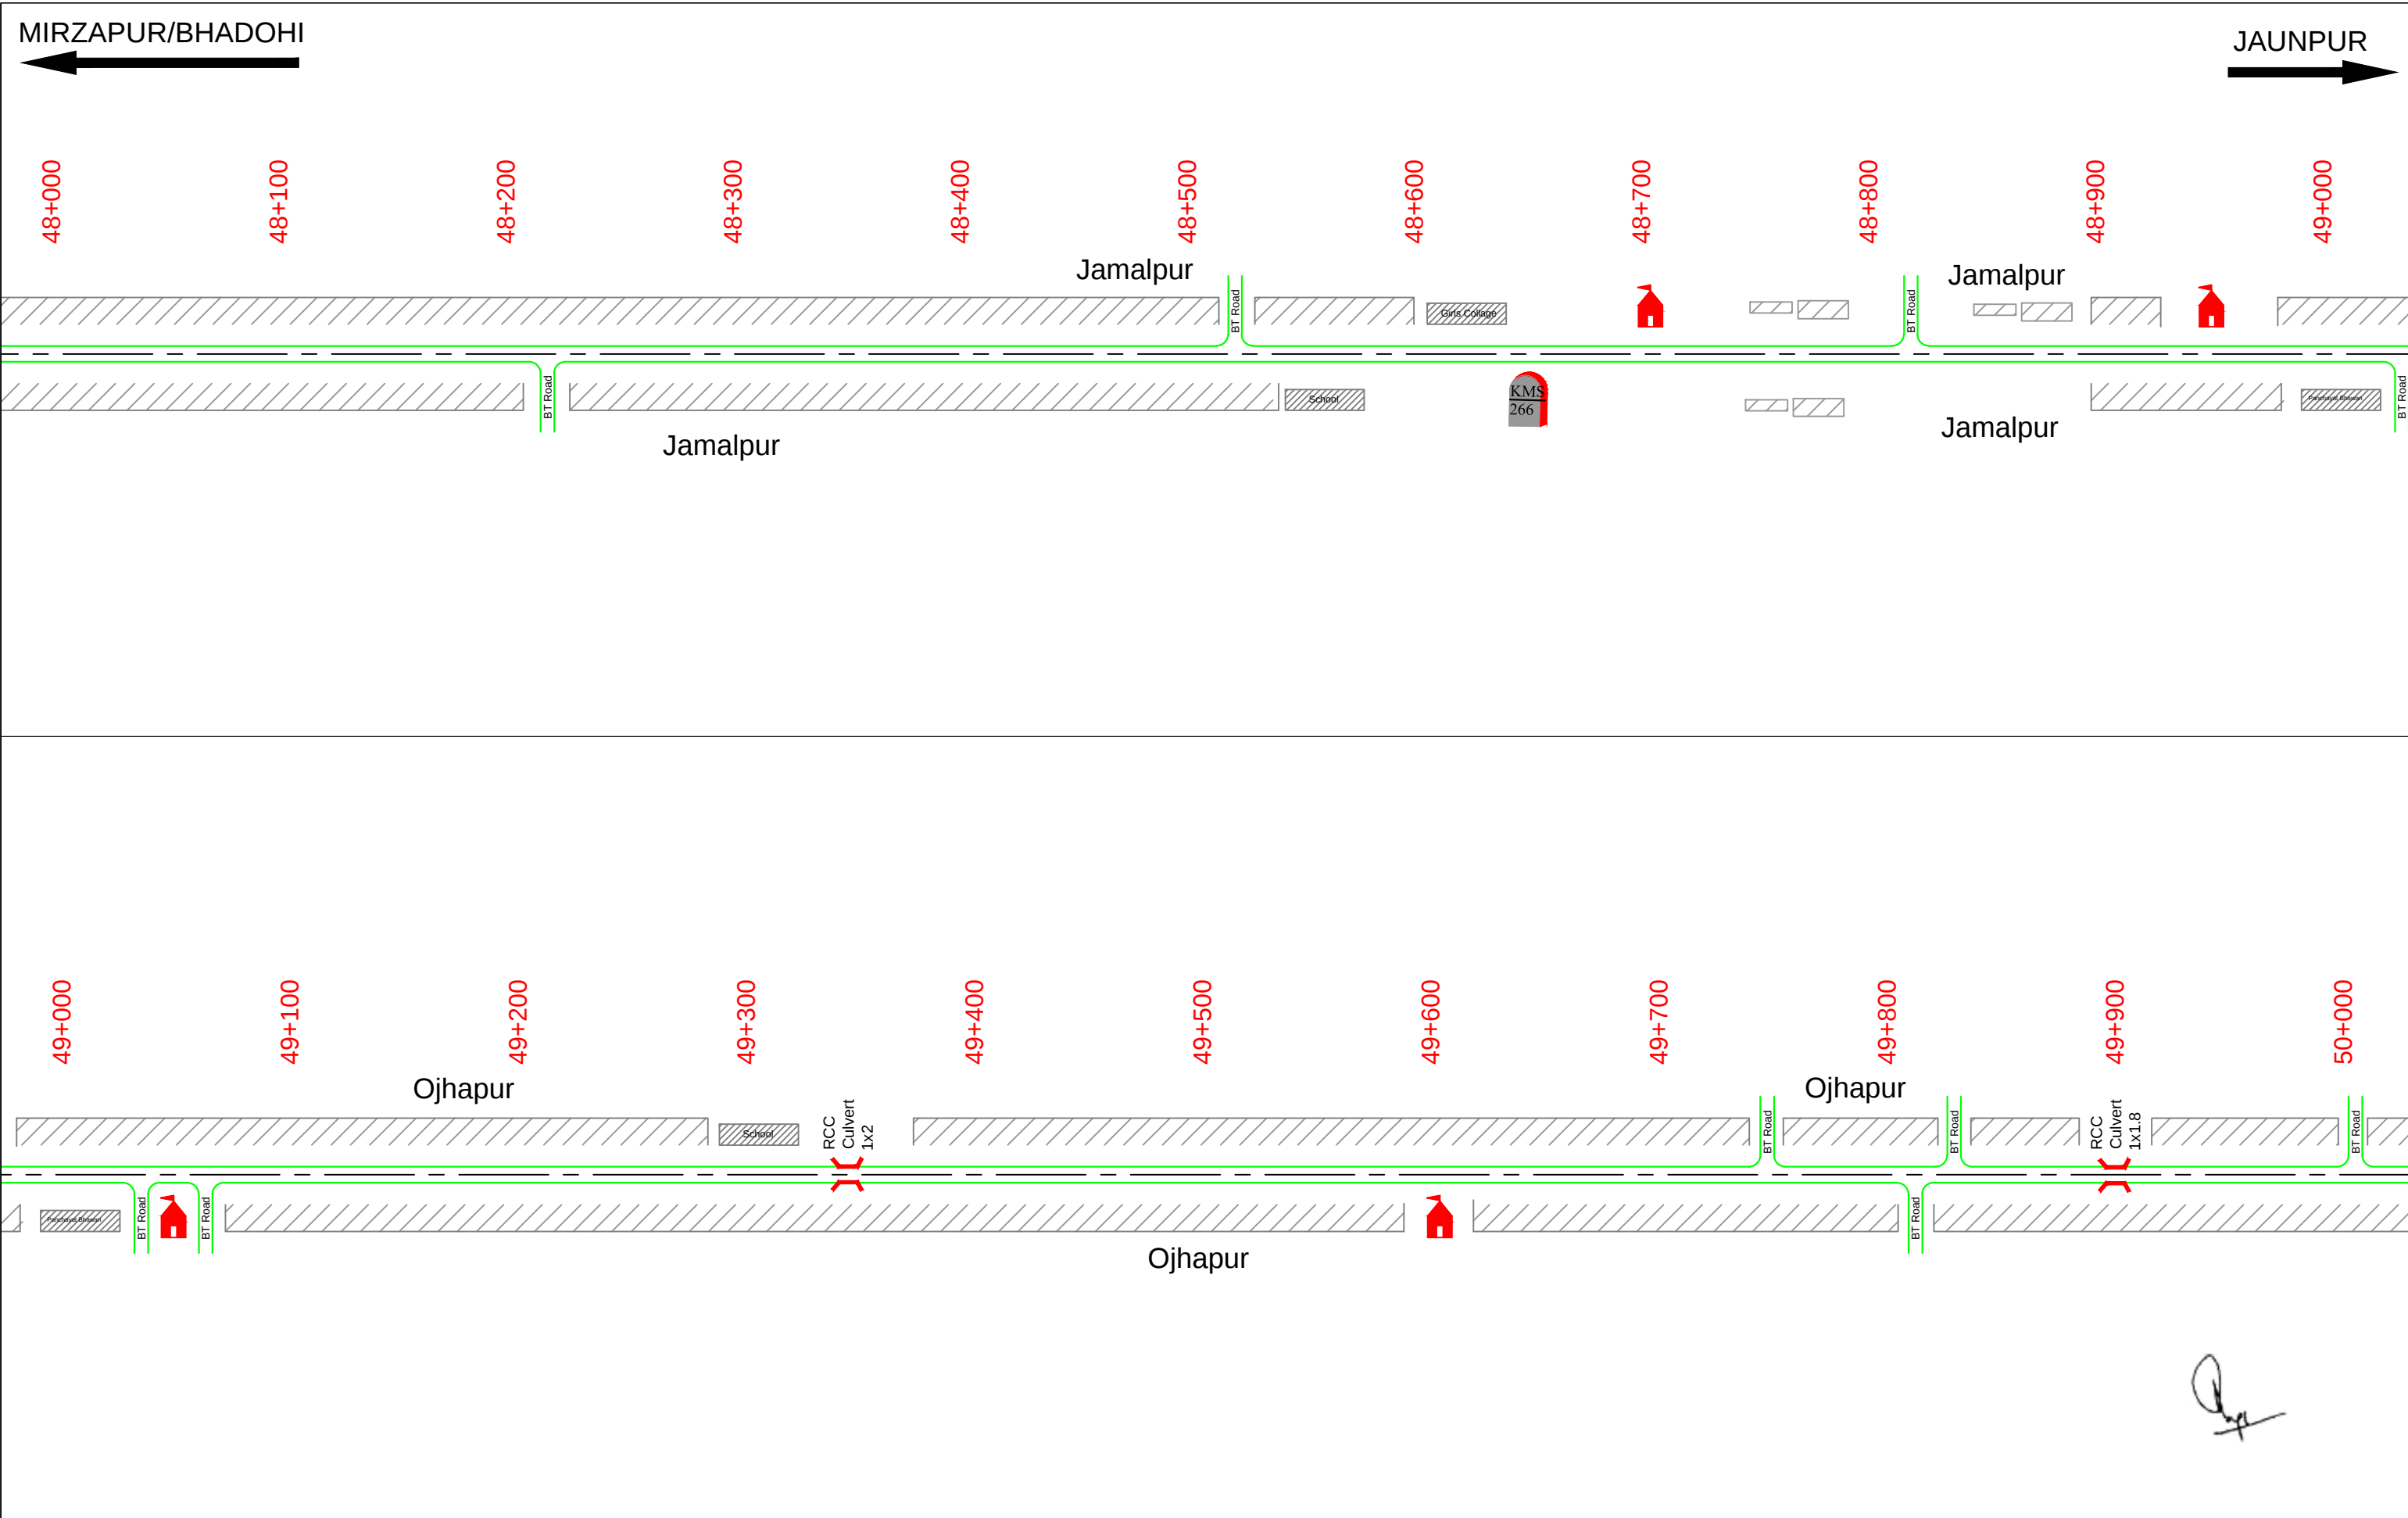

 
LEGEND :		Project Title:- Consultancy Services for feasibility study and preparation of DPR for improvement and up-gradation of in principle and newly declared National Highway in the state of Uttar Pradesh. <u>Bhadohi-Jaunpur NH-135A</u>	CLIENT:-  MINISTRY OF ROAD TRANSPORT & HIGHWAYS	Drawing Title: LINEAR PLAN				CONSULTANT  Technocrats Advisory Services Pvt. Ltd. 68, Ajanta Apartments, 36, I.P.Extension Patparganj Delhi-110092
Culvert/Bridge..... 	Railway Track+++++ 			Drawing No. :- TASPL/MORTH/LINEAR PLAN				
Temple..... 	Petrol Pump... 			Scale :- NTS				
Pond..... 	Agri/Land.. 			Drn	Dgn.	Appd	Sheet:-	
BUILT UP 	Junction... 			D.S	S.S.Singh	A.K.Y	08 OF 20	

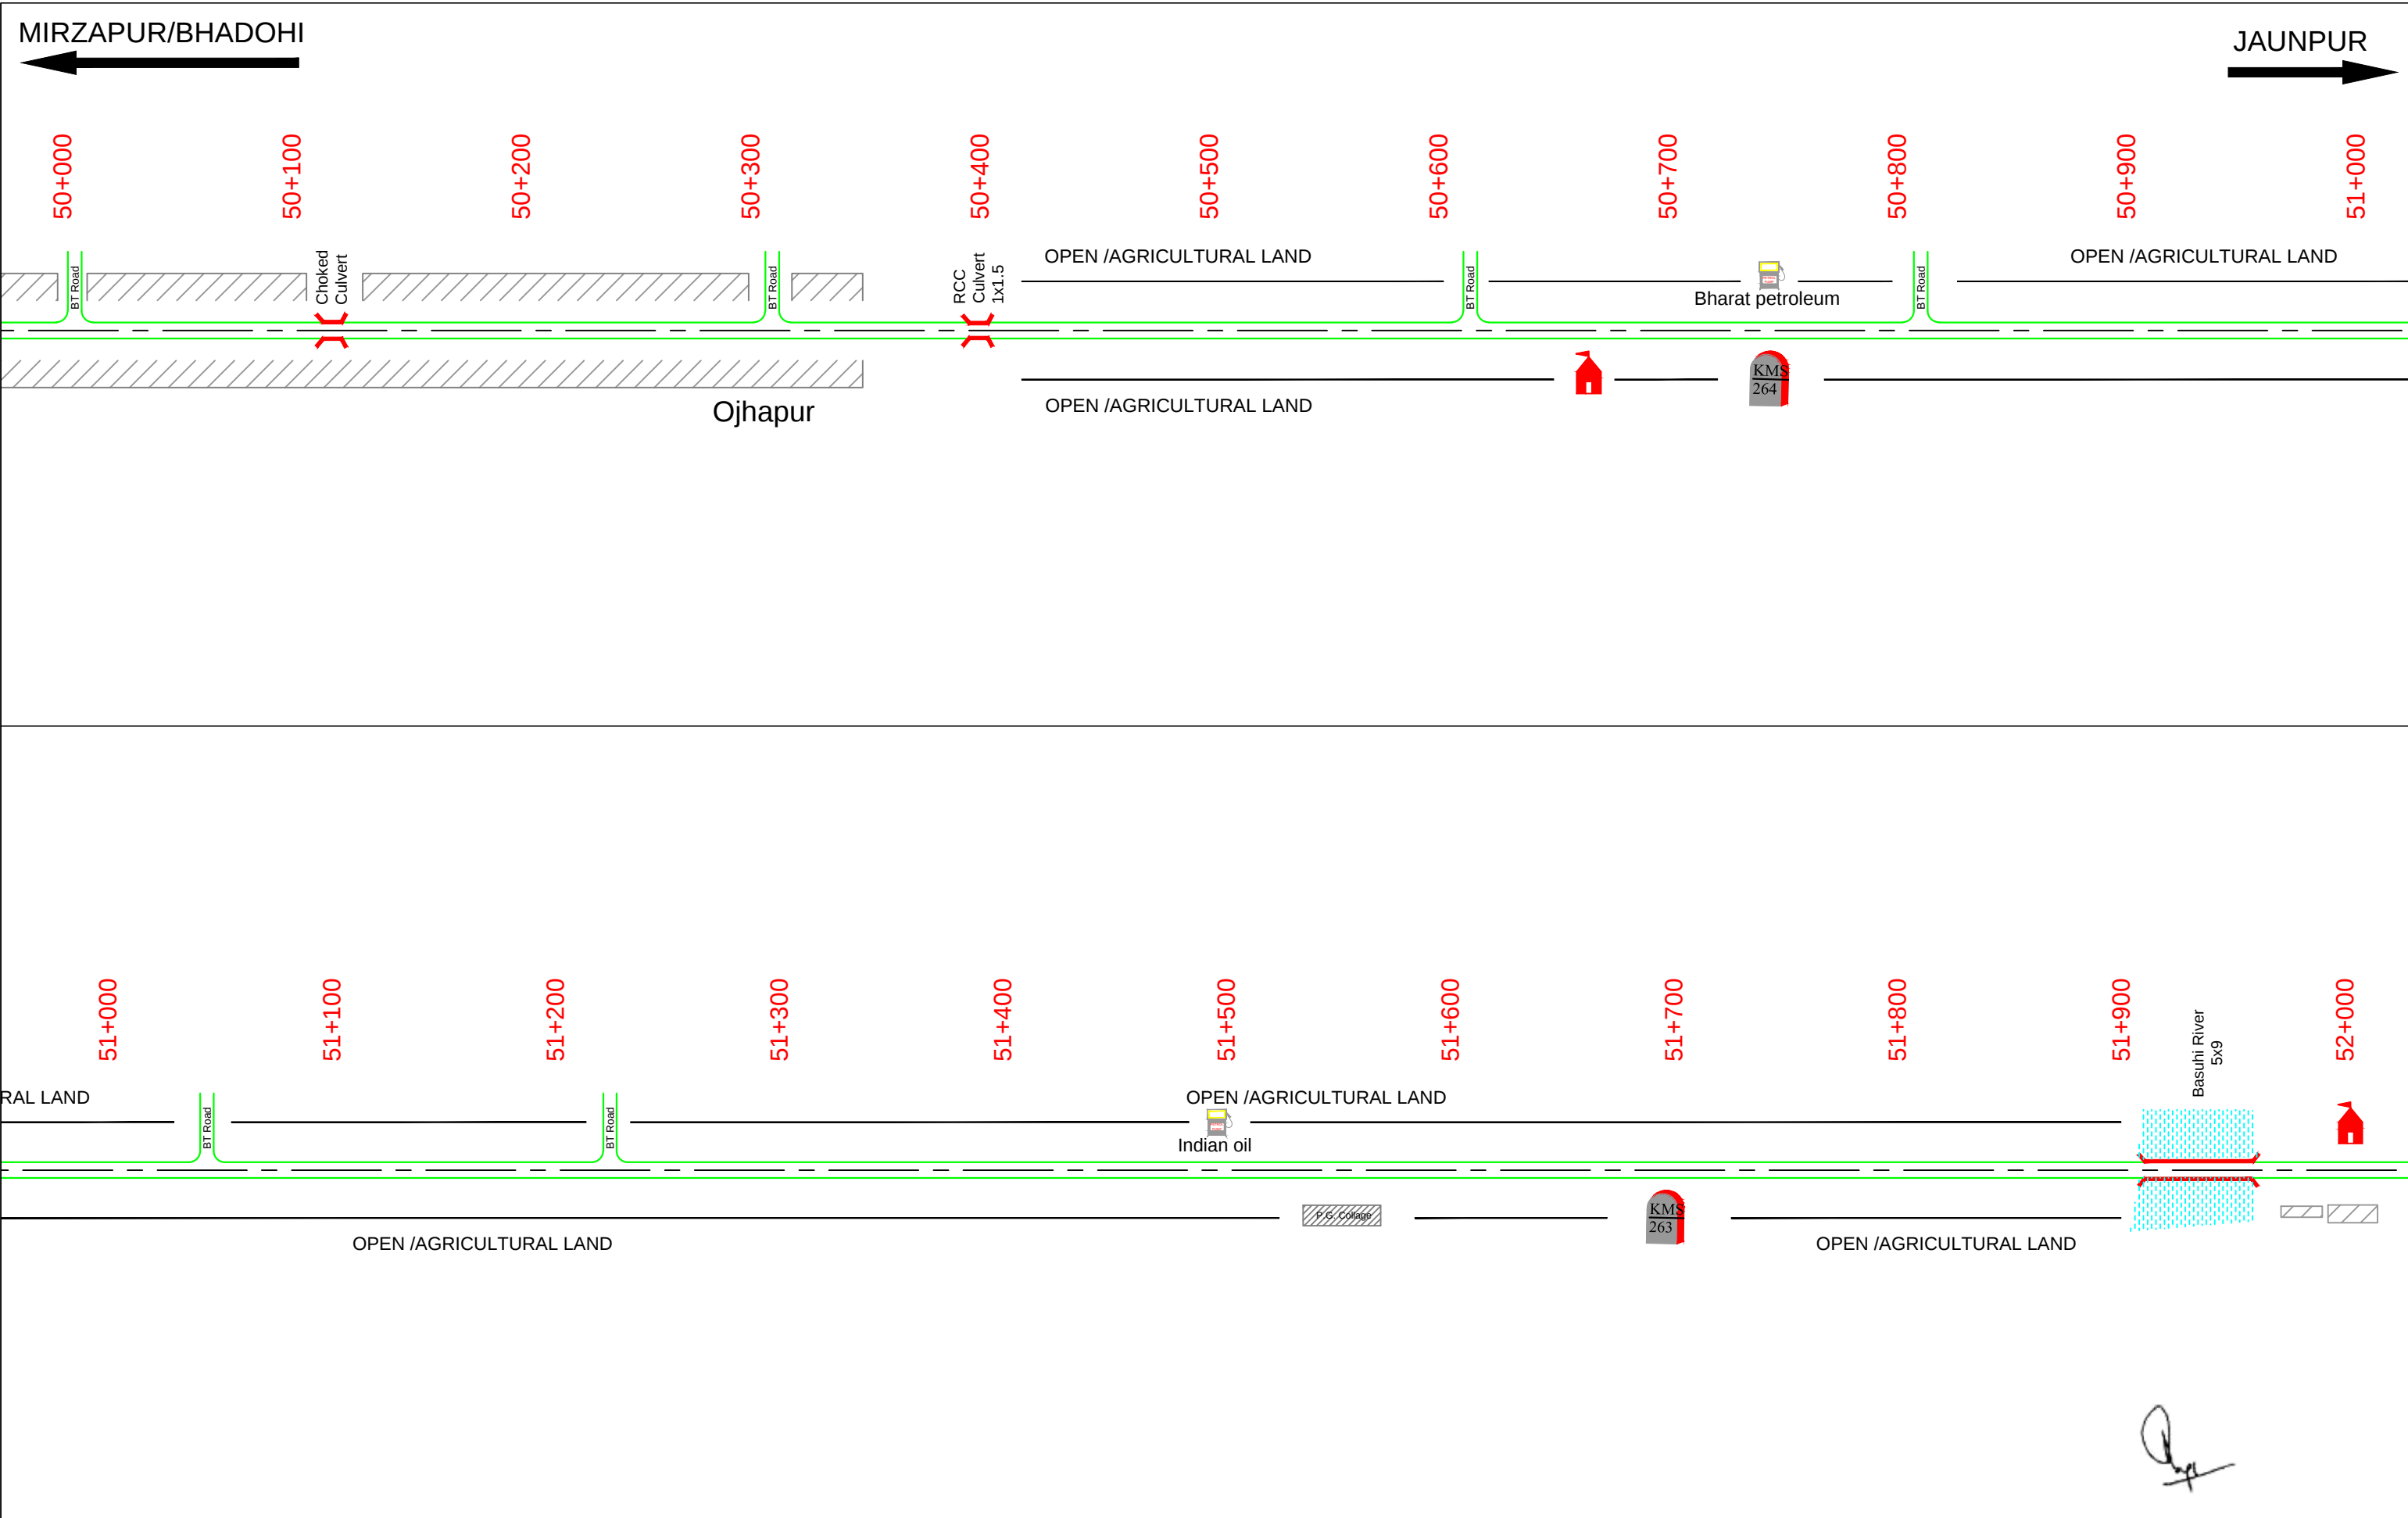

LEGEND :		Project Title:- Consultancy Services for feasibility study and preparation of DPR for improvement and up-gradation of in principle and newly declared National Highway in the state of Uttar Pradesh. <u>Bhadohi-Jaunpur NH-135A</u>	CLIENT:-  सत्यमेव जयते MINISTRY OF ROAD TRANSPORT & HIGHWAYS	Drawing Title: LINEAR PLAN				CONSULTANT  Technocrats Advisory Services Pvt. Ltd. 68, Ajanta Apartments, 36, I.P.Extension Patparganj Delhi-110092
Culvert/Bridge.....	Railway Track+++++			Drawing No. :- TASPL/MORTH/LINEAR PLAN				
Temple.....	Petrol Pump...			Scale :- NTS		Sheet:-		
Pond.....	Agri/Land..					Drn	Dgn.	
BUILT UP	Junction...					D.S	S.S.Singh	A.K.Y

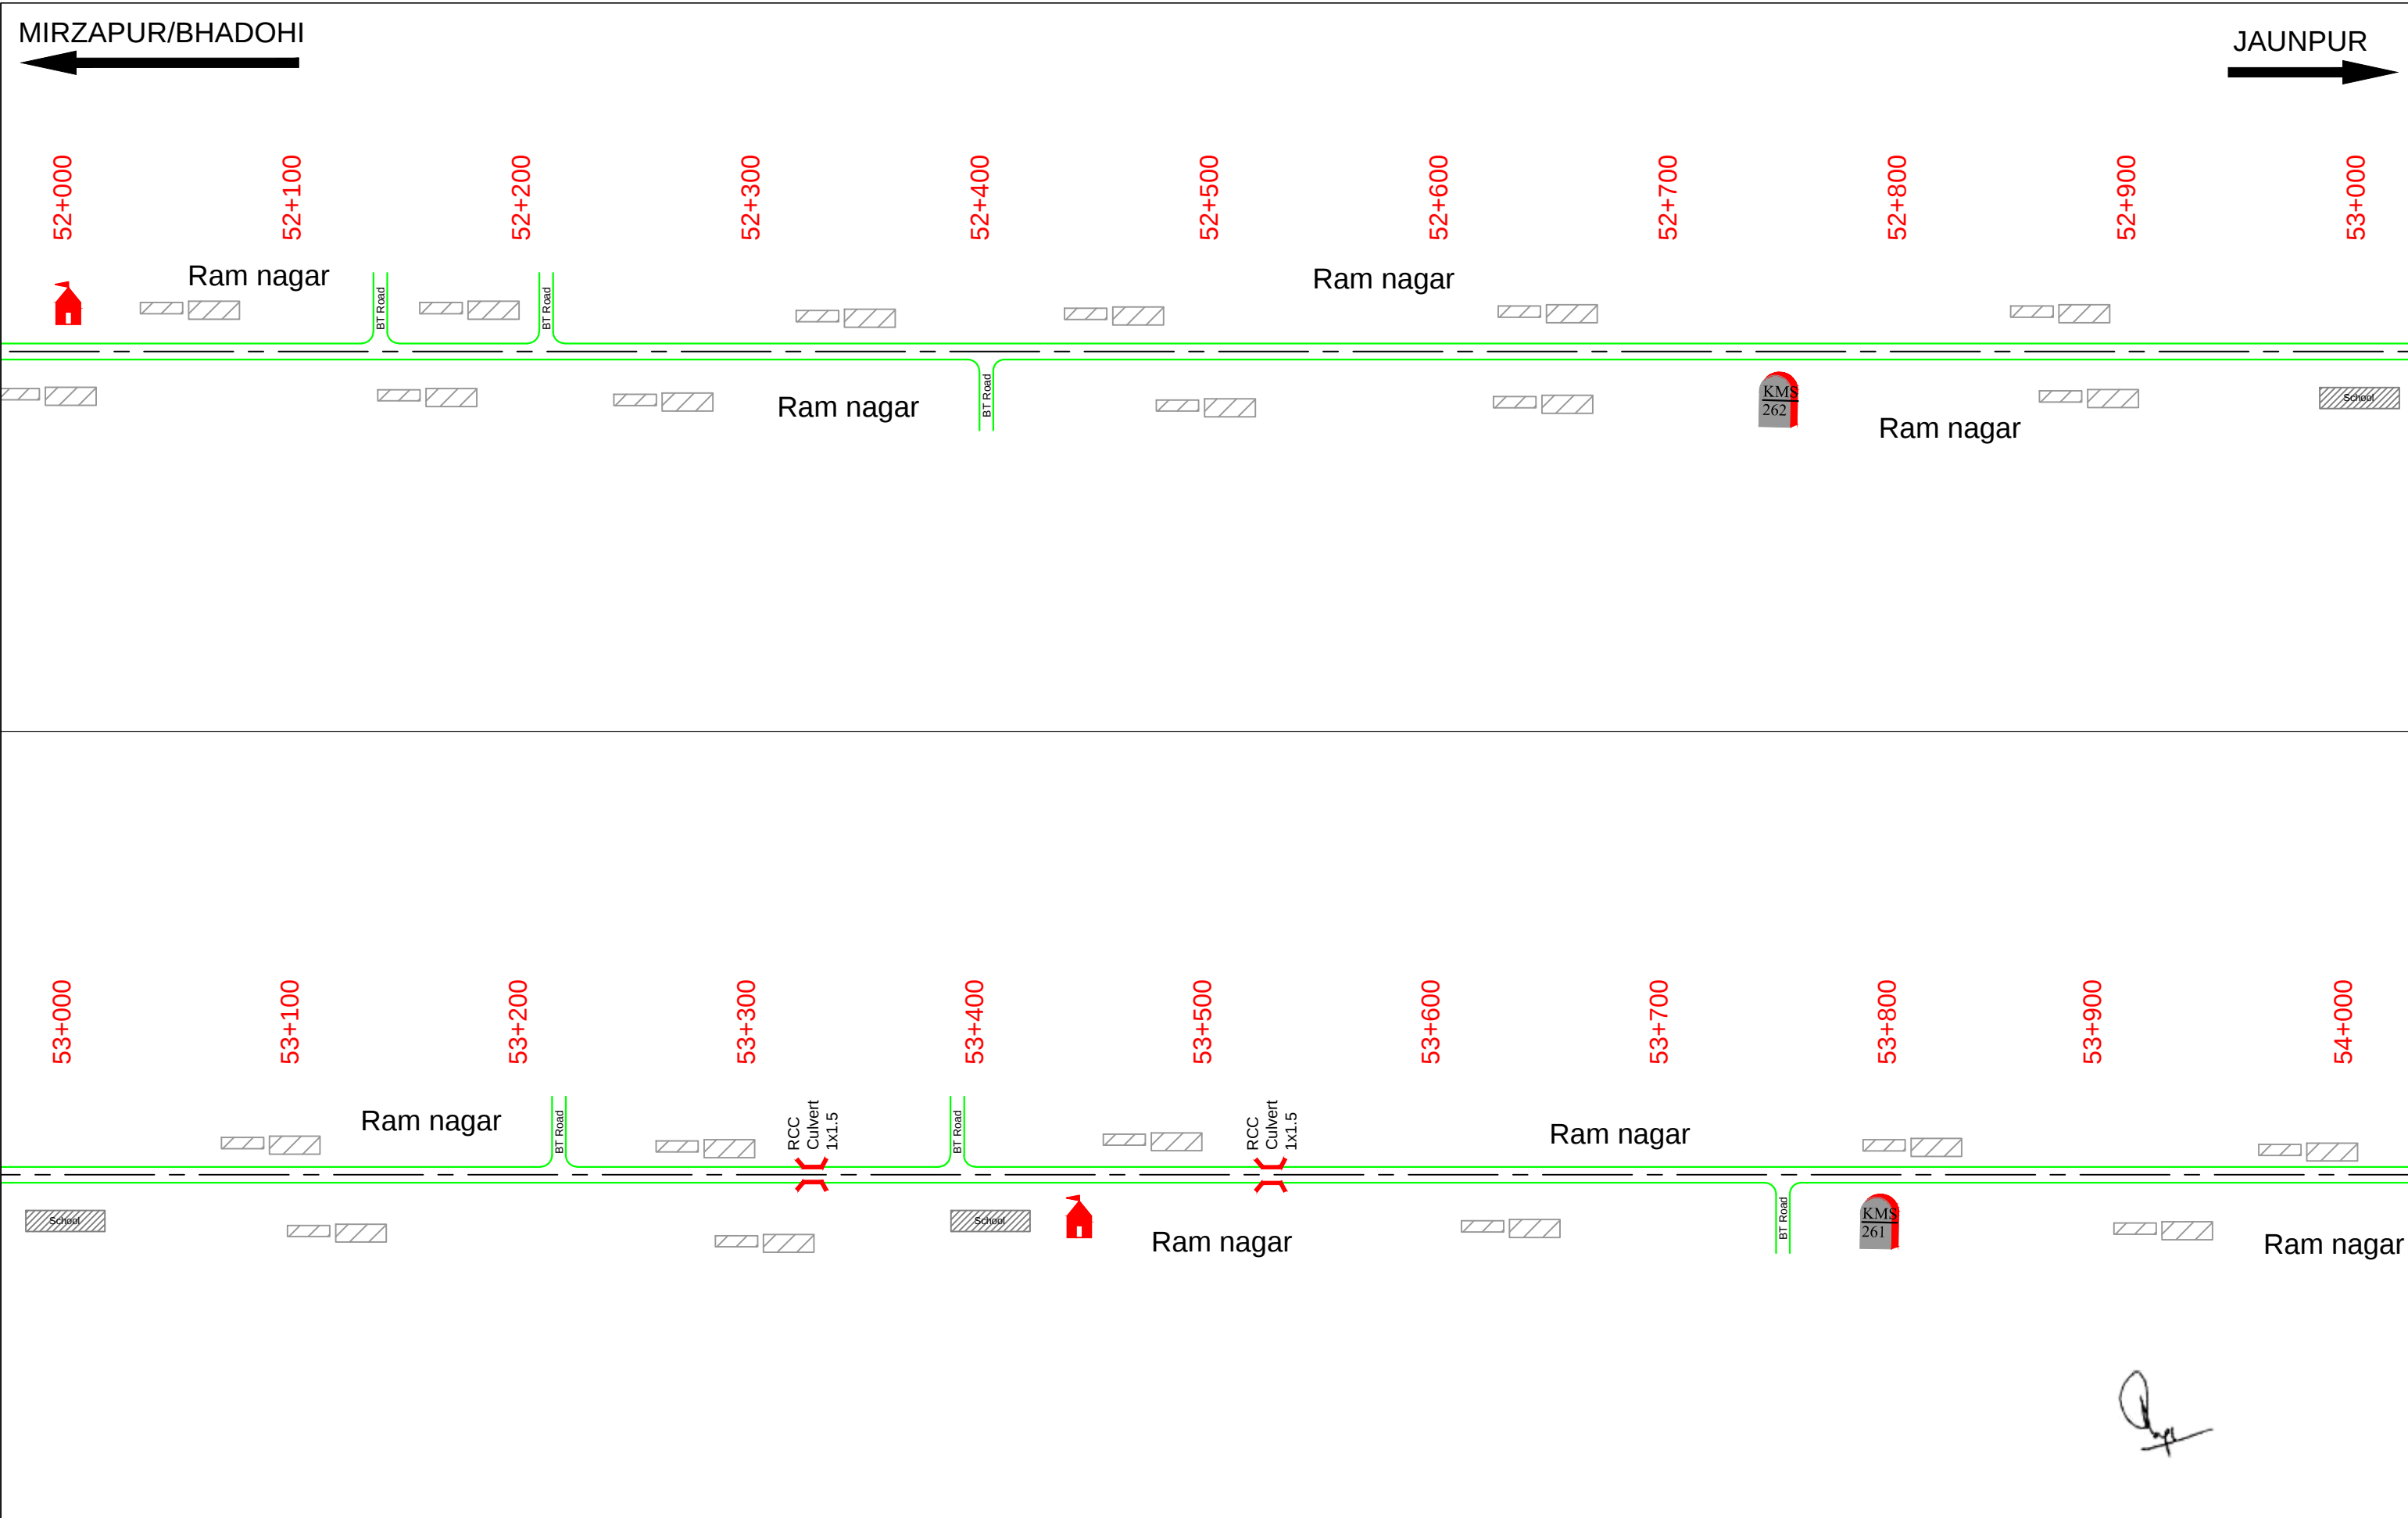

<u>LEGEND :</u>		<u>Project Title:-</u> Consultancy Services for feasibility study and preparation of DPR for improvement and up-gradation of in principle and newly declared National Highway in the state of Uttar Pradesh. <u>Bhadohi-Jaunpur NH-135A</u>	<u>CLIENT:-</u>  MINISTRY OF ROAD TRANSPORT & HIGHWAYS	<u>Drawing Title:</u> LINEAR PLAN				<u>CONSULTANT</u>  Technocrats Advisory Services Pvt. Ltd. 68, Ajanta Apartments, 36, I.P.Extension Patparganj Delhi-110092
Culvert/Bridge....	Railway Track+++++			<u>Drawing No. :-</u> TASPL/MORTH/LINEAR PLAN				
Temple.....	Petrol Pump...			<u>Scale :-</u> NTS				
Pond.....	Agri/Land..			<u>Drn</u>	<u>Dgn.</u>	<u>Appd</u>	<u>Sheet:-</u>	
BUILT UP	Junction...			D.S	S.S.Singh	A.K.Y	10 OF 20	

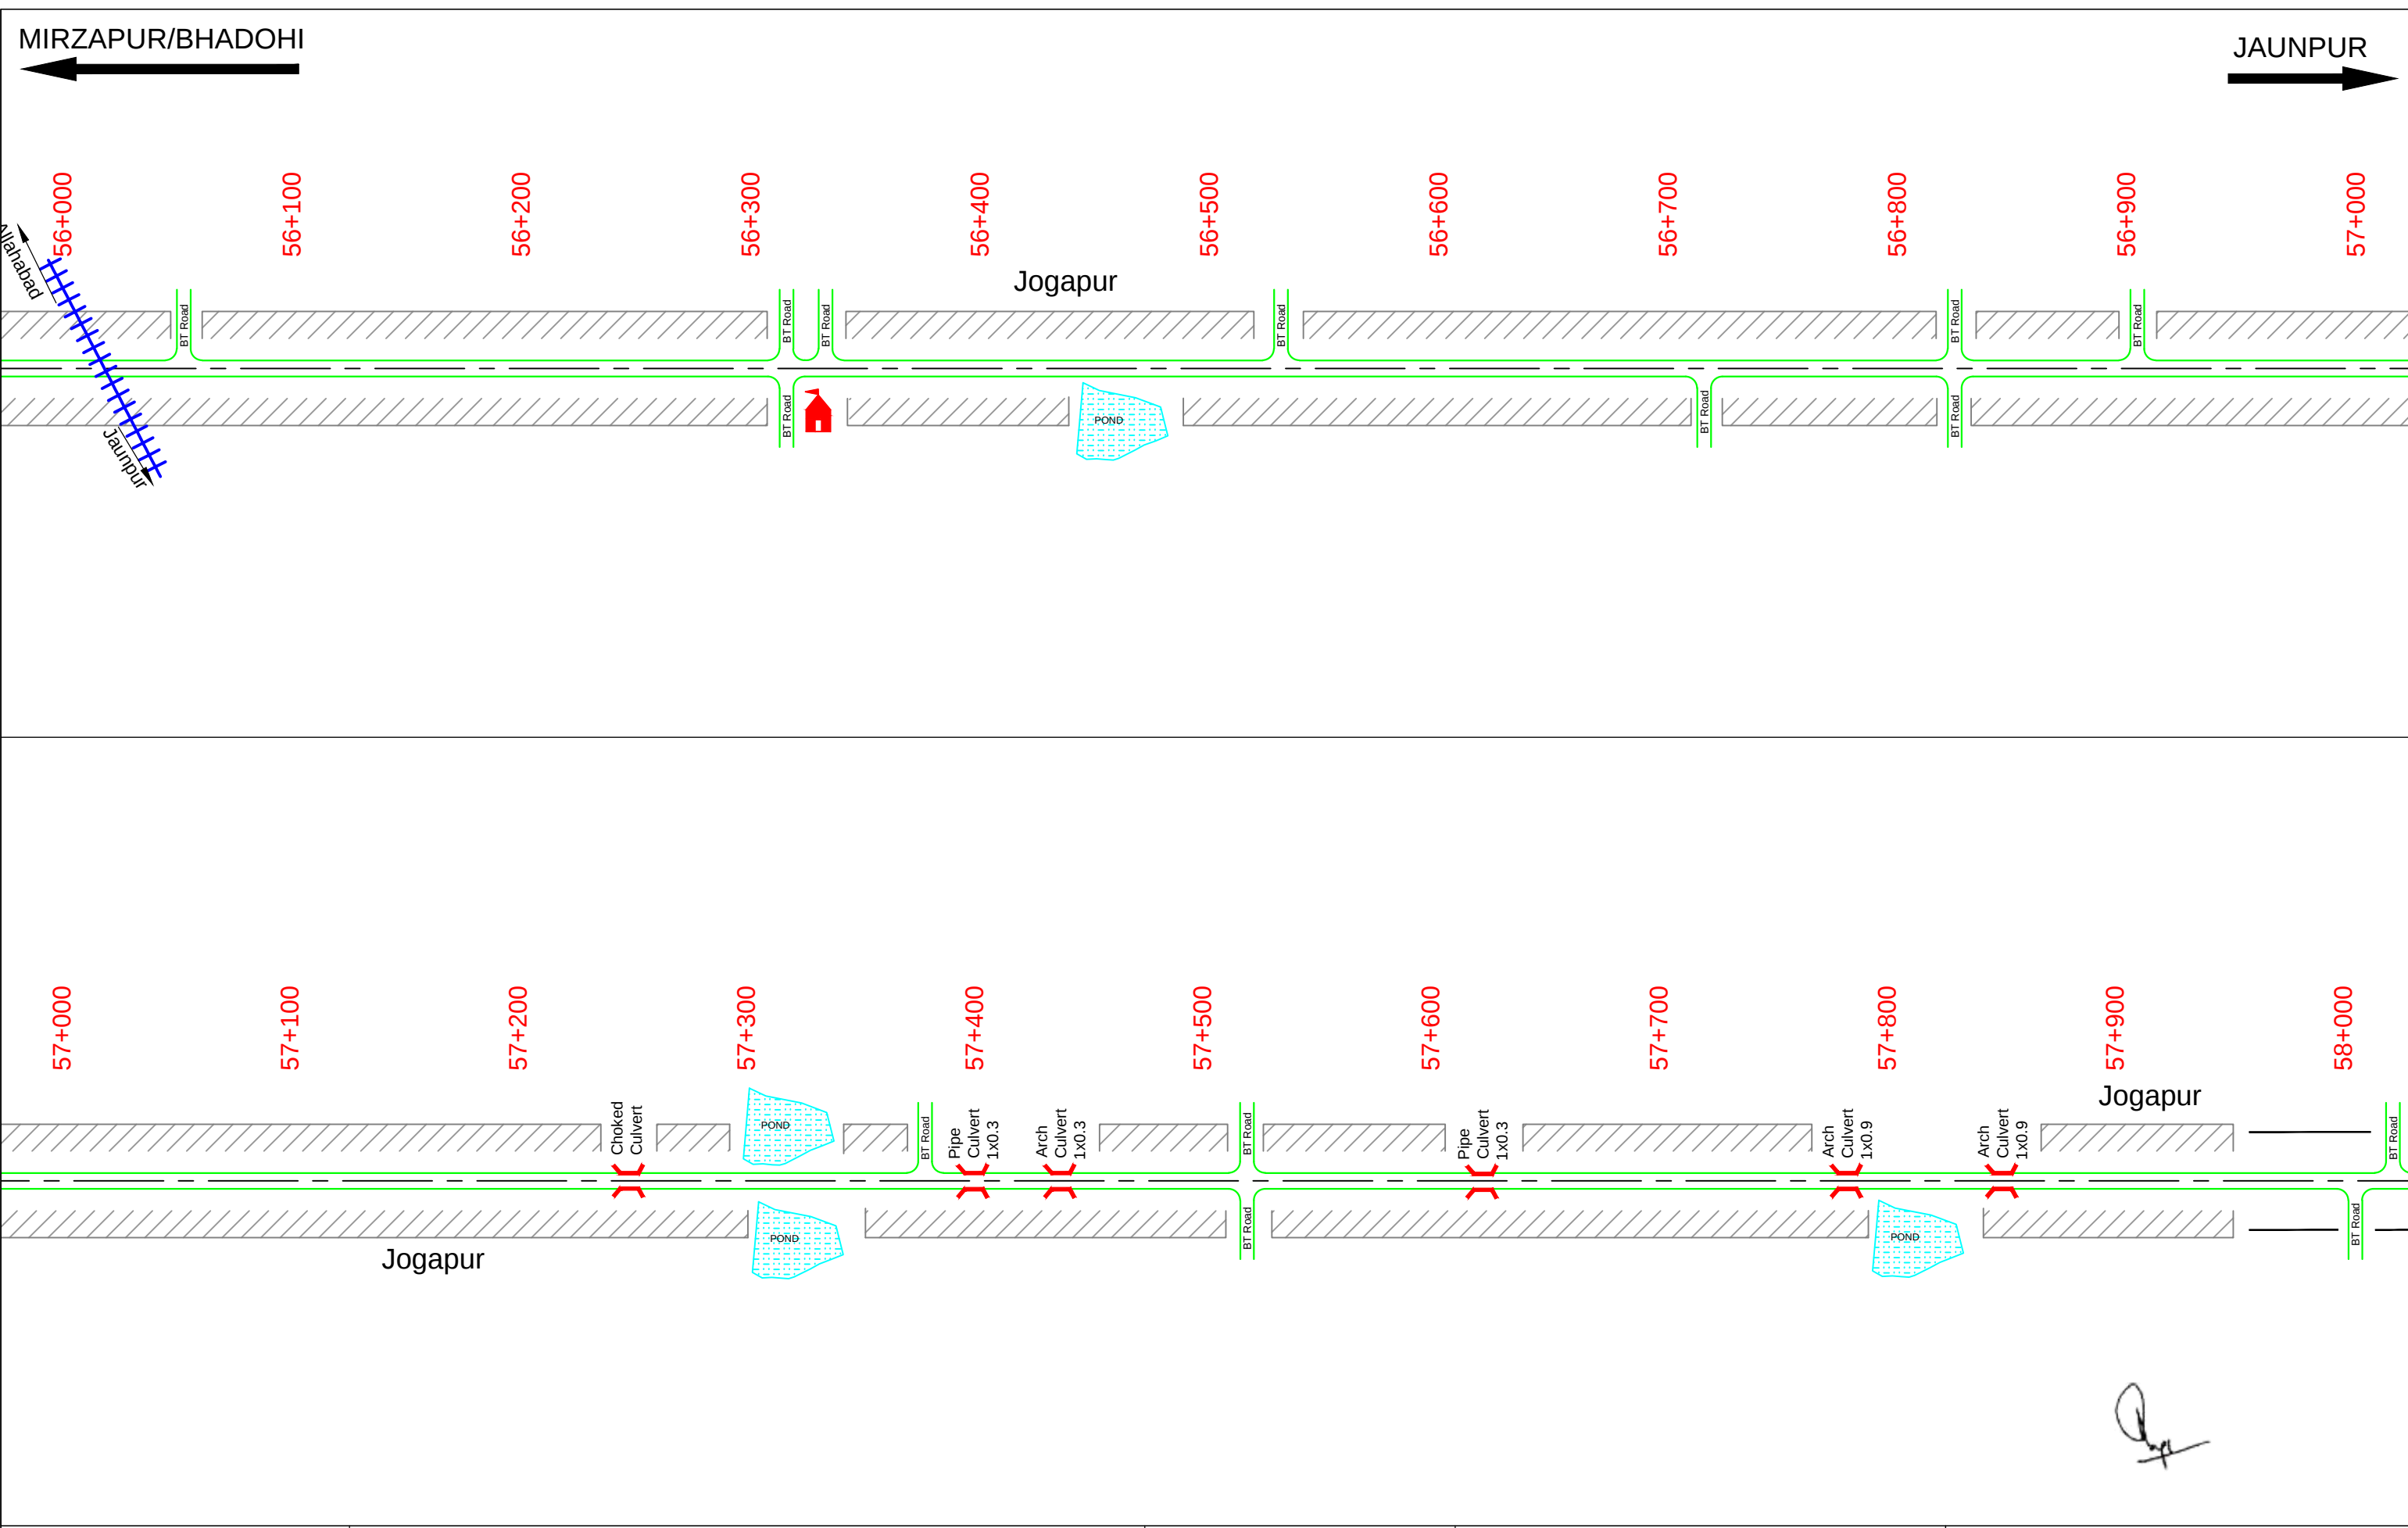


LEGEND :		Project Title:- Consultancy Services for feasibility study and preparation of DPR for improvement and up-gradation of in principle and newly declared National Highway in the state of Uttar Pradesh. <u>Bhadohi-Jaunpur NH-135A</u>	CLIENT:-  समर्थन वाजो MINISTRY OF ROAD TRANSPORT & HIGHWAYS	Drawing Title: LINEAR PLAN			CONSULTANT  Technocrats Advisory Services Pvt. Ltd. 68, Ajanta Apartments, 36, I.P.Extension Patparganj Delhi-110092	
Culvert/Bridge....	Railway Track+++++			Drawing No. :- TASPL/MORTH/LINEAR PLAN				
Temple.....	Petrol Pump...			Scale :- NTS				
Pond.....	Agri/Land..			Drn	Dgn.	Appd		Sheet:-
BUILT UP	Junction...			D.S	S.S.Singh	A.K.Y		12 OF 20



LEGEND :		Project Title:- Consultancy Services for feasibility study and preparation of DPR for improvement and up-gradation of in principle and newly declared National Highway in the state of Uttar Pradesh. <u>Bhadohi-Jaunpur NH-135A</u>	CLIENT:-  सत्यमेव जयते MINISTRY OF ROAD TRANSPORT & HIGHWAYS	Drawing Title: LINEAR PLAN				CONSULTANT  Technocrats Advisory Services Pvt. Ltd. 68, Ajanta Apartments, 36, I.P.Extension Patparganj Delhi-110092
Culvert/Bridge..... 	Railway Track+++++ 			Drawing No. :- TASPL/MORTH/LINEAR PLAN				
Temple..... 	Petrol Pump... 					Scale :- NTS		
Pond..... 	Agri/Land.. 			Drn	Dgn.	Appd	Sheet:-	
BUILT UP 	Junction... 			D.S	S.S.Singh	A.K.Y	14 OF 20	



LEGEND :		Project Title:- Consultancy Services for feasibility study and preparation of DPR for improvement and up-gradation of in principle and newly declared National Highway in the state of Uttar Pradesh. <u>Bhadohi-Jaunpur NH-135A</u>	CLIENT:-  सत्यमेव जयते MINISTRY OF ROAD TRANSPORT & HIGHWAYS	Drawing Title: LINEAR PLAN				CONSULTANT  Technocrats Advisory Services Pvt. Ltd. 68, Ajanta Apartments, 36, I.P.Extension Patparganj Delhi-110092
Culvert/Bridge..... 	Railway Track+++++ 			Drawing No. :- TASPL/MORTH/LINEAR PLAN				
Temple..... 	Petrol Pump... 			Scale :- NTS				
Pond..... 	Agri/Land.. 			Drn	Dgn.	Appd	Sheet:-	
BUILT UP 	Junction... 			D.S	S.S.Singh	A.K.Y	15 OF 20	

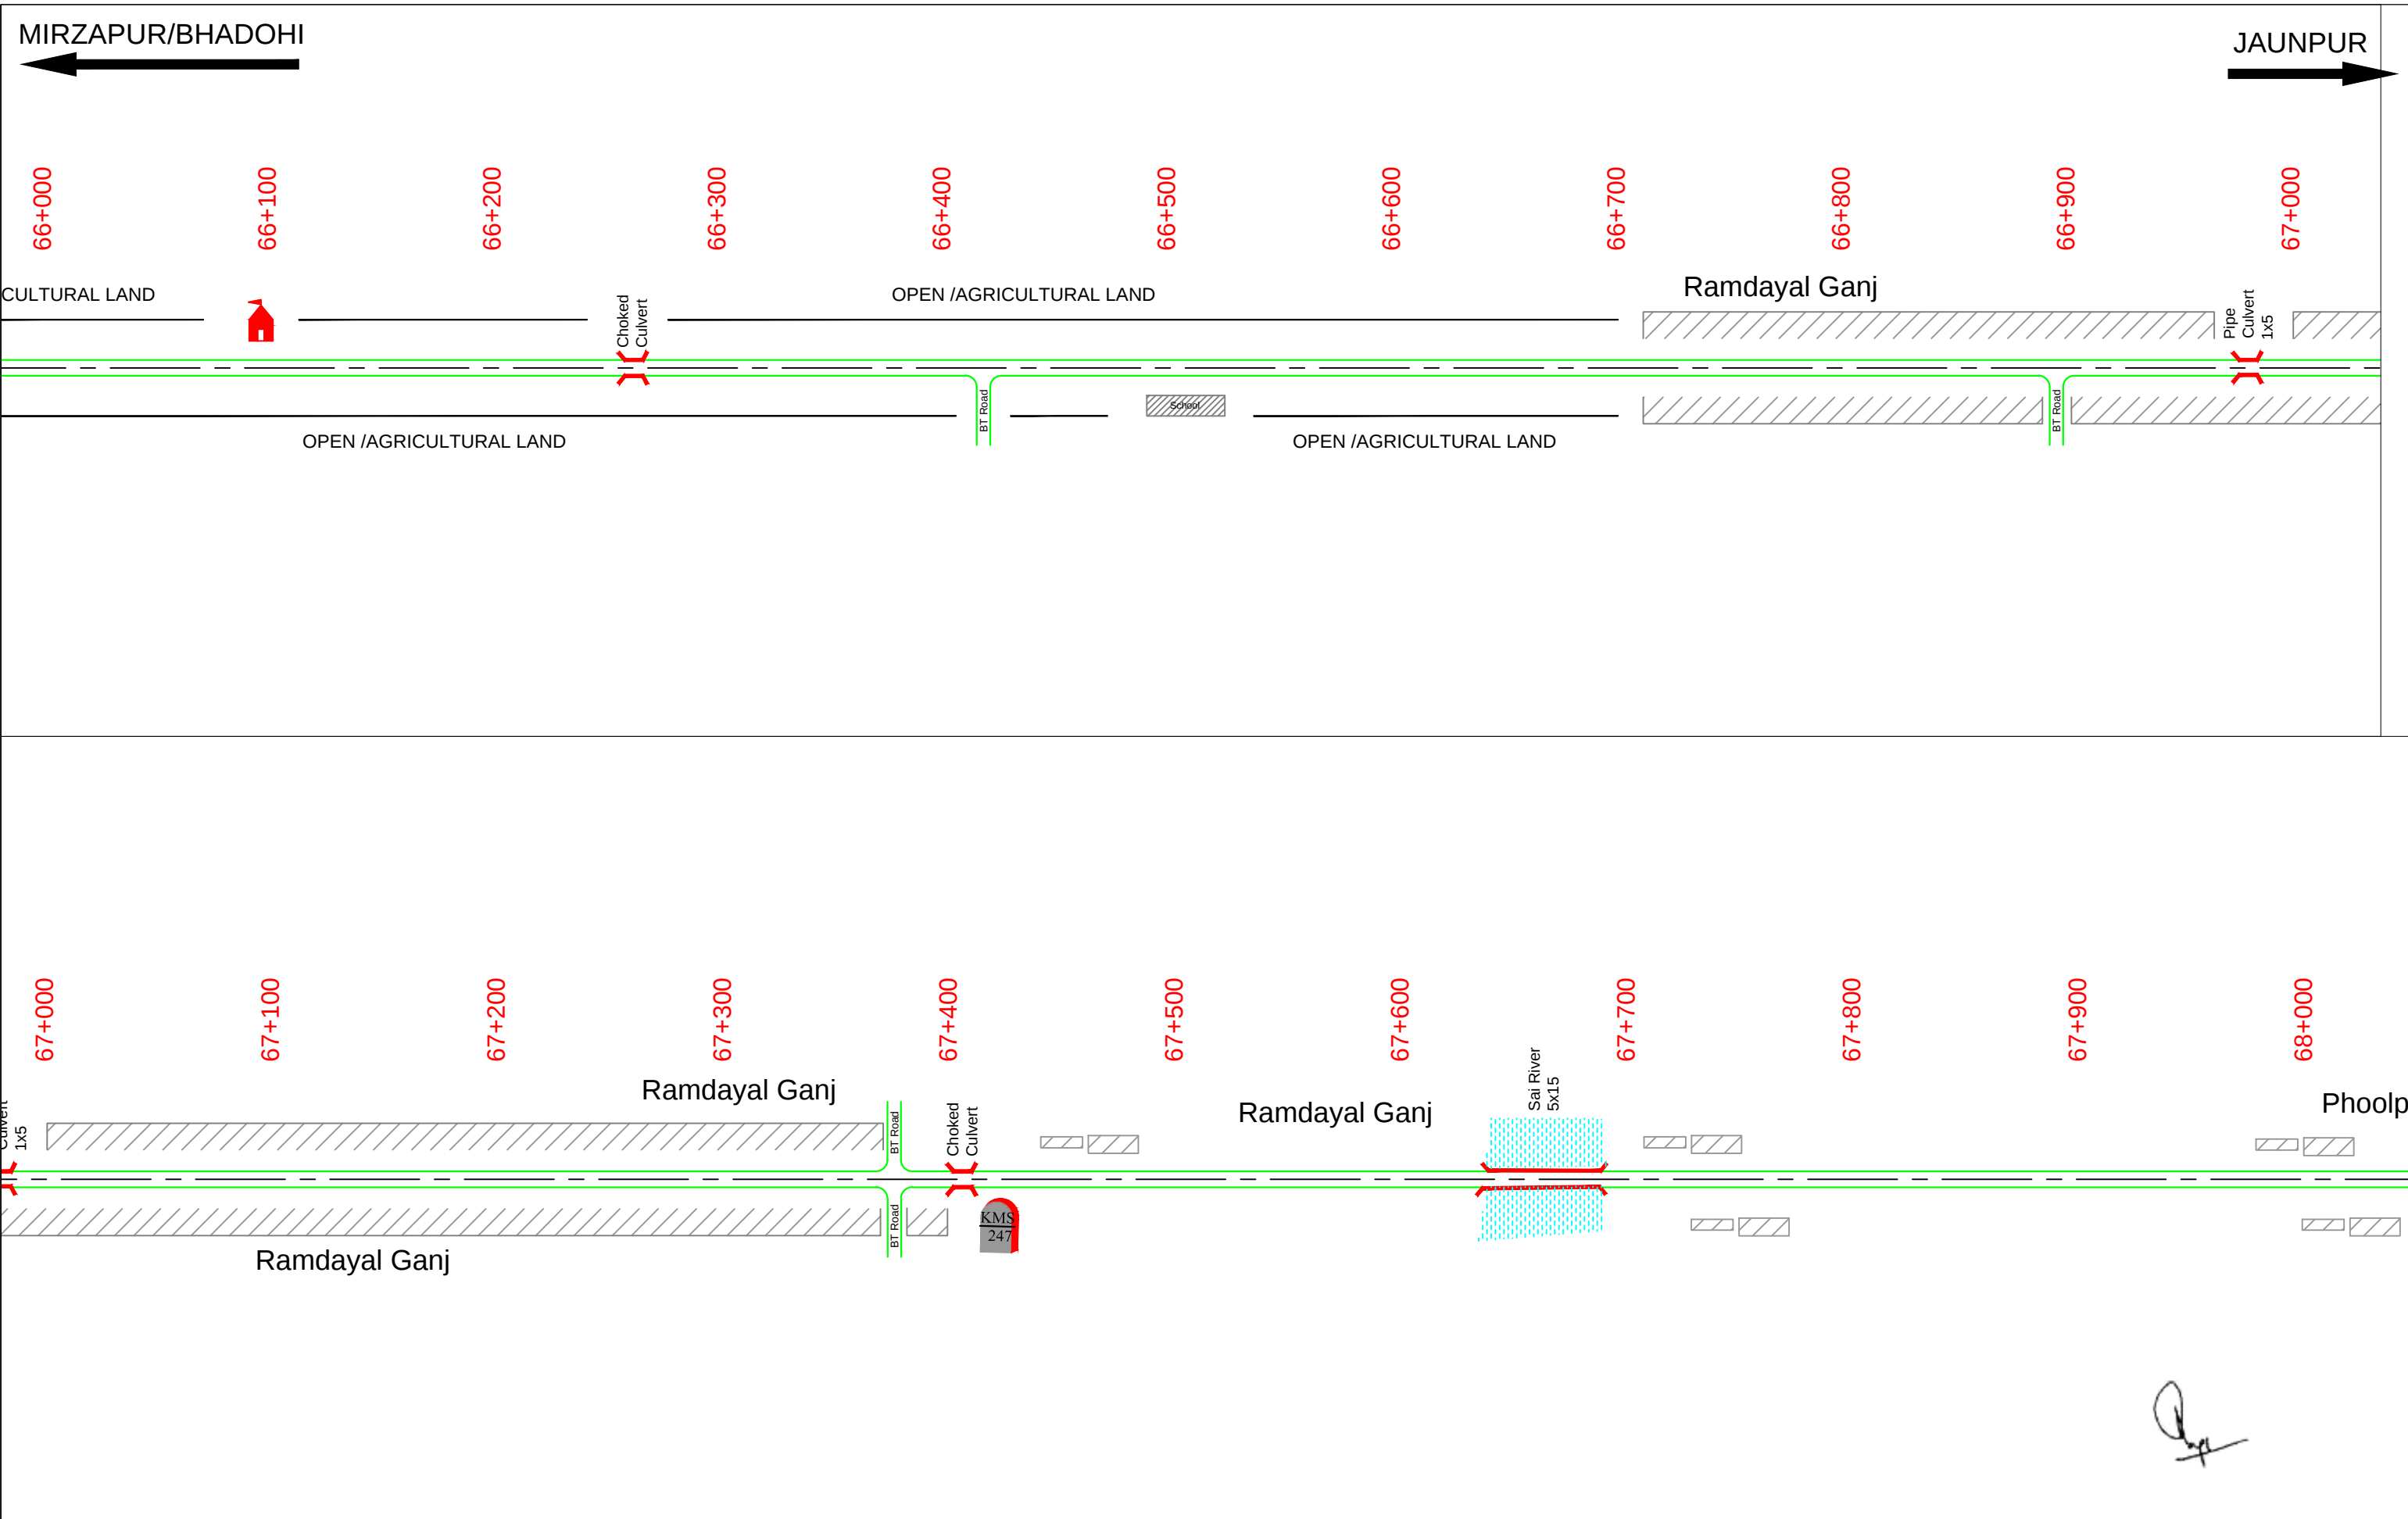

LEGEND :		Project Title:- Consultancy Services for feasibility study and preparation of DPR for improvement and up-gradation of in principle and newly declared National Highway in the state of Uttar Pradesh. <u>Bhadohi-Jaunpur NH-135A</u>	CLIENT:-  सत्यमेव जयते MINISTRY OF ROAD TRANSPORT & HIGHWAYS	Drawing Title: LINEAR PLAN				CONSULTANT  Technocrats Advisory Services Pvt. Ltd. 68, Ajanta Apartments, 36, I.P.Extension Patparganj Delhi-110092
Culvert/Bridge..... 	Railway Track+++++ 			Drawing No. :- TASPL/MORTH/LINEAR PLAN				
Temple..... 	Petrol Pump... 			Scale :- NTS				
Pond..... 	Agri/Land.. 			Drn	Dgn.	Appd	Sheet:-	
BUILT UP 	Junction... 			D.S	S.S.Singh	A.K.Y	17 OF 20	



68+000

68+100

68+200

68+300

68+400

68+500

68+600

68+700

68+89

68+900

69+000

Phoolpur

Phoolpur

Phoolpur

Phoolpur

Phoolpur

Bharat petroleum

Phoolpur

Phod

Culvert/Bridge....		Railway Track.....	
Temple.....		Petrol Pump...	
Pond.....		Agri./Land..	
BUILT UP		Junction...	

Consultancy Services for feasibility study and preparation of DPR for improvement and up-gradation of in principle and newly declared National Highway in the state of Uttar Pradesh.
Bhadohi-Jaunpur NH-135A


CLIENT:-


सत्यमेव जयते

**MINISTRY OF ROAD
TRANSPORT & HIGHWAYS**


TASPL

Technocrats Advisory Services Pvt. Ltd.
68, Ajanta Apartments, 36, I.P.Extension
Patparganj Delhi-110092

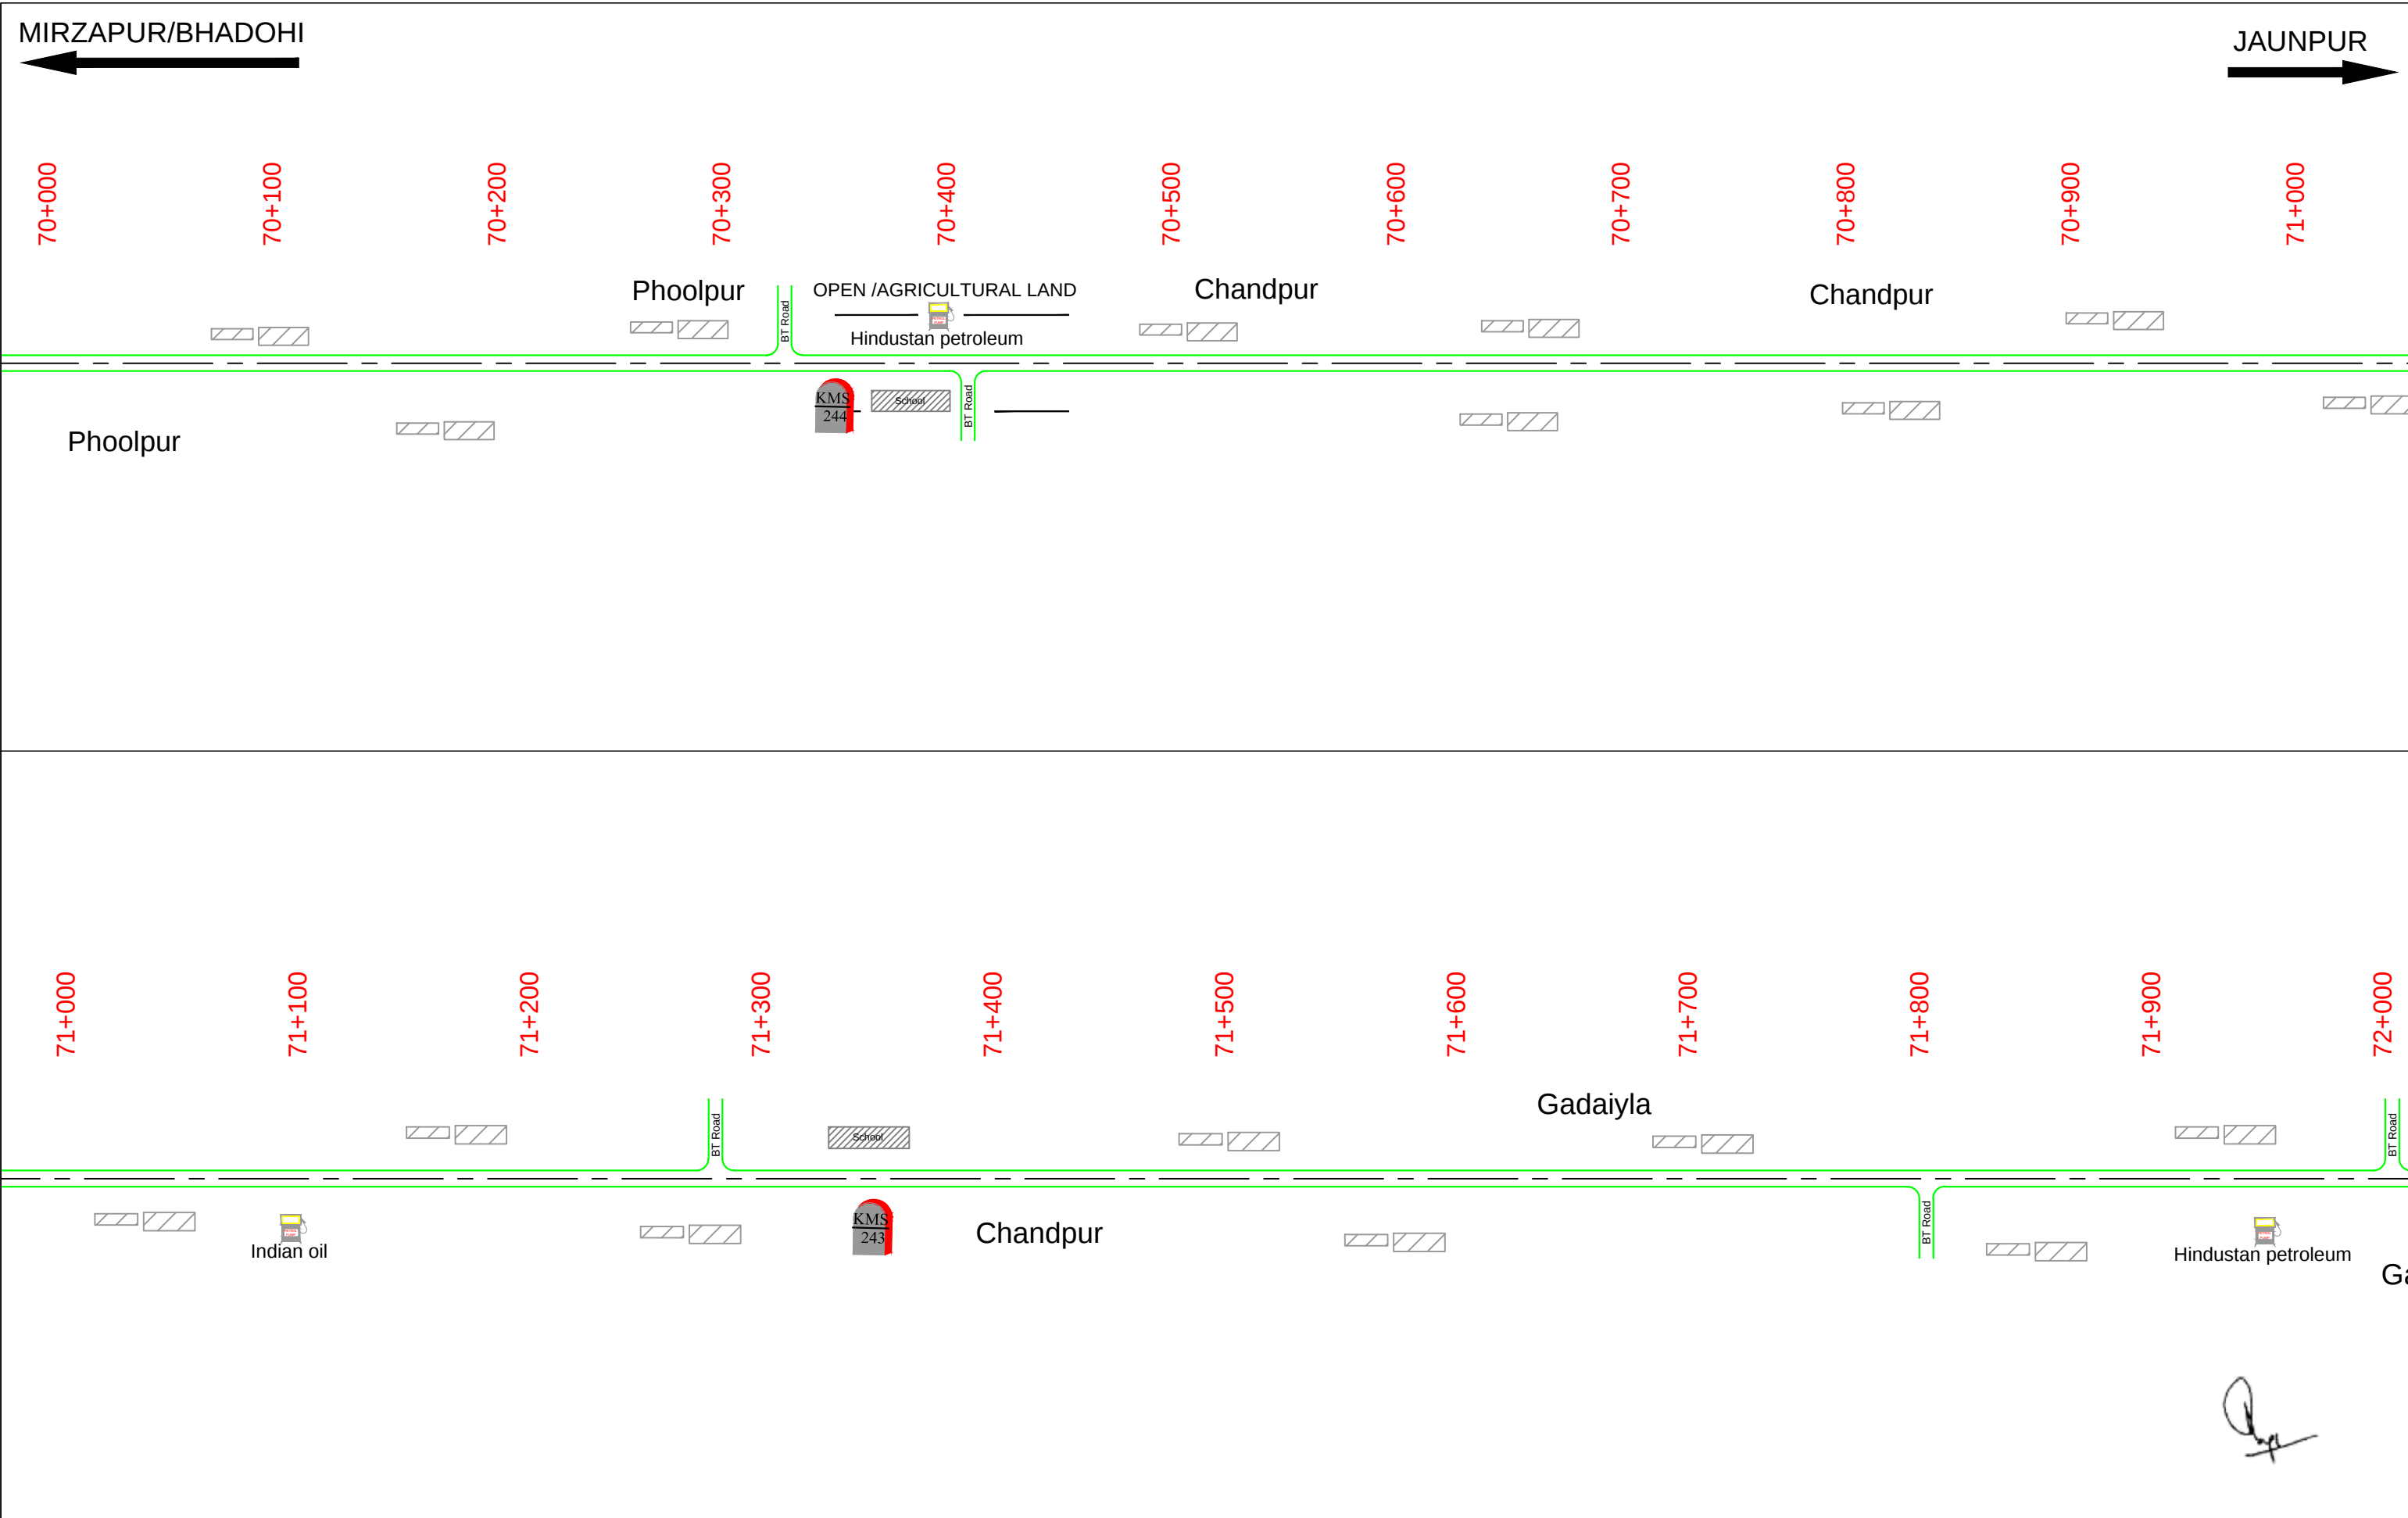

LEGEND :

Culvert/Bridge.....

Temple.....

Pond.....

BUILT UP

Railway Track

Petrol Pump...

Agri/Land..

Junction...

Project Title:-

Consultancy Services for feasibility study and preparation of DPR for improvement and up-gradation of in principle and newly declared National Highway in the state of Uttar Pradesh.
Bhadohi-Jaunpur NH-135A

CLIENT:-

MINISTRY OF ROAD
TRANSPORT & HIGHWAYS

Drawing Title:

LINEAR PLAN

Drawing No. :-

TASPL/MORTH/LINEAR PLAN

Scale :-

NTS

Drn

D.S

Dgn.

S.S.Singh

Appd

A.K.Y

Sheet:-


19 OF 20


CONSULTANT

TASPL

Technocrats Advisory Services Pvt. Ltd.

68, Ajanta Apartments, 36, I.P.Extension
Patparganj Delhi-110092

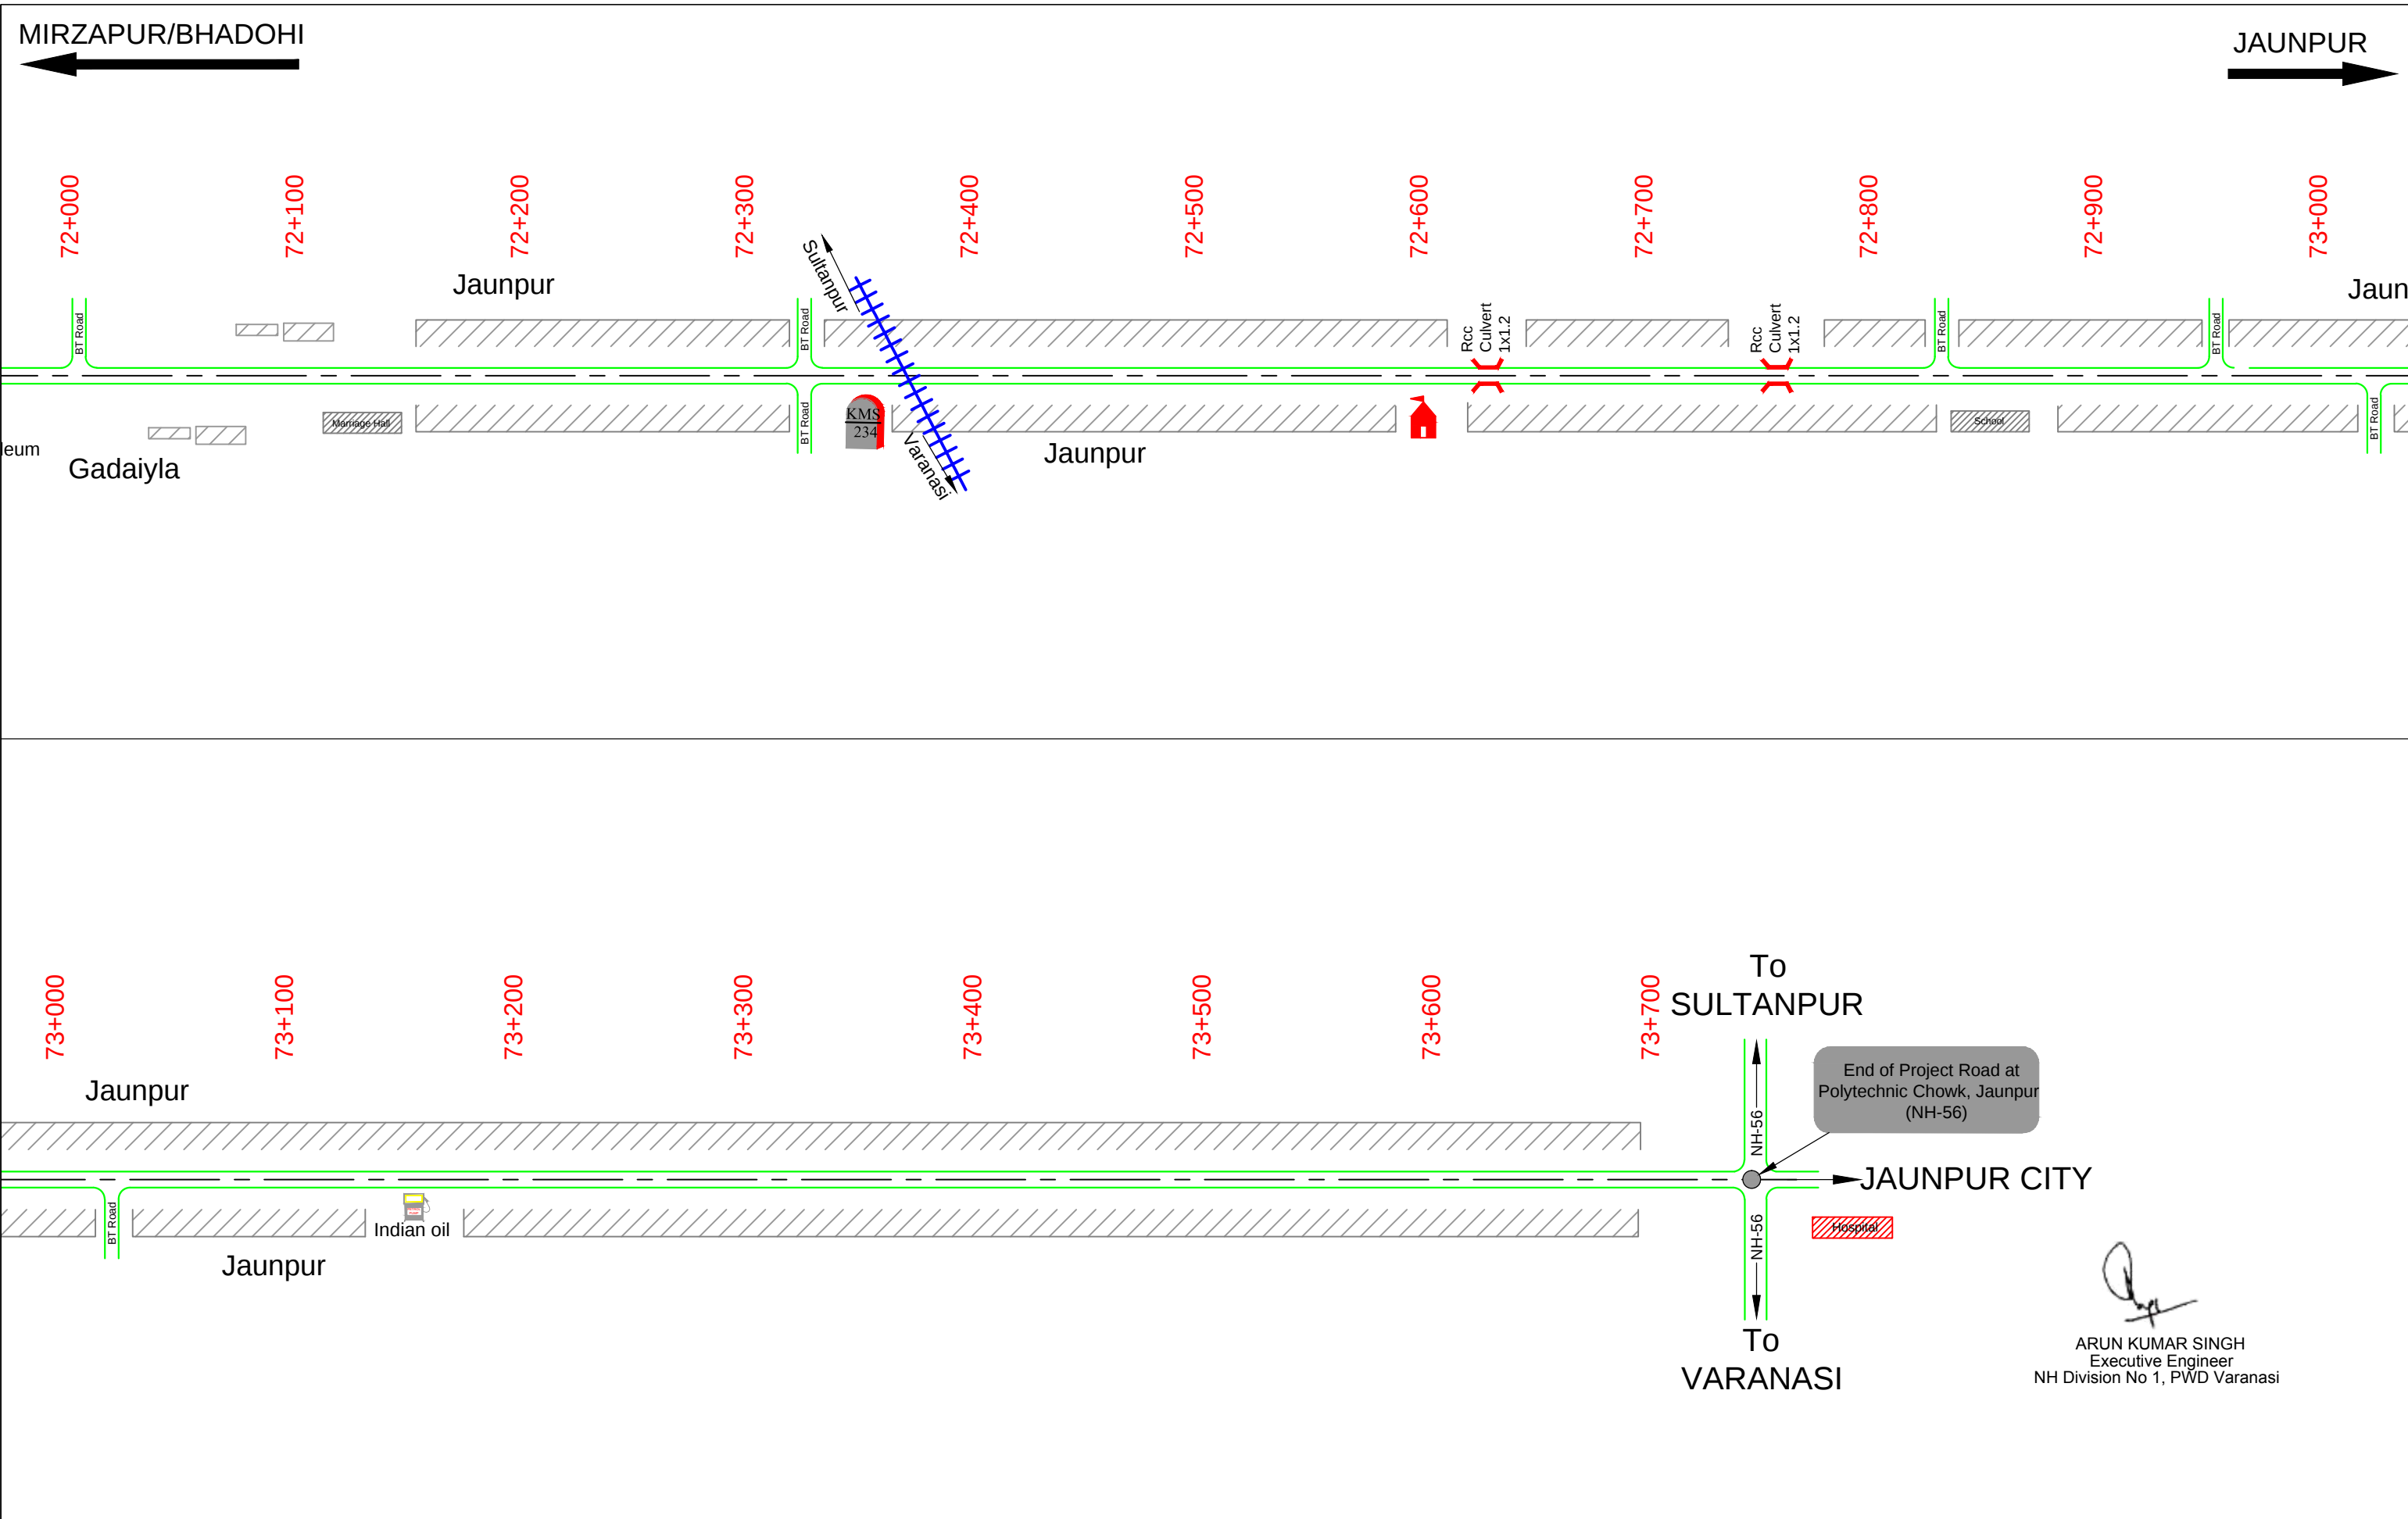

 LEGEND :		Project Title:- Consultancy Services for feasibility study and preparation of DPR for improvement and up-gradation of in principle and newly declared National Highway in the state of Uttar Pradesh. <u>Bhadohi-Jaunpur NH-135A</u>	CLIENT:-  MINISTRY OF ROAD TRANSPORT & HIGHWAYS	Drawing Title: LINEAR PLAN				CONSULTANT  Technocrats Advisory Services Pvt. Ltd. 68, Ajanta Apartments, 36, I.P.Extension Patparganj Delhi-110092
Culvert/Bridge..... 	Railway Track+++++ 			Drawing No. :- TASPL/MORTH/LINEAR PLAN				
Temple..... 	Petrol Pump... 			Scale :- NTS				
Pond..... 	Agri/Land.. 			Drn	Dgn.	Appd	Sheet:-	
BUILT UP 	Junction... 			D.S	S.S.Singh	A.K.Y	20 OF 20	