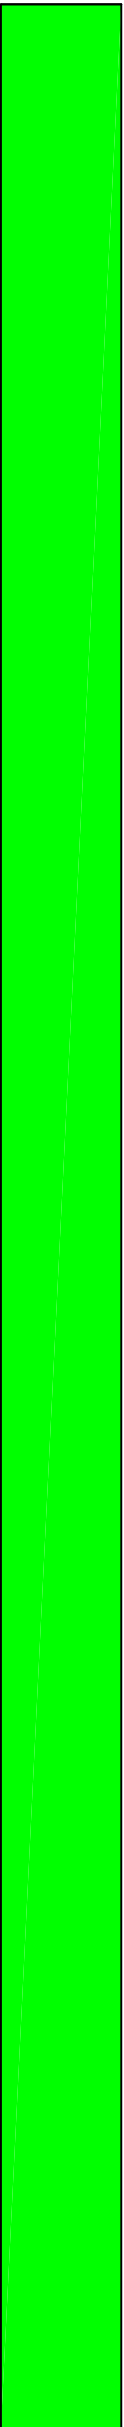


BAR CHART OF PROPOSED ROAD TARAJ TO TARA DEVI VILLAGE

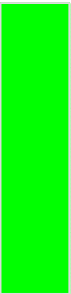

PROPOSAL NO. FP/RJ/ROAD/30449/2017



CH-00

CH-966.66

INDEX

PERTICULAR	SYMBOL
FOREST LAND	
NONE FOREST LAND	



EXECUTIVE ENGINEER
PWD DIV. KHANPUR