


← VARANASI

SHAKTINAGAR →

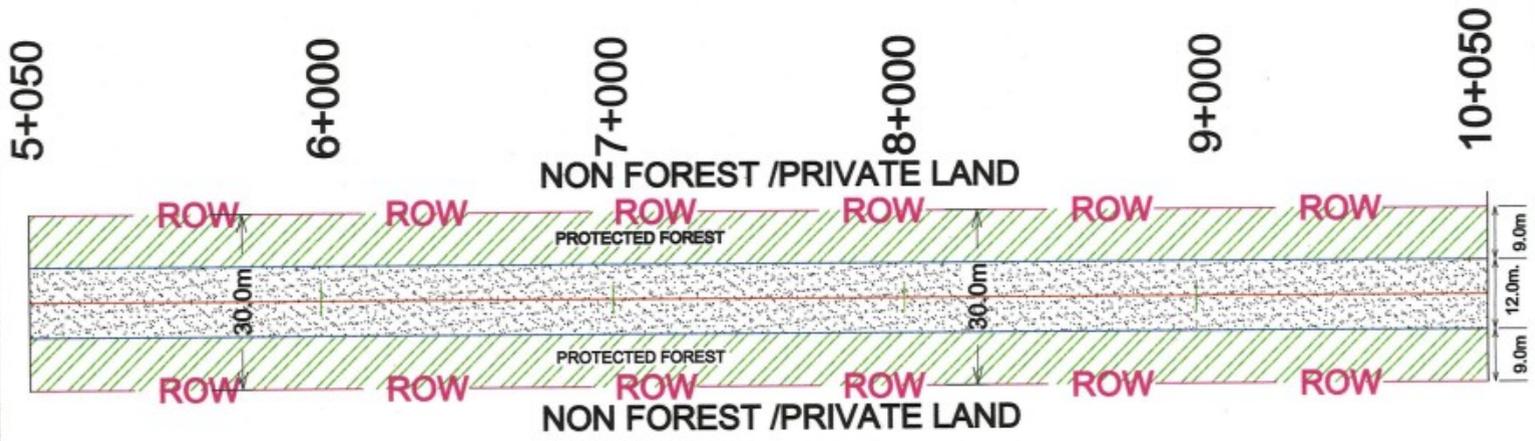

  
 प्रद्यूधक (तकनीकी)  
 उत्तर प्रदेश राज्य राजमार्ग प्राधिकरण  
 लखनऊ

  
 (आरक्षक वीर सिंह)  
 अक्षय प्रद्यूधक (तकनीकी)  
 उत्तर प्रदेश राज्य राजमार्ग प्राधिकरण  
 लखनऊ

**Legends**

Existing Road	
ROW	
Protected Forest Land	
Non Forest Land	

DRAWN BY CHECKED BY APPROVED BY SCALE 1:200	TITLE ROAD PLAN FOR PROPOSED ROAD WIDENING IN PROTECTED FOREST & NON FOREST LAND FROM KM 5.80 TO 10.80 DRAWING NO. ACP/PST/02
--	---

PROJECT <b>FOUR LANE (WITH PAVED SHOULDERS) OF          VARANASI-SHAKTINAGAR ROAD          IN UTTAR PRADESH</b>	CLIENT <b>UTTAR PRADESH STATE HIGHWAYS          AUTHORITY</b>	CONSULTANT <b>BCS CONSORTIUM</b> 1. BCS ENGINEERING CONSULTANTS PVT. LTD. (BENC) 2. CDS CONSULT (INDIA) PVT. LTD. (CDSC) 3. SEWETA TECHNOPIELS CONSULTANTS PVT. LTD. (SEWETA)	STATION OF DRAWING <b>223-225,313, Bhojpur Road, Akhara Khurd-4,          Indraganj, Ghazipur, U.P.-201010</b>
--	--	--	---