



TYPICAL CROSS SECTION



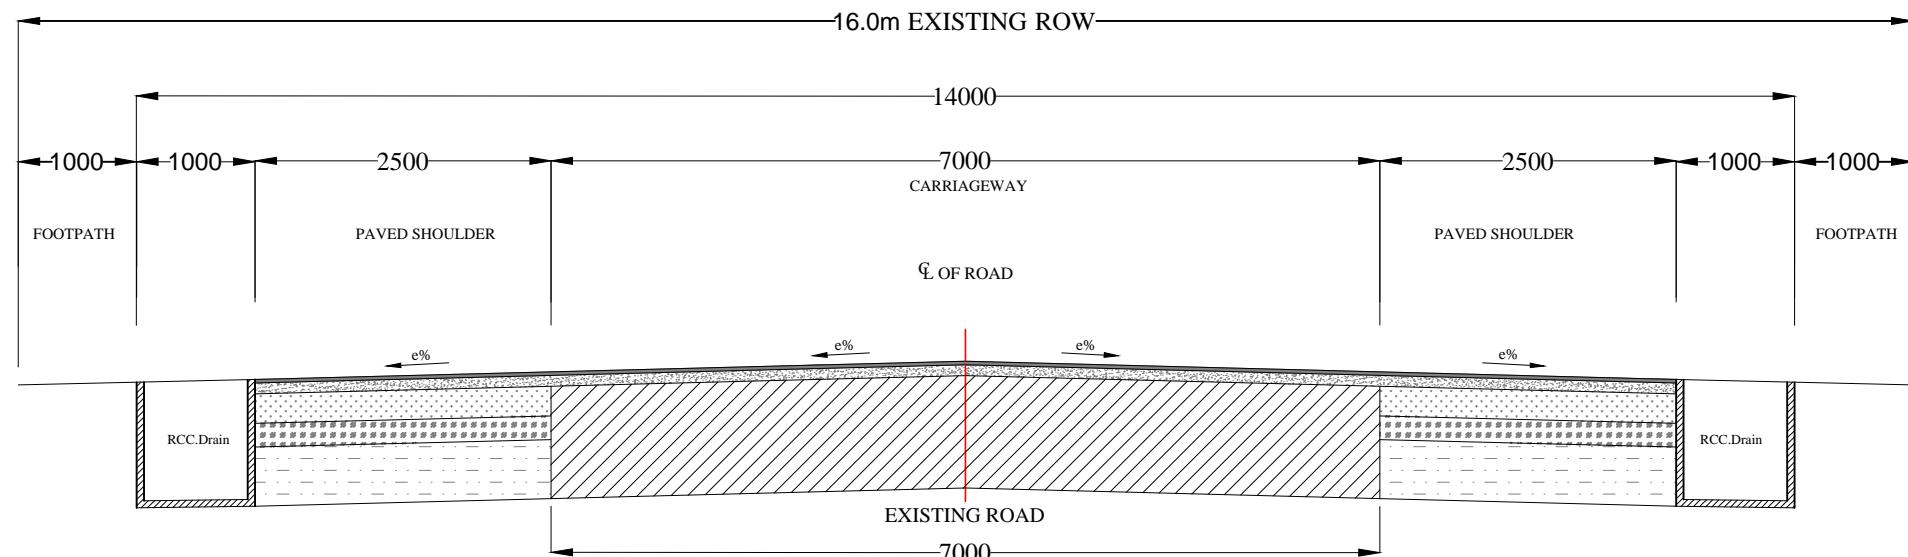

TCS-1 TWO LANE WITH PAVED SHOULDER WITH RCC DRAIN (Built-up Section)
(km.72+690 - 73+140)

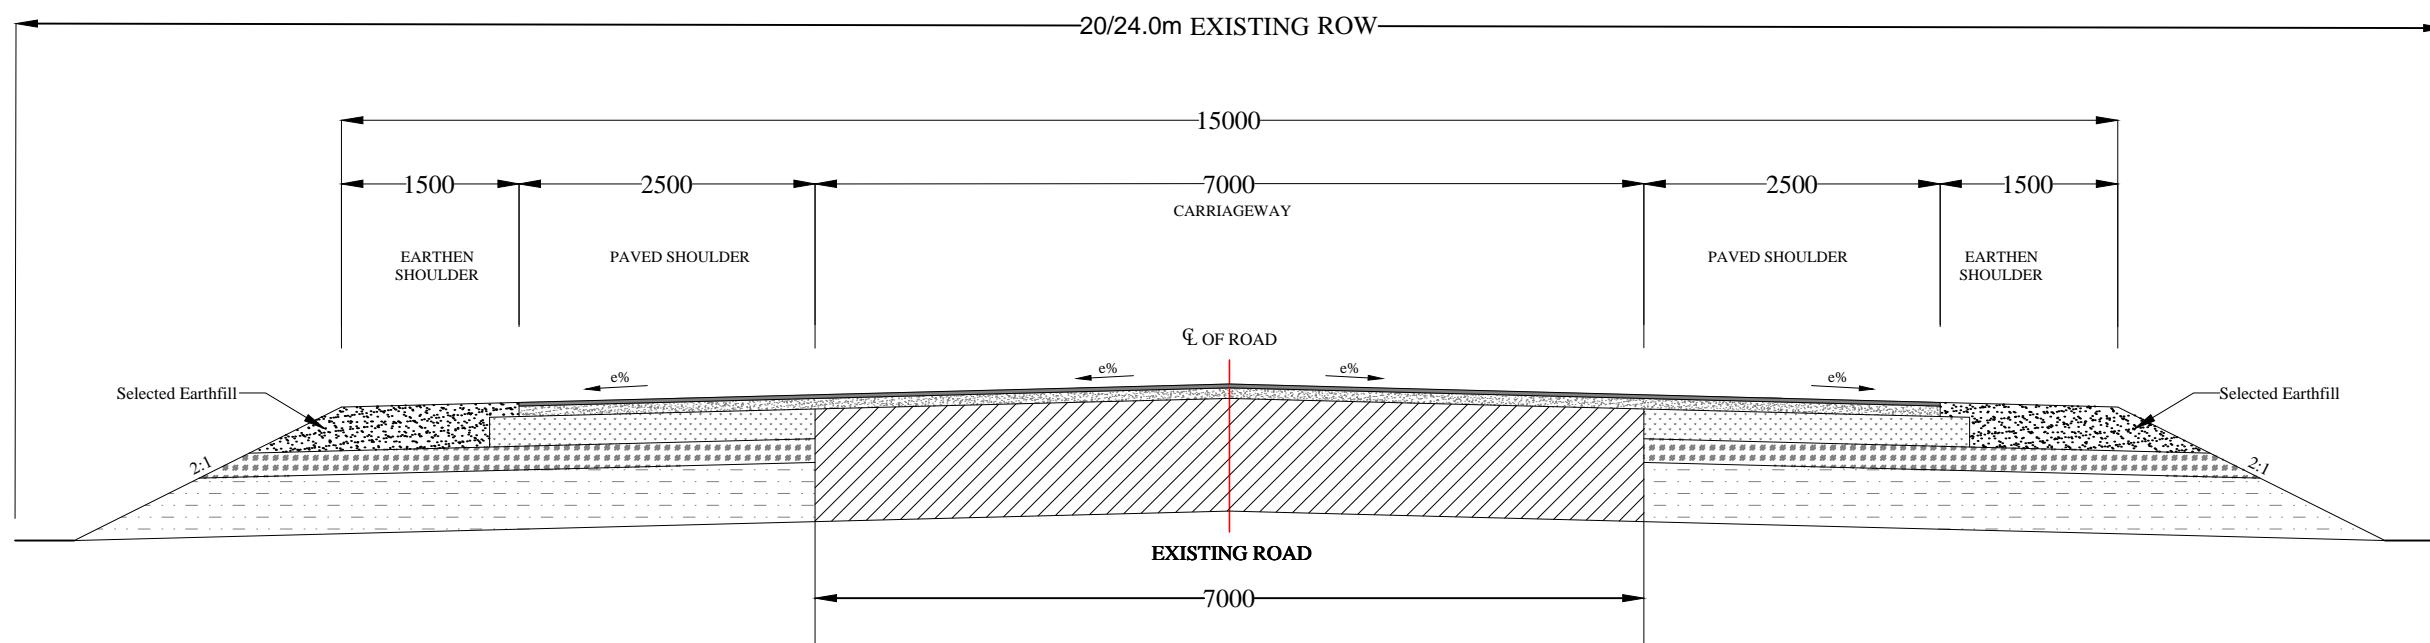

TCS- 2 TWO LANE WITH PAVED SHOULDER OPEN / EXISTING ROAD
(km.70+400 - 71+990)

ARUN KUMAR SINGH
Executive Engineer
NH Division No 1, PWD Varanasi



Project Title:-

Consultancy Services for feasibility study and preparation of DPR
for improvement and up-gradation of in principle and newly
declared National Highway in the state of Uttar Pradesh.
Bhadohi-Jaunpur NH-135A

CLIENT:-



MINISTRY OF ROAD TRANSPORT & HIGHWAYS

Drawing Title:-

TYPICAL CROSS SECTION

Drawing No. :- TASPL/MORTH/DDPR/TCS


Scale :- NTS

Drn	Dgn.	Appd	Sheet :
D.S	S.S.Singh	A.K.Yadav	01 OF 03


CONSULTANT:-



Technocrats Advisory Services Pvt. Ltd.
68, Ajanta Apartment, 36, I.P.Extension
Patparganj, Delhi-110092

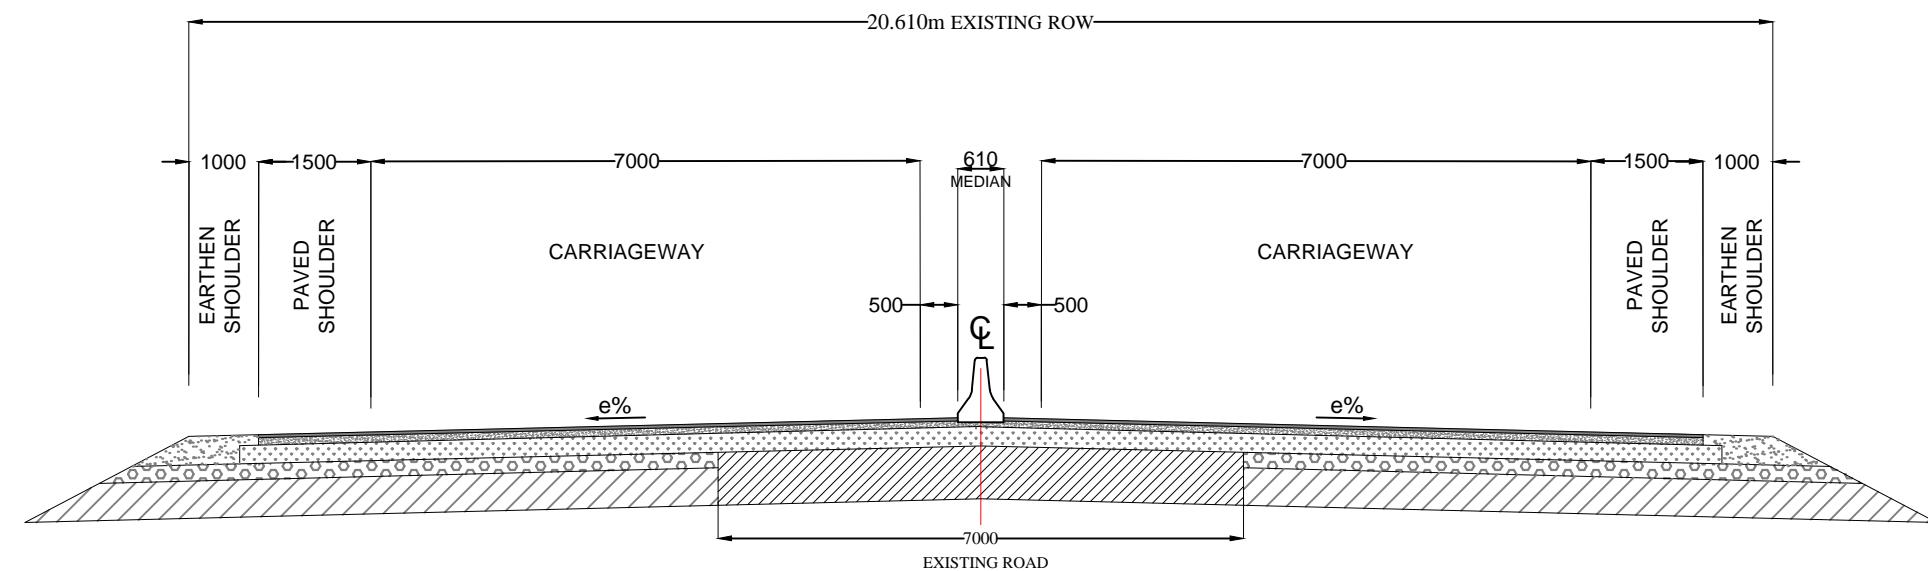

TCS- 3 FOUR LANE WITH (OPEN / EXISTING ROAD)
km.(34+900-40885, 42+685-54+150, 58+800-61+185, 61+685-66+935, 67+325-70+400)

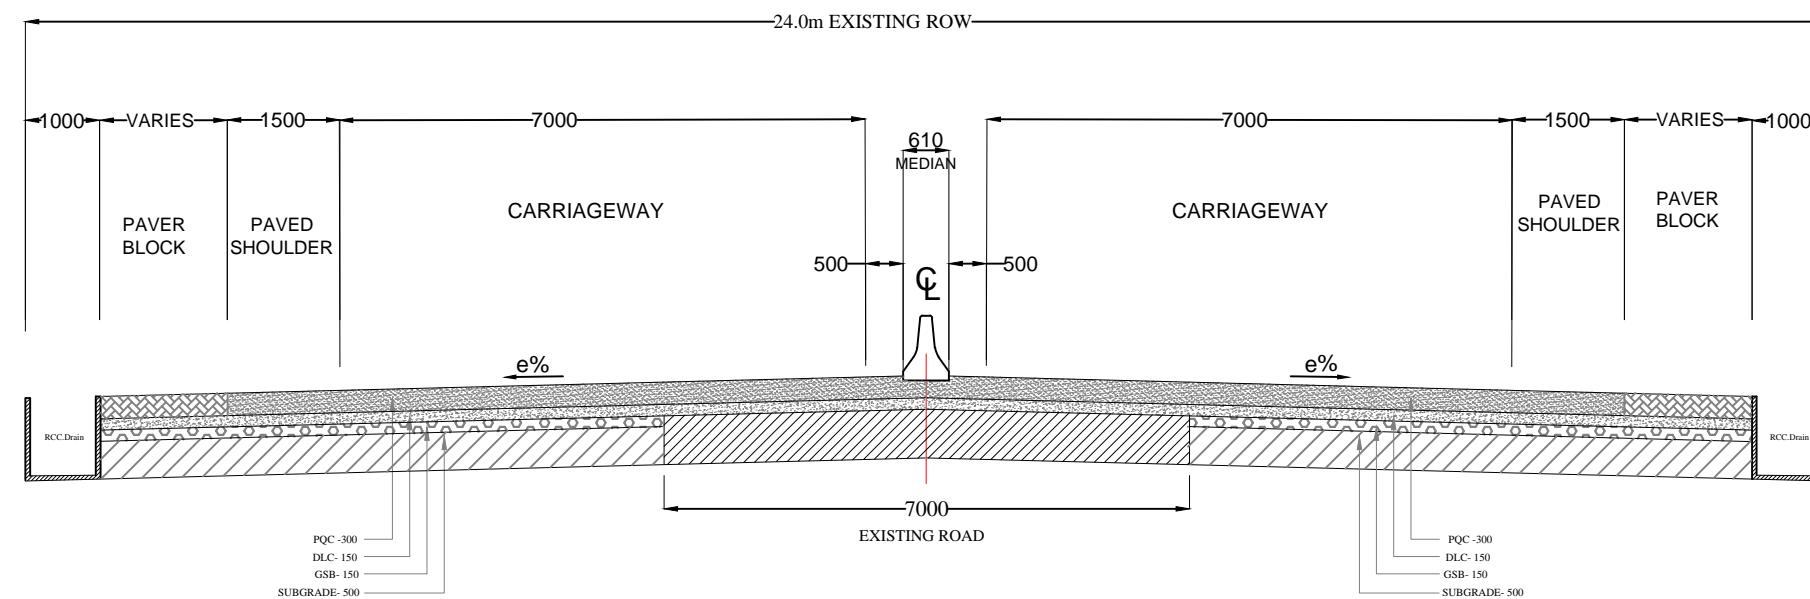

TCS- 4 FOUR LANE WITH PAVED SHOULDER (RIGID PAVEMENT) WITH RCC DRAIN (Built-up Section)
km.(40+885-42+685, 61+185-61+685 & 66+935+67+325)


 ARUN KUMAR SINGH
 Executive Engineer
 NH Division No 1, PWD Varanasi



Project Title:-

Consultancy Services for feasibility study and preparation of DPR
 for improvement and up-gradation of in principle and newly
 declared National Highway in the state of Uttar Pradesh.
Bhadohi-Jaunpur NH-135A

CLIENT:-



MINISTRY OF ROAD TRANSPORT & HIGHWAYS

Drawing Title:-

TYPICAL CROSS SECTION

Drawing No. :- TASPL/MORTH/DDPR/TCS

Scale :- NTS

Drn	Dgn.	Appd	Sheet :
-----	------	------	---------


D.S	S.S.Singh	A.K.Yadav
-----	-----------	-----------

CONSULTANT:-



Technocrats Advisory Services Pvt. Ltd.
 68, Ajanta Apartment, 36, I.P.Extension
 Patparganj, Delhi-110092

02 OF 03

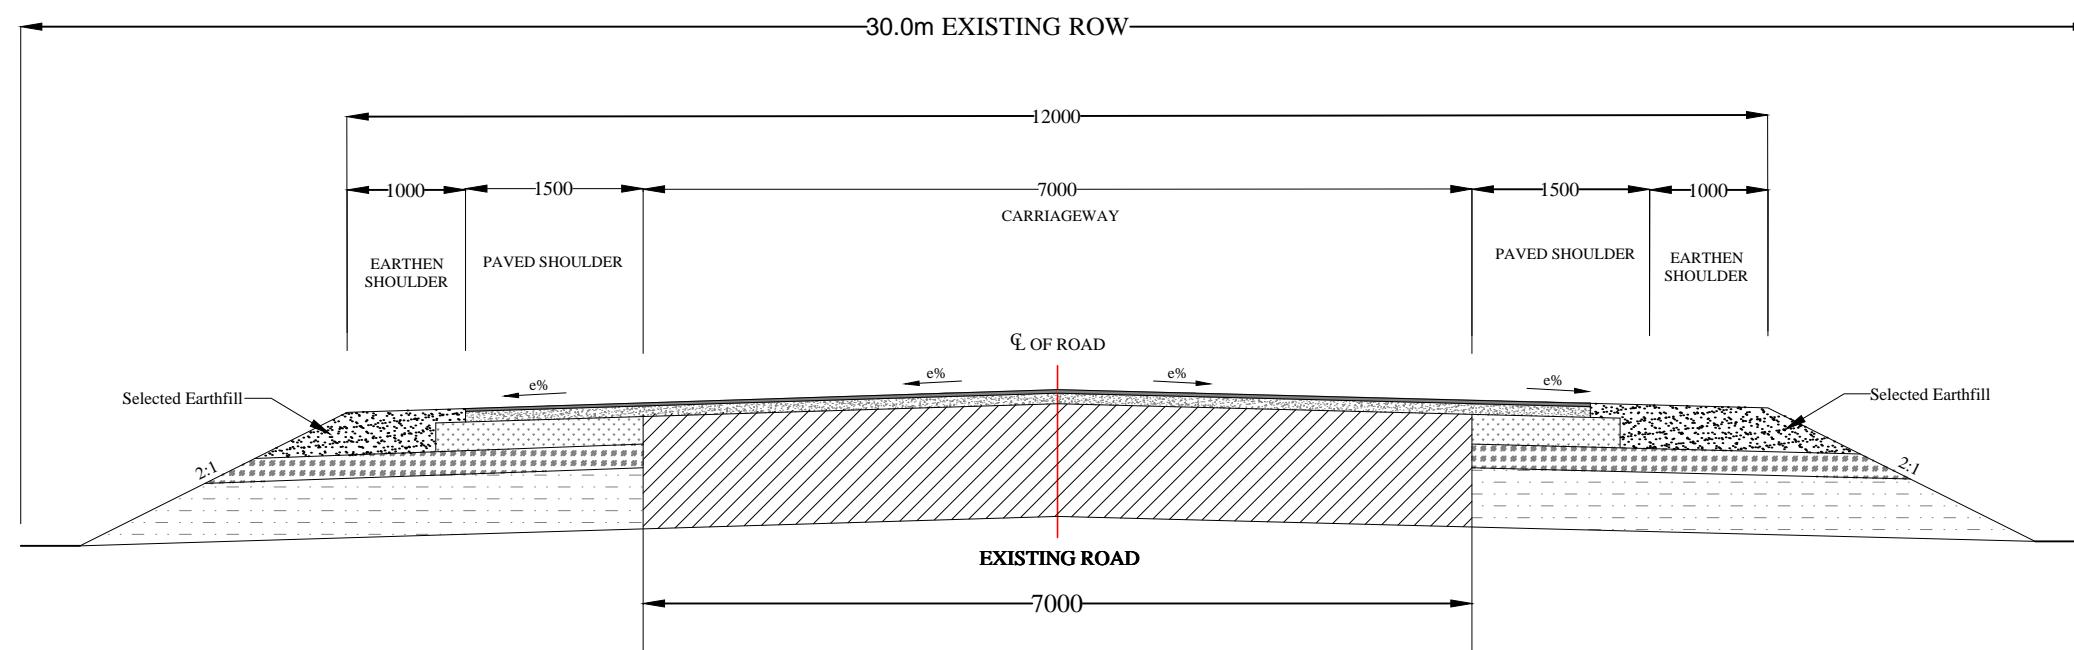

TCS- 5 WIDENING OF TWO LANE WITH PAVED SHOULDER
km.(54+150 - 58+800)

ARUN KUMAR SINGH
Executive Engineer
NH Division No 1, PWD Varanasi



Project Title:-

Consultancy Services for feasibility study and preparation of DPR
for improvement and up-gradation of in principle and newly
declared National Highway in the state of Uttar Pradesh.
Bhadohi-Jaunpur NH-135A

CLIENT:-



MINISTRY OF ROAD TRANSPORT & HIGHWAYS

Drawing Title:-

TYPICAL CROSS SECTION

Drawing No. :- TASPL/MORTH/DDPR/TCS

Scale :- NTS

Drn	Dgn.	Appd	Sheet :
-----	------	------	---------

D.S	S.S.Singh	A.K.Yadav	03 OF 03
-----	-----------	-----------	----------

CONSULTANT:-



Technocrats Advisory Services Pvt. Ltd.
68, Ajanta Apartment, 36, I.P.Extension
Patparganj, Delhi-110092