


### LAYOUT PLAN : DRILL SITE WELL - Dev-2A

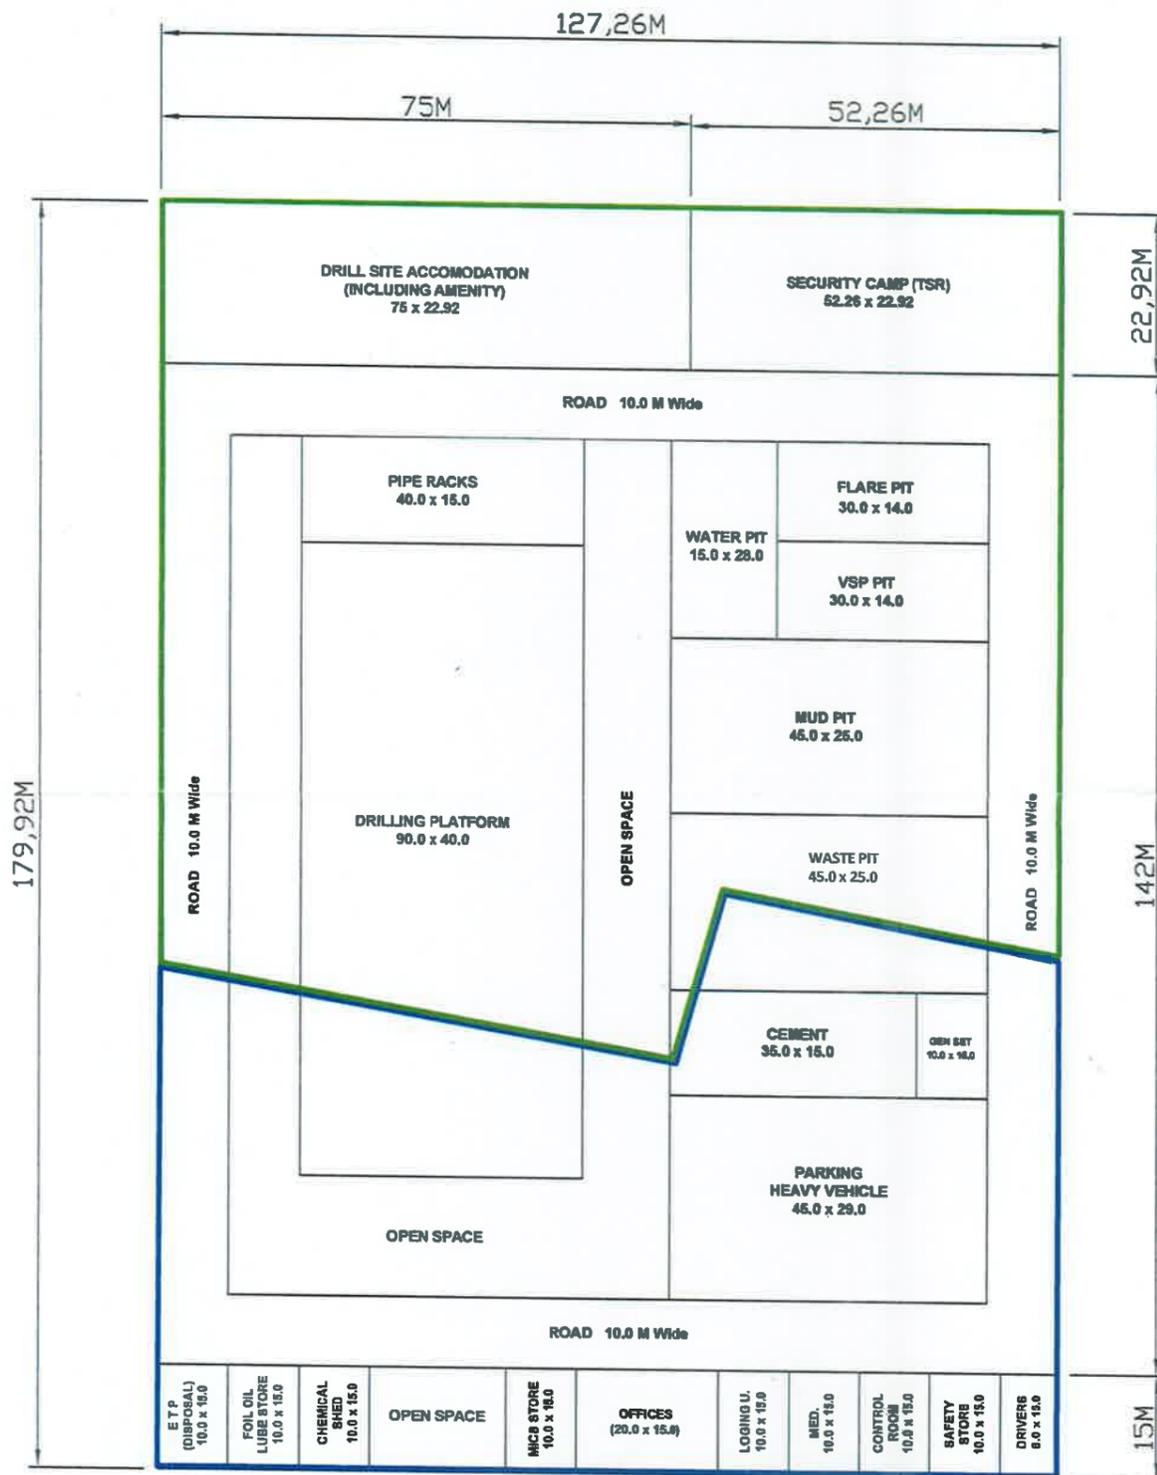

**DRAWING TITLE**  
**LAYOUT PLAN : DRILL SITE WELL - Dev-2A ( TRIPURA)**

**SCALE:**  
 1 CM = 10 M

**ALL DIMENSIONS ARE IN METRE**