


2.3.09

Length -17.680 km

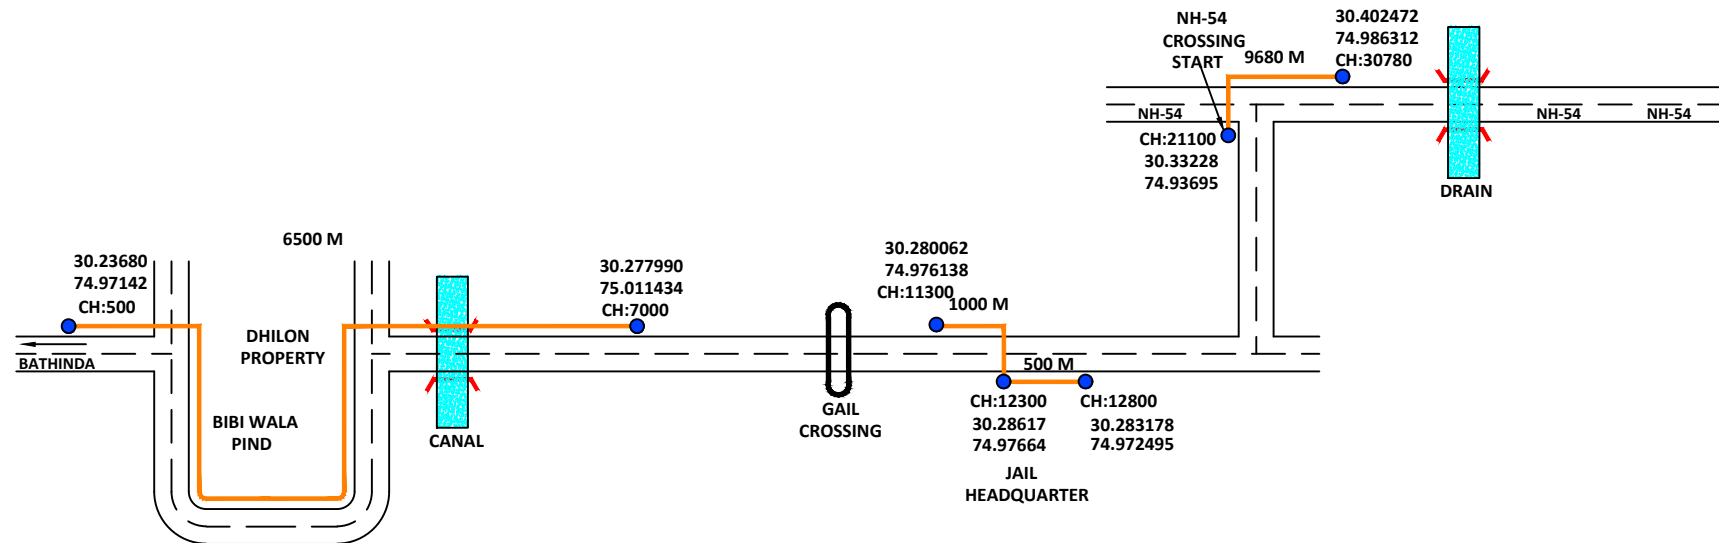

RK
RK YADAV
Assistant Manager
ITI LIMITED
NS UNIT, Jalandhar-144022

LEGEND	
PROPOSED ROUTE	—
RAILWAY	+++
GAS PIPELINE	—
BRIDGE/CULVERT	—
RIVER/CANAL/DRAIN	—

AREA DETAIL 2.3.09		
1	Length	17680 m
2	Width	0.45 m
3	Area	17680x0.45=7956 sqm
4	MH Pit	90x1x1 = 90 sqm
5	Total Area in Hectare	0.8046 Ha