


LAYOUT PLAN FOR CONSTRUCTION OF ROAD FROM NARORE TO KAINTHGALI (UNDER NABARD) LOAN ASSISTANCE (L= 4.05 KM)

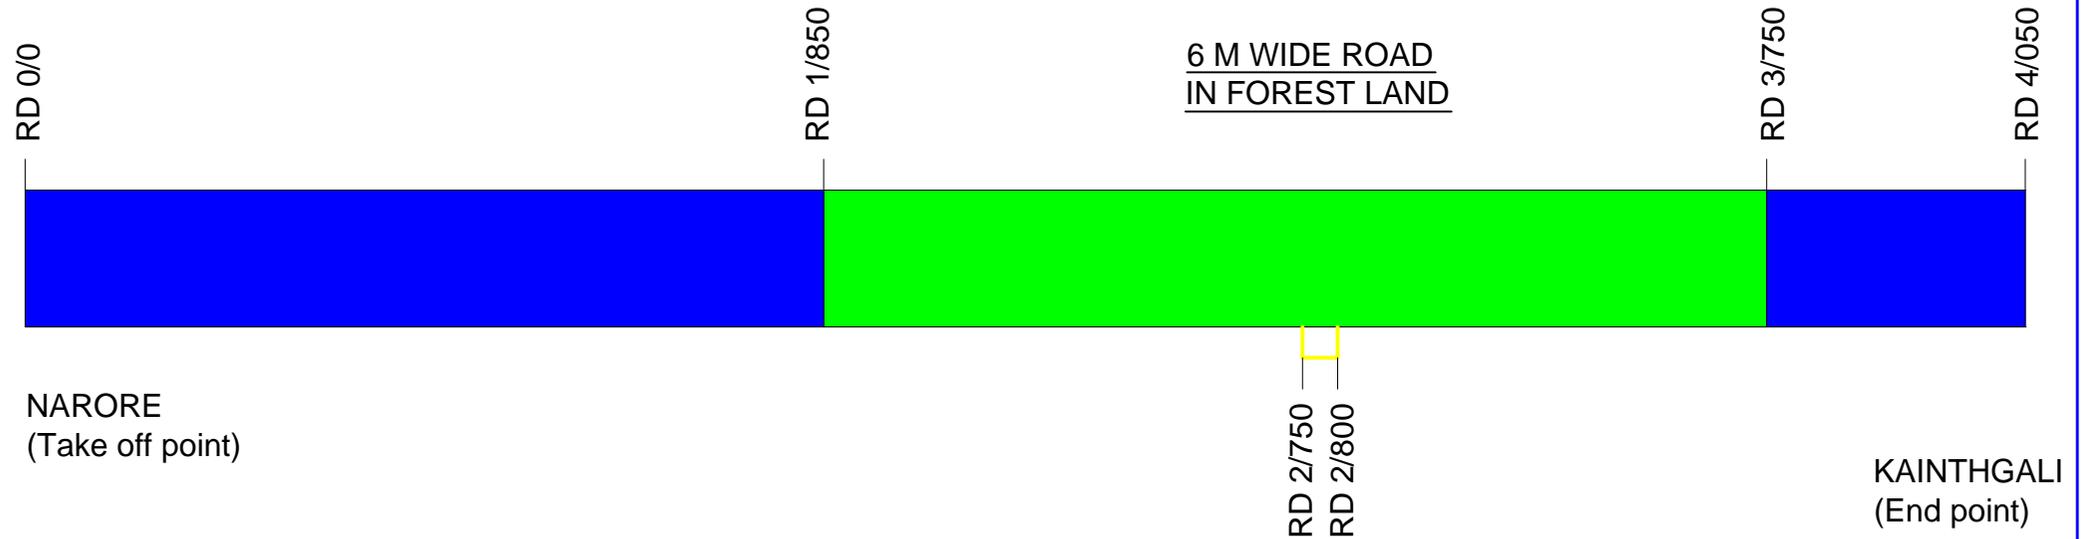

FOREST AREA DETAILS

AREA DETAIL OF ROAD

RD 1/850 TO 3/750

LENGTH X WIDTH

1900M X 6M

AREA

11400 M²

TOTAL AREA -A

11400 M²

DUMPING AREA DETAILS

RD 2/750 TO 2/800

50M X 50M

2500 M² -- (B)

TOTAL AREA = (A+B) = (11400 M² + 2500 M²) = 13900 M² = 1.39 HECTARES

LEGEND		
1.	FOREST LAND	
2.	NON FOREST LAND	
3.	DUMPING POINT	