


NAME OF WORK:- **Jira- Hirava - Patla Road O.D.R (4/630 to 6/230, length 1600 mt)**

Ta.Dhari Dist.Amreli (4/630 to 6/230)

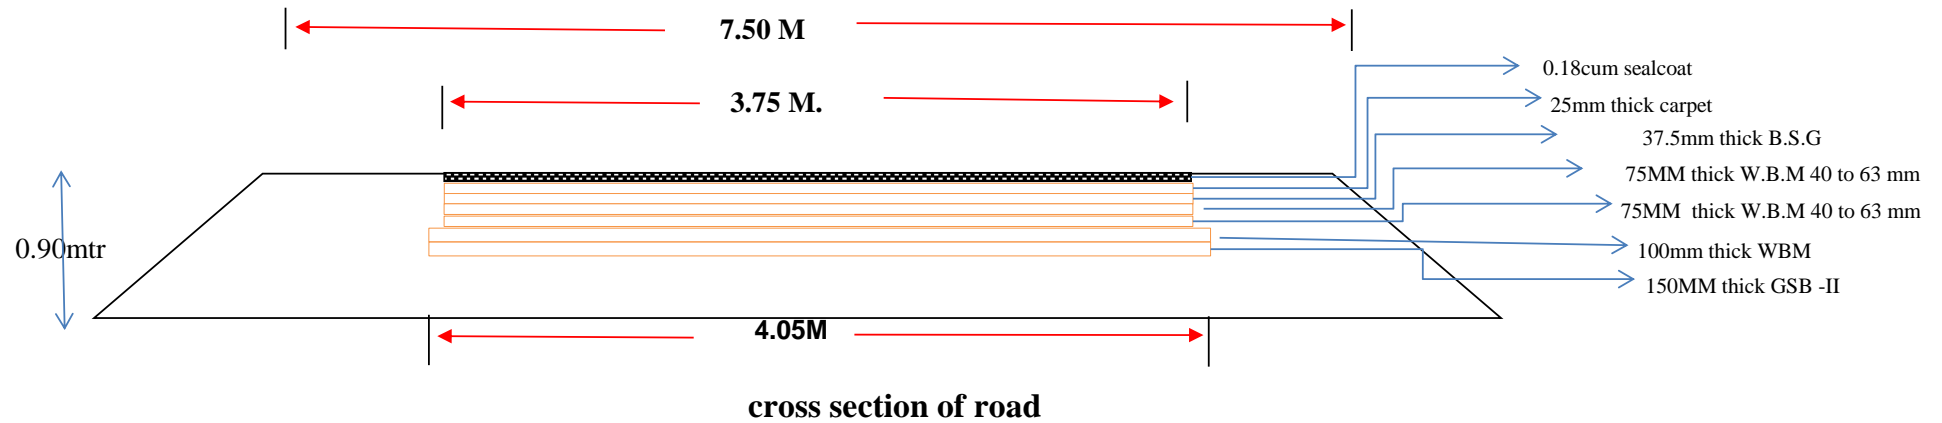


Deputy Executive Engineer
Panchayat (R&B) Sub Division
Dhari


Executive Engineer
Panchayat (R&B) Division
Amreli