


## L049-Shiva to Kharma Road

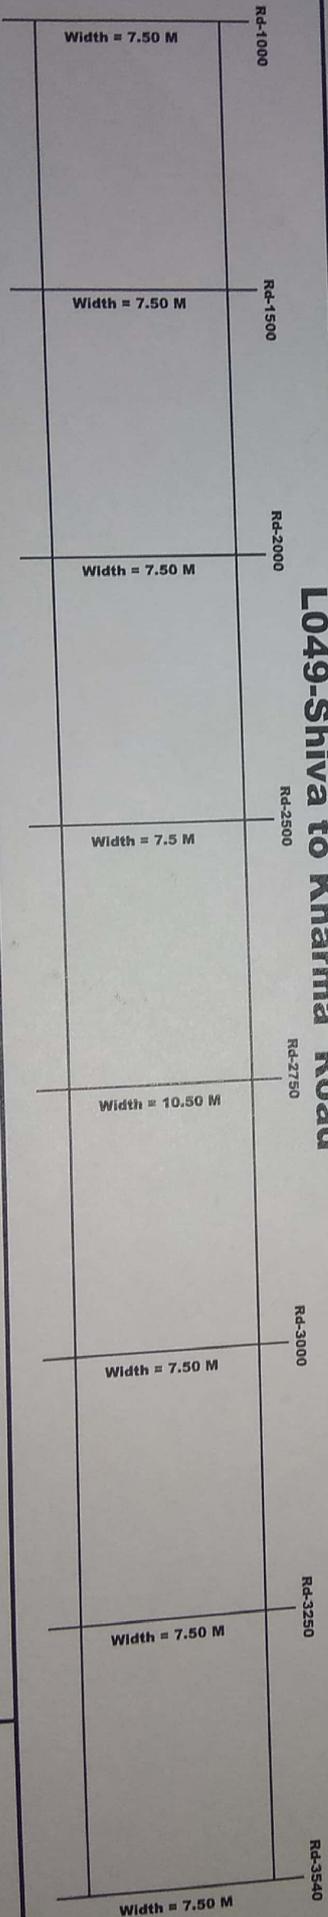

### Forest Area Detail

AREA DETAIL OF ROAD = LENGTH X WIDTH  
 LENGTH OF ROAD  
 UNDER FOREST AREA = FROM RD-1000 TO RD-3450  
 AREA IN SQM = 2450 M X 7.50 M  
 AREA IN SQM = 19050.00SQM  
 AREA IN HECTARES = 1.905 HA

**SITE PLAN/ LAYOUT PLAN FOR DIVERSION OF FOREST LAND FOR  
 CONSTRUCTION OF L049-Shiva to Kharma ROAD PKG NO. JK03-240**

North

**PMGSY (JKRRDA)  
 DIVISION  
 Baramulla**

**EXECUTIVE ENGINEER  
 PMGSY DIV Baramulla**