

ಗ್ರಾಮ ಖಟಕ ಚಿಂಚೋಳಿ ಹೋಬಳಿ ಖಟಕ ಚಿಂಚೋಳಿ


ತಾಲ್ಲೂಕು ಭಾಲಿ

ಜಿಲ್ಲೆ ಬೀದರ


ಕರ್ನಾಟಕ

ಸರ್ಕಾರ

ಗ್ರಾಮ

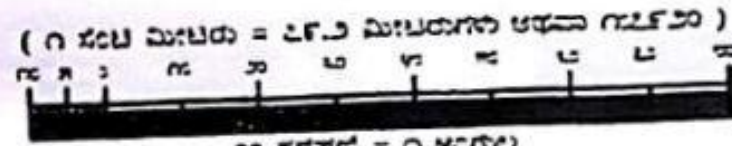

ಪೂರ್ವಾಪ್ತ ಆಯುಕ್ತರ ಪ್ರಧಾನ ಕಛೇರಿಯಲ್ಲಿ ತಯಾರಿಸಿದ ದಾಖಲೆ
ಮೇರೆಗಾಗಿರುತ್ತದೆ
ಈ ಗ್ರಾಮದ ಆಯುಕ್ತರ ಸಹಿತವಾಗಿರುತ್ತದೆ

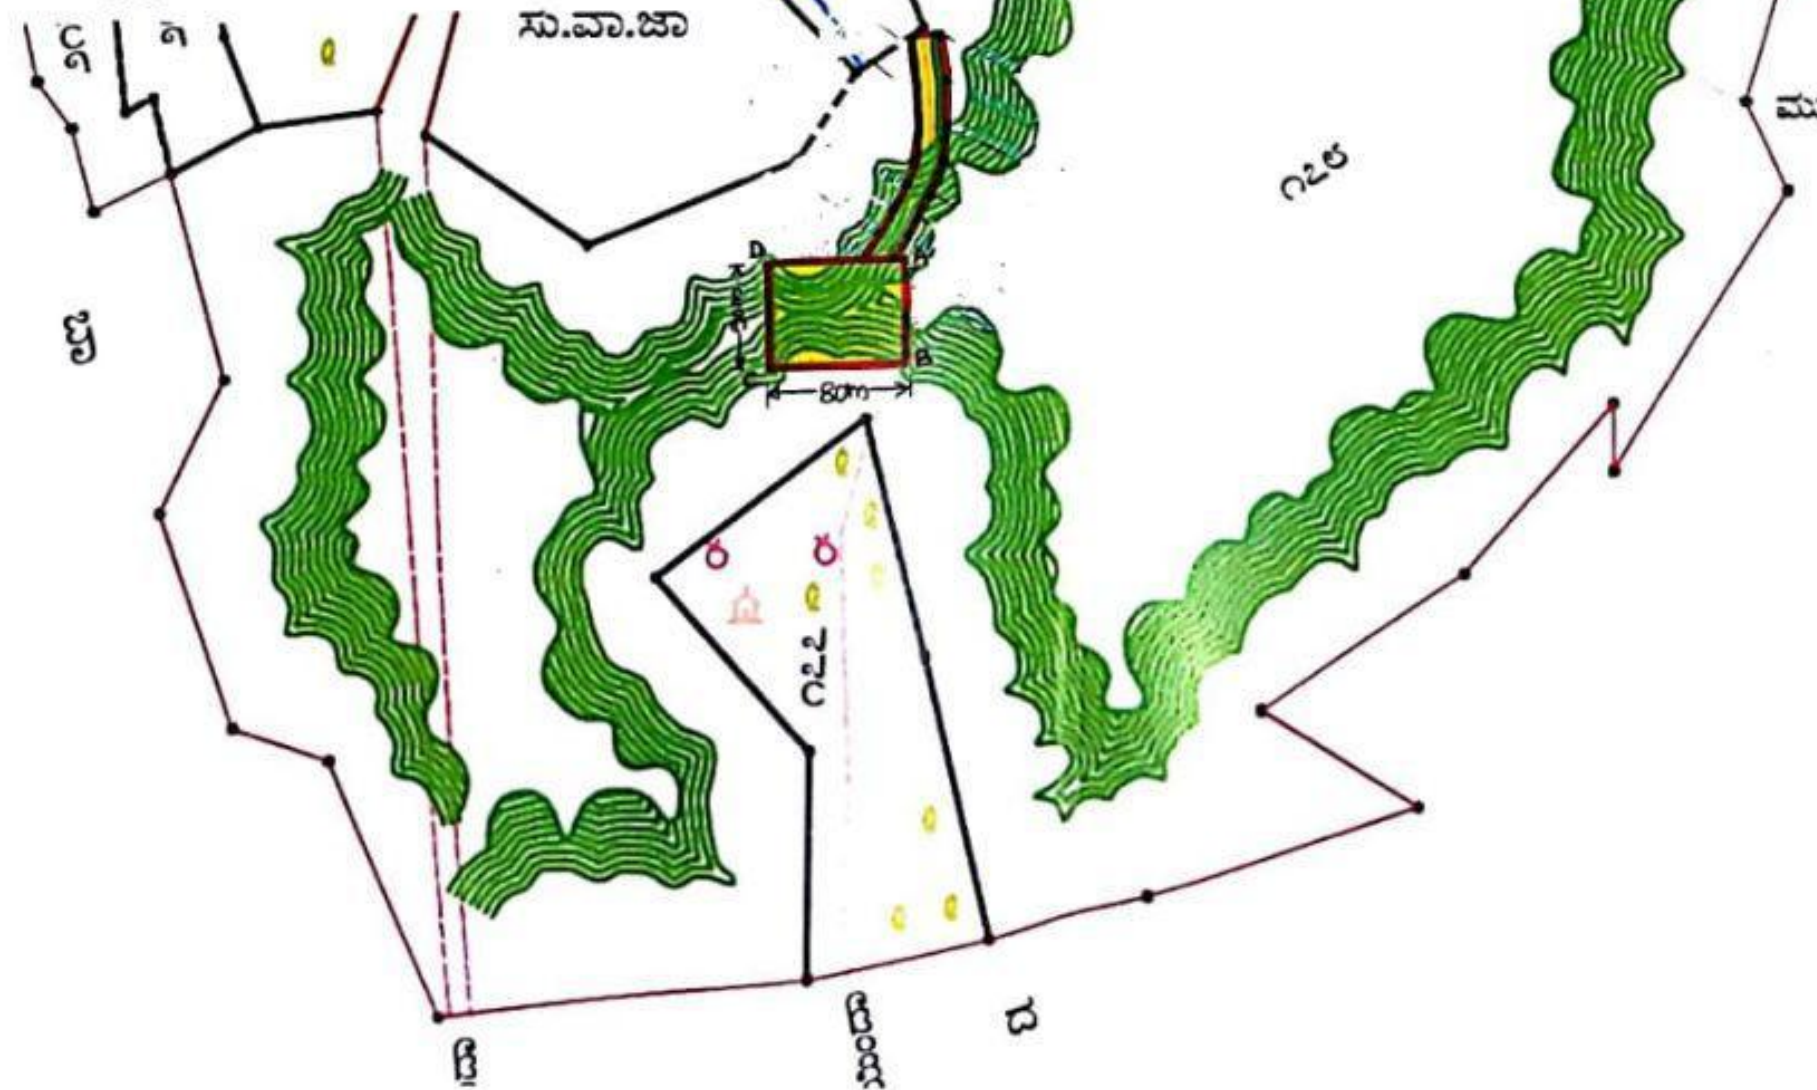

AREA CALCULATION STATEMENT

Sl.No	Component	Area in (Mtrs)	Area in (Hectre)
1	Construction of 20.00MLD Water treatment Plant	90.00 mtrs x 80.00 mtrs =7200 Sq.Mtrs	0.72 Hectare
2	For laying of 559mm dia raw water rising pipeline	1.00 mtrs x 380.00 mtrs =380 Sq.Mtrs	0.038 Hectare
3	For laying of 11KV express line Feeder main from MUSS to WTP	1.00 mtrs x 380.00 mtrs =380 Sq.Mtrs	0.038 Hectare
4	For approach road to Water treatment plant	4.00 mtrs x 380.00 mtrs =1520 Sq.Mtrs	0.152 Hectare
5	For laying of 600mm dia pure water rising pipeline	1.00 mtrs x 380.00 mtrs =7200 Sq.Mtrs	0.038 Hectare
Total			0.986 Hectare

GPS READINGS OF PROPOSED WATER TREATMENT PLANT @ SY.NO.178 OF KHATAK CHINCHOLI VILLAGE OF BIDAR DISTRICT.

Points	Component	Longitude			Latitude		
		Deg	Min	Sec	Deg	Min	Sec
A	WTP	77	12	7.2	17	53	11.4
B	WTP	77	12	9.9	17	53	10.9
C	WTP	77	12	9.7	17	53	8.0
D	WTP	77	12	7.0	17	53	8.4
1	ROAD	77	12	9.7	17	53	8.3
2	ROAD	77	12	10.6	17	53	8.5
3	ROAD	77	12	11.4	17	53	8.5
4	ROAD	77	12	12.0	17	53	8.5
5	ROAD	77	12	12.6	17	53	8.5
6	ROAD	77	12	12.8	17	53	8.7
7	ROAD	77	12	12.9	17	53	8.8
8	ROAD	77	12	12.9	17	53	9.2
9	ROAD	77	12	13.1	17	53	10.6
10	ROAD	77	12	13.3	17	53	11.4
11	ROAD	77	12	13.3	17	53	12.1
12	ROAD	77	12	13.4	17	53	12.8
13	ROAD	77	12	13.5	17	53	13.9
14	ROAD	77	12	13.5	17	53	14.4
15	ROAD	77	12	13.6	17	53	15.1
16	ROAD	77	12	13.7	17	53	16.1
17	ROAD	77	12	13.8	17	53	16.5
18	ROAD	77	12	13.8	17	53	17.2
19	ROAD	77	12	13.8	17	53	17.8
20	ROAD	77	12	14.1	17	53	17.8
21	ROAD	77	12	14.0	17	53	17.2
22	ROAD	77	12	14.0	17	53	16.5
23	ROAD	77	12	13.9	17	53	16.0
24	ROAD	77	12	13.8	17	53	15.1
25	ROAD	77	12	13.8	17	53	14.3
26	ROAD	77	12	13.7	17	53	13.8
27	ROAD	77	12	13.7	17	53	12.8
28	ROAD	77	12	13.6	17	53	12.1
29	ROAD	77	12	13.5	17	53	11.4
30	ROAD	77	12	13.4	17	53	10.6
31	ROAD	77	12	13.2	17	53	9.2
32	ROAD	77	12	13.1	17	53	8.8
33	ROAD	77	12	12.9	17	53	8.5
34	ROAD	77	12	12.7	17	53	8.3
35	ROAD	77	12	12.0	17	53	8.2
36	ROAD	77	12	11.4	17	53	8.3
37	ROAD	77	12	10.6	17	53	8.2