


THE ROUTE MAP OF D.I RISING MAIN PIPE 350 MM I/D

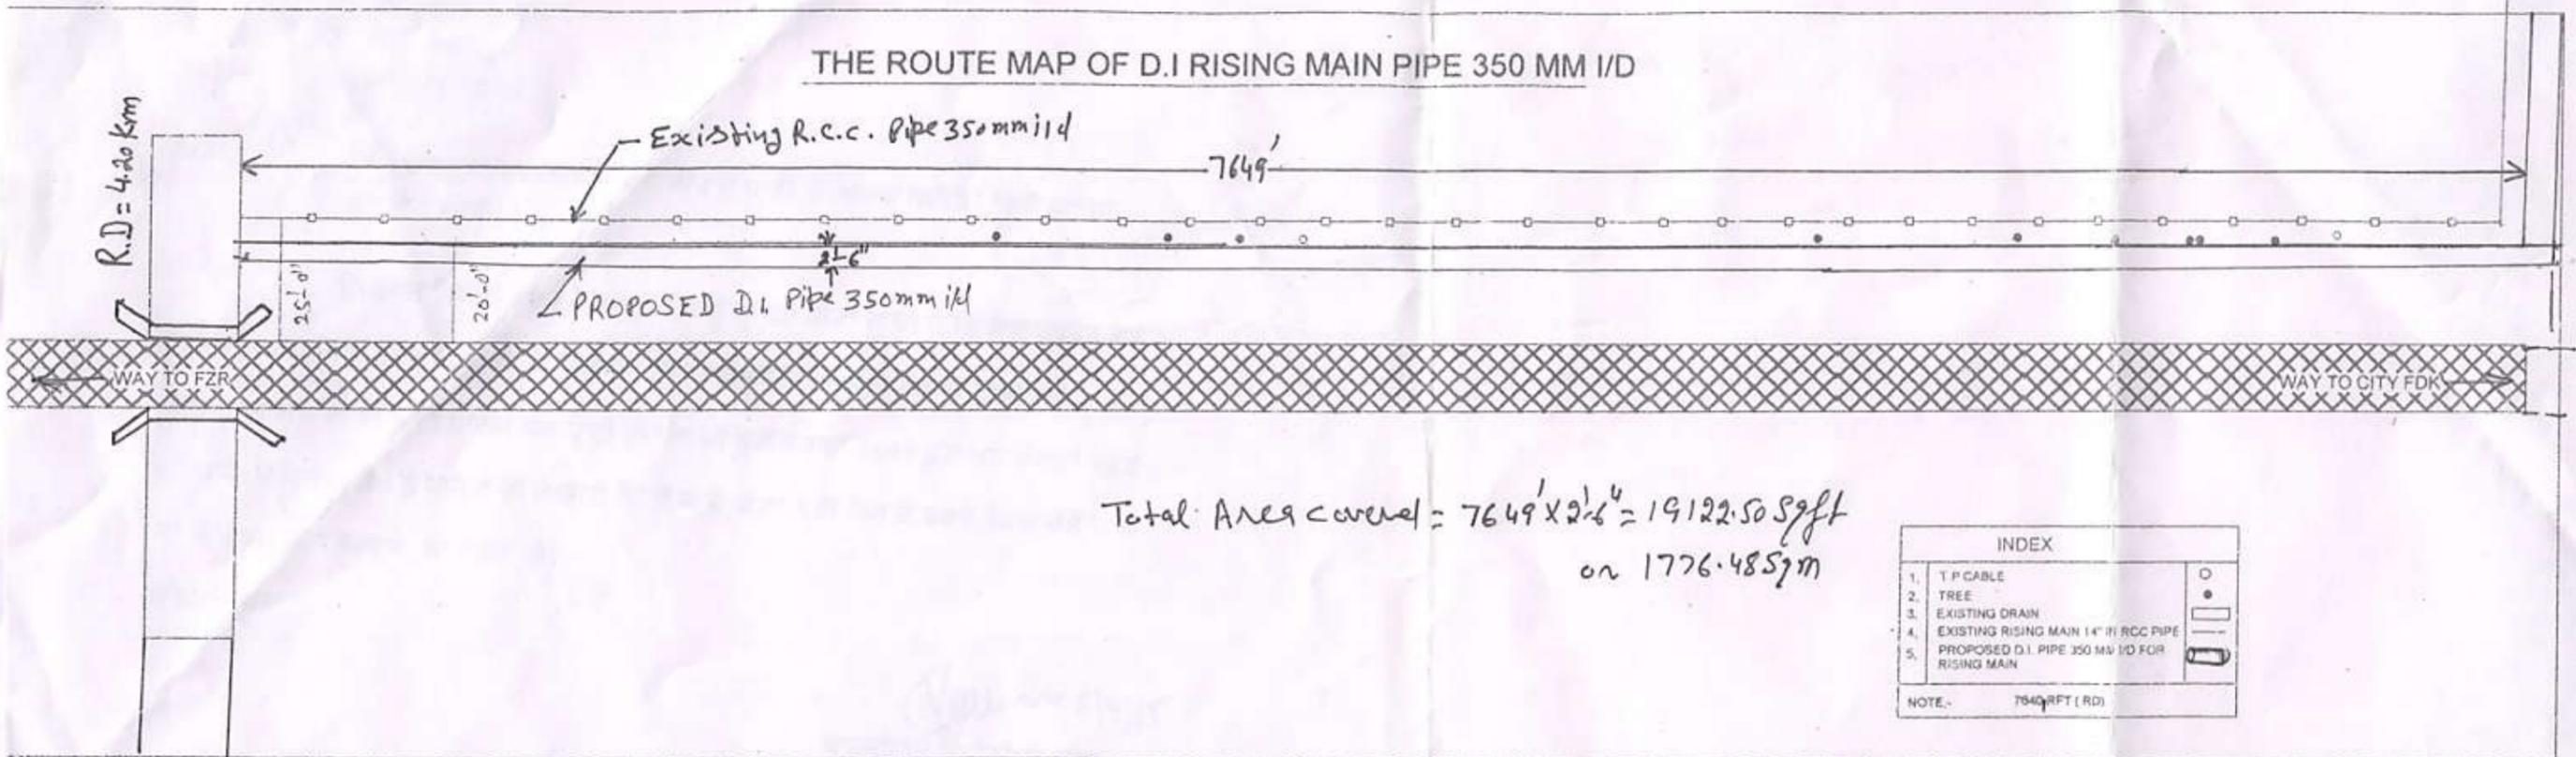

Total Area covered =  $7649' \times 2'6'' = 19122.50 \text{ Sqft}$   
 or 1776.4857m

INDEX	
1.	T.P. CABLE
2.	TREE
3.	EXISTING DRAIN
4.	EXISTING RISING MAIN 14" I/D RCC PIPE
5.	PROPOSED D.I. PIPE 350 MM I/D FOR RISING MAIN
NOTE:- 7649' RFT (RD)	

*Dashtomai*  
 Sub-Divisional Officer (P.H.)  
 Punjab Mandi Board  
 FARIDkot

*Seenu* 6/4/15  
 Executive Engineer (P.H.)  
 Punjab Mandi Board  
 Ludhiana