



MAP SHOWING REALIGNMENT OF BHEERUGAT GRAT BETWEEN
INDORE TO EDWABAD SECTION OF NH-347/6 IN MADHYA PRADESH
ON SURVEY OF INDIA TOPSHEET 160000 SCALE

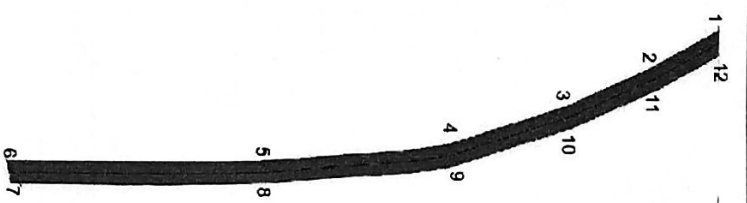

Center Line				LHS Edge				Right Edge			
Station	Northing	Easting	Station	Northing	Easting	Station	Northing	Easting	Station	Northing	Easting
810000	24,39,510.94	6,16,411.84	810000	24,39,518.43	6,16,424.84	810000	24,39,503.46	6,16,398.84	810000	24,39,503.46	6,16,398.84
810100	24,39,424.28	6,16,461.74	810100	24,39,431.77	6,16,474.74	810100	24,39,416.80	6,16,448.74	810100	24,39,416.80	6,16,448.74
810200	24,39,333.71	6,16,504.10	810200	24,39,341.22	6,16,517.15	810200	24,39,326.19	6,16,491.05	810200	24,39,326.19	6,16,491.05
810300	24,39,240.03	6,16,538.69	810300	24,39,247.64	6,16,551.97	810300	24,39,232.43	6,16,525.40	810300	24,39,232.43	6,16,525.40
810400	24,39,145.02	6,16,569.84	810400	24,39,152.67	6,16,583.30	810400	24,39,137.24	6,16,555.79	810400	24,39,137.24	6,16,555.79
810500	24,39,045.68	6,16,580.72	810500	24,39,053.51	6,16,595.22	810500	24,39,037.85	6,16,566.23	810500	24,39,037.85	6,16,566.23
810600	24,38,945.96	6,16,588.20	810600	24,38,953.79	6,16,602.63	810600	24,38,938.14	6,16,573.77	810600	24,38,938.14	6,16,573.77
810700	24,38,846.13	6,16,593.39	810700	24,38,853.98	6,16,608.20	810700	24,38,838.29	6,16,578.59	810700	24,38,838.29	6,16,578.59
810800	24,38,746.14	6,16,593.84	810800	24,38,753.98	6,16,608.83	810800	24,38,738.29	6,16,578.85	810800	24,38,738.29	6,16,578.85
810900	24,38,646.14	6,16,593.76	810900	24,38,653.98	6,16,608.78	810900	24,38,638.29	6,16,578.74	810900	24,38,638.29	6,16,578.74
811000	24,38,546.14	6,16,593.50	811000	24,38,553.98	6,16,608.52	810998.397	24,38,539.89	6,16,578.49	810998.397	24,38,539.89	6,16,578.49
811006.3	24,38,539.85	6,16,593.49	811014.168	24,38,539.81	6,16,608.49						

LEGEND

- Existing Center Line
- Proposed Center Line
- Forest Area to be required
- Forest Compartment Boundary

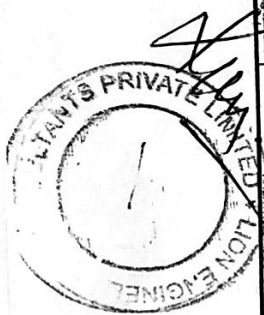

Handwritten signature and text:
P.D. P.D. - 12/10/2020

PROJECT MANAGER CONSULTANT: **Lion**
 Mr. N. K. Singhania
 New India Road, Indore
 Ph: 0791-250001, 254401
 Fax: 0791-250001
 Email: lion@lionindia.com

NAME OF PROJECT: **REALIGNMENT OF BHEERUGAT GRAT FOR PREPARATION OF
 TECHNICAL STUDY AND DETAILED PROJECT REPORT
 FOR 2012/40 Km. SECTION FROM 2+400 TO 2+740
 (P.D. II) FROM NH-347/6 TO 231000 OF INDIA
 ED. ABAD UP TO MAHARASHTRA BORDER AT
 SH-27 (PROPOSED) IN THE STATE OF**

TITLE: **Realignment of Bheerugrat**
 Project II One Reference Map

DRAWING NO. IIT/PM/INDIA/2020/111
 DATE: JAN 2020
 DRAWN: []
 DESIGNED: []
 CHECKED: []
 APPROVED: []

SCALE: 1:1000