


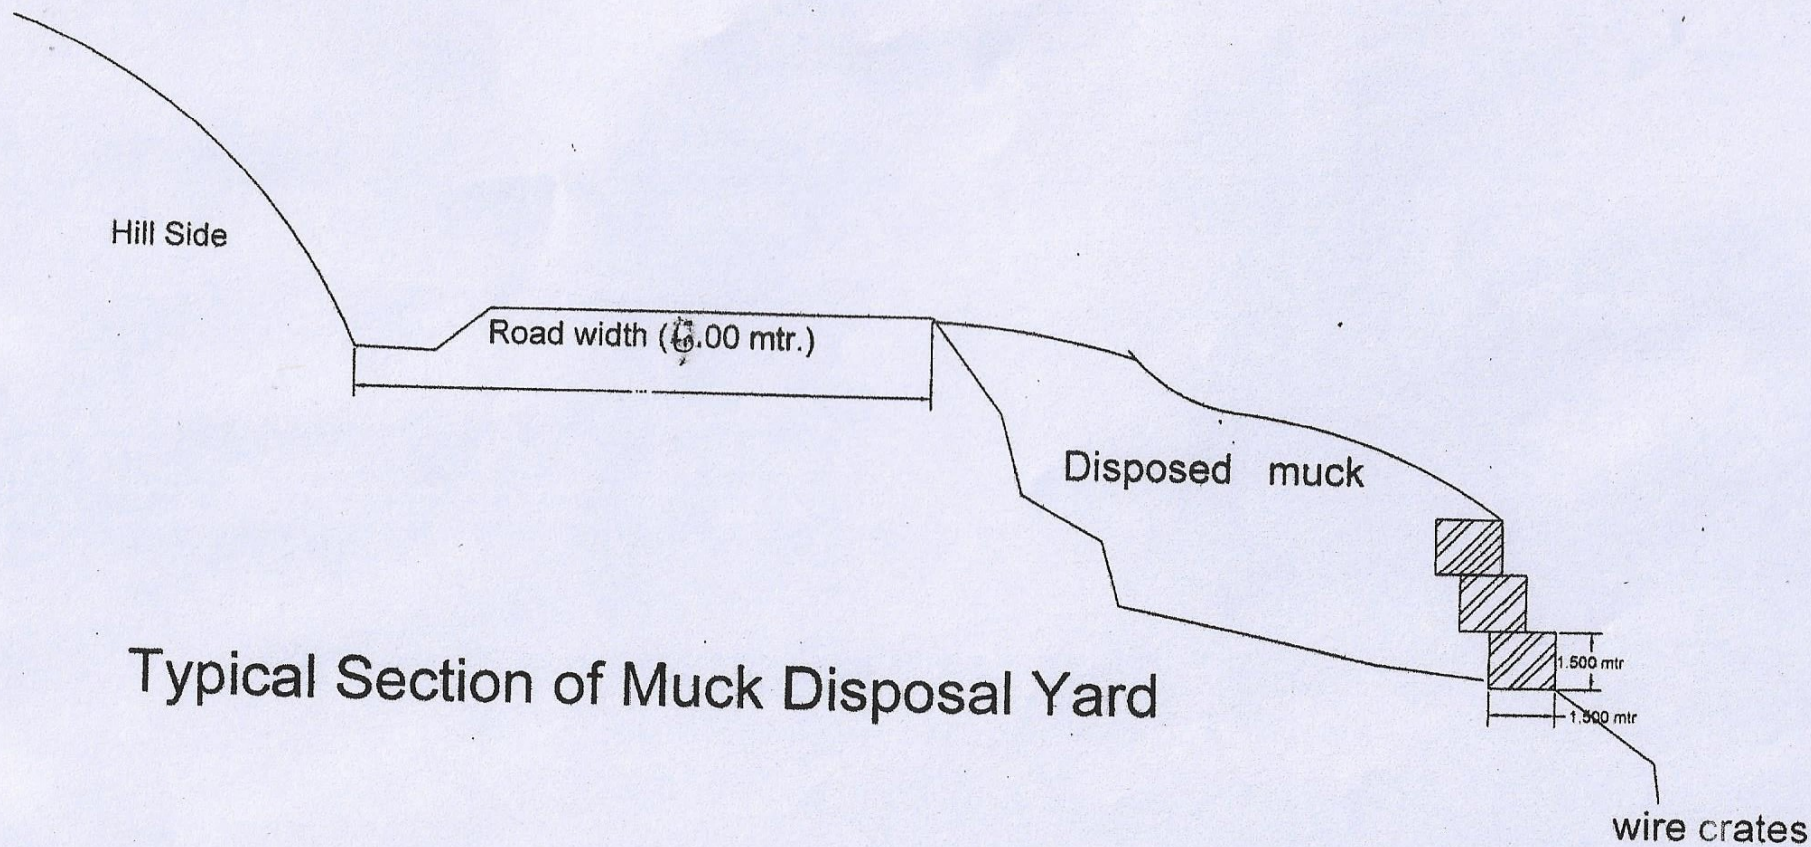

Typical Section of Muck Disposal Yard

AKB
 ADDITIONAL ASSISTANT ENGINEER
 REGIONAL OFFICE (PMGSY)
 KAPKOT (BAGESHWAR)

[Signature]
 Assistant Engineer
 PMGSY, PIU II
 Kapkot (Bageshwar)

[Signature]
 Executive Engineer
 PMGSY, PIU II
 Kapkot (Bageshwar)

Annexure-I
Name of work- Bageshwar Kapkot Tejem M Road Km.33 to Kiroli MR

S.n	Material Received from hill side cutting $\frac{1}{2}(5.00 \times 3 \times 3 \times 1000) = 22500.00$	22500.00	cum
	40% for swell factor	9000.00	
	Total	31500.00	
Disposal and use of material			
1	R.R.Stone Masonry 1:5		387.67
2	R.R.Stone Masonry Dry		981.60
3	Hand packed stone filling		615.61
4	Construction of Wirecrates		675.00
5	Construction of Scupper		612.73
6	Granular Sub Base/Base Surface		1237.50
7	C.R.1:4/1:5		732.85
8	Quantity of matrial to be disposed along the road side 25% of hill side cutting		3937.50
	Total used		9180.46
	Material Disposal by cartage in dumping yard		22319.54

Location and Quantity of Debris Disposal

Location of dumping yard	Size of Dumping Yard	Type of Land	Capacity of dumping yard (cum)
0/9	51x10x3	Civil Land	1530.00
0/25	59x10x3	Civil Land	1770.00
1/15	65x10x3	Civil Land	1950.00
1/24	49x10x3	Civil Land	1470.00
2/8	49x10x3	Civil Land	1470.00
		Total	8190.00

Summary of Dabris Disposal

S.no	Total Dabris	Material Disposal by cartage	Reused material for road construction
1	31500.00	22319.54	9180.46

ह0/—
कृषि अधिकारी
बागेश्वर वन प्रभाग

ह0/—
प्रभागीय वनाधिकारी
प्रभागीय वनाधिकारी
बागेश्वर वन प्रभाग, बागेश्वर

ह0/—
राजस्व विभाग

ह0/—
जिलाधिकारी
बागेश्वर

Name of work- Bageshwar Kapkot Tejem M Road Km.33 to Kiroli MR

Annexure – II

Details of Muck Disposal Yard with Land Owner Details

Sn	Chainage	Name of Land Owner	Village	Land in Hec	Land in Sqm	Land area being used dumping yard(Sqm)	Longitude	Latitude
1	0/9	Sri Pooran singh	Kiroli	0.007	70.00	70.00	29°44'25.68"N	79°48'17.66"N
2	0/25	Sri Har singh	Kiroli	0.028	280.00	280.00	29°39'13.38"N	79°48'25.42"N
3	1/15	Sri Pan singh	Kiroli	0.010	100.00	100.00	29°44'14.09"N	79°48'36.14"N
4	1/24	Sri Shar singh	Kiroli	0.050	500.00	500.00	29°44'17.01"N	79°48'31.50"N
5	2/8	Sri Dhan singh	Kiroli	0.067	670.00	670.00	29°44'27.31"N	79°48'24.22"N
		Total		0.162	1620.00	1620.00		

ह0/ -
कृषि अधिकारी
बागेश्वर वन प्रभाग

ह0/ -
प्रभागीय वनाधिकारी
प्रभागीय वनाधिकारी
बागेश्वर वन प्रभाग, बागेश्वर

ह0/ -
राजस्व विभाग

ह0/ -
जिलाधिकारी
जिलाधिकारी
बागेश्वर

परियोजना का नाम- जनपद बागेश्वर में प्रधानमंत्री ग्राम सड़क योजना के अन्तर्गत बागेश्वर कपकोट तेजम मोटर मार्ग के कि०मी० 33 से किरौली मोटर मार्ग निर्माण।

मलवा निस्तारण हेतु सिविल सोयम भूमि राजस्व विभाग द्वारा दिये जाने का अनापत्ति प्रमाण पत्र

प्रधानमंत्री ग्राम सड़क योजना के अन्तर्गत प्रस्तावित मोटर मार्ग बागेश्वर कपकोट तेजम मोटर मार्ग के कि०मी० 33 से किरौली मोटर मार्ग में 0.162 है० प्रस्तावित सिविल सोयम भूमि मक डिस्पोजल हेतु निर्माण में ली गयी है उस प्रयोजन हेतु राजस्व विभाग को कोई आपत्ति नहीं है ।

कनिष्ठ अभियन्ता
ग्रा०नि०वि० पी०आई०यू०-२
पी०एम०जी०एस०वाई० बागेश्वर
क्षेत्र-कपकोट बागेश्वर।

सहायक अभियन्ता
ग्रा०नि०वि० पी०आई०यू०-२
पी०एम०जी०एस०वाई०
क्षेत्र-कपकोट बागेश्वर।

अधिशाली अभियन्ता
ग्रा०नि०वि० पी०आई०यू०-२
पी०एम०जी०एस०वाई०
क्षेत्र-कपकोट बागेश्वर।

राजस्व उपनिरीक्षक

तहसीलदार
कपकोट

उप जिलाधिकारी
Sub Divisional Magistrate
Karkote (Bageshwar)

MUCK DISPOSAL