


Route Length -17.070 km

AREA DETAIL

1	Length	17070 m
2	Width	0.45 m
3	Area	17070x0.45=7681.5 sqm
4	MH Pit	20x1x1 = 20 sqm
5	Total Area in Hectare	0.77015 Ha

LEGEND	
PROPOSED ROUTE	
RAILWAY	
GAS PIPELINE	
CULVERT/BRIDGE	
RIVER/CANAL/DRAIN	

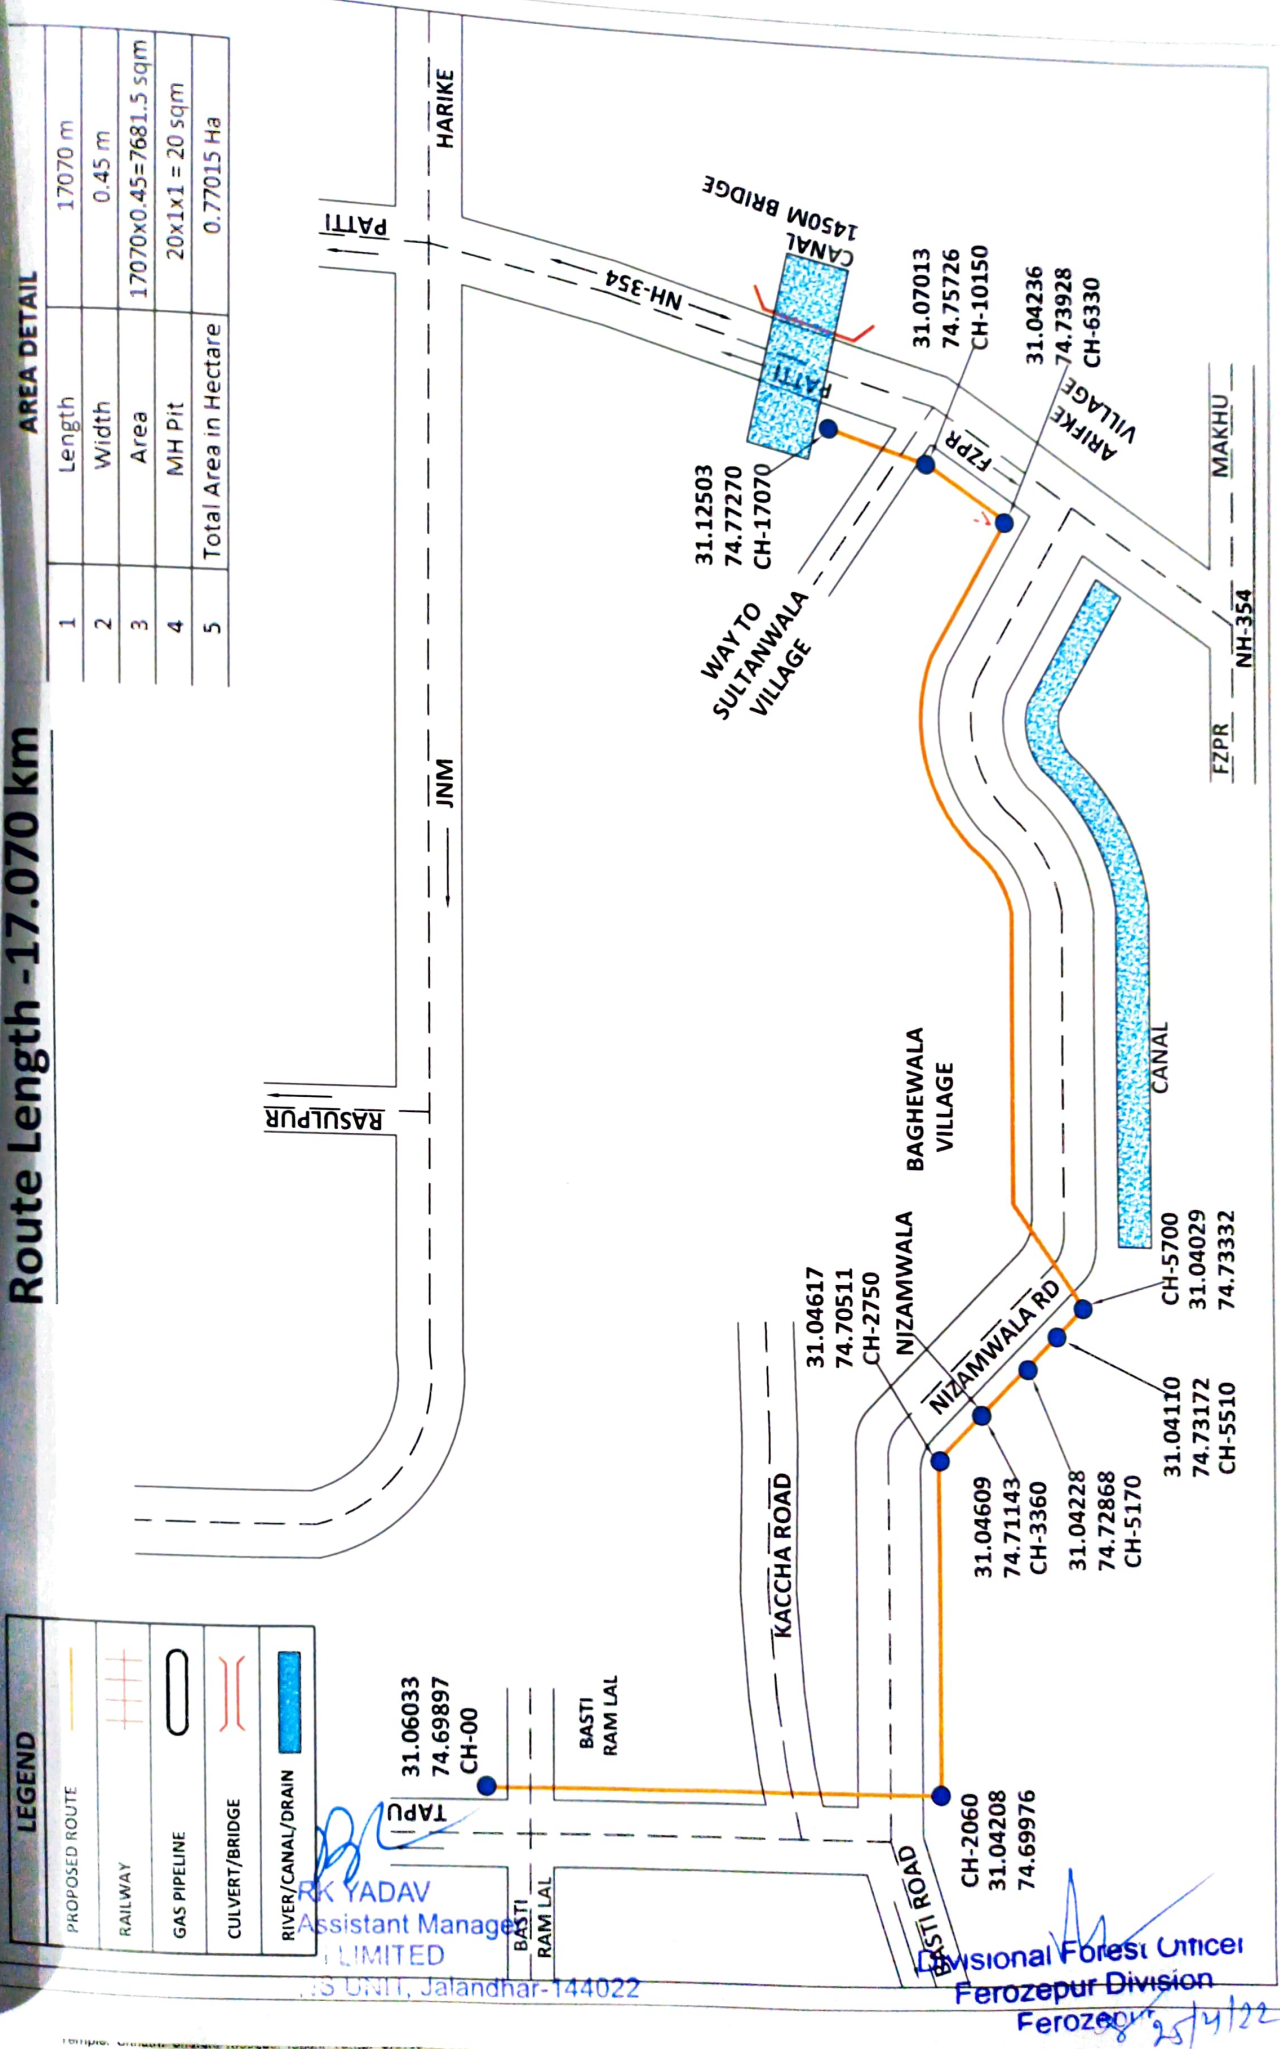

RK YADAV
Assistant Manager
LIMITED
J.S. UNIT, Jalandhar-144022

Divisional Forest Officer
Ferozepur Division
Ferozepur 25/4/22