


GPS READINGS OF APPROACH ROAD FROM A TO B IN FOREST AREA

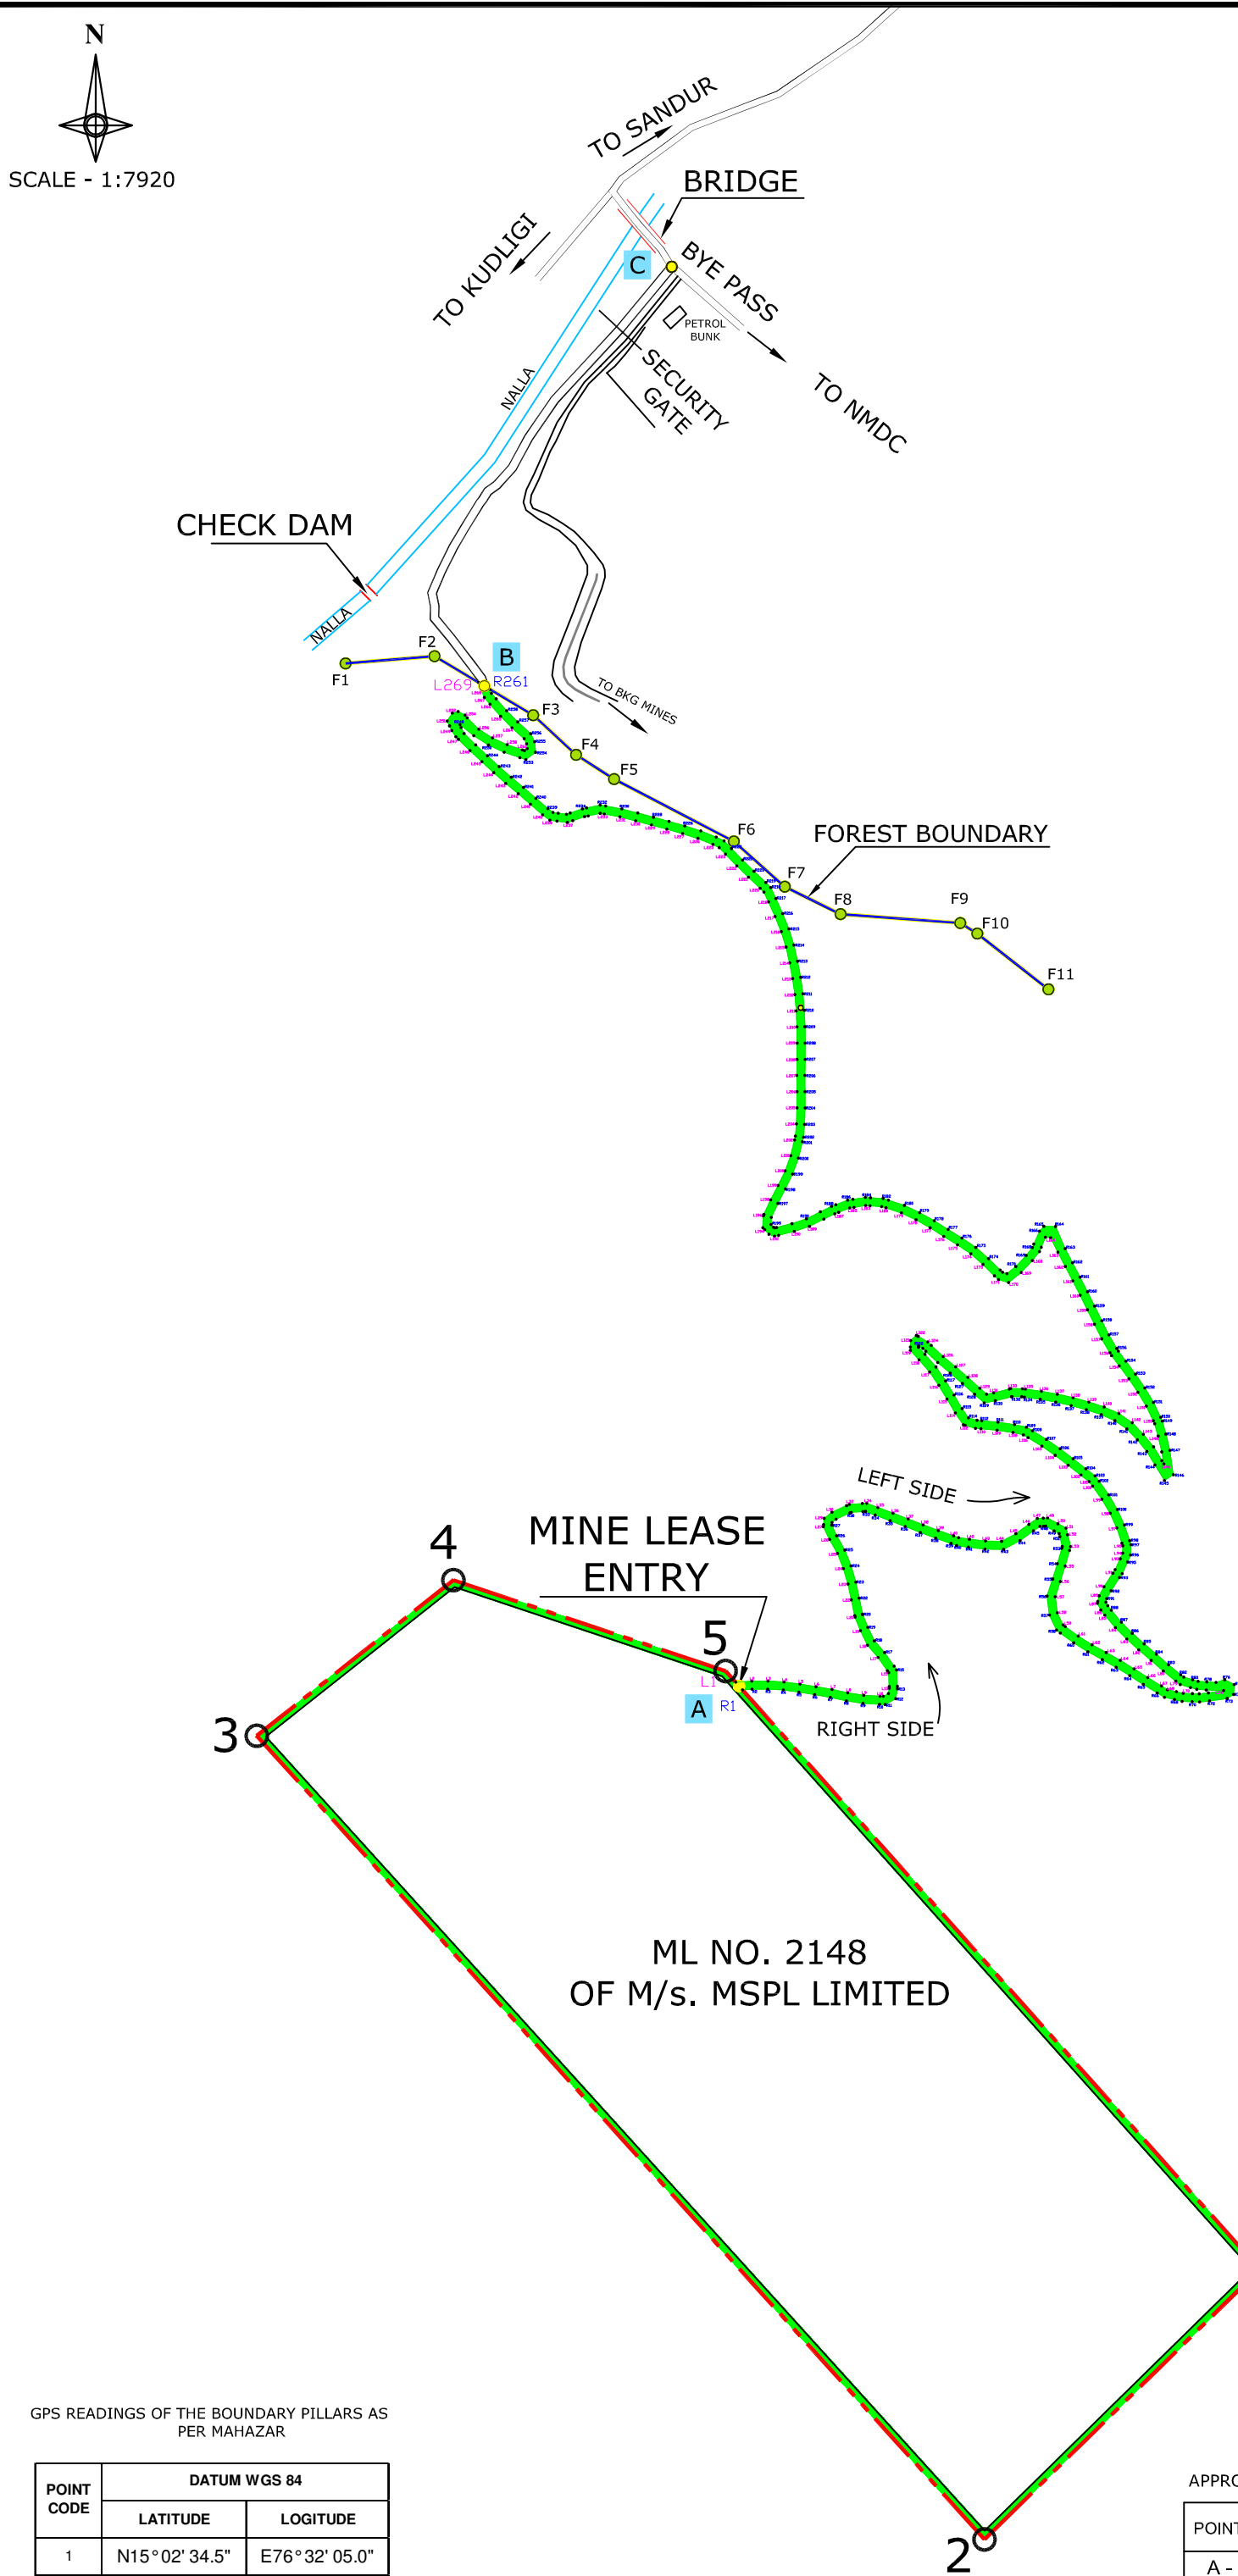

POINT	LATITUDE & LONGITUDE	POINT	LATITUDE & LONGITUDE	POINT	LATITUDE & LONGITUDE
L1	N15 02 58.3 E76 31 43.5	L101	N15 03 06.3 E76 31 58.2	L201	N15 03 19.5 E76 31 46.0
L2	N15 02 58.4 E76 31 44.2	L102	N15 03 06.6 E76 31 57.9	L202	N15 03 20.1 E76 31 46.1
L3	N15 02 58.4 E76 31 44.9	L103	N15 03 07.0 E76 31 57.4	L203	N15 03 20.3 E76 31 46.2
L4	N15 02 58.3 E76 31 45.5	L104	N15 03 07.4 E76 31 56.8	L204	N15 03 20.8 E76 31 46.2
L5	N15 02 58.2 E76 31 46.2	L105	N15 03 07.7 E76 31 56.3	L205	N15 03 21.4 E76 31 46.2
L6	N15 02 58.1 E76 31 46.9	L106	N15 03 08.1 E76 31 55.7	L206	N15 03 22.1 E76 31 46.2
L7	N15 02 58.0 E76 31 47.5	L107	N15 03 08.2 E76 31 55.5	L207	N15 03 22.7 E76 31 46.2
L8	N15 02 57.9 E76 31 48.2	L108	N15 03 08.3 E76 31 55.1	L208	N15 03 23.4 E76 31 46.3
L9	N15 02 57.8 E76 31 48.8	L109	N15 03 08.4 E76 31 54.4	L209	N15 03 24.0 E76 31 46.3
L10	N15 02 57.7 E76 31 49.5	L110	N15 03 08.5 E76 31 53.8	L210	N15 03 24.7 E76 31 46.3
L11	N15 02 57.7 E76 31 49.6	L111	N15 03 08.5 E76 31 53.5	L211	N15 03 25.3 E76 31 46.2
L12	N15 02 57.8 E76 31 49.9	L112	N15 03 08.6 E76 31 53.1	L212	N15 03 26.0 E76 31 46.2
L13	N15 02 58.0 E76 31 49.9	L113	N15 03 08.6 E76 31 53.0	L213	N15 03 26.6 E76 31 46.1
L14	N15 02 58.1 E76 31 49.9	L114	N15 03 09.1 E76 31 52.7	L214	N15 03 27.3 E76 31 46.0
L15	N15 02 58.7 E76 31 49.9	L115	N15 03 09.7 E76 31 52.4	L215	N15 03 27.9 E76 31 45.8
L16	N15 02 58.7 E76 31 49.8	L116	N15 03 10.2 E76 31 52.0	L216	N15 03 28.5 E76 31 45.6
L17	N15 02 59.3 E76 31 49.4	L117	N15 03 10.8 E76 31 51.7	L217	N15 03 29.1 E76 31 45.4
L18	N15 02 59.8 E76 31 49.0	L118	N15 03 11.3 E76 31 51.2	L218	N15 03 29.7 E76 31 45.1
L19	N15 03 00.4 E76 31 48.7	L119	N15 03 11.6 E76 31 50.9	L219	N15 03 30.1 E76 31 44.9
L20	N15 03 00.9 E76 31 48.5	L120	N15 03 11.8 E76 31 50.9	L220	N15 03 30.3 E76 31 44.8
L21	N15 03 01.0 E76 31 48.5	L121	N15 03 12.0 E76 31 50.9	L221	N15 03 30.7 E76 31 44.3
L22	N15 03 01.6 E76 31 48.4	L122	N15 03 12.2 E76 31 51.1	L222	N15 03 31.2 E76 31 43.8
L23	N15 03 02.2 E76 31 48.2	L123	N15 03 12.2 E76 31 51.2	L223	N15 03 31.6 E76 31 43.4
L24	N15 03 02.9 E76 31 48.0	L124	N15 03 12.0 E76 31 51.6	L224	N15 03 31.9 E76 31 43.1
L25	N15 03 03.5 E76 31 47.8	L125	N15 03 11.8 E76 31 51.7	L225	N15 03 32.0 E76 31 42.8
L26	N15 03 04.0 E76 31 47.5	L126	N15 03 11.4 E76 31 52.2	L226	N15 03 32.2 E76 31 42.2
L27	N15 03 04.6 E76 31 47.2	L127	N15 03 11.0 E76 31 52.7	L227	N15 03 32.5 E76 31 41.6
L28	N15 03 04.6 E76 31 47.2	L128	N15 03 10.5 E76 31 53.2	L228	N15 03 32.7 E76 31 40.9
L29	N15 03 04.9 E76 31 47.3	L129	N15 03 10.1 E76 31 53.7	L229	N15 03 32.8 E76 31 40.3
L30	N15 03 05.1 E76 31 47.6	L130	N15 03 09.8 E76 31 54.0	L230	N15 03 33.0 E76 31 39.6
L31	N15 03 05.4 E76 31 48.2	L131	N15 03 09.9 E76 31 54.3	L231	N15 03 33.2 E76 31 39.0
L32	N15 03 05.5 E76 31 48.3	L132	N15 03 10.1 E76 31 55.0	L232	N15 03 33.3 E76 31 38.3
L33	N15 03 05.5 E76 31 48.8	L133	N15 03 10.1 E76 31 55.0	L233	N15 03 33.3 E76 31 38.2
L34	N15 03 05.5 E76 31 49.0	L134	N15 03 10.1 E76 31 55.5	L234	N15 03 33.2 E76 31 37.7
L35	N15 03 05.3 E76 31 49.5	L135	N15 03 10.0 E76 31 55.6	L235	N15 03 33.2 E76 31 37.5
L36	N15 03 05.1 E76 31 50.1	L136	N15 03 09.9 E76 31 56.3	L236	N15 03 33.0 E76 31 37.0
L37	N15 03 04.9 E76 31 50.7	L137	N15 03 09.8 E76 31 56.9	L237	N15 03 33.0 E76 31 36.8
L38	N15 03 04.6 E76 31 51.3	L138	N15 03 09.7 E76 31 57.6	L238	N15 03 33.0 E76 31 36.4
L39	N15 03 04.4 E76 31 52.0	L139	N15 03 09.5 E76 31 58.2	L239	N15 03 33.1 E76 31 36.1
L40	N15 03 04.2 E76 31 52.6	L140	N15 03 09.3 E76 31 58.9	L240	N15 03 33.3 E76 31 35.8
L41	N15 03 04.1 E76 31 52.8	L141	N15 03 09.0 E76 31 59.5	L241	N15 03 33.7 E76 31 35.3
L42	N15 03 04.0 E76 31 53.3	L142	N15 03 08.7 E76 32 00.0	L242	N15 03 34.1 E76 31 34.8
L43	N15 03 03.9 E76 31 53.9	L143	N15 03 08.2 E76 32 00.5	L243	N15 03 34.6 E76 31 34.3
L44	N15 03 03.9 E76 31 54.6	L144	N15 03 07.7 E76 32 00.9	L244	N15 03 35.0 E76 31 33.8
L45	N15 03 04.2 E76 31 55.2	L145	N15 03 07.1 E76 32 01.2	L245	N15 03 35.4 E76 31 33.3
L46	N15 03 04.6 E76 31 55.7	L146	N15 03 07.0 E76 32 01.3	L246	N15 03 35.9 E76 31 32.8
L47	N15 03 04.8 E76 31 56.1	L147	N15 03 07.5 E76 32 01.2	L247	N15 03 36.3 E76 31 32.3
L48	N15 03 04.8 E76 31 56.3	L148	N15 03 08.1 E76 32 01.1	L248	N15 03 36.4 E76 31 32.2
L49	N15 03 04.9 E76 31 56.5	L149	N15 03 08.6 E76 32 01.0	L249	N15 03 36.7 E76 31 32.1
L50	N15 03 04.6 E76 31 56.9	L150	N15 03 08.7 E76 32 00.9	L250	N15 03 36.9 E76 31 32.0
L51	N15 03 04.4 E76 31 57.3	L151	N15 03 09.3 E76 32 00.6	L251	N15 03 37.1 E76 31 31.9
L52	N15 03 04.2 E76 31 57.3	L152	N15 03 09.9 E76 32 00.3	L252	N15 03 37.4 E76 31 32.1
L53	N15 03 03.7 E76 31 57.4	L153	N15 03 10.4 E76 31 59.9	L253	N15 03 37.5 E76 31 32.3
L54	N15 03 03.5 E76 31 57.4	L154	N15 03 10.9 E76 31 59.5	L254	N15 03 37.3 E76 31 32.6
L55	N15 03 03 2 E76 31 57.2	L155	N15 03 11.4 E76 31 59.2	L255	N15 03 37.2 E76 31 32.7
L56	N15 03 02.9 E76 31 57.0	L156	N15 03 11.5 E76 31 59.1	L256	N15 03 36.7 E76 31 33.2
L57	N15 03 01.7 E76 31 56.8	L157	N15 03 12.0 E76 31 58.8	L257	N15 03 36.4 E76 31 33.7
L58	N15 03 01.0 E76 31 56.9	L158	N15 03 12.6 E76 31 58.5	L258	N15 03 36.1 E76 31 34.3
L59	N15 03 00.5 E76 31 57.1	L159	N15 03 13.2 E76 31 58.2	L259	N15 03 35.9 E76 31 35.0
L60	N15 03 00.5 E76 31 57.2	L160	N15 03 13.8 E76 31 57.9	L260	N15 03 35.9 E76 31 35.1
L61	N15 03 00.1 E76 31 57.7	L161	N15 03 14.4 E76 31 57.6	L261	N15 03 36.0 E76 31 35.2
L62	N15 02 59.7 E76 31 58.3	L162	N15 03 15.0 E76 31 57.3	L262	N15 03 36.1 E76 31 35.2
L63	N15 02 59.4 E76 31 58.9	L163	N15 03 15.5 E76 31 57.0	L263	N15 03 36.4 E76 31 35.1
L64	N15 02 59.1 E76 31 59.5	L164	N15 03 16.1 E76 31 56.7	L264	N15 03 36.8 E76 31 34.6
L65	N15 02 58.8 E76 32 00.0	L165	N15 03 16.1 E76 31 56.5	L265	N15 03 37.3 E76 31 34.1
L66	N15 02 58.4 E76 32 00.6	L166	N15 03 15.7 E76 31 56.3	L266	N15 03 37.7 E76 31 33.7
L67	N15 02 58.1 E76 32 01.2	L167	N15 03 15.6 E76 31 56.2	L267	N15 03 38.0 E76 31 33.4
L68	N15 02 57.9 E76 32 01.4	L168	N15 03 15.2 E76 31 55.9	L268	N15 03 38.3 E76 31 33.3
L69	N15 02 57.8 E76 32 01.8	L169	N15 03 14.7 E76 31 55.5	L269	N15 03 38.6 E76 31 33.2
L70	N15 02 57.8 E76 32 02.1	L170	N15 03 14.5 E76 31 55.0		
L71	N15 02 57.7 E76 32 02.4	L171	N15 03 14.5 E76 31 54.5		
L72	N15 02 57.7 E76 32 02.7	L172	N15 03 14.6 E76 31 54.4		
L73	N15 02 57.8 E76 32 03.1	L173	N15 03 15.1 E76 31 53.9		
L74	N15 02 57.9 E76 32 03.7	L174	N15 03 15.5 E76 31 53.4		
L75	N15 02 57.9 E76 32 03.0	L175	N15 03 15.9 E76 31 52.8		
L76	N15 02 57.9 E76 32 02.6	L176	N15 03 16.2 E76 31 52.3		
L77	N15 02 58.0 E76 32 02.4	L177	N15 03 16.6 E76 31 51.7		
L78	N15 02 58.1 E76 32 01.9	L178	N15 03 16.9 E76 31 51.1		
L79	N15 02 58.2 E76 32 01.8	L179	N15 03 17.2 E76 31 50.5		
L80	N15 02 58.7 E76 32 01.2	L180	N15 03 17.4 E76 31 49.9		
L81	N15 02 59.1 E76 32 00.7	L181	N15 03 17.4 E76 31 49.7		
L82	N15 02 59.5 E76 32 00.2	L182	N15 03 17.5 E76 31 49.2		
L83	N15 03 00.0 E76 31 59.7	L183	N15 03 17.5 E76 31 49.1		
L84	N15 03 00.4 E76 31 59.3	L184	N15 03 17.4 E76 31 48.6		
L85	N15 03 00.9 E76 31 58.8	L185	N15 03 17.4 E76 31 48.4		
L86	N15 03 01.1 E76 31 58.7	L186	N15 03 17.2 E76 31 47.9		
L87	N15 03 01.4 E76 31 58.5	L187	N15 03 17.1 E76 31 47.8		
L88	N15 03 01.5 E76 31 58.6	L188	N15 03 16.9 E76 31 47.3		
L89	N15 03 01.7 E76 31 58.6	L189	N15 03 16.7 E76 31 46.7		
L90	N15 03 02.1 E76 31 58.8	L190	N15 03 16.4 E76 31 46.1		
L91	N15 03 02.6 E76 31 59.2	L191	N15 03 16.3 E76 31 45.4		
L92	N15 03 02.7 E76 31 59.3	L192	N15 03 16.3 E76 31 45.3		
L93	N15 03 03.2 E76 31 59.5	L193	N15 03 16.3 E76 31 45.0		
L94	N15 03 03.4 E76 31 59.6	L194	N15 03 16.5 E76 31 44.9		
L95	N15 03 03.7 E76 31 59.6	L195	N15 03 16.6 E76 31 44.8		
L96	N15 03 03.8 E76 31 59.6	L196	N15 03 17.1 E76 31 44.8		
L97	N15 03 04.4 E76 31 59.4	L197	N15 03 17.1 E76 31 44.8		
L98	N15 03 05.0 E76 31 59.1	L198	N15 03 17.7 E76 31 45.1		
L99	N15 03 05.6 E76 31 58.8	L199	N15 03 18.3 E76 31 45.4		
L100	N15 03 06.1 E76 31 58.4	L200	N15 03 18.9 E76 31 45.7		

POINT	LATITUDE & LONGITUDE	POINT	LATITUDE & LONGITUDE	POINT	LATITUDE & LONGITUDE
R1	N15 02 58.0 E76 31 43.8	R101	N15 03 05.8 E76 31 59.0	R201	N15 03 20.1 E76 31 46.5
R2	N15 02 58.0 E76 31 44.2	R102	N15 03 06.3 E76 31 58.6	R202	N15 03 20.2 E76 31 46.5
R3	N15 02 58.0 E76 31 44.9	R103	N15 03 06.5 E76 31 58.5	R203	N15 03 20.8 E76 31 46.5
R4	N15 02 58.0 E76 31 45.5	R104	N15 03 06.8 E76 31 58.1	R204	N15 03 21.4 E76 31 46.6
R5	N15 02 57.9 E76 31 46.2	R105	N15 03 07.2 E76 31 57.6	R205	N15 03 22.1 E76 31 46.6
R6	N15 02 57.8 E76 31 46.8	R106	N15 03 07.6 E76 31 57.0	R206	N15 03 22.7 E76 31 46.6
R7	N15 02 57.7 E76 31 47.5	R107	N15 03 08.0 E76 31 56.5	R207	N15 03 23.4 E76 31 46.6
R8	N15 02 57.6 E76 31 48.1	R108	N15 03 08.4 E76 31 55.9	R208	N15 03 24.0 E76 31 46.6
R9	N15 02 57.4 E76 31 48.8	R109	N15 03 08.5 E76 31 55.6	R209	N15 03 24.7 E76 31 46.6
R10	N15 02 57.4 E76 31 49.5	R110	N15 03 08.6 E76 31 55.2	R210	N15 03 25.3 E76 31 46.6
R11	N15 02 57.4 E76 31 49.7	R111	N15 03 08.7 E76 31 54.5	R211	N15 03 26.0 E76 31 46.5
R12	N15 02 57.6 E76 31 50.2	R112	N15 03 08.8 E76 31 53.8	R212	N15 03 26.7 E76 31 46.4
R13	N15 02 58.0 E76 31 50.2	R113	N15 03 08.8 E76 31 53.6	R213	N15 03 27.3 E76 31 46.3
R14	N15 02 58.1 E76 31 50.2	R114	N15 03 08.9 E76 31 53.3	R214	N15 03 28.0 E76 31 46.2
R15	N15 02 58.8 E76 31 50.2	R115	N15 03 09.3 E76 31 53.0	R215	N15 03 28.6 E76 31 46.0
R16	N15 02 58.9 E76 31 50.1	R116	N15 03 09.8 E76 31 52.7	R216	N15 03 29.2 E76 31 45.7
R17	N15 02 59.5 E76 31 49.7	R117	N15 03 10.4 E76 31 52.3	R217	N15 03 29.8 E76 31 45.4
R18	N15 03 00.0 E76 31 49.3	R118	N15 03 11.0 E76 31 51.9	R218	N15 03 30.3 E76 31 45.2
R19	N15 03 00.5 E76 31 49.0	R119	N15 03 11.5 E76 31 51.5	R219	N15 03 30.5 E76 31 45.0
R20	N15 03 01.0 E76 31 48.8	R120	N15 03 11.8 E76 31 51.2	R220	N15 03 30.9 E76 31 44.5
R21	N15 03 01.0 E76 31 48.8	R121	N15 03 11.8 E76 31 51.2	R221	N15 03 31.4 E76 31 44.1
R22	N15 03 01.7 E76 31 48.7	R122	N15 03 11.8 E76 31 51.2	R222	N15 03 31.9 E76 31 43.6
R23	N15 03 02.3 E76 31 48.5	R123	N15 03 11.7 E76 31 51.4	R223	N15 03 32.3 E76 31 43.3
R24	N15 03 03.0 E76 31 48.3	R124	N15 03 11.6 E76 31 51.5	R224	N15 03 32.3 E76 31 43.0
R25	N15 03 03.6 E76 31 48.1	R125	N15 03 11.1 E76 31 52.0	R225	N15 03 32.6 E76 31 42.7
R26	N15 03 04.2 E76 31 47.8	R126	N15 03 10.7 E76 31 52.5	R226	N15 03 32.8 E76 31 41.3
R27	N15 03 04.6 E76 31 47.6	R127	N15 03 10.3 E76 31 53.0	R227	N15 03 33.0 E76 31 41.0
R28	N15 03 04.7 E76 31 47.6	R128	N15 03 09.9 E76 31 53.5	R228	N15 03 33.2 E76 31 40.4
R29	N15 03 04.9 E76 31 47.7	R129	N15 03 09.5 E76 31 53.9	R229	N15 03 33.3 E76 31 39.7
R30	N15 03 05.1 E76 31 48.3	R130	N15 03 09.6 E76 31 54.4	R230	N15 03 33.5 E76 31 39.1
R31	N15 03 05.1 E76 31 48.4	R131	N15 03 09.7 E76 31 55.0	R231	N15 03 33.6 E76 31 38.4
R32	N15 03 05.2 E76 31 48.9	R132	N15 03 09.9 E76 31 55.1	R232	N15 03 33.7 E76 31 38.2
R33	N15 03 05.2 E76 31 49.0	R133	N15 03 09.7 E76 31 55.5	R233	N15 03 33.5 E76 31 37.6
R34	N15 03 05.0 E76 31 49.4	R134	N15 03 09.9 E76 31 55.6	R234	N15 03 33.5 E76 31 37.4
R35	N15 03 04.8 E76 31 50.0	R135	N15 03 09.6 E76 31 56.2	R235	N15 03 33.2 E76 31 36.9
R36	N15 03 04.5 E76 31 50.6	R136	N15 03 09.5 E76 31 56.9	R236	N15 03 33.3 E76 31 36.8
R37	N15 03 04.3 E76 31 51.2	R137	N15 03 09.4 E76 31 57.5	R237	N15 03 33.3 E76 31 36.4
R38	N15 03 04.1 E76 31 51.9	R138	N15 03 09.2 E76 31 58.1	R238	N15 03 33.4 E76 31 36.2
R39	N15 03 03.9 E76 31 52.5	R139	N15 03 09.0 E76 31 58.7	R239	N15 03 33.5 E76 31 36.0
R40	N15 03 03.8 E76 31 52.7	R140	N15 03 08.7 E76 31 59.3	R240	N15 03 34.0 E76 31 35.5
R41	N15 03 03.7 E76 31 53.2	R141	N15 03 08.4 E76 31 59.8	R241	N15 03 34.4 E76 31 35.0
R42	N15 03 03.6 E76 31 53.9	R142	N15 03 08.0 E76 32 00.2	R242	N15 03 34.8 E76 31 34.5
R43	N15 03 03.6 E76 31 54.7	R143	N15 03 07.7 E76 32 00.6	R243	N15 03 35.2 E76 31 34.0
R44	N15 03 03.9 E76 31 55.4	R144	N15 03 07.0 E76 32 01.0	R244	N15 03 35.7 E76 31 33.5
R45	N15 03 04.3 E76 31 55.9	R145	N15 03 06.3 E76 32 01.3	R245	N15 03 36.1 E76 31 33.0
R46	N15 03 04.5 E76 31 56.2	R146	N15 03 05.9 E76 32 01.7	R246	N15 03 36.1 E76 31 32.6
R47	N15 03 04.3 E76 31 56.3	R147	N15 03 05.7 E76 32 01.6	R247	N15 03 36.8 E76 31 32.4
R48	N15 03 04.5 E76 31 56.4	R148	N15 03 05.2 E76 32 01.4	R248	N15 03 36.9 E76 31 32.0
R49	N15 03 04.3 E76 31 56.8	R149	N15 03 05.0 E76 32 01.3	R249	N15 03 36.5 E76 31 31.3
R50	N15 03 04.2 E76 31 57.0	R150	N15 03 04.9 E76 32 01.2	R250	N15 03 36.1 E76 31 31.6
R51	N15 03 04.1 E76 31 57.0	R151	N15 03 05.5 E76 32 00.9	R251	N15 03 35.8 E76 31 34.2
R52	N15 03 03.7 E76 31 57.1	R152	N15 03 10.1 E76 32 00.6	R252	N15 03 35.6 E76 31 34.9
R53	N15 03 03.6 E76 31 57.1	R153	N15 03 10.6 E76 32 00.2	R253	N15 03 35.5 E76 31 35.1
R54	N15 03 03.0 E76 31 56.9	R154	N15 03 11.1 E76 31 59.8	R254	N15 03 35.8 E76 31 35.5
R55	N15 03 02.4 E76 31 56.7	R155	N15 03 11.5 E76 31 59.5	R255	N15 03 36.2 E76 31 35.5
R56	N15 03 01.7 E76 31 56.5	R156	N15 03 11.6 E76 31 59.4	R256	N15 03 36.0 E76 31 35.3
R57	N15 03 01.9 E76 31 56.5	R157	N15 03 12.2 E76 31 59.1	R257	N15 03 37.0 E76 31 34.8
R58	N15 03 03.0 E76 31 56.8	R158	N15 03 12.8 E76 31 58.8	R258	N15 03 37.5 E76 31 34.3
R59	N15 03 02.0 E76 31 57.0	R159	N15 03 13.4 E76 31 58.5	R259	N15 03 38.0 E76 31 33.9
R60	N15 02 59.8 E76 31 57.5	R160	N15 03 13.9 E76 31 58.2	R260	N15 03 38.2 E76 31 33.7
R61	N15 02 59.5 E76 31 58.1	R161	N15 03 14.5 E76 31 57.9	R261	N15 03 38.3 E76 31 33.6
R62	N15 02 59.1 E76 31 58.7	R162	N15 03 15.1 E76 31 57.6		
R63	N15 02 58.8 E76 31 59.3	R163	N15 03 15.5 E76 31 57.3		
R64	N15 02 58.5 E76 31 59.9	R164	N15 03 16.6 E76 31 56.9		
R65	N15 02 58.1 E76 32 00.4	R165	N15 03 16.6 E76 31 56.4		
R66	N15 02 57.8 E76 32 01.0	R166	N15 03 16.4 E76 31 56.2		
R67	N15 02 57.6 E76 32 01.3	R167	N15 03 15.9 E76 31 56.0		
R68	N15 02 57.5 E76 32 01.7	R168	N15 03 15.5 E76 31 55.9		
R69	N15 02 57.4 E76 32 02.0	R169	N15 03 15.4 E76 31 55.7		
R70	N15 02 57.4 E76 32 02.4	R170	N15 03 15.0 E76 31 55.3		
R71	N15 02 57.4 E76 32 02.7	R171	N15 03 14.7 E76 31 54.9		
R72	N15 02 57.4 E76 32 03.1	R172	N15 03 14.7 E76 31 54.7		
R73	N15 02 57.5 E76 32 03.9	R173	N15 03 14.8 E76 31 54.6		
R74	N15 02 57.7 E76 32 04.1	R174	N15 03 15.3 E76 31 54.1		
R75	N15 02 58.1 E76 32 04.2	R175	N15 03 15.8 E76 31 53.6		
R76	N15 02 58.3 E76 32 03.8	R176	N15 03 16.1 E76 31 53.0		
R77	N15 02 58.2 E76 32 03.4	R177	N15 03 16.5 E76 31 52.5		
R78	N15 02 58.2 E76 32 03.0	R178	N15 03 16.8 E76 31 51.9		
R79	N15 02 58.2 E76 32 02.7	R179	N15 03 17.2 E76 31 51.3		
R80	N15 02 58.3 E76 32 02.5	R180	N15 03 17.5 E76 31 50.7		
R81	N15 02 58.4 E76 32 02.1	R181	N15 03 17.7 E76 31 50.0		
R82	N15 02 58.5 E76 32 02.0	R182	N15 03 17.7 E76 31 49.8		
R83	N15 02 58.6 E76 32 01.5	R183	N15 03 17.8 E76 31 49.3		
R84	N15 02 59.3 E76 32 01.0	R184	N15 03 17.8 E76 31 49.0		
R85	N15 02 59.8 E76 32 00.5	R185	N15 03 17.7 E76 31 48.5		
R86	N15 03 00.2 E76 32 00.0	R186	N15 03 17.7 E76 31 48.3		
R87	N15 03 00.6 E76 31 59.5	R187	N15 03 17.5 E76 31 47.8		
R88	N15 03 01.1 E76 31 59.1	R188	N15 03 17.4 E76 31 47.6		
R89	N15 03 01.3 E76 31 59.0	R189	N15 03 17.2 E76 31 47.2		
R90	N15 03 01.4 E76 31 58.9	R190	N15 03 17.0 E76 31 46.6		
R91	N15 03 01.6 E76 31 58.9	R191	N15 03 16.8 E76 31 46.0		
R92	N15 03 01.9 E76 31 59.1	R192	N15 03 16.6 E76 31 45.4		
R93	N15 03 02.4 E76 31 59.5	R193	N15 03 16.6 E76 31 45.3		
R94	N15 03 02.6 E76 31 59.6	R194	N15 03 16.6 E76 31 45.2		
R95	N15 03 03.1 E76 31 59.8	R195	N15 03 16.7 E76 31 45.1		
R96	N15 03 03.3 E76 31 59.9	R196	N15 03 17.0 E76 31 45.1		
R97	N15 03 03.8 E76 31 59.9	R197	N15 03 17.6 E76 31 45.4		
R98	N15 03 03.9 E76 31 59.9	R198	N15 03 18.2 E76 31 45.7		
R99	N15 03 04.5 E76 31 59.7	R199	N15 03 18.8 E76 31 46.0		
R100	N15 03 05.2 E76 31 59.4	R200	N15 03 19.4 E76 31 46.3		