


Toposheet

Proposed C A Site C/o Himani Chamunda Passenger Ropeway

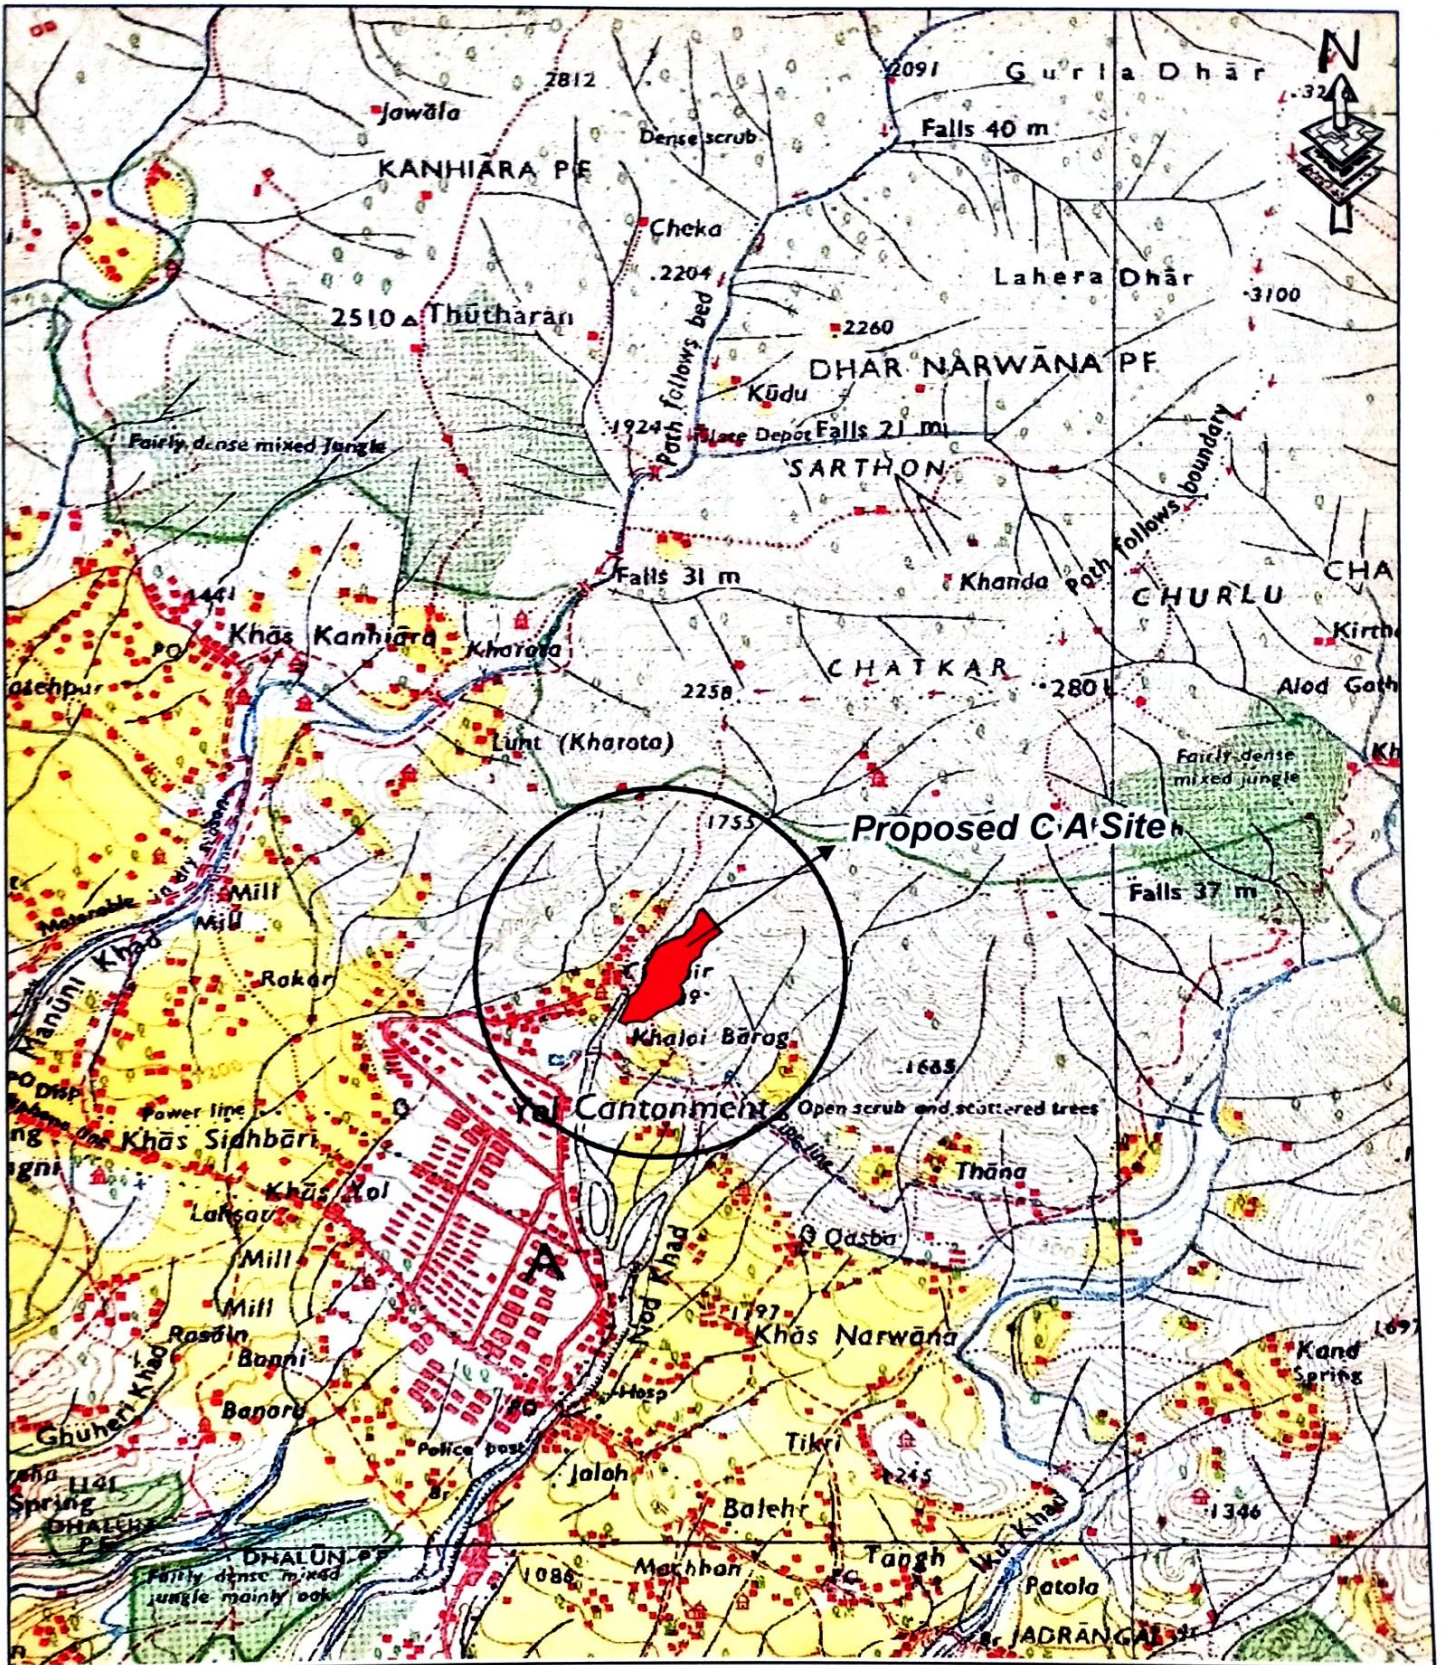

Index

Proposed C A Site



Toposheet No.

52D8

Divisional Forest Officer
Dharamshala Forest Division
DHARAMSHALA