


TYPICAL SKETCH PLAN

Widening of Bilgram-Unnao- Allahabad Road,(Ch.37.170 to 39.900) S.H.-38

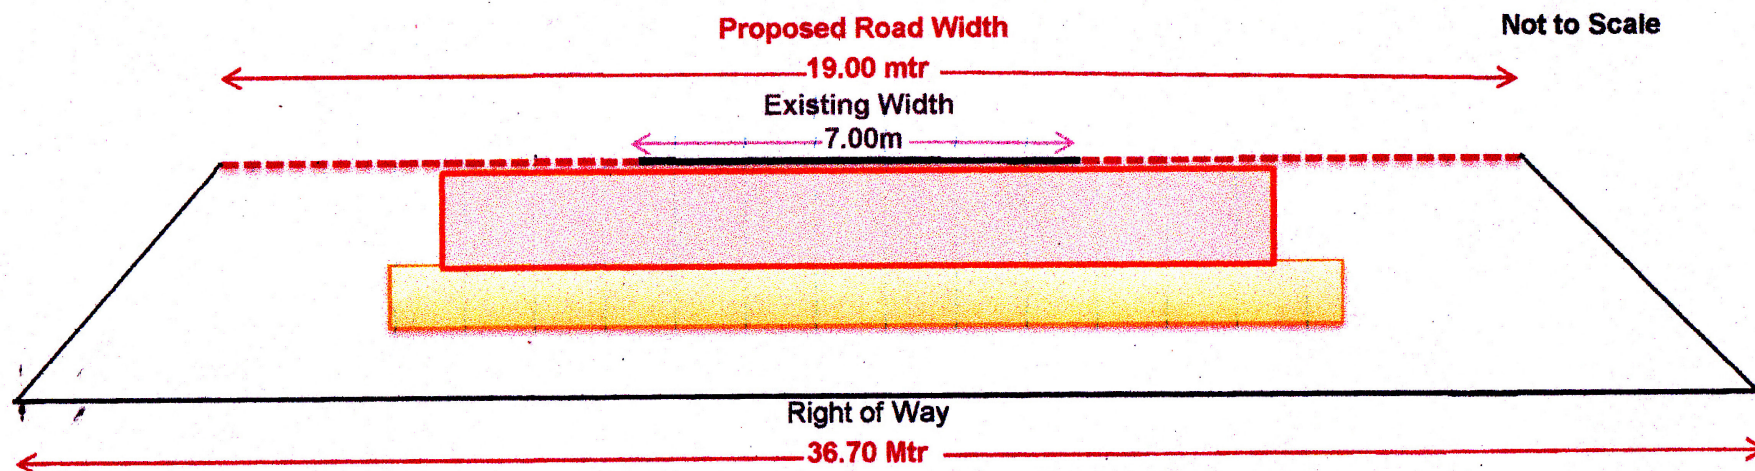

J.E.
C.D.-1 P.W.D.
UNNAO

Assistant Engineer
C.D.-1 P.W.D.
UNNAO

[Signature]
अधिशायी अभियन्ता
नि०ख०-१ लो०नि०
उम्माव