

1.2.33


Length -26.213 km

AREA DETAIL

1	Length	26213 m
2	Width	0.45 m
3	Area	26213x0.45=11795.85 sqm
4	MH Pit	30x1x1 = 30 sqm
5	Total Area in Hectare	1.182585 Ha.

LEGEND	
PROPOSED ROUTE	—
RAILWAY	+++
GAS PIPELINE	—
CULVERT/BRIDGE	—
RIVER/CANAL/DRAIN	—

Handwritten signature and text:
 Assistant Manager
 JADAV
 25/11/22

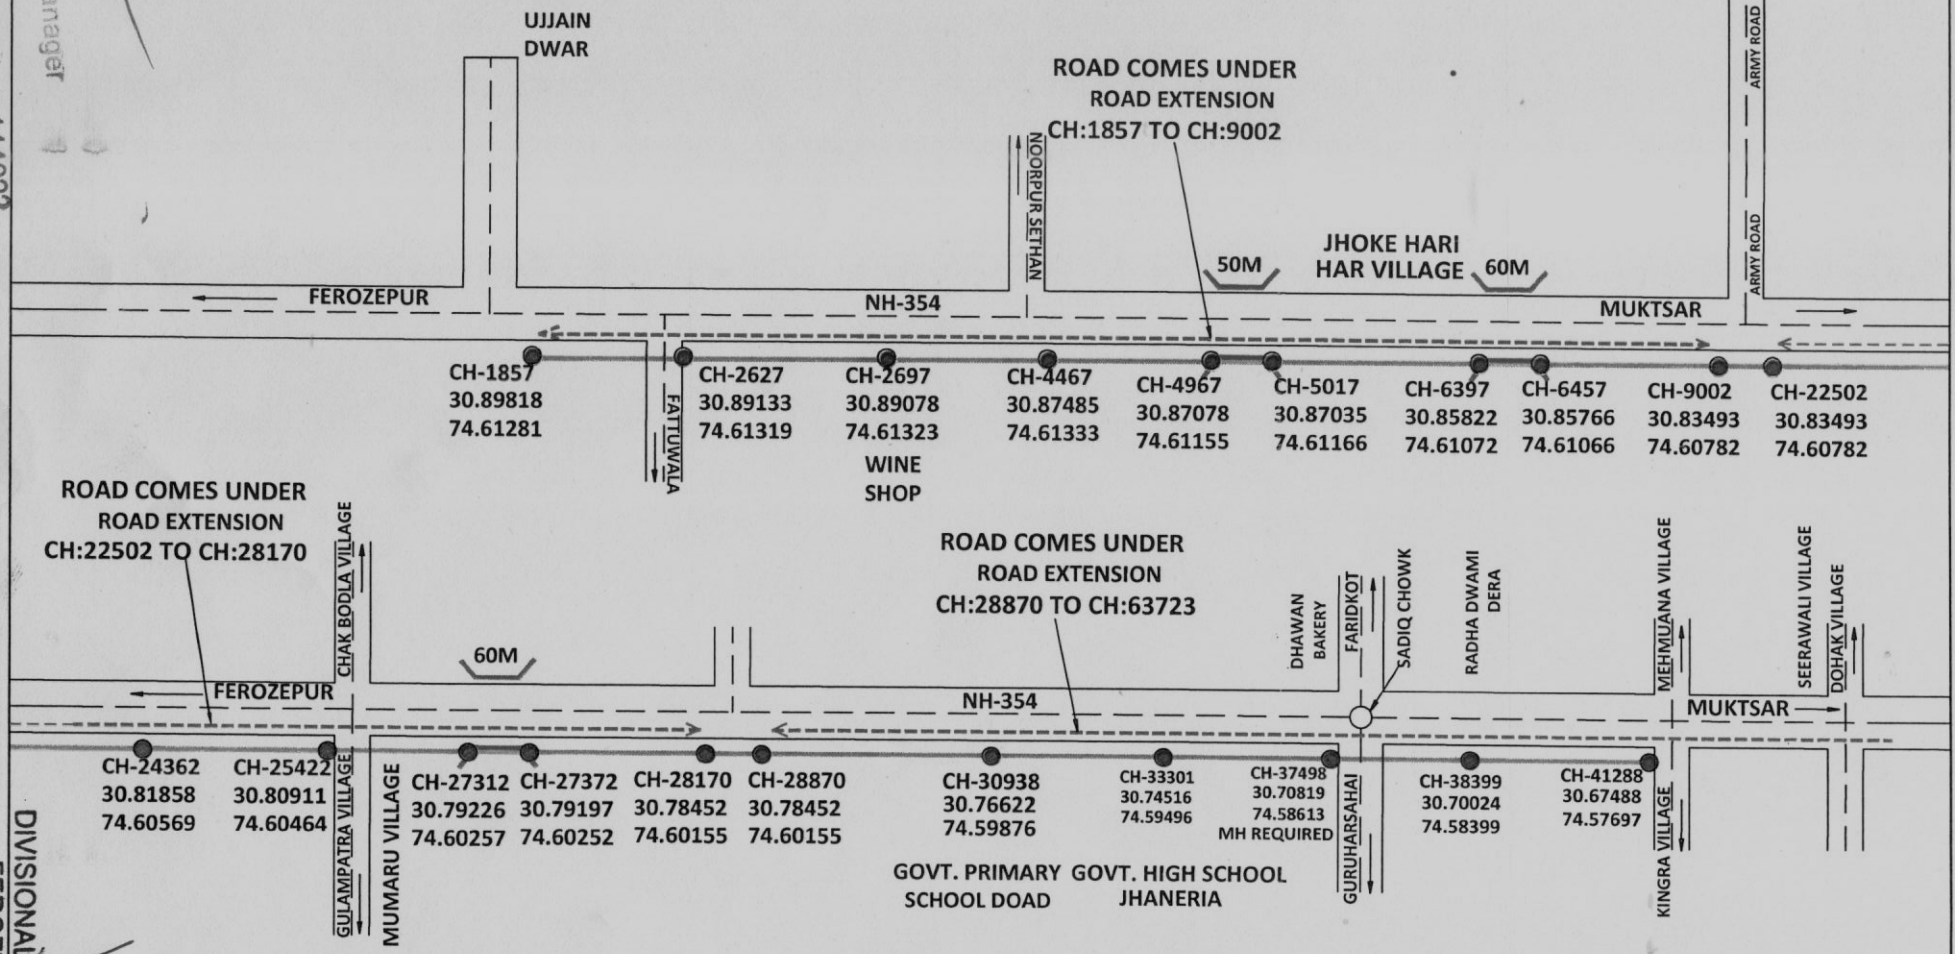

Handwritten text:
 DIVISIONAL FOREST OFFICER
 FEROZEPUR DIVISION
 25/11/22