
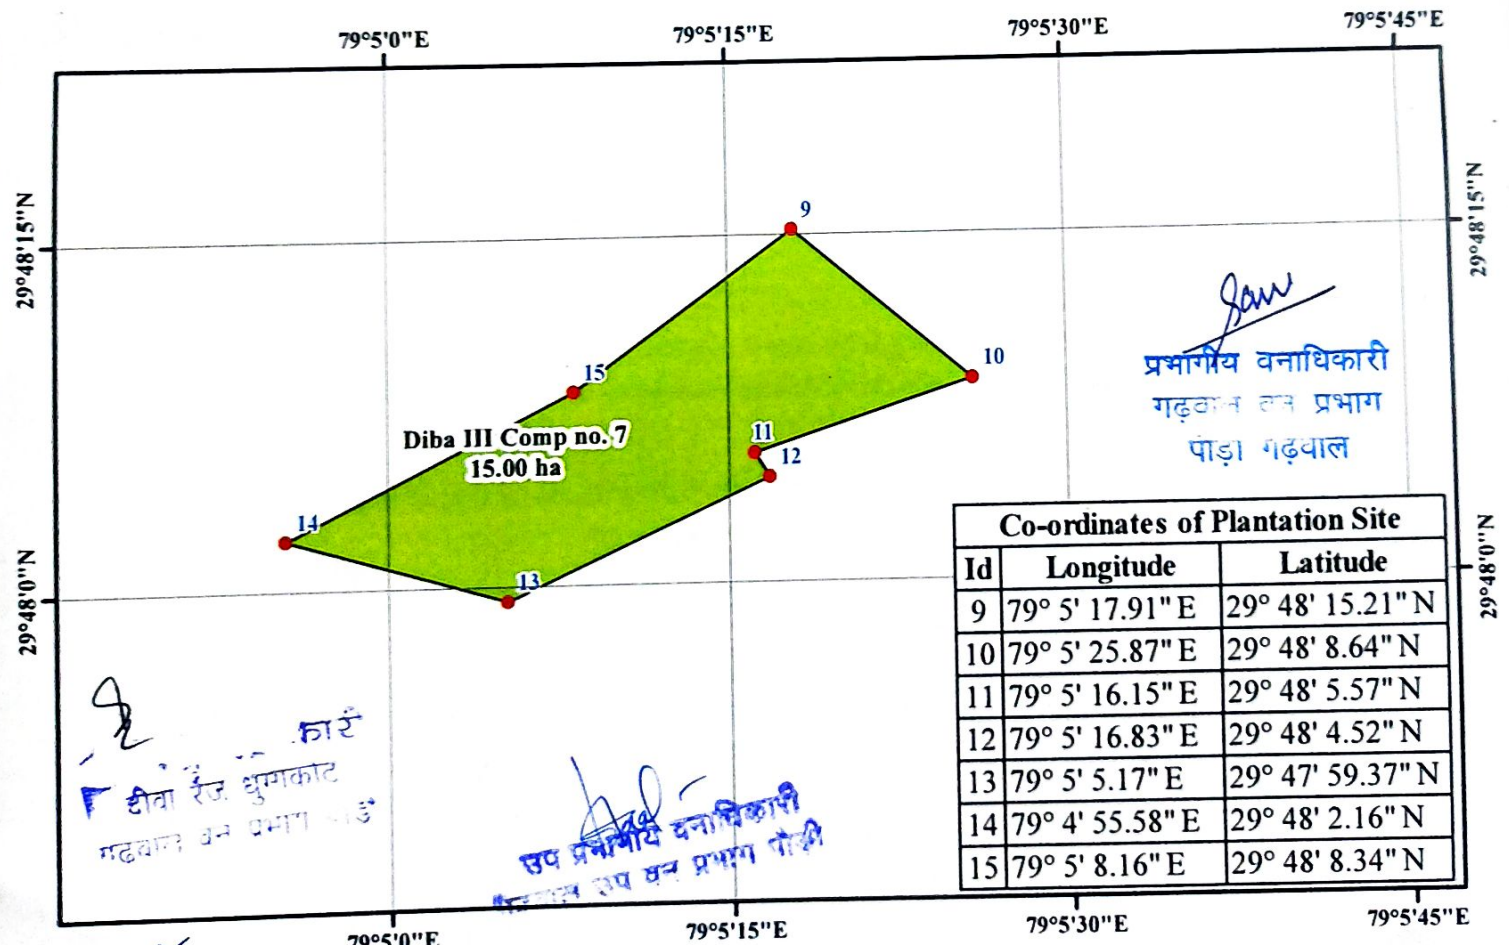


Reference Map-Rehabilitation and Upgrading to 2-lane with paved shoulders configuration and lengthening of (Satpuli-Jwalpa-Srinagar section) from Km 196.00 to 276.00 of NH-119 (New no. 534)
(Total Area 23.00 ha.)

0 0.225 0.45 0.9 1.35 1.8 Km

Scale-1:10,000

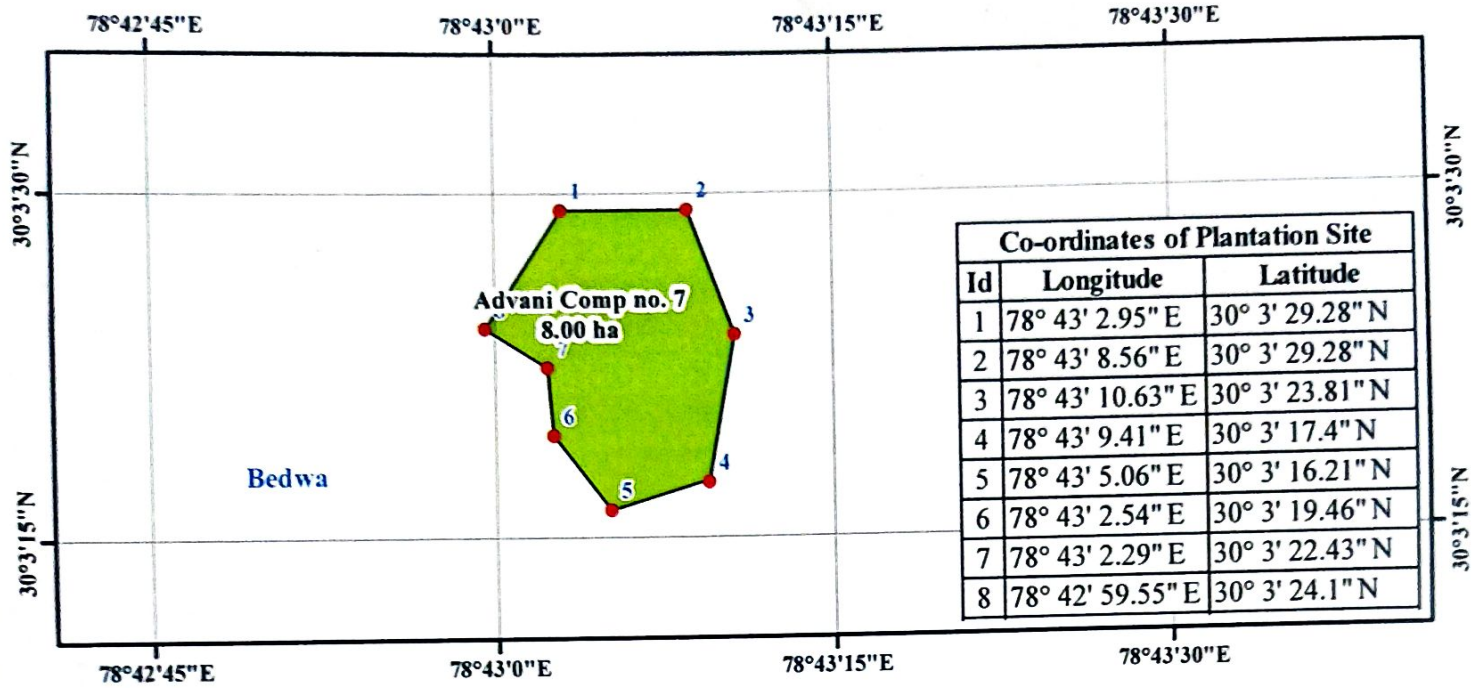

Assistant Engineer
W.D. Srinagar

Legend
GPS Coordinates
CA Land

अधिसासी अभियन्ता
रा० मा० खण्ड लो० नि० वि०
श्रीनगर गढ़वाल

सहायक अभियन्ता
रा० मा० खण्ड लो० नि० वि०
Prepared by: IIGC, PCCF Office, Dehradun