


Linear Plan Of Jhojju-Kadma-Satnali Road(Road ID-2362) (MDR-126) Km 0 to 24.00

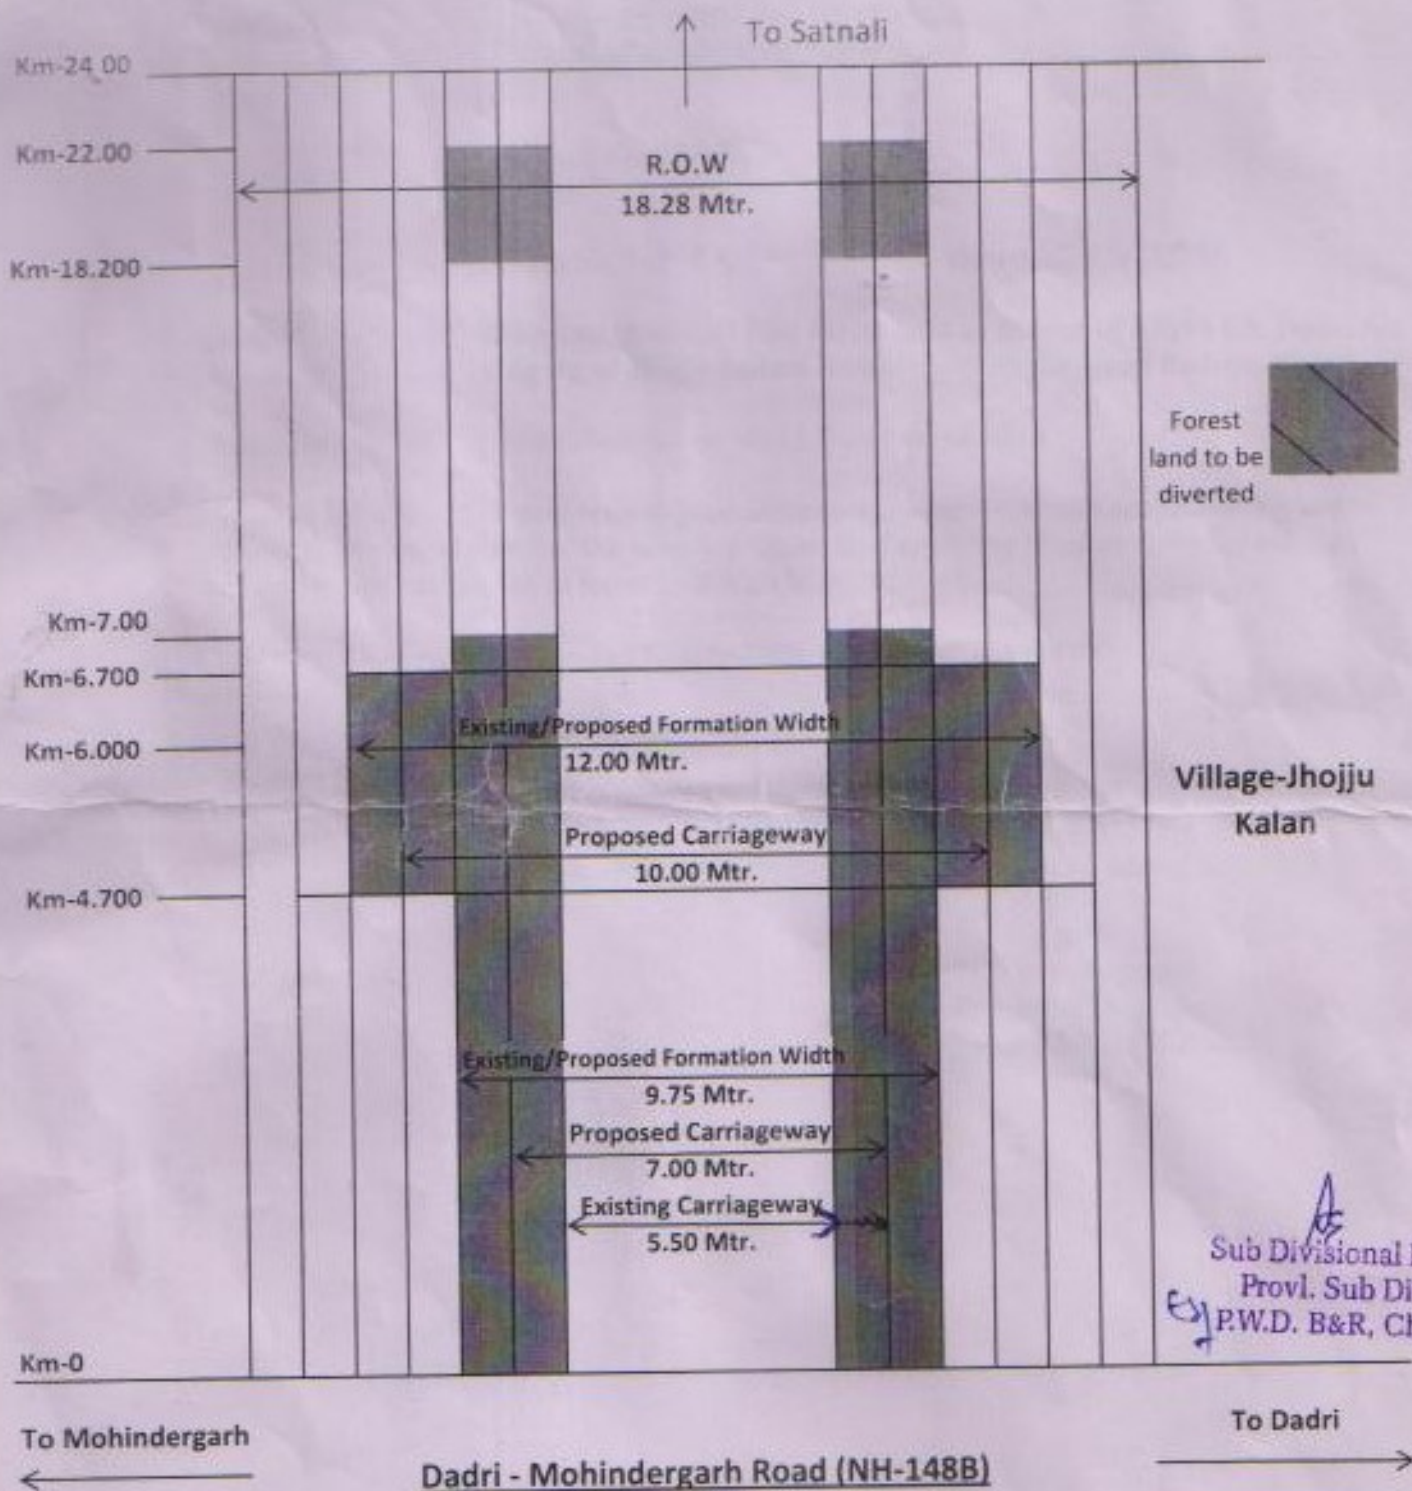

Calculation of land to be diverted:-

$$\begin{aligned}
 \text{RD 0 to 4.700, 6.700 to 7.000 \& 18.200 to 22.000} &= 2 \times 8800 \times 2.125 = 37400 \text{ Sqm} \\
 \text{RD 4.700 to 6.700} &= 2 \times 2000 \times 3.25 = 13000 \text{ " } \\
 \text{Total} &= 50400 \text{ Sqm} \Rightarrow 5.04 \text{ Hec.}
 \end{aligned}$$

$$@ \text{ Rs } 8.87 \text{ lacs per Hec.} = \underline{44.70 \text{ lacs}}$$

Executive Engineer
Provincial Division PWD (B&R)
CHANDIGARH