


PLAN SHOWING COMPONET WISE AREA OF
CORONET CANNING COMPANY UNIT IN
SY NO 108A OF KODIBAG VILLAGE KARWAR.

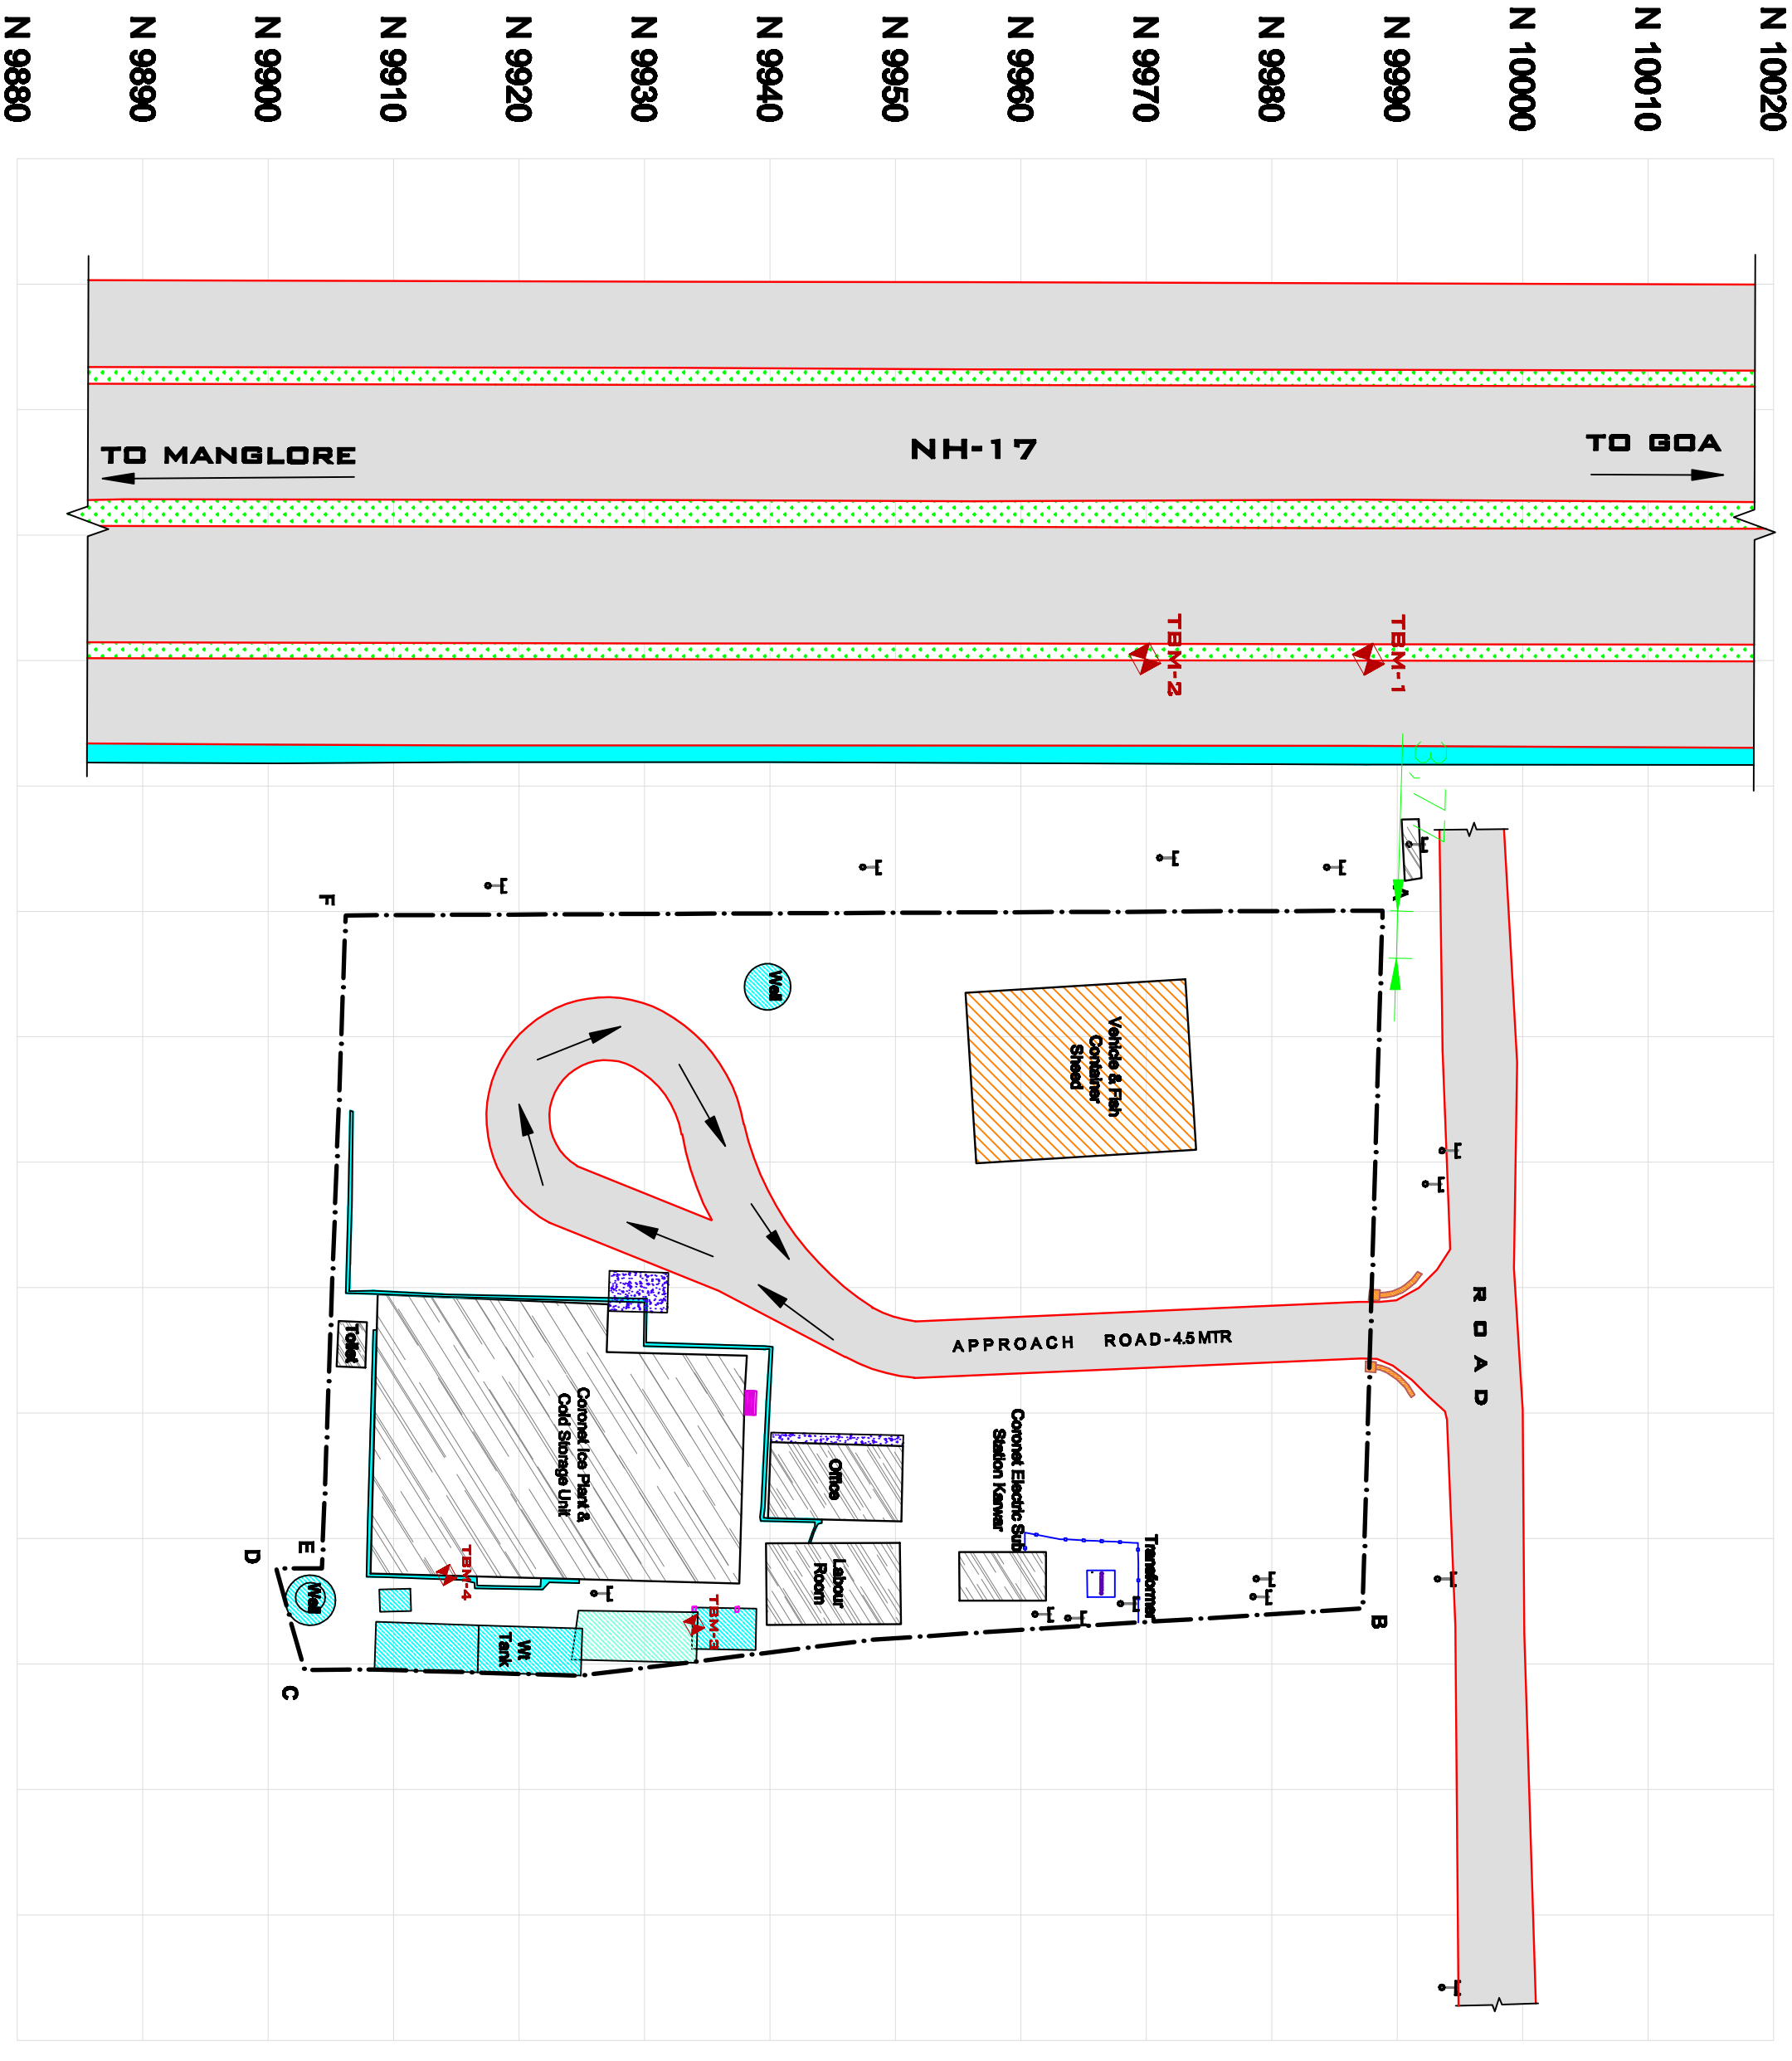

N 10020

N 10010

N 10000

N 9990

N 9980

N 9970

N 9960

N 9950

N 9940

N 9930

N 9920

N 9910

N 9900

N 9890

N 9880

E 4960

E 4970

E 4980

E 4990

E 5000

E 5010

E 5020

E 5030

E 5040

E 5050

E 5060

E 5070

E 5080

E 5090

E 5100

E 5110

LEGENDS

DESCRIPTION	SYMBOL
LEVELS	
CONTOURS	
ROAD	
COMPOUND WALL	
DRAIN	
TREE	
ELECTRICAL POLE	
STEP	
TRANSFORMER	
WELL	
BUILDING	
WATER TANK	
KALTA	
FENCE	

Surveyed Area

TEMPORARY BENCH MARK DETAILS

TBM. NUMBER	EASTING	NORTHING	RL
TBM-1	4999.906	9987.712	100.257
TBM-2	4999.861	9969.886	100.320
TBM-3	5076.863	9933.935	100.551
TBM-4	5072.897	9914.213	100.825

SURVEYED AREA STATEMENT

TOTAL SURVEYED AREA : 4858.00 SQ.MT
: 1 ACRES 8.00 GUNTAS
PERIMETER : 287.135 Rmt

LENGTH DETAILS

FROM	TO	LENGTH
A	B	55.67 MT
B	C	84.64 MT
C	D	8.41 MT
D	E	3.65 MT
E	F	52.10 MT
F	A	82.66 MT

BUILDINGS AREA DETAILS


SL. NO	NAME OF BUILDINGS	AREA IN SQ.MTR
1	CORONET ICE PLANT & COLD STORAGE UNIT	607.81
2	OFFICE	63.81
3	LABOUR ROOM	69.35
4	CORONET ELECTRIC SUB STATION KARWAR	26.81
5	VEHICLE & FISH CONTAINER SHEED	239.06
6	TOILET	8.21
7	ROAD	615.43
8	OPEN SPACE	3227.52
TOTAL		4858.00

ENGINEER.

AKASH S.PONNARKAR
CONSULTING ENGINEER
LIC.NO-50 (VII)
MOB-9448470628

NOTE:

1. ALL DIMENSIONS ARE IN MTRS. UNLESS OTHERWISE MENTIONED.
2. PROJECTION GIVEN IN THE MAP ARE AT EVERY 10MTRS IN BOTH THE DIRECTIONS
3. CONTOUR INTERVAL = 0.5MTRS.
4. DATE OF SURVEY - 21 SEP, 2017

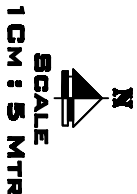

CLIENT :

CORONET CANNING COMPANY
AT: KARWAR.

SURVEYED AND PREPARED BY :



#5, 2nd Floor, Pacific Plaza, Vivekananda
Hospital Road, Deshpande Nagar, Hubli.
Ph : 0836-2258150,4252439, 2352856
web site: www.visionsolutionshblia.com