


**LAYOUT PLAN FOR WIDENING OF ROAD FROM PHINTER TO BILLAWAR ROAD ALONGWITH BALANCE WORK OF BILLAWAR TO SUKRALLA ROAD, UNDER 'C.R.F', PWD(R&B) DIVISION BASOHLI, DISTRICT KATHUA.**

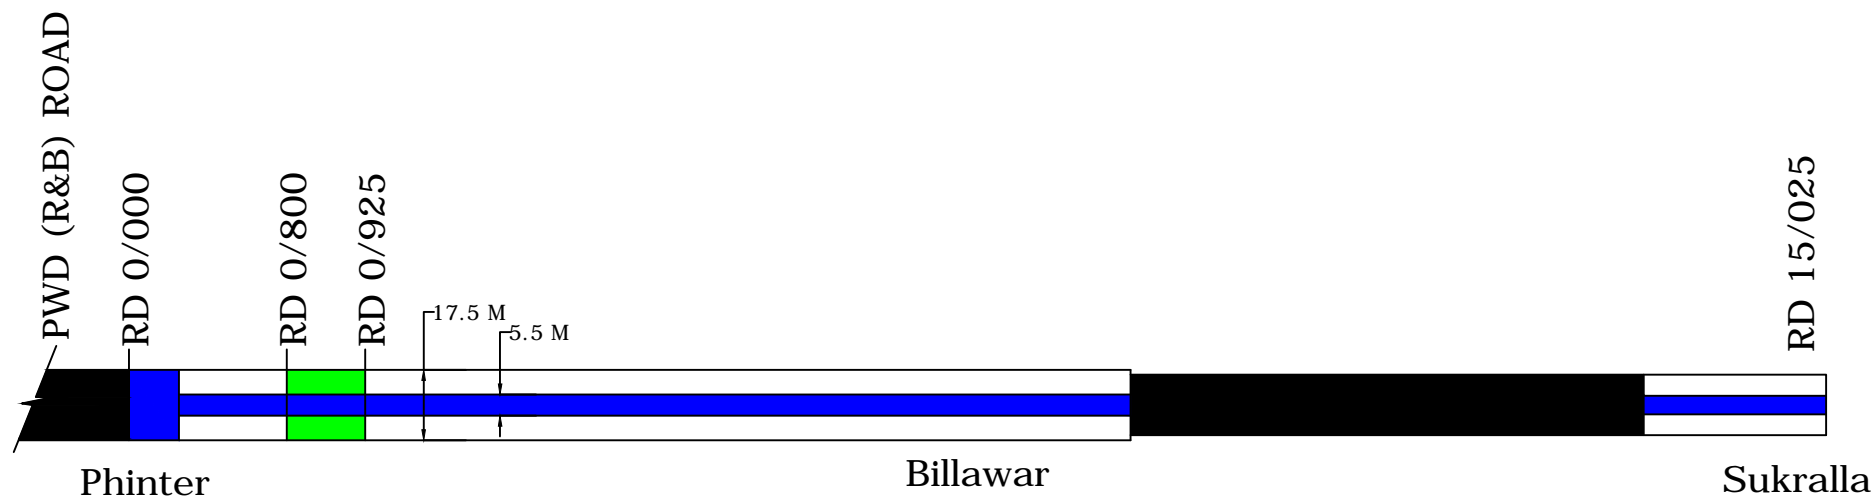

**SOCIAL FORESTRY TREES AREA DETAILS**

AREA DETAIL OF ROAD	LENGTH X WIDTH	AREA
RD 0/800 TO 0/925	2X125M X 6M	1500 M <sup>2</sup>
	TOTAL AREA	1500 M <sup>2</sup> OR 0.15 HECTARE

**LEGEND:-**

1.	SOCIAL FORESTRY TREES (6M Wide) Both Side	
2.	EXISTING ROAD	
3.	OTHER ROAD	