


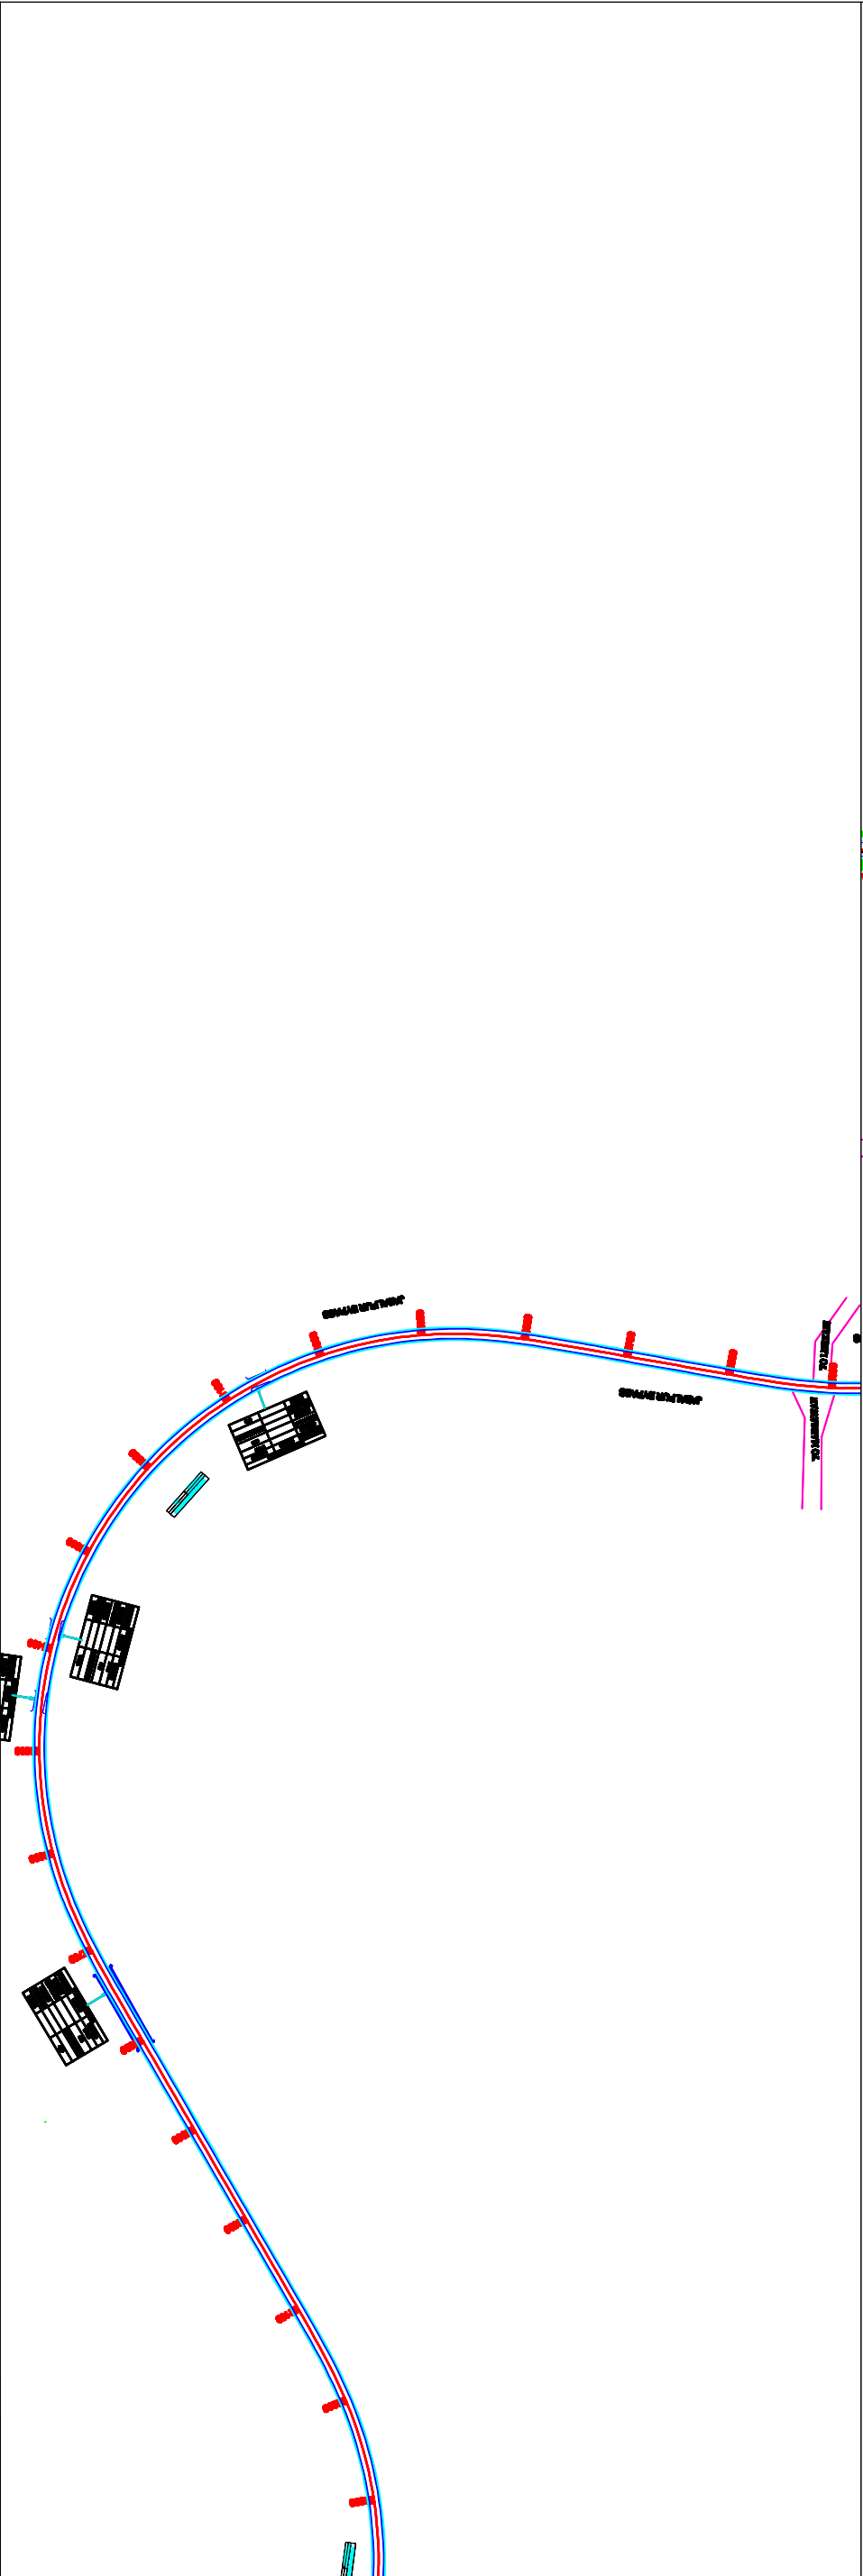
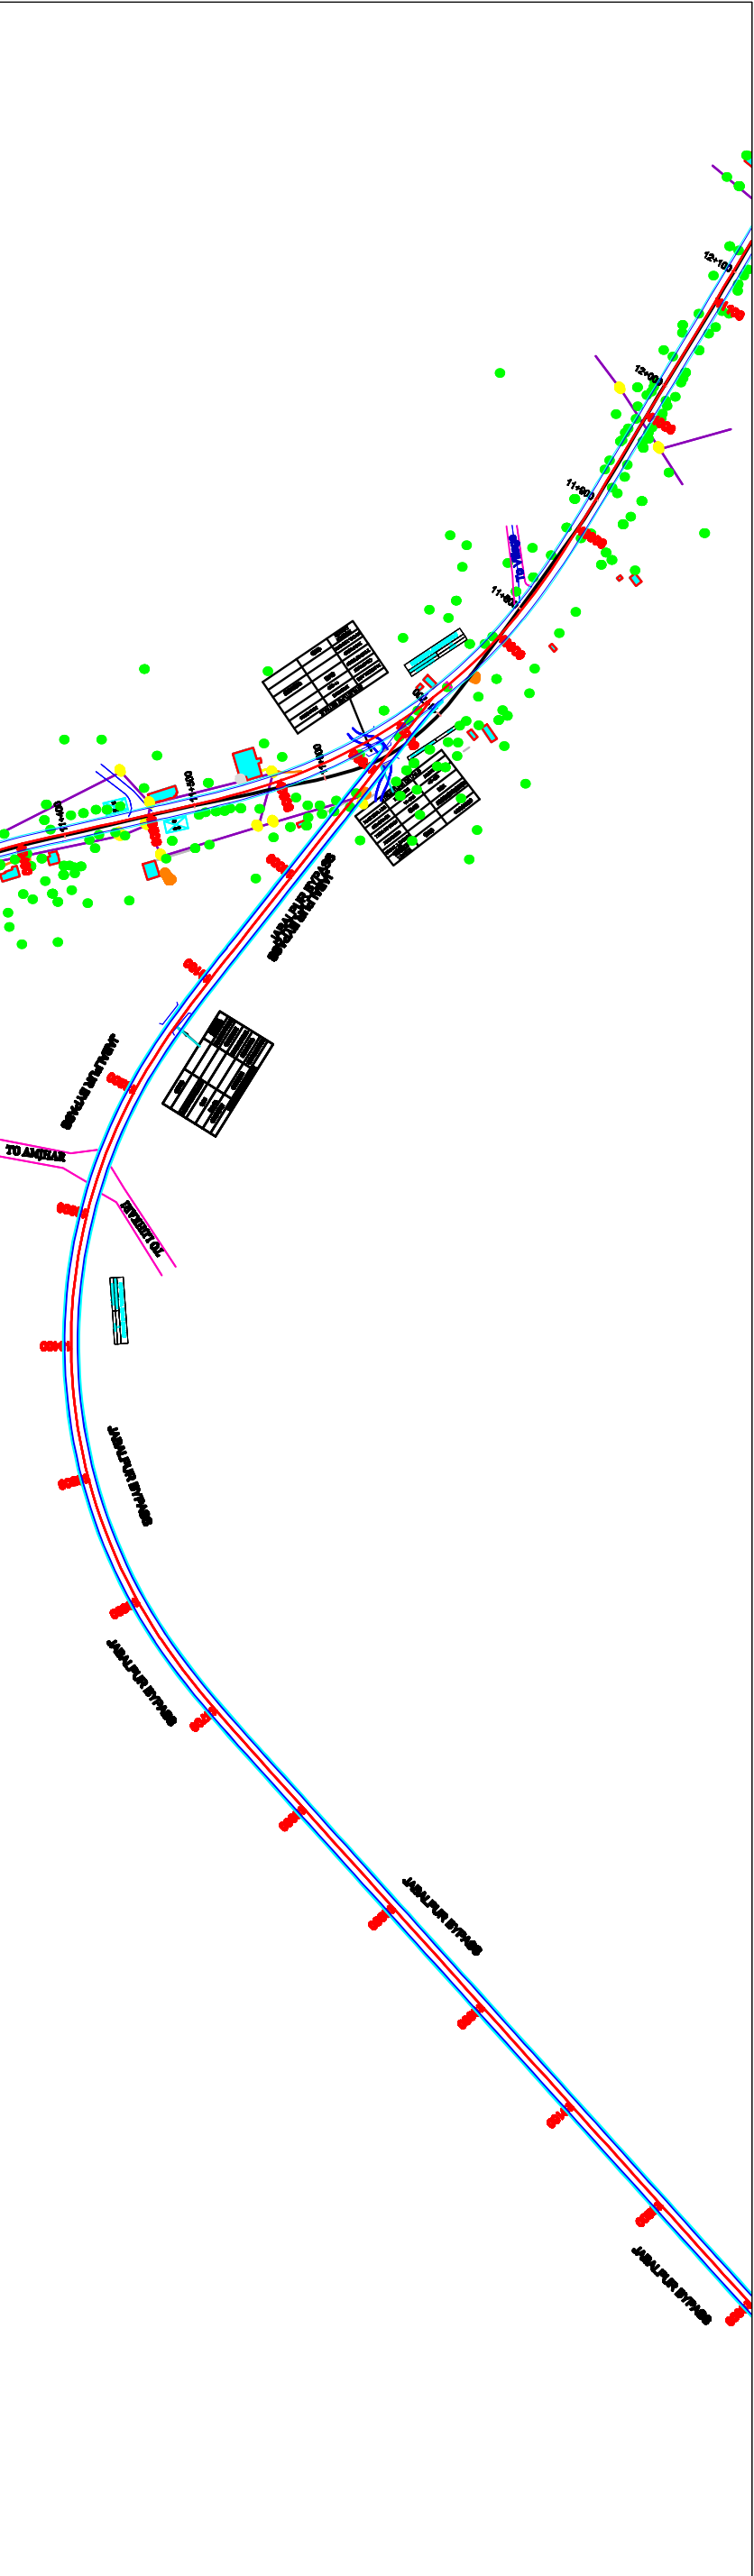


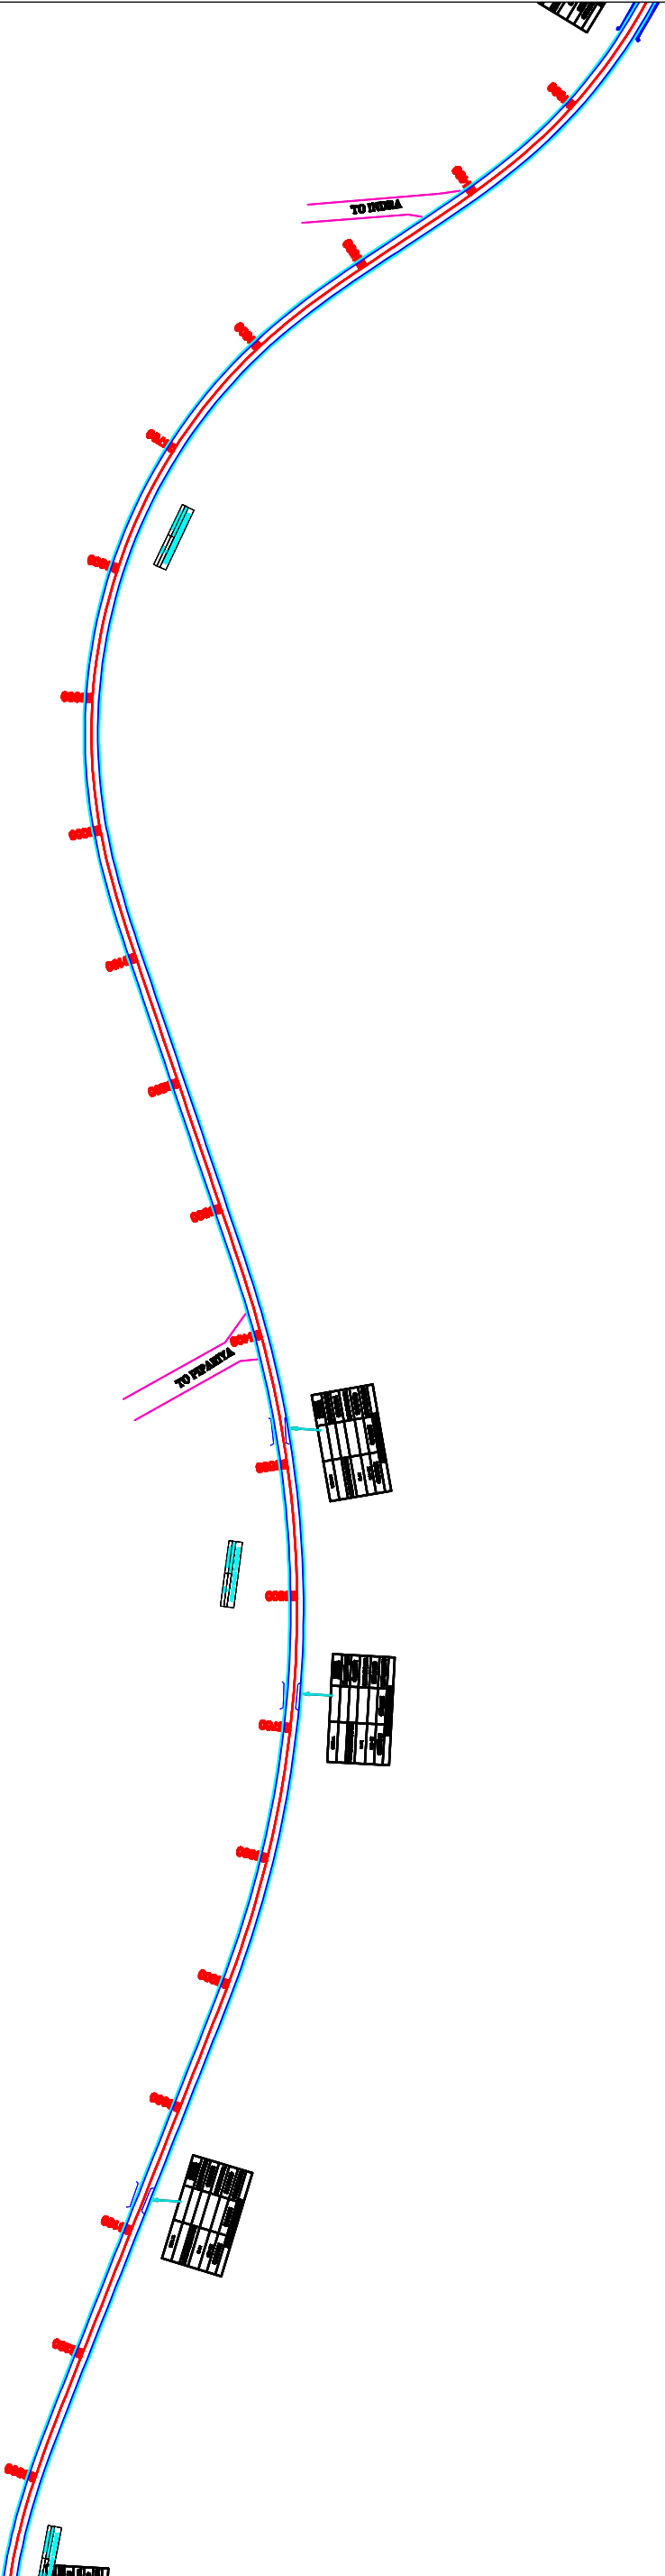



 L.N. MALVIYA INFRA PROJECTS PVT. LTD. Regional Office :- T-10 3rd Floor city center zone 1, M.P Nager Bhopal 462011 Ph. 0755 - 4286421, Fax : 0755 - 4286421, E-mail:- lni_infra@rediffmail.com		CONSULTANT :-	
HORIZONTAL 1:2		SCALE	
 Madhya Pradesh Road Development Corporation Limited Corporate Office: 45A, Arera Hills, Bhopal, Madhya Pradesh 462011 Phone: 0755 276 5285		PROJECT TITLE :-	
APPROVED BY.		CONSULTANCY SERVICES for preparation of Detailed Project Report of newly declared National Highways in the States of Madhya Pradesh for up gradation to Two/Four lane with paved shoulder configuration under Packed-IV configuration under SHAHPURA-DINDORI ROAD NH-45 Ext.	
DESIGNED BY.		ALIGNMENT PLAN	
DRG. NO. :		DRAWING NO. LNMIPPL/MRPDC 11	
FROM CH.-20+000 TO 22+000 KM			

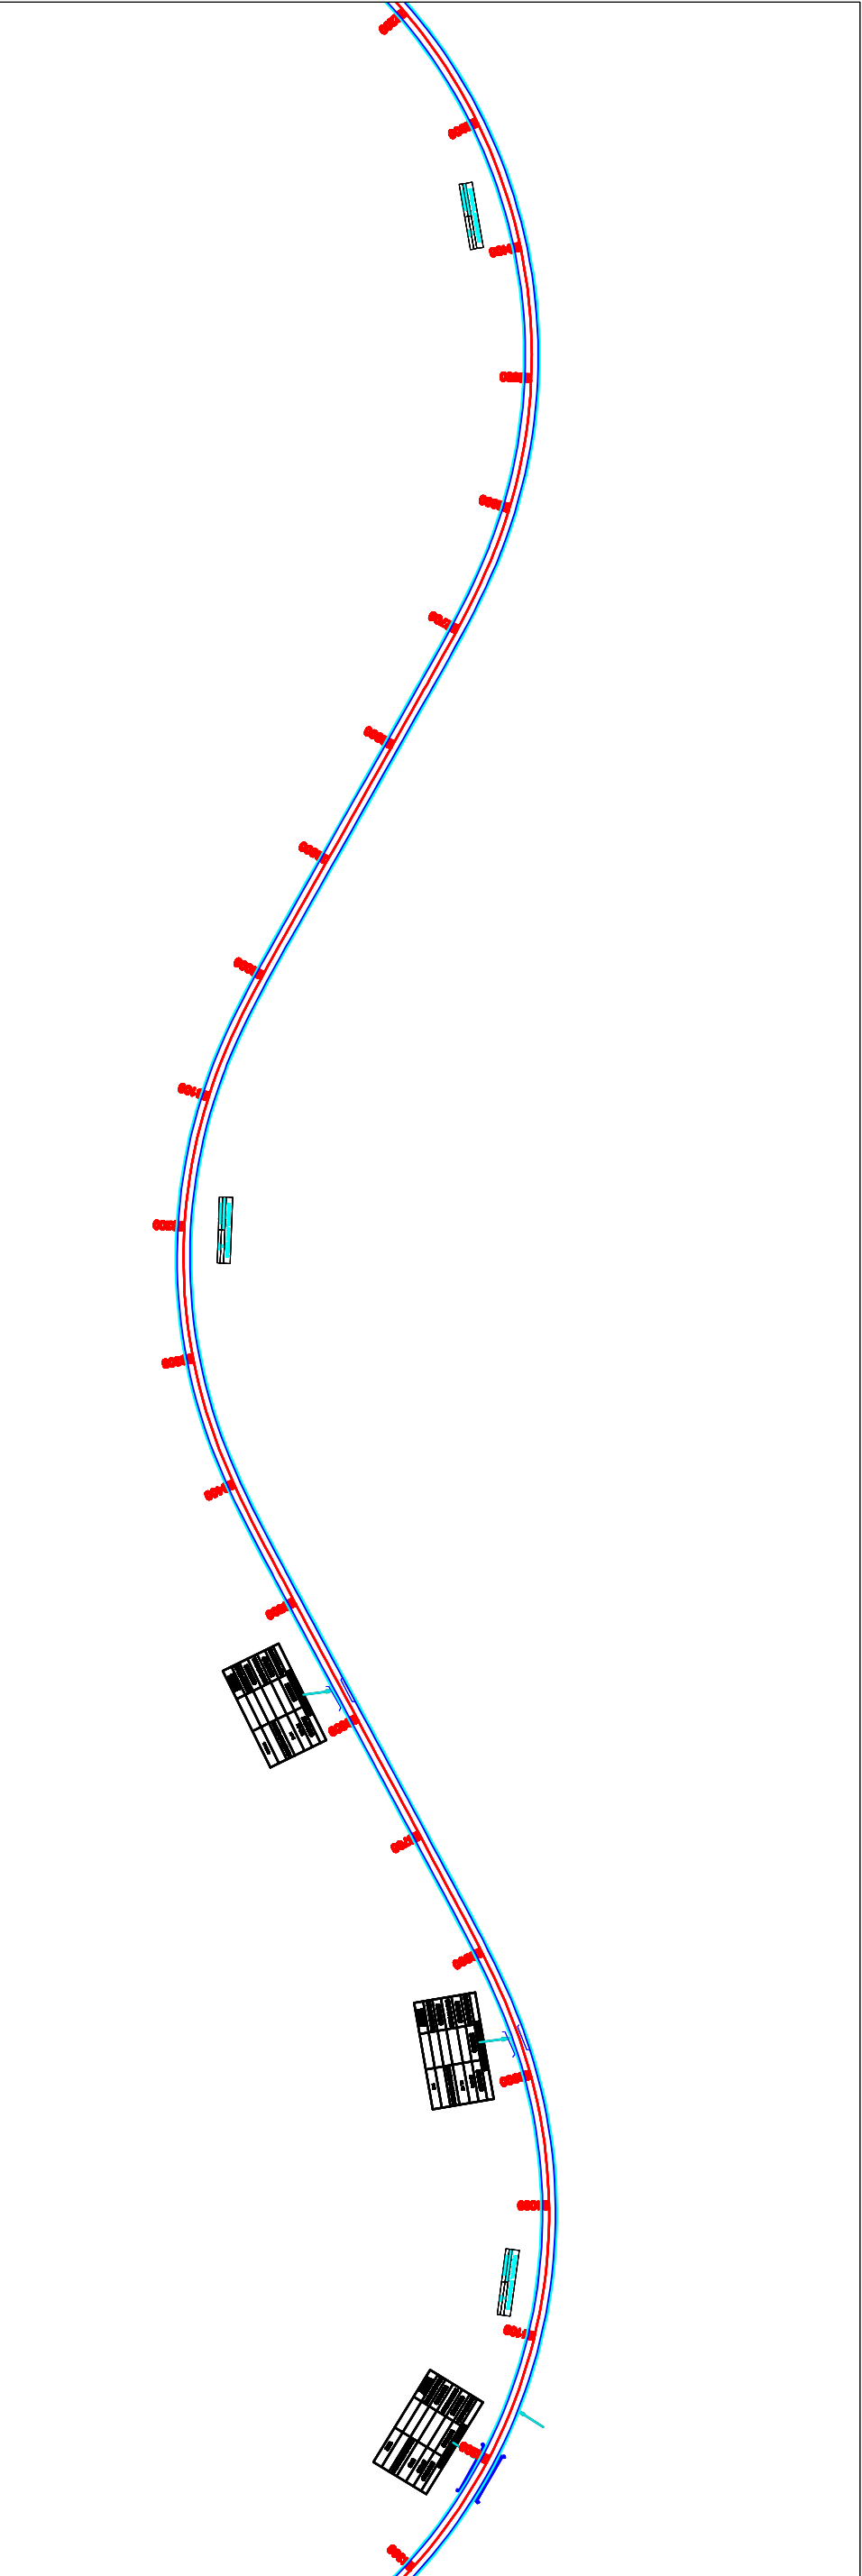


CONSULTANT :-		SCALE		PROJECT TITLE :-		ALIGNMENT PLAN	
 L.N. MALVIYA INDIRA PROJECTS PVT. LTD. Regional Office :- T-10 3rd Floor city center zone 1, M.P Nager Bhopal 462011 Ph. 0755 - 4286421, Fax : 0755 - 4286421, E-mail:- lnj_bhopal@rediffmail.com		HORIZONTAL 1:2		 Madhya Pradesh Road Development Corporation Limited Corporate Office: 45A, Arera Hills, Bhopal, Madhya Pradesh 462011 Phone: 0755 276 5285		Consultancy Services for preparation of Detailed Project Report of newly declared National Highways in the States of Madhya Pradesh for up gradation to Two/Four lane with paved shoulder configuration under Packedged-IV JABALPUR-KUNDAM-SHAHPURA-DINDORI ROAD NH-45 Ext.	
DRG. NO. :		DESIGNED BY.		APPROVED BY.		DRAWING NO. LNMIPPL/MRPDC 12	
						FROM CH.-24+000 TO 26+000 KM	

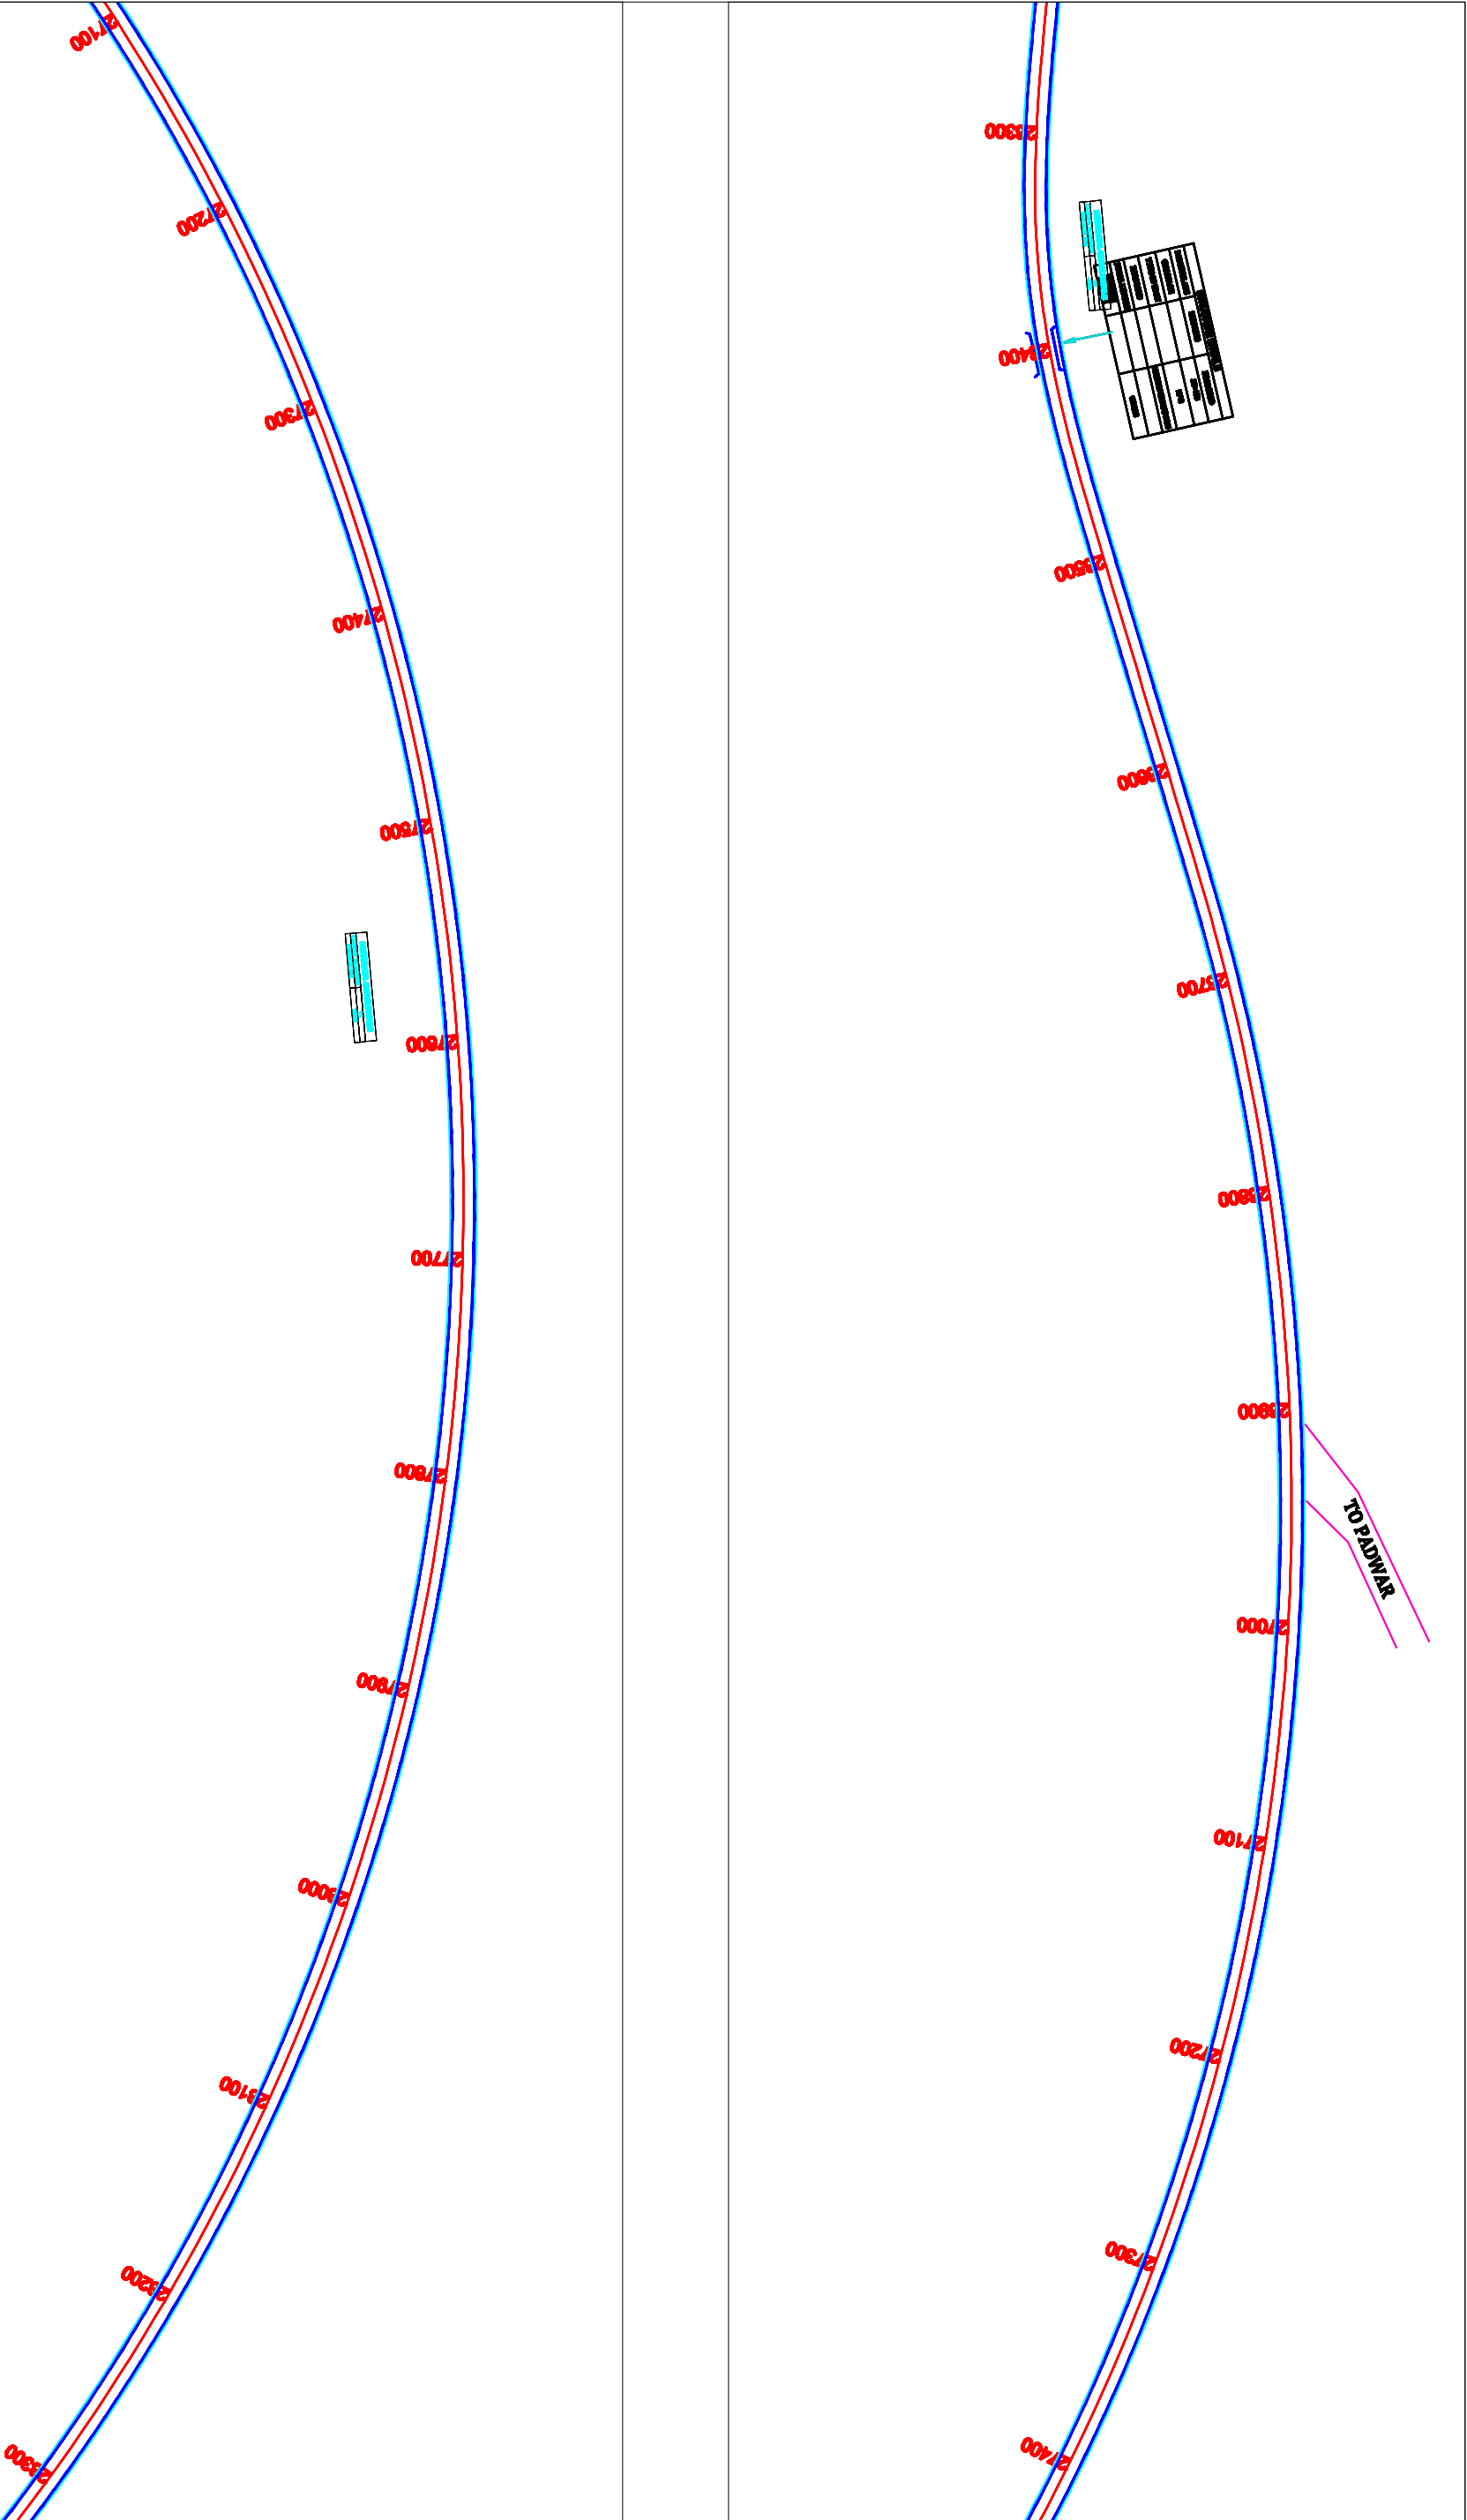


CONSULTANT :-		SCALE		PROJECT TITLE :-		ALIGNMENT PLAN	
 L.N. MALVIYA INFRA PROJECTS PVT. LTD. Regional Office :- T-10 3rd Floor city center zone 1, M.P Nagar Bhopal 462011 Ph. 0755 - 4286421, Fax : 0755 - 4286421, E-mail:- lni_projects@rediffmail.com		HORIZONTAL 1:2		 Madhya Pradesh Road Development Corporation Limited Corporate Office: 45A, Arera Hills, Bhopal, Madhya Pradesh 462011 Phone: 0755 2765285		DRAWING NO. LNMIPPL/MRPDC 13	
DRG. NO. :		DESIGNED BY.		APPROVED BY.		CONSULTANCY SERVICES for preparation of Detailed Project Report of newly declared National Highways in the States of Madhya Pradesh for up gradation to Two/Four lane with paved shoulder configuration under Packed-IV JABALPUR-KUNDAM-SHAHPURA-DINDORI ROAD NH-45 Ext.	
						FROM CH.-26+000 TO 28+000 KM	

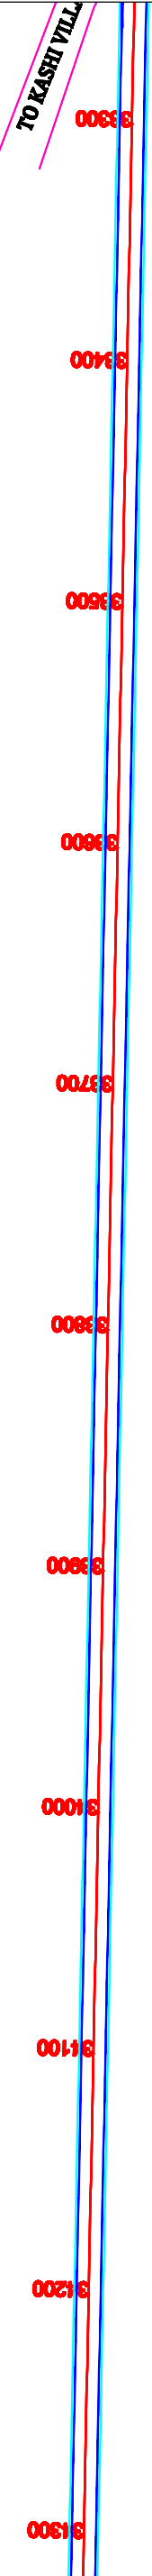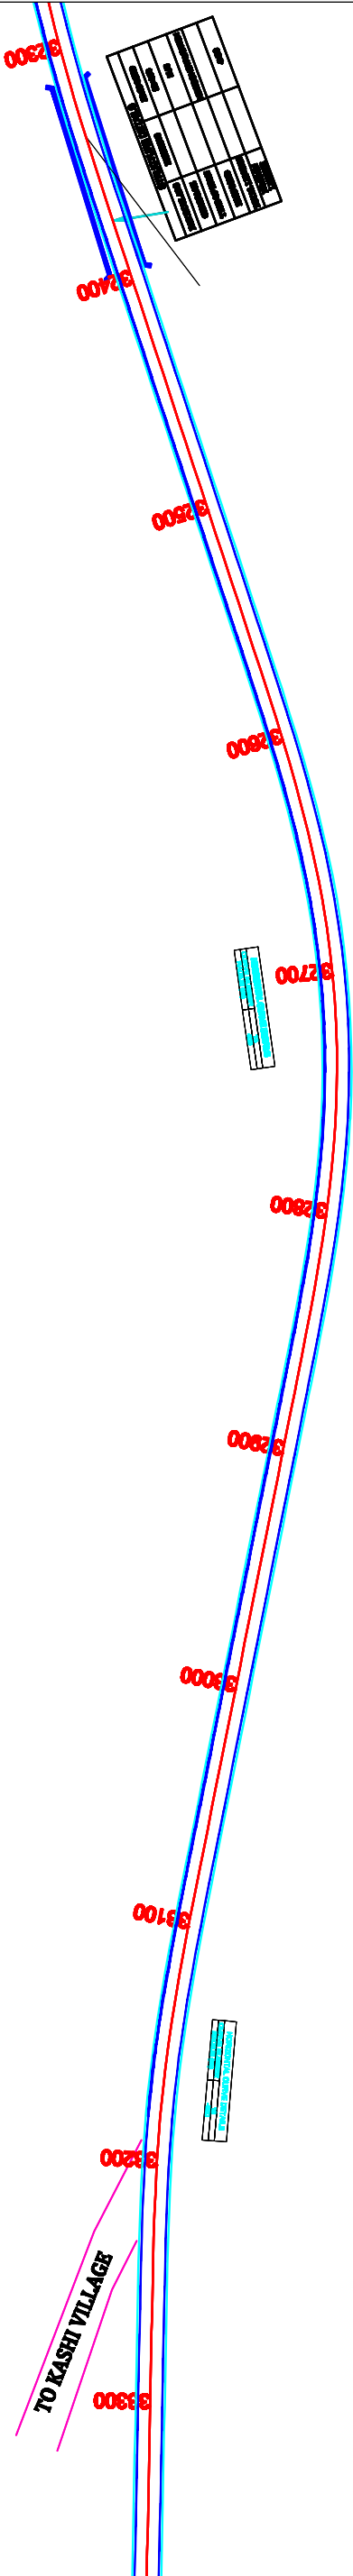

CONSULTANT :-		SCALE		PROJECT TITLE :-		ALIGNMENT PLAN	
 L.N. MALVIYA INFRA PROJECTS PVT. LTD. Regional Office :- T-10 3rd Floor city center zone 1, M.P Nager Bhopal 462011 Ph. 0755 - 4286421, Fax : 0755 - 4286421, E-mail:- lni_projects@rediffmail.com		HORIZONTAL 1:2		 Madhya Pradesh Road Development Corporation Limited Corporate Office: 45A, Arera Hills, Bhopal, Madhya Pradesh 462011 Phone: 0755 2765285		CONSULTANCY SERVICES for preparation of Detailed Project Report of newly declared National Highways in the States of Madhya Pradesh for up gradation to Two/Four lane with paved shoulder configuration under Packedged-IV JABALPUR-KUNDAM-SHAHPURA-DINDORI ROAD NH-45 Ext.	
DRAWING NO. LNMIPPL/MPRDC 16		DESIGNED BY.		APPROVED BY.		FROM CH.-32+000 TO 34+000 KM	

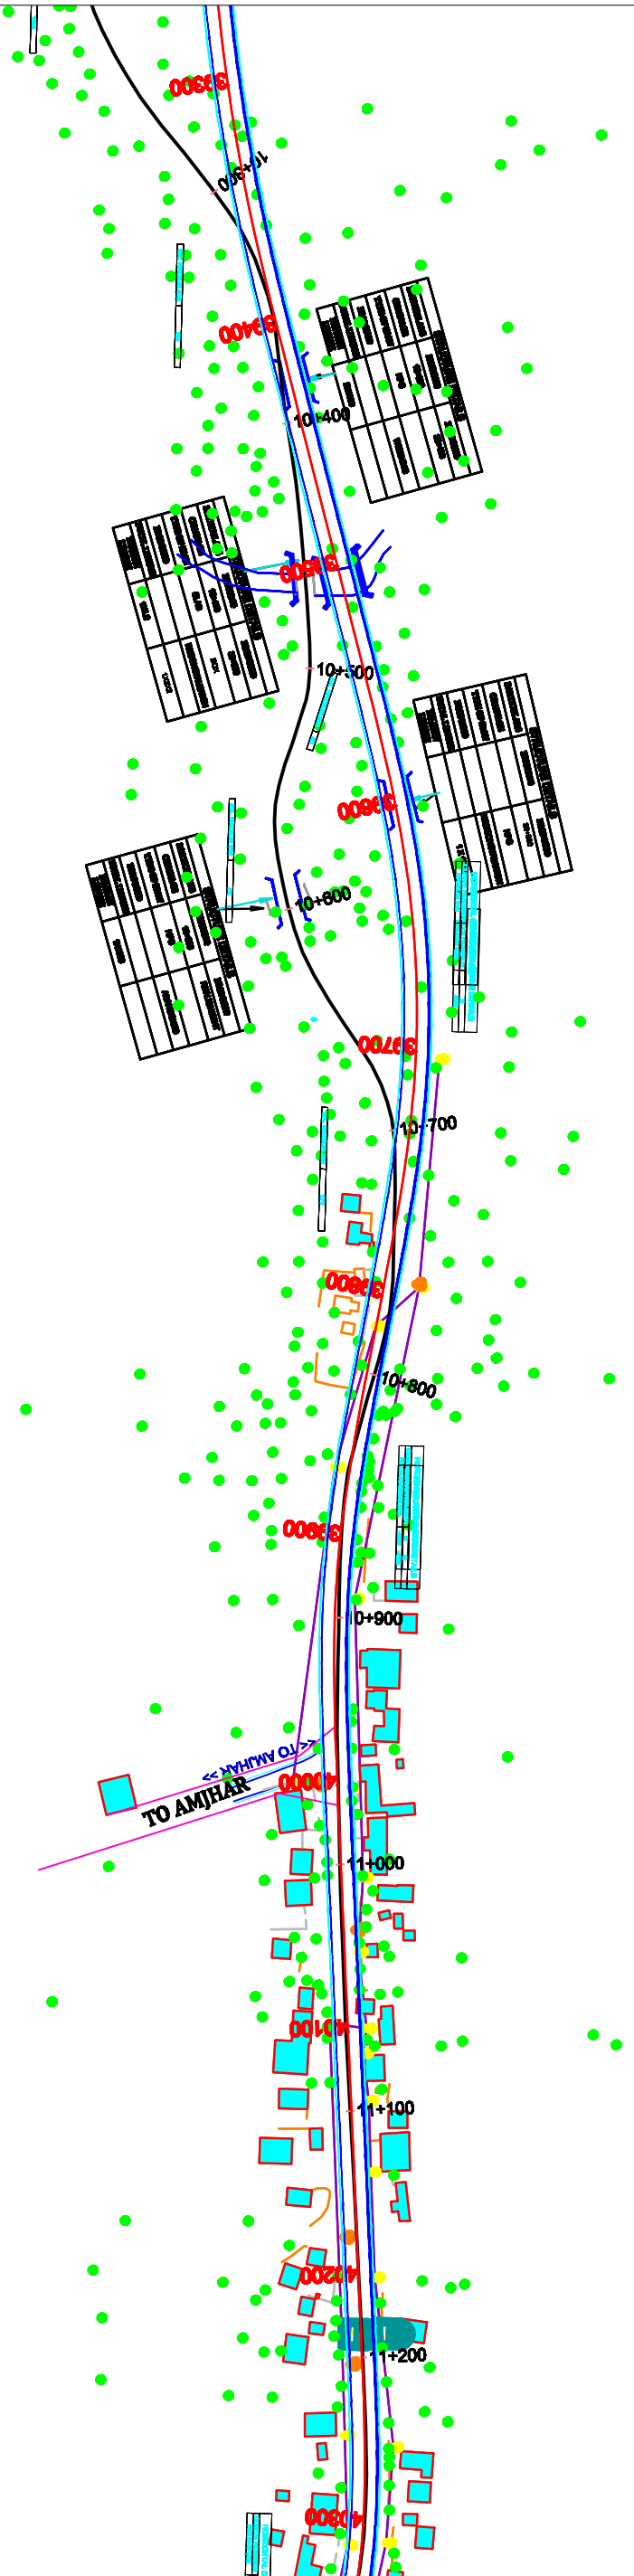

CONSULTANT :-		SCALE		PROJECT TITLE :-		ALIGNMENT PLAN	
 L.N. MALVIYA INFRA PROJECTS PVT. LTD. Regional Office :- T-10 3rd Floor city center zone 1, M.P Nager Bhopal 462011 Ph. 0755 - 4286421, Fax : 0755 - 4286421, E-mail:- lnm_infra@rediffmail.com		HORIZONTAL 1:2		 Madhya Pradesh Road Development Corporation Limited Corporate Office: 45/A, Arera Hills, Bhopal, Madhya Pradesh 462011 Phone: 0755 276 5285		Consultancy Services for preparation of Detailed Project Report of newly declared National Highways in the States of Madhya Pradesh for up gradation to Two/Four lane with paved shoulder configuration under Packed-IV JABALPUR-KUNDAM-SHAPURA-DINDORI ROAD NH-45 Ext.	
DRG. NO. :		DESIGNED BY.		APPROVED BY.		DRAWING NO. LNMIP/LMRDC 19	
						FROM CH.-38+000 TO 40+000 KM	

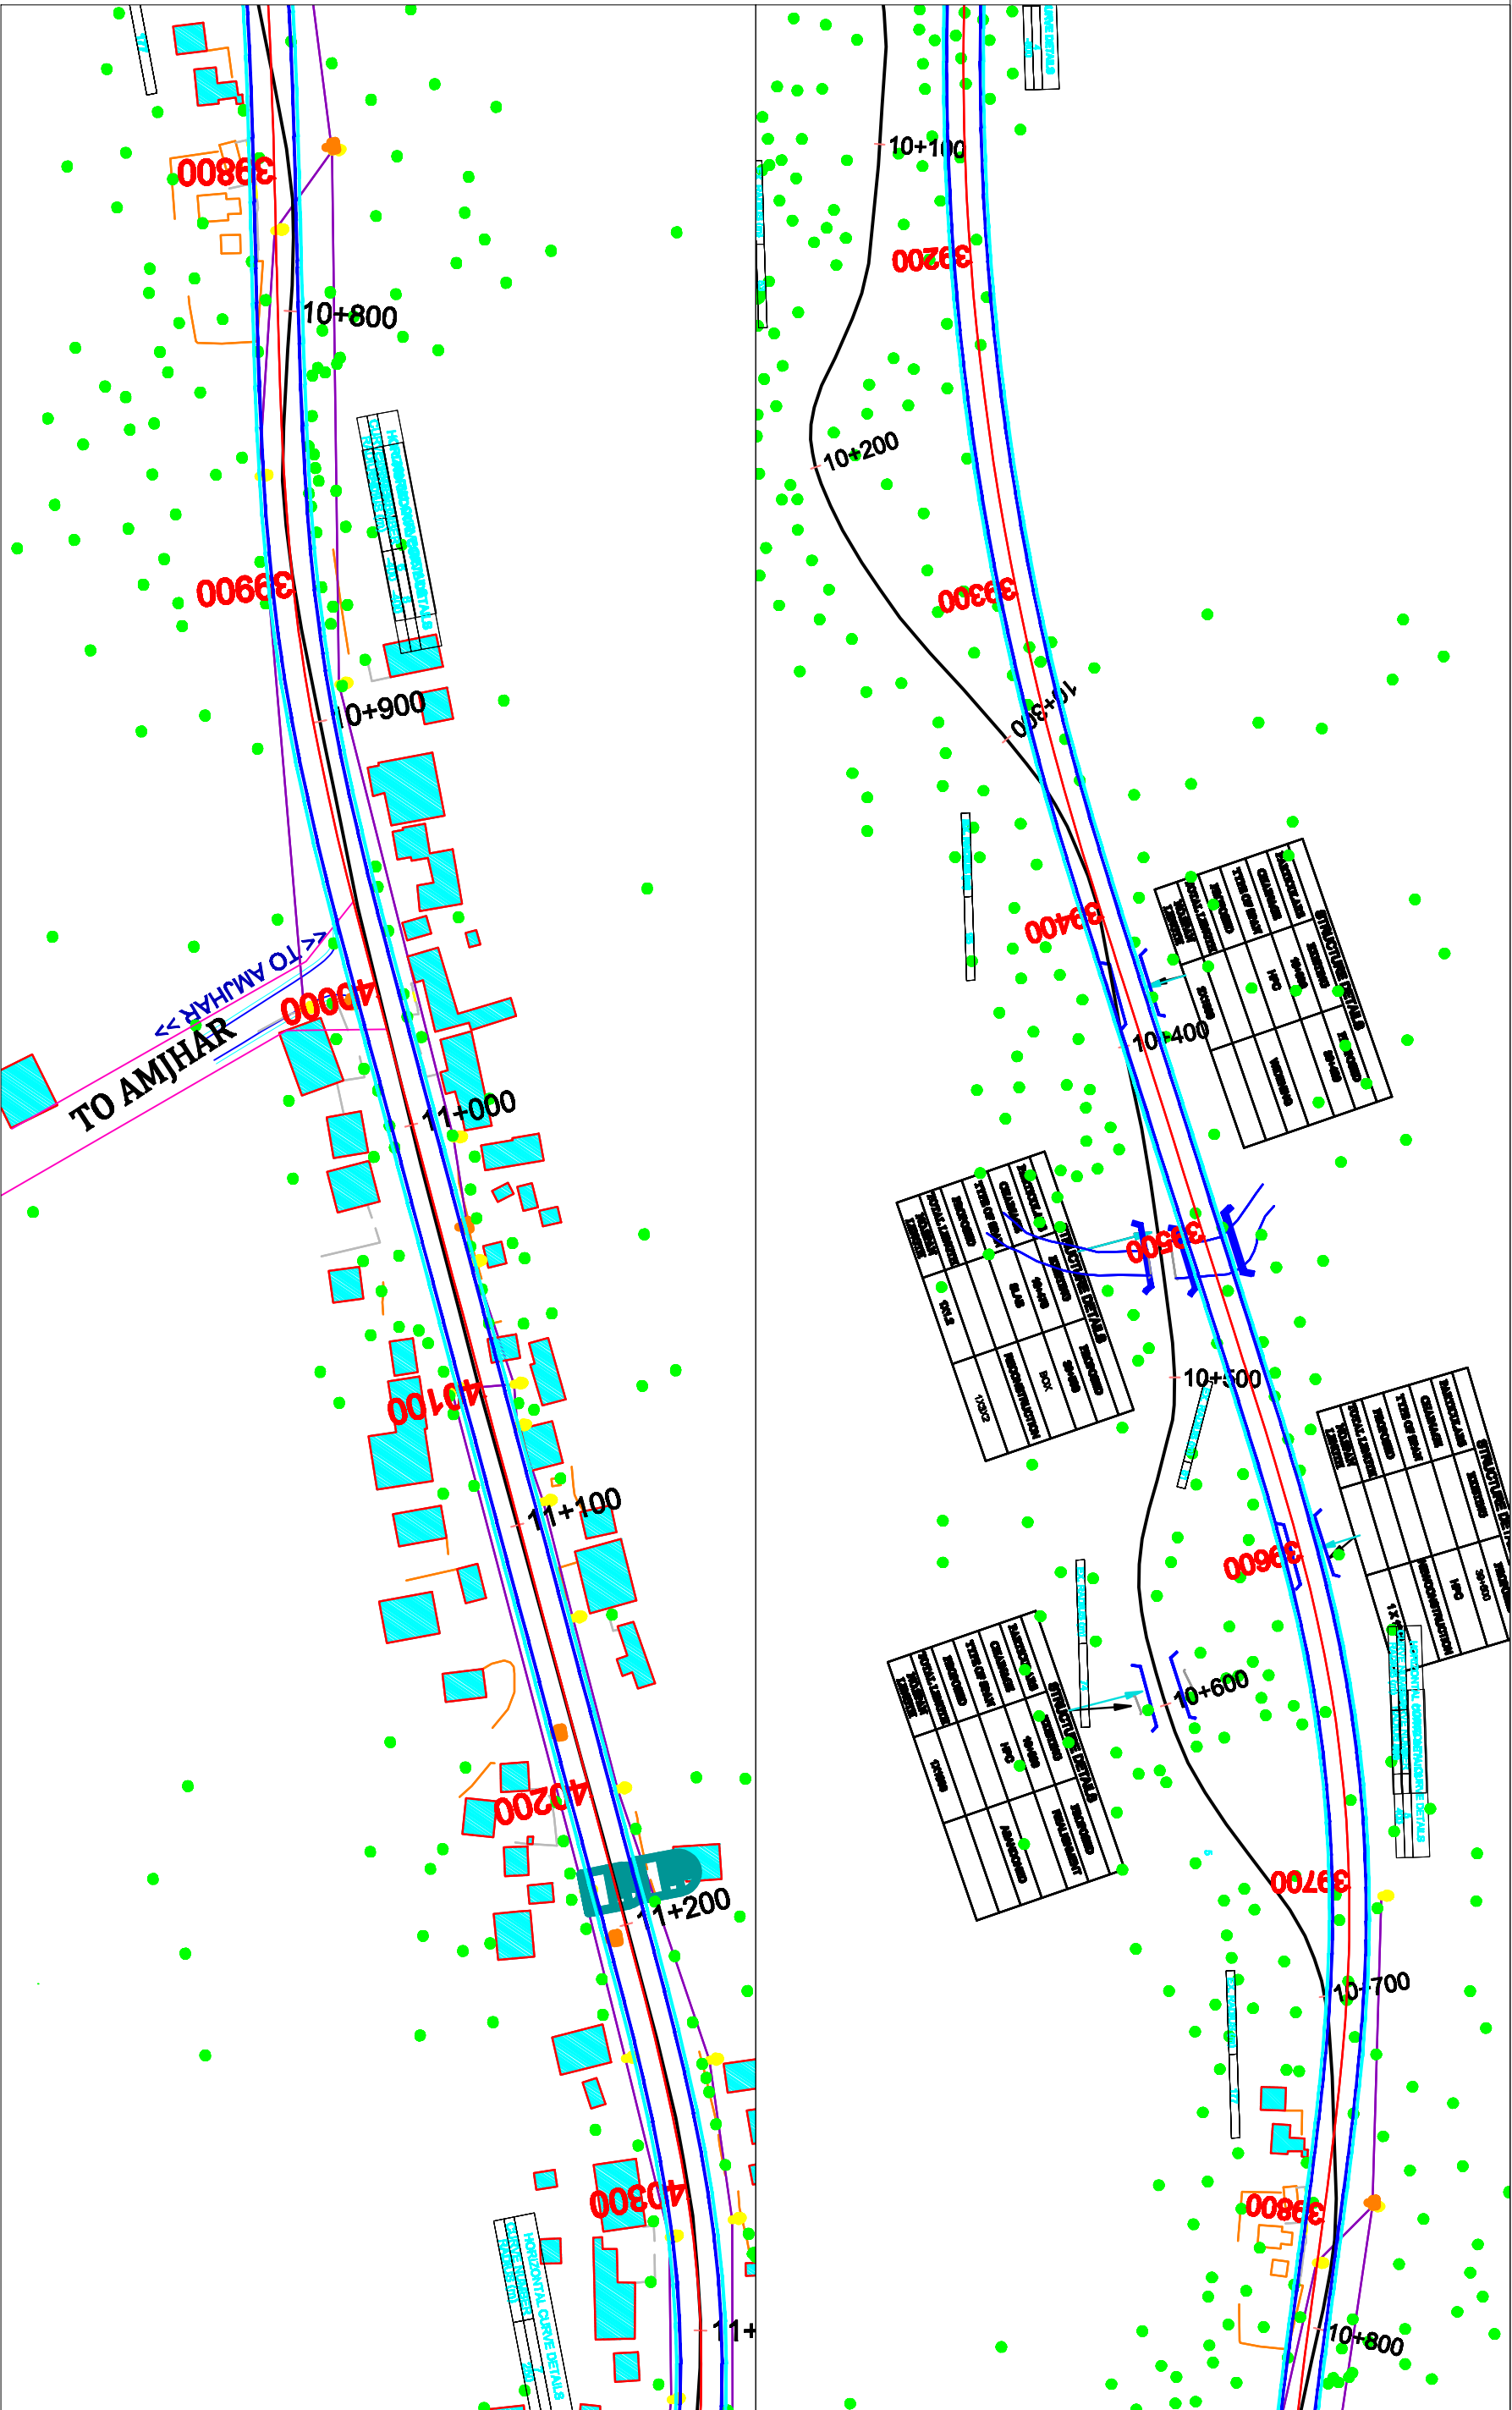

CONSULTANT :-

L.N. MALVIYA INFRA PROJECTS PVT. LTD.
Regional Office :- T-10 3rd Floor city center zone 1, M.P Nagar
Bhopal 462011
Ph. 0735 - 4286421,
Fax : 0735 - 4286421,
E-mail:- lnm_infra@rediffmail.com

SCALE

HORIZONTAL
1:2

DRG. NO. :-

DESIGNED BY:

APPROVED BY:

PROJECT TITLE :-

Madhya Pradesh Road Development Corporation Limited
Corporate Office: 45A, Arera Hills,
Bhopal, Madhya Pradesh 462011
Phone: 0735 2765285

ALIGNMENT PLAN

DRAWING NO. LNMIPPL/MRPDC

FROM CH.-38+900 TO 40+000 KM

Consultancy Services for preparation of Detailed Project Report of newly declared National Highways in the States of Madhya Pradesh for up gradation to Two/Four lane with paved shoulder configuration under Package-IV

JABALPUR-KUNDAM-SHAHPURA-DINDORI ROAD
NH-45 Ext.