

CONSULTANT :-

SCALE

PROJECT TITLE :-

ALIGNMENT PLAN



L.N. MALVIYA INFRA PROJECTS PVT. LTD.
Regional Office :- T-10 3rd Floor city center zone 1, M.P Nager
Bhopal 462011
Ph. 0755 - 4286421,
Fax : 0755 - 4286421,
E-mail:- lnm_infra@rediffmail.com

HORIZONTAL
1:2



Madhya Pradesh Road Development Corporation Limited
Corporate Office: 45A, Arera Hills,
Bhopal, Madhya Pradesh 462011
Phone: 0755 276 5285

DRG. NO. :



DESIGNED BY.

APPROVED BY.



Consultancy Services for preparation of Detailed Project Report of
newly declared National Highways in the States of Madhya
Pradesh for up gradation to Two/Four lane with paved shoulder
configuration under Package-IV
JABALPUR-KUNDAM-SHAPURA-DINDORI ROAD
NH-45 Ext.

DRAWING NO. LNMIP/LMPDC 73



FROM CH.- 144+000 TO 146+000 KM

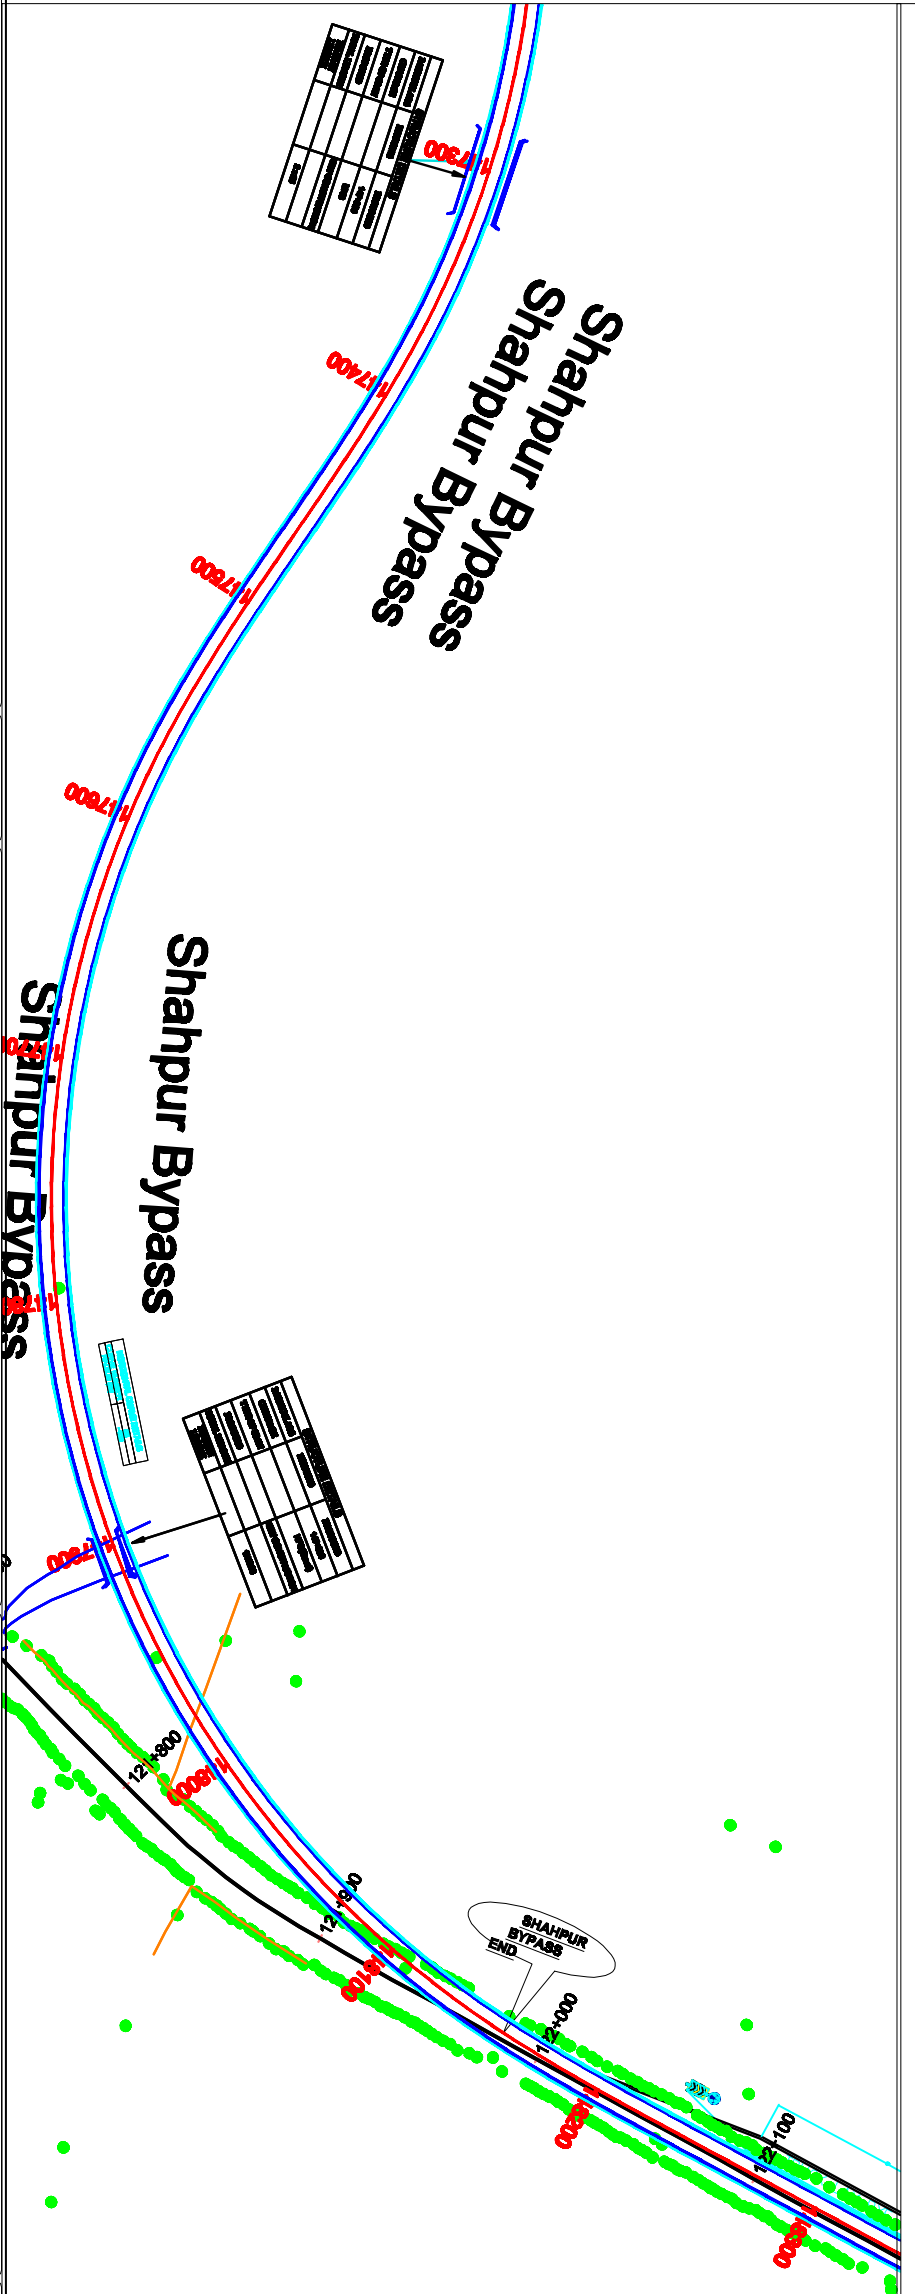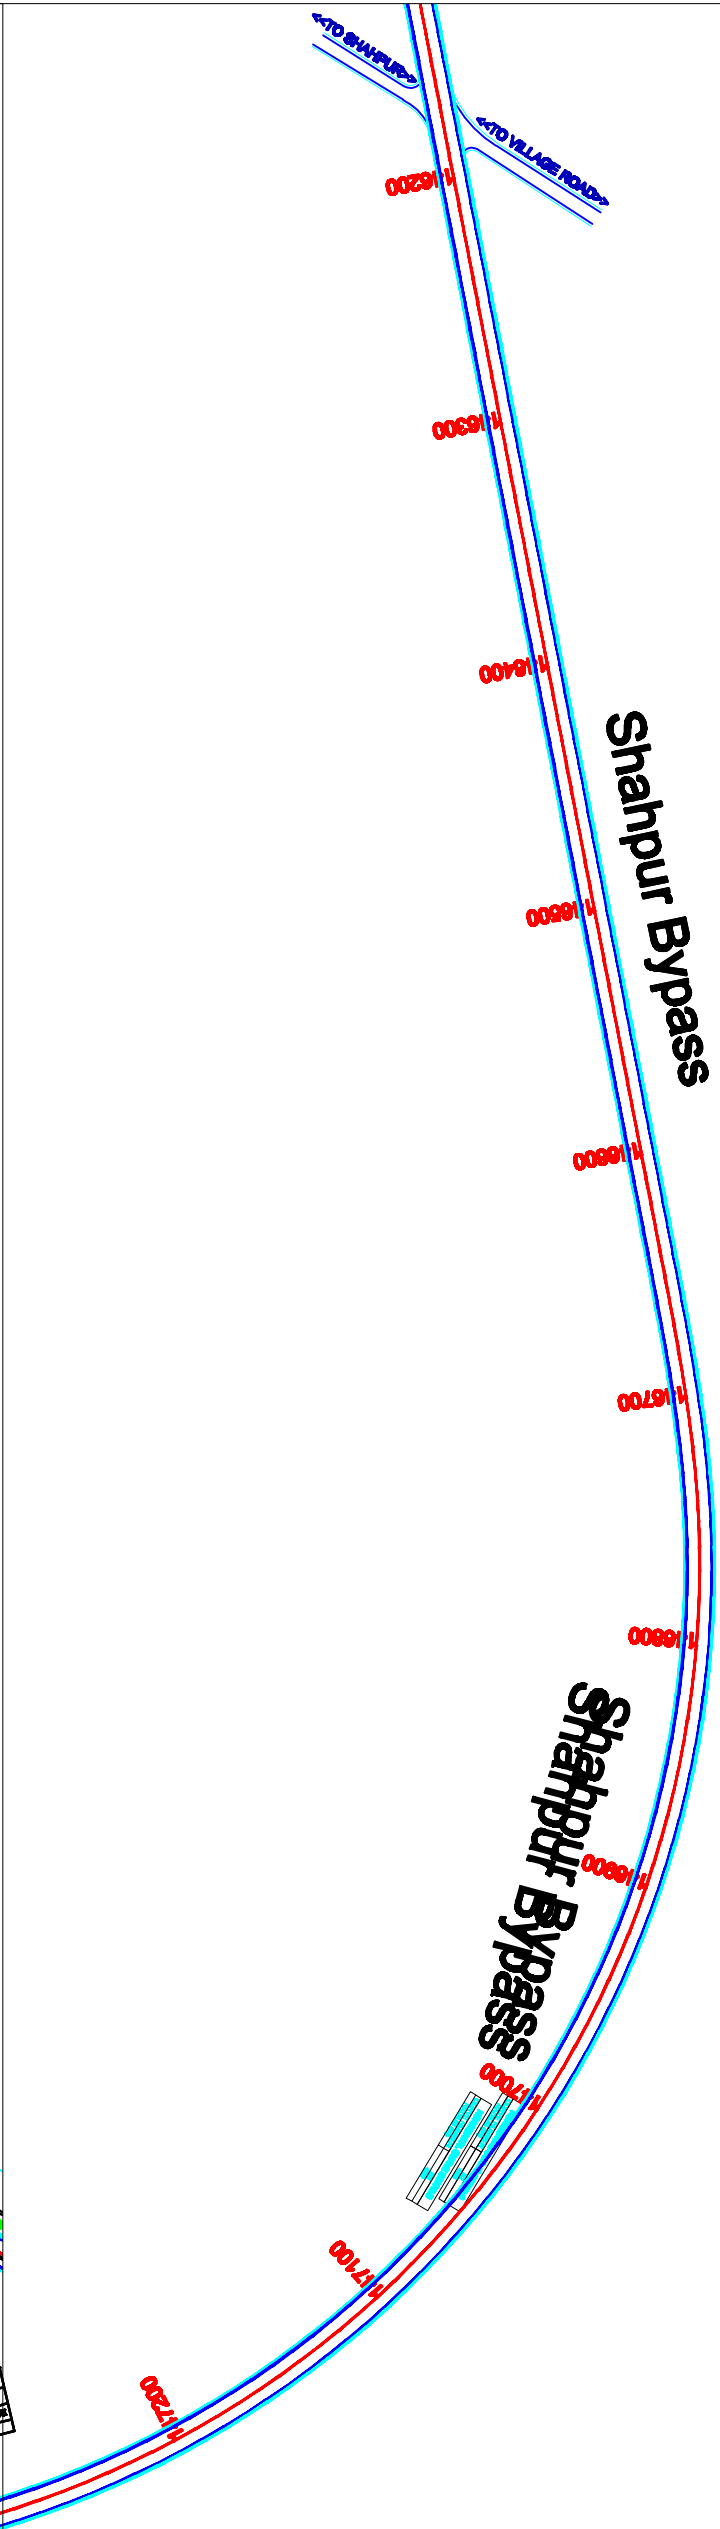

CONSULTANT :-		SCALE		PROJECT TITLE :-		ALIGNMENT PLAN	
 L.N. MALVIYA INFRA PROJECTS PVT. LTD. Regional Office :- T-10 3rd Floor city center zone 1, M.P Nager Bhopal 462011 Ph. 0755 - 4286421, Fax : 0755 - 4286421, E-mail:- lnm_infra@rediffmail.com		HORIZONTAL 1:2		Madhya Pradesh Road Development Corporation Limited Corporate Office: 45A, Arera Hills, Bhopal, Madhya Pradesh 462011 Phone: 0755 276 5285		Consultancy Services for preparation of Detailed Project Report of newly declared National Highways in the States of Madhya Pradesh for up gradation to Two/Four lane with paved shoulder configuration under Packed-IV JABALPUR-KUNDAM-SHAHPURA-DINDORI ROAD NH-45 Ext.	
DRG. NO. :		DESIGNED BY.		APPROVED BY.		DRAWING NO. LNMIPPL/MRPDC 74	
						FROM CH.- 146+000 TO 149+000 KM	

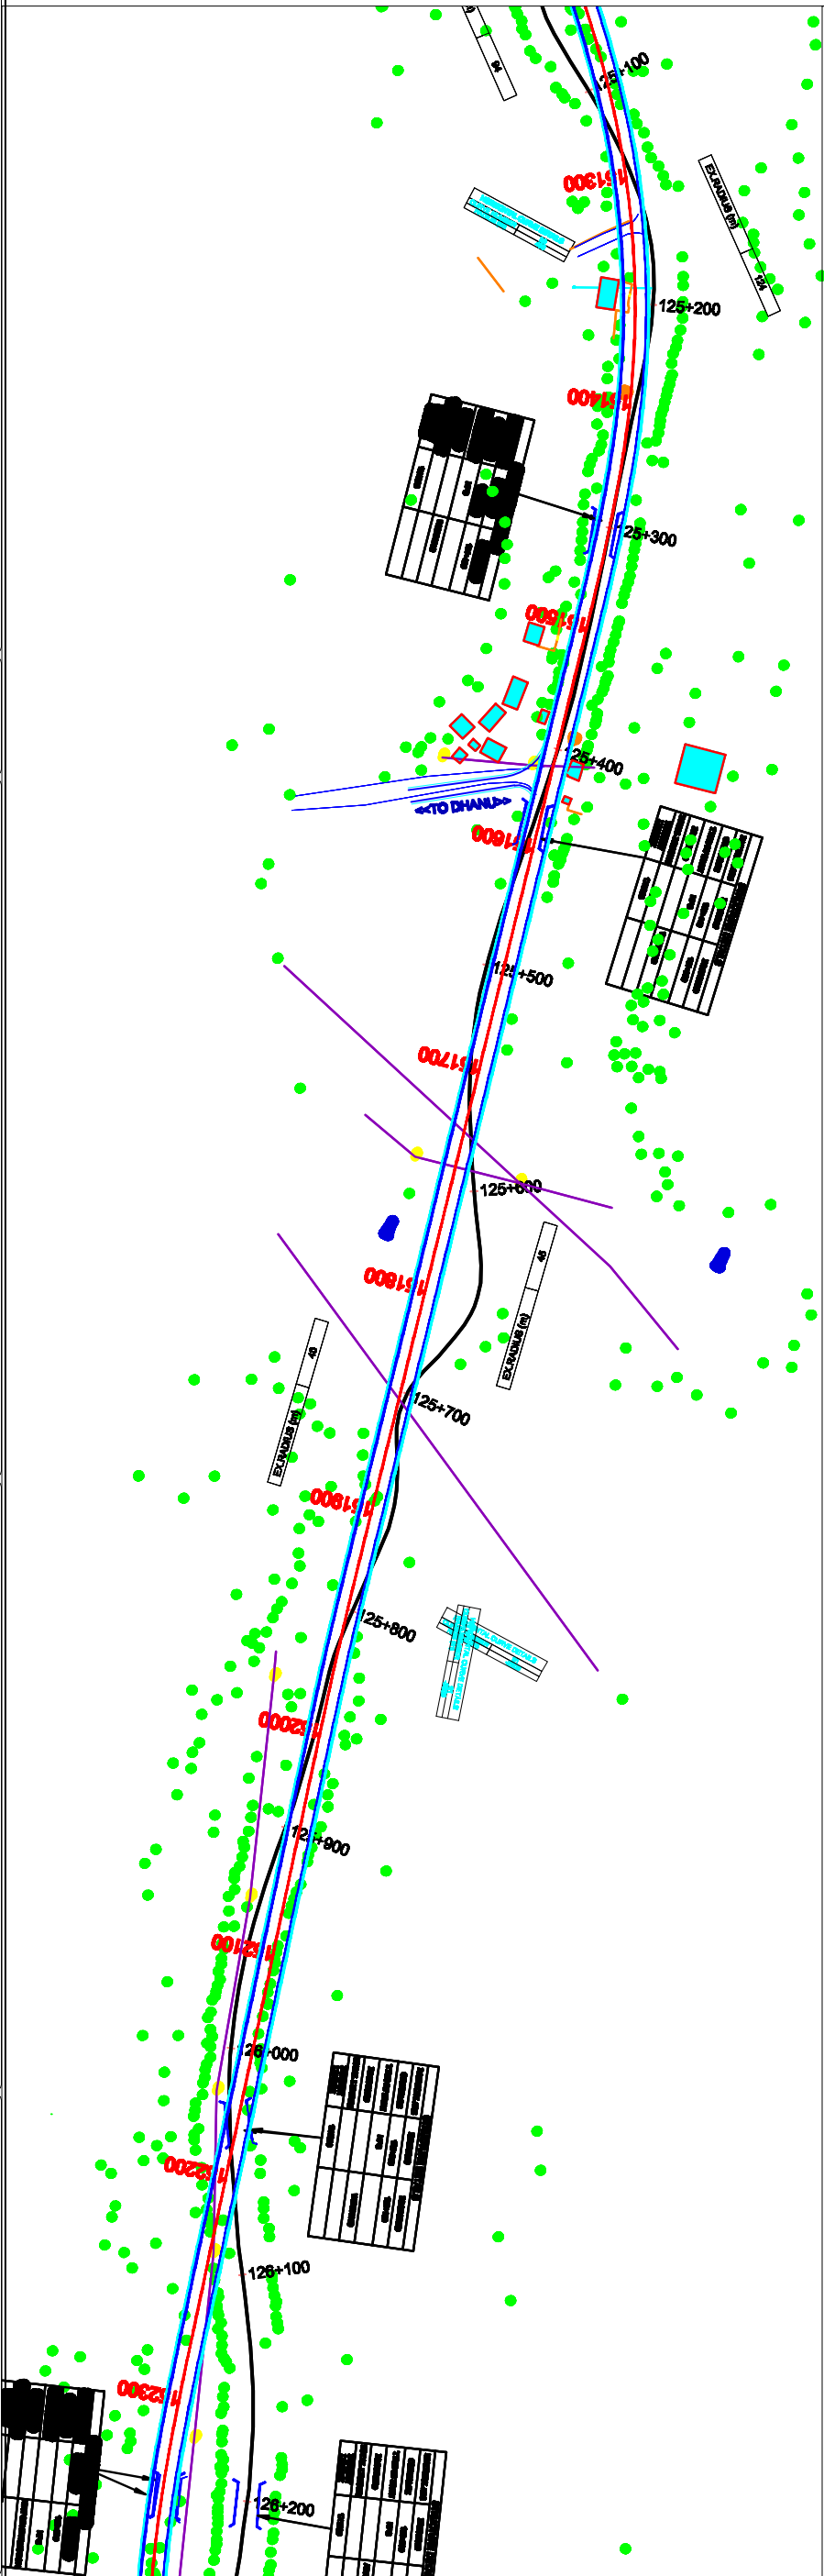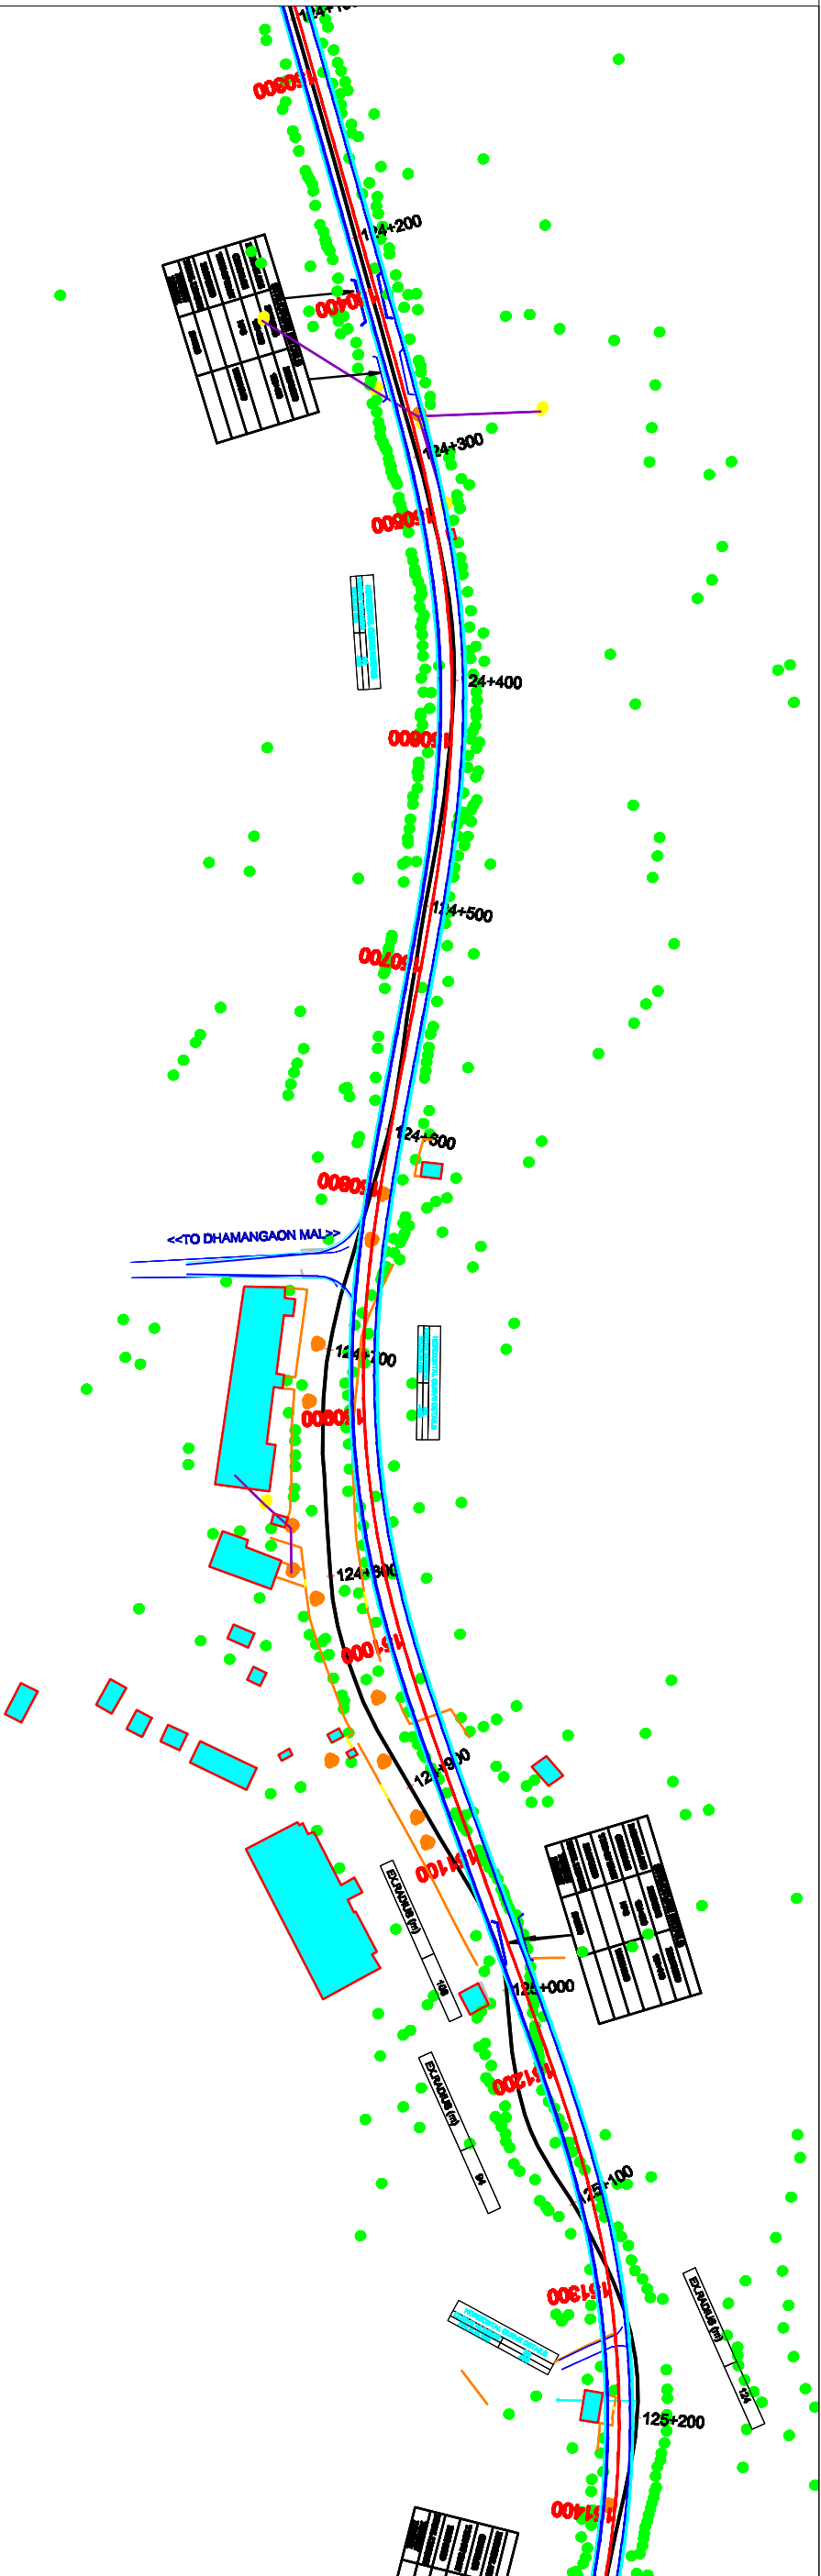

CONSULTANT :- L.N. MALVIYA INFRA PROJECTS PVT. LTD. Regional Office :- T-10 3rd Floor city center zone 1, M.P. Nagar Bhopal 462011 Ph. 0755 - 4286421, Fax : 0755 - 4286421, E-mail:- lnm_infra@rediffmail.com		SCALE HORIZONTAL 1:2		 Madhya Pradesh Road Development Corporation Limited Corporate Office: 45A, Arera Hills, Bhopal, Madhya Pradesh 462011 Phone: 0755 2765285		PROJECT TITLE :- Consultancy Services for preparation of Detailed Project Report of newly declared National Highways in the States of Madhya Pradesh for up gradation to Two/Four lane with paved shoulder configuration under Package-IV JABALPUR-KUNDAM-SHAPURA-DINDORI ROAD NH-45 Ect.		ALIGNMENT PLAN DRAWING NO. LNMIP/LMRPDC 76 FROM CH.- 150+000 TO 152+000 KM	
DRG. NO. :-		DESIGNED BY.		APPROVED BY.					

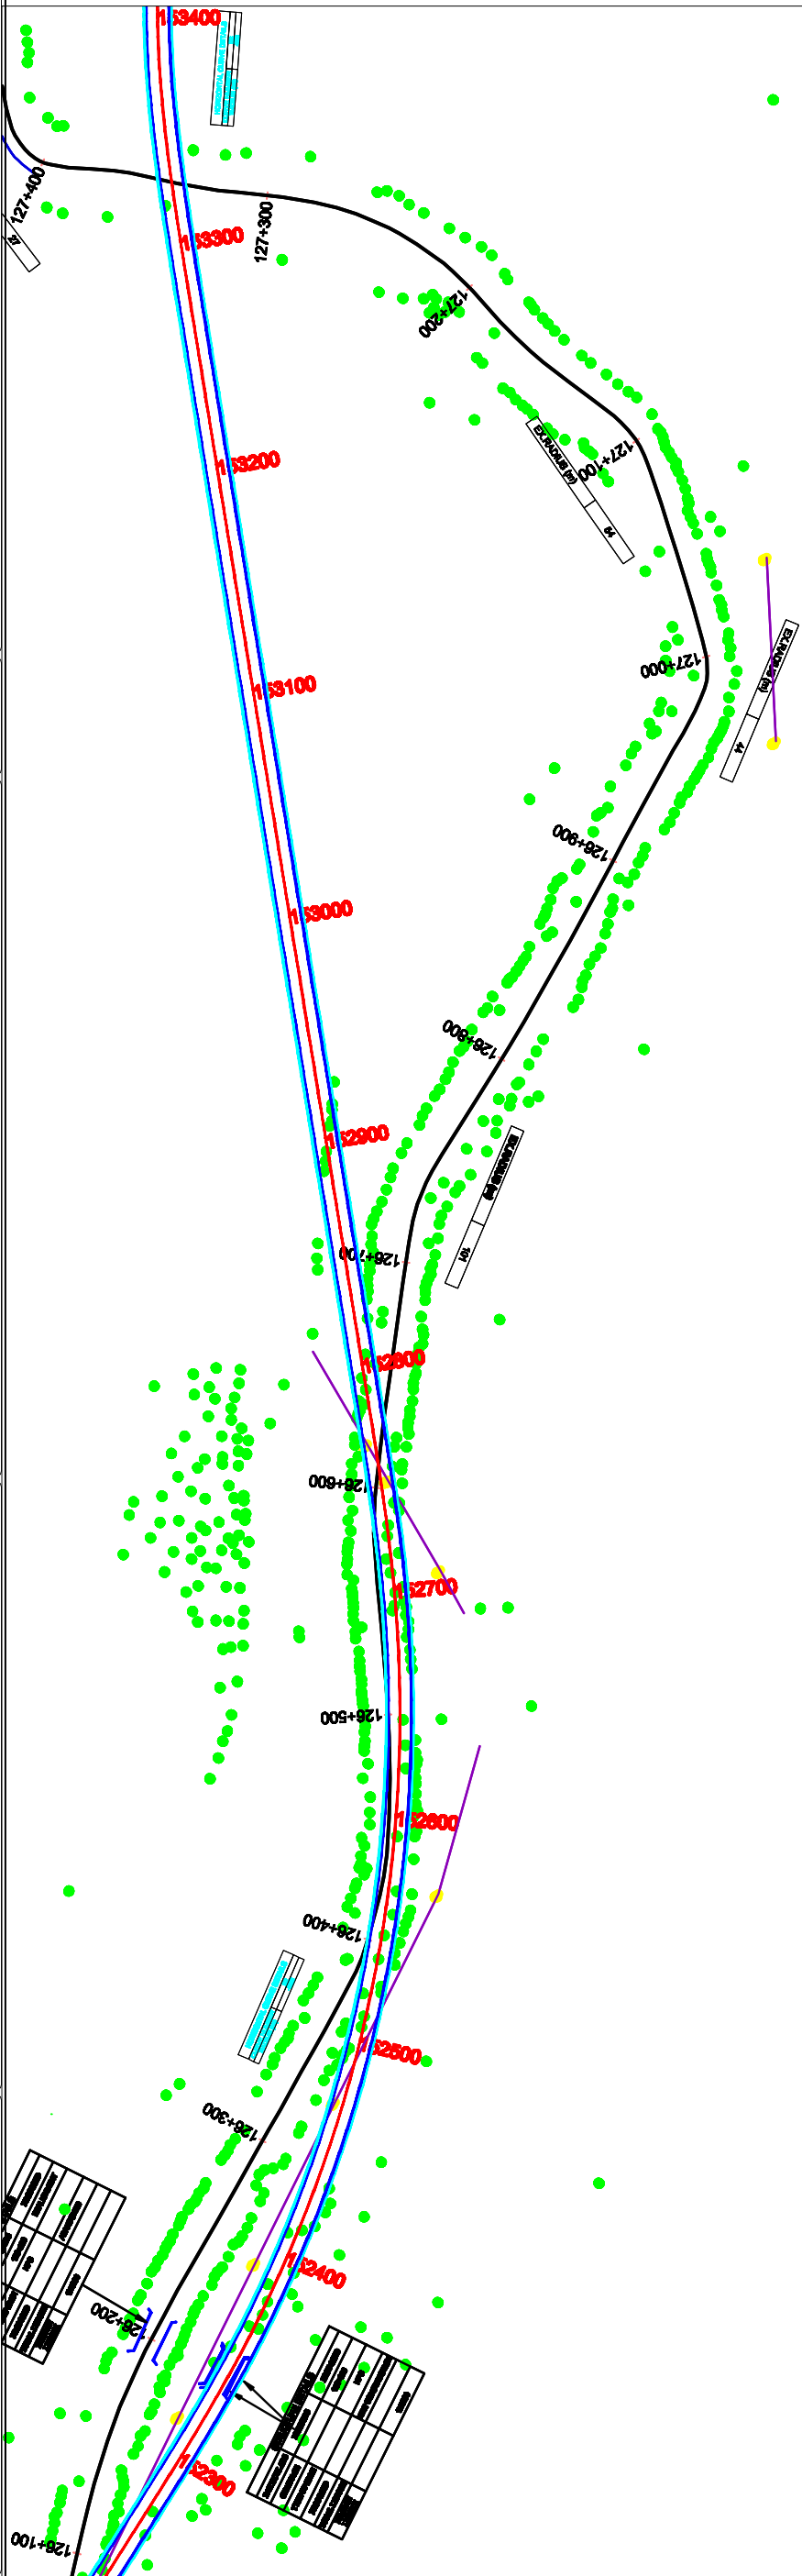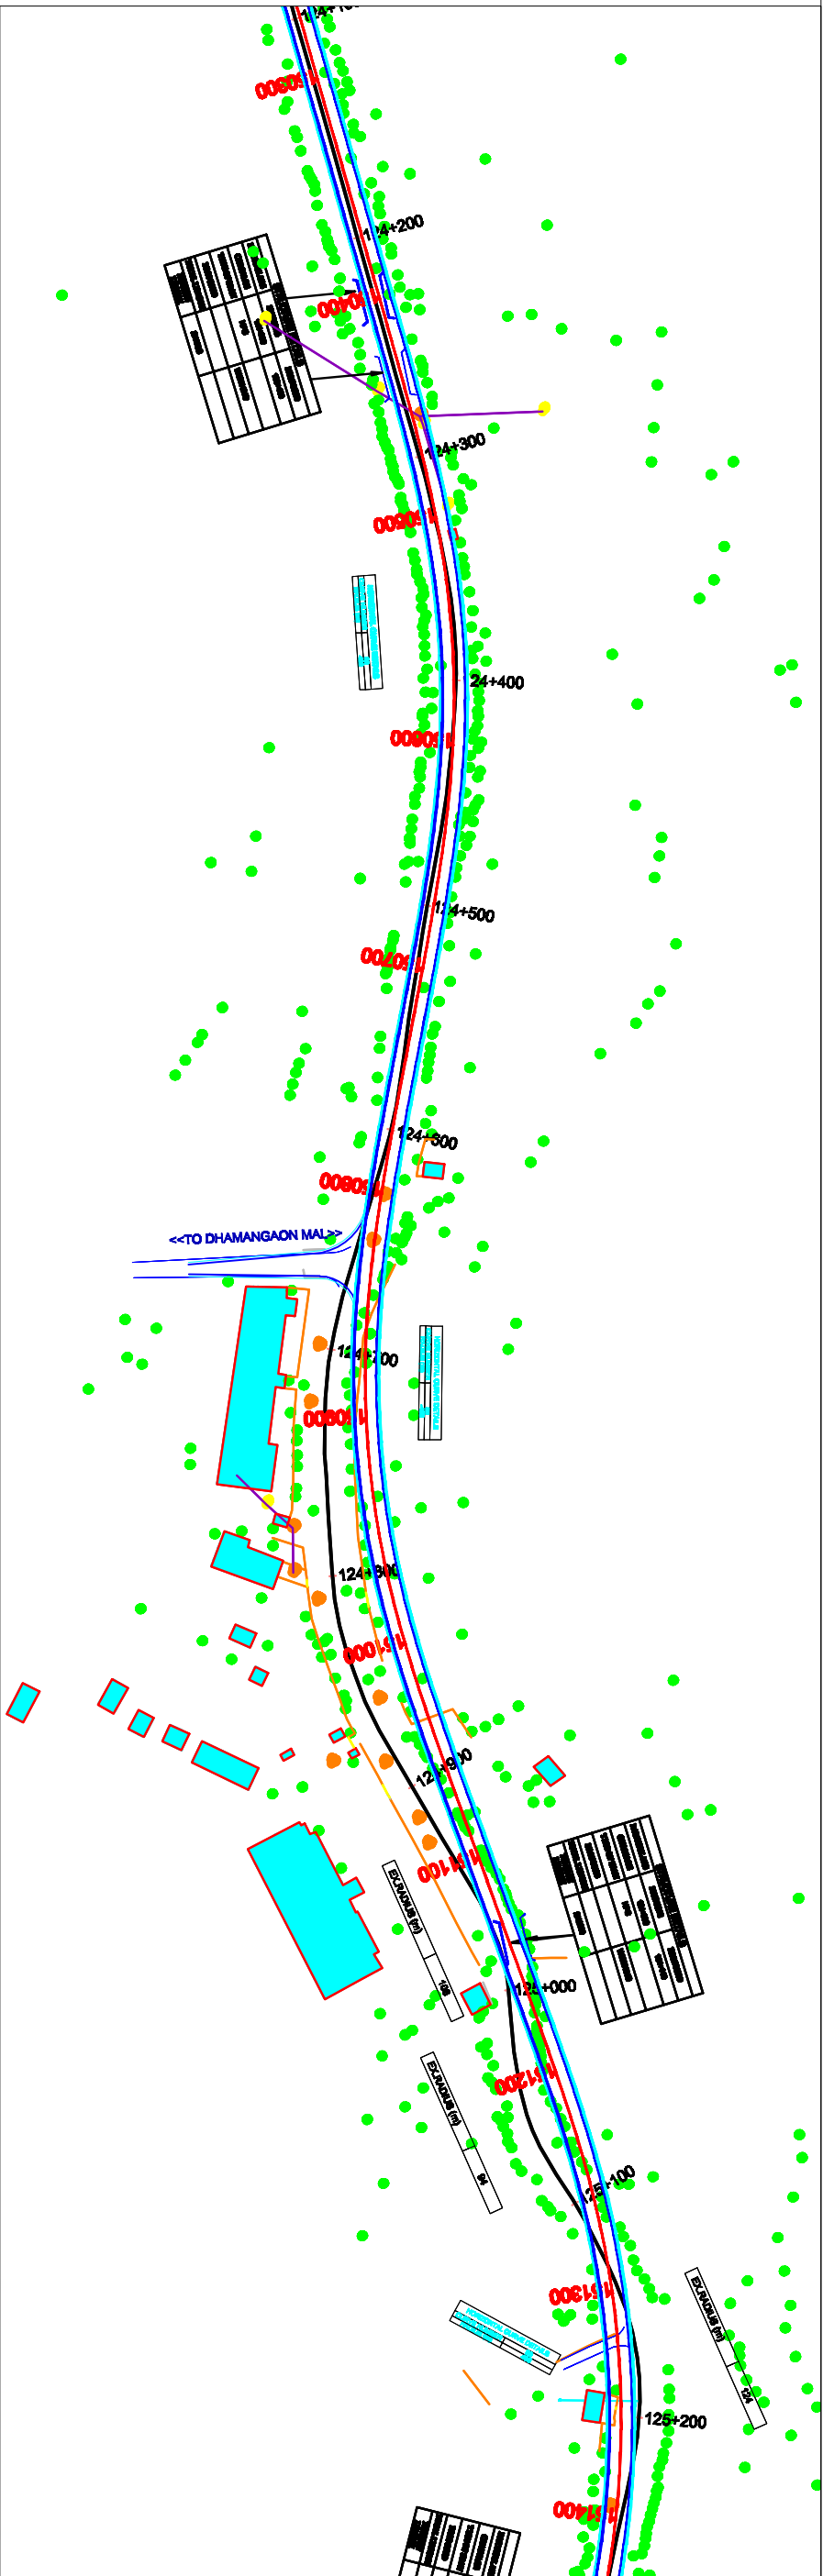



L.N. MALVIYA INFRA PROJECTS PVT. LTD.
Regional Office :- T-10 3rd Floor city center zone 1, M.P Nagar
Bhopal 462011
Ph. 0755 - 4286421,
Fax : 0755 - 4286421,
E-mail:- lnm_infra@rediffmail.com

CONSULTANT :-

SCALE

HORIZONTAL
1:2



Madhya Pradesh Road Development Corporation Limited
Corporate Office: 45A, Arera Hills,
Bhopal, Madhya Pradesh 462011
Phone: 0755 2765585

DRG. NO. :

DESIGNED BY.

APPROVED BY.



PROJECT TITLE :-

Consultancy Services for preparation of Detailed Project Report of newly declared National Highways in the States of Madhya Pradesh for up gradation to Two/Four lane with paved shoulder configuration under Package-IV JABALPUR-KUNDAM-SHAHPURA-DINDORI ROAD NH-45 Ext.



ALIGNMENT PLAN

DRAWING NO. LNMIP/LMRDC 77


FROM CH.- 150+000 TO 152+000 KM

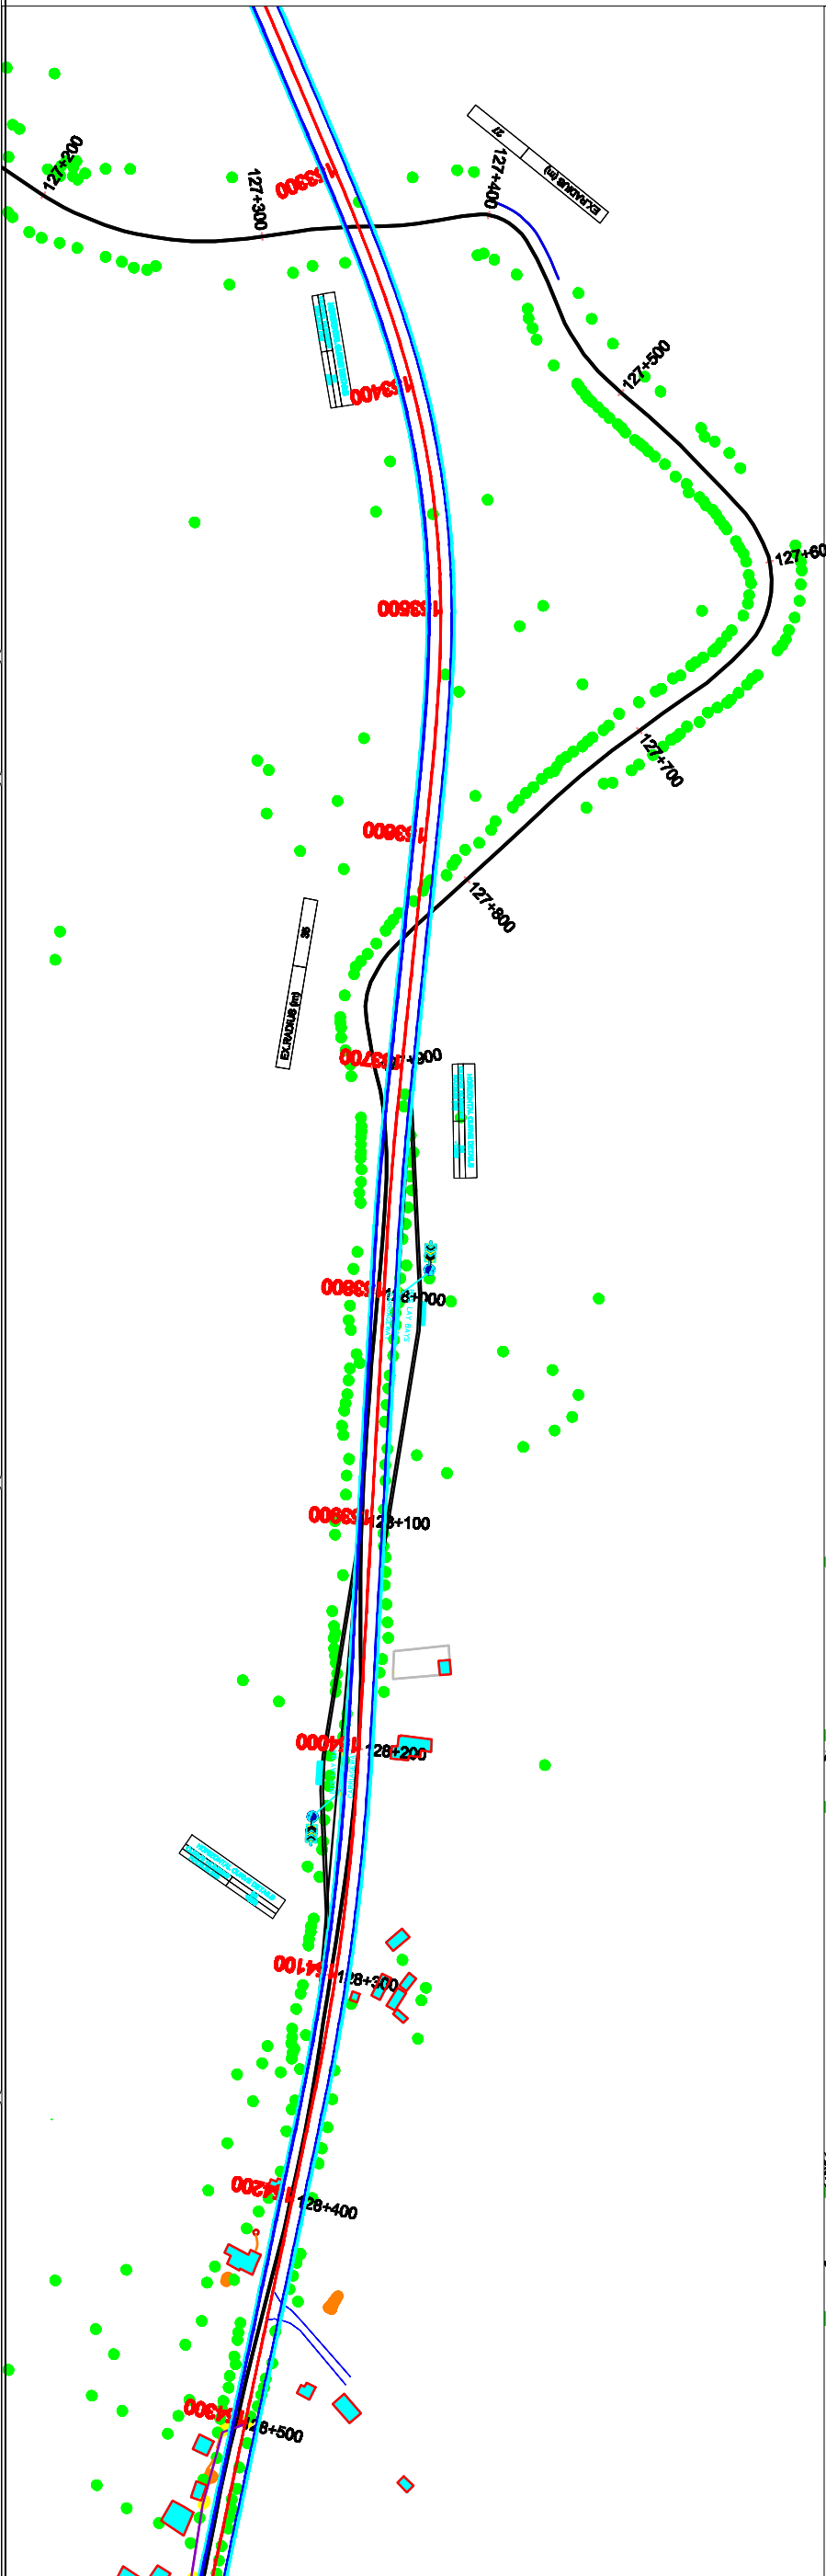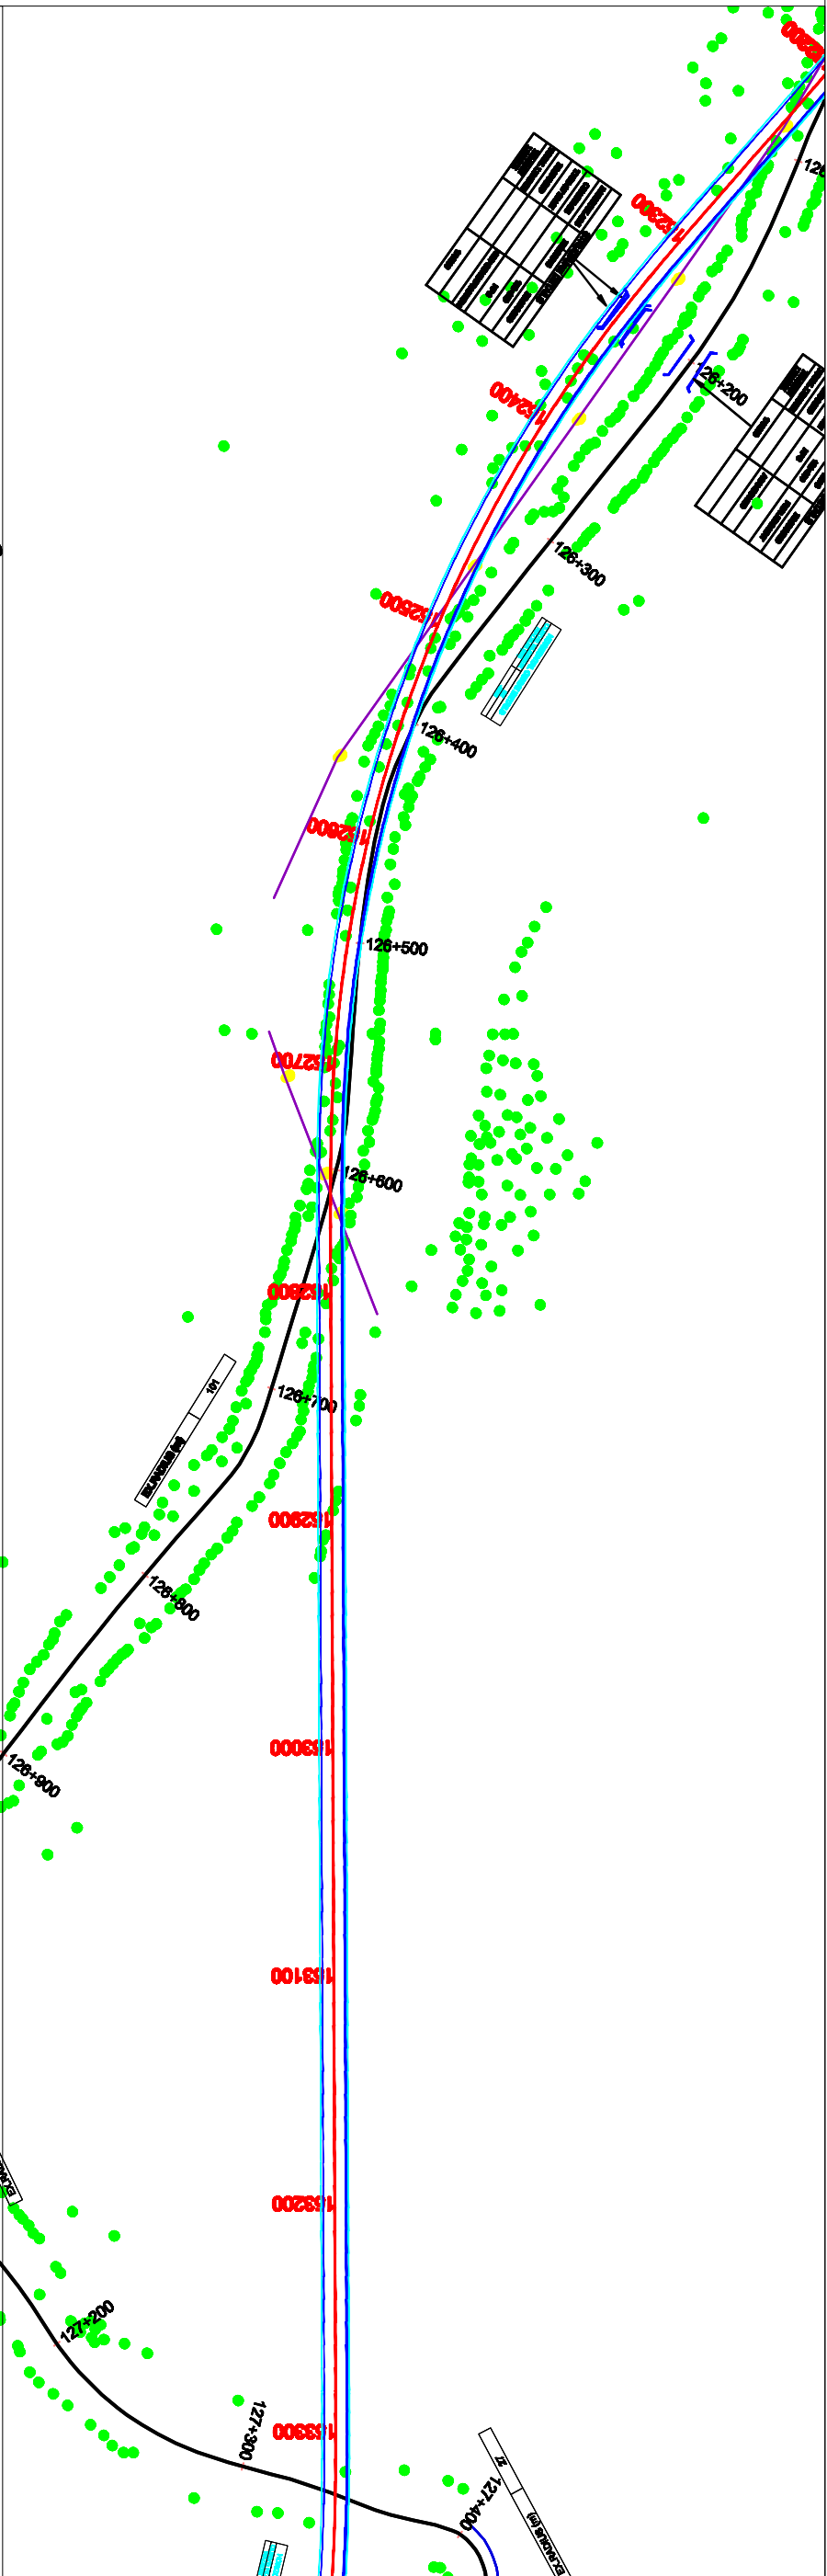


CONSULTANT :-		SCALE		PROJECT TITLE :-		ALIGNMENT PLAN	
 L.N. MALVIYA INFRA PROJECTS PVT. LTD. Regional Office :- T-10 3rd Floor city center zone 1, M.P Nager Bhopal 462011 Ph. 0755 - 4286421, Fax : 0755 - 4286421, E-mail:- lnj_infra@rediffmail.com		HORIZONTAL 1:2		Madhya Pradesh Road Development Corporation Limited Corporate Office: 45A, Arera Hills, Bhopal, Madhya Pradesh 462011 Phone: 0755 276 5585		Consultancy Services for preparation of Detailed Project Report of newly declared National Highways in the States of Madhya Pradesh for up gradation to Two/Four lane with paved shoulder configuration under Package-IV JABALPUR-KUNDAM-SHAHPURA-DINDORI ROAD NH-45 Ext.	
 MP RDC		DRG. NO. :		DESIGNED BY.		APPROVED BY.	
						DRAWING NO. LNMPPL/MPRDC- 78	
						FROM CH.- 152+000 TO 154+000 KM	

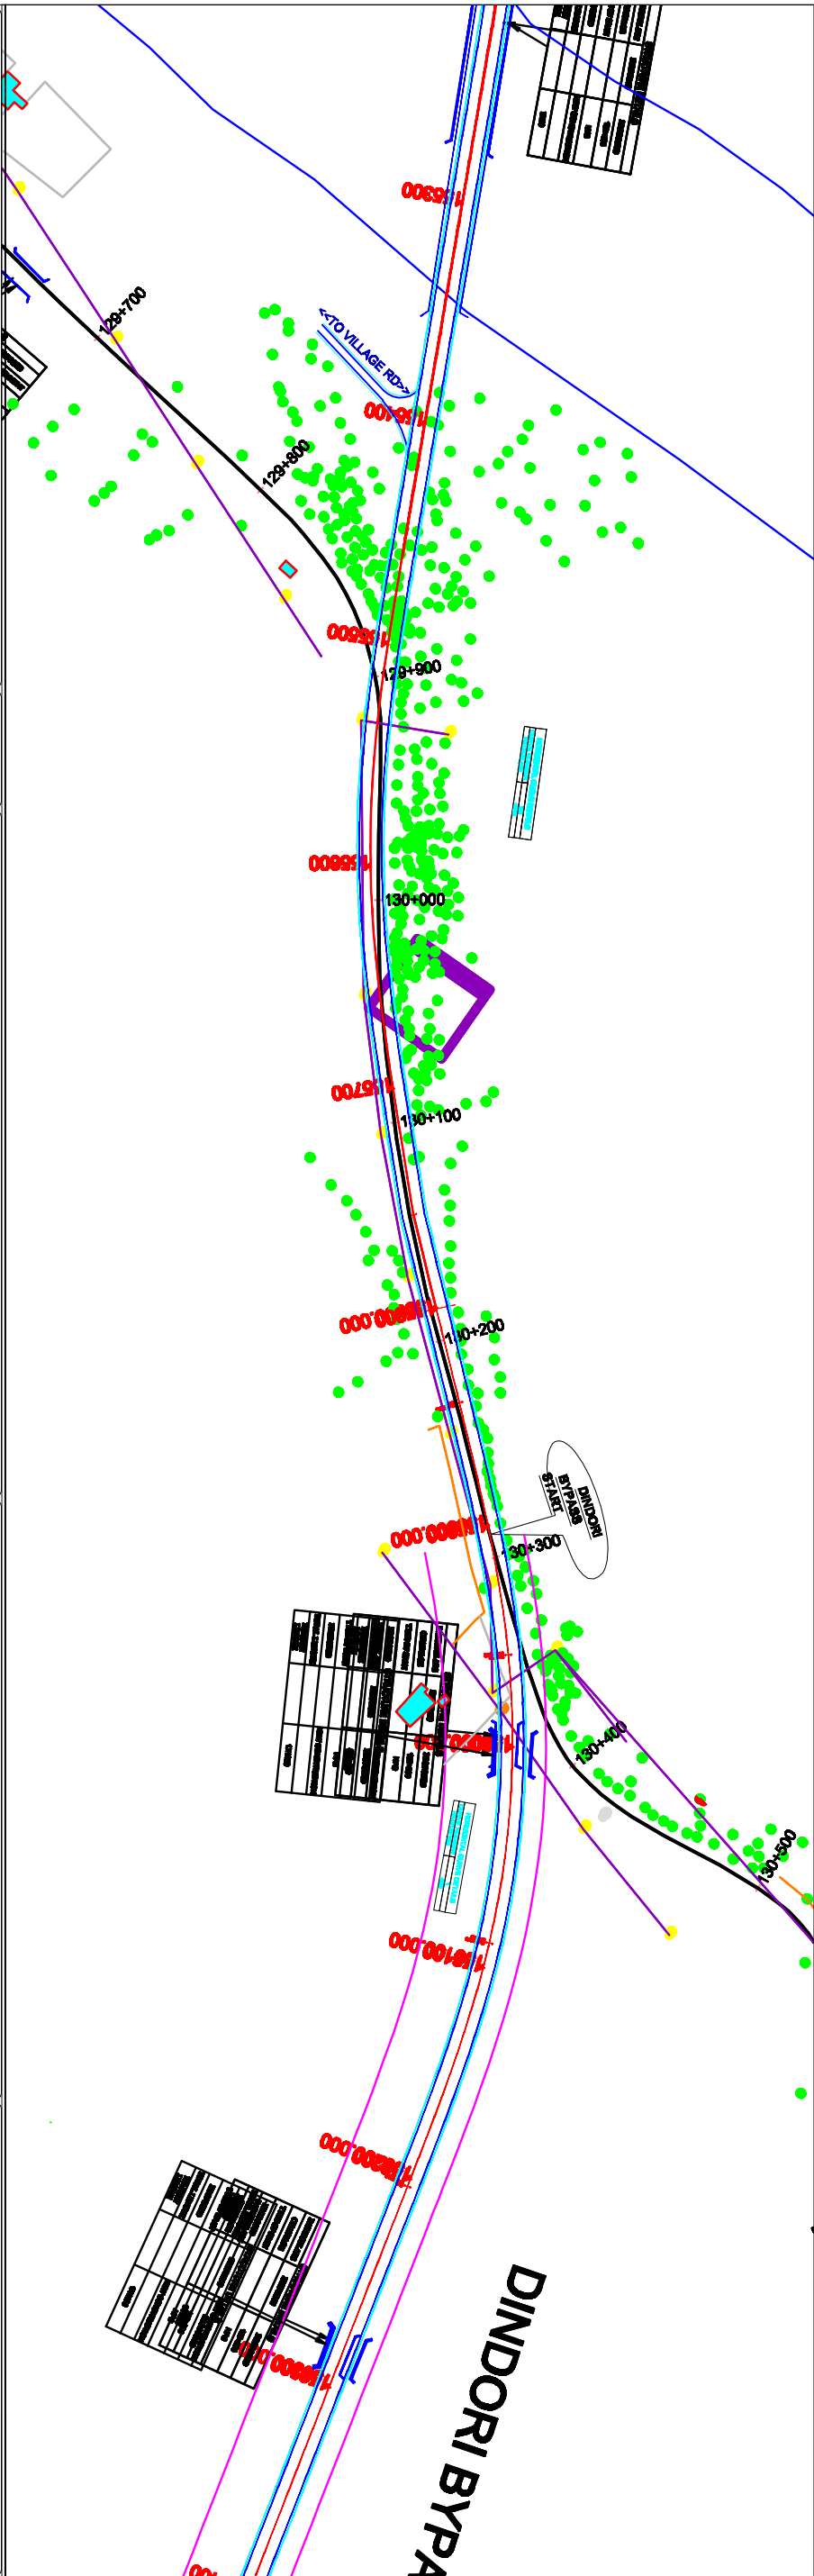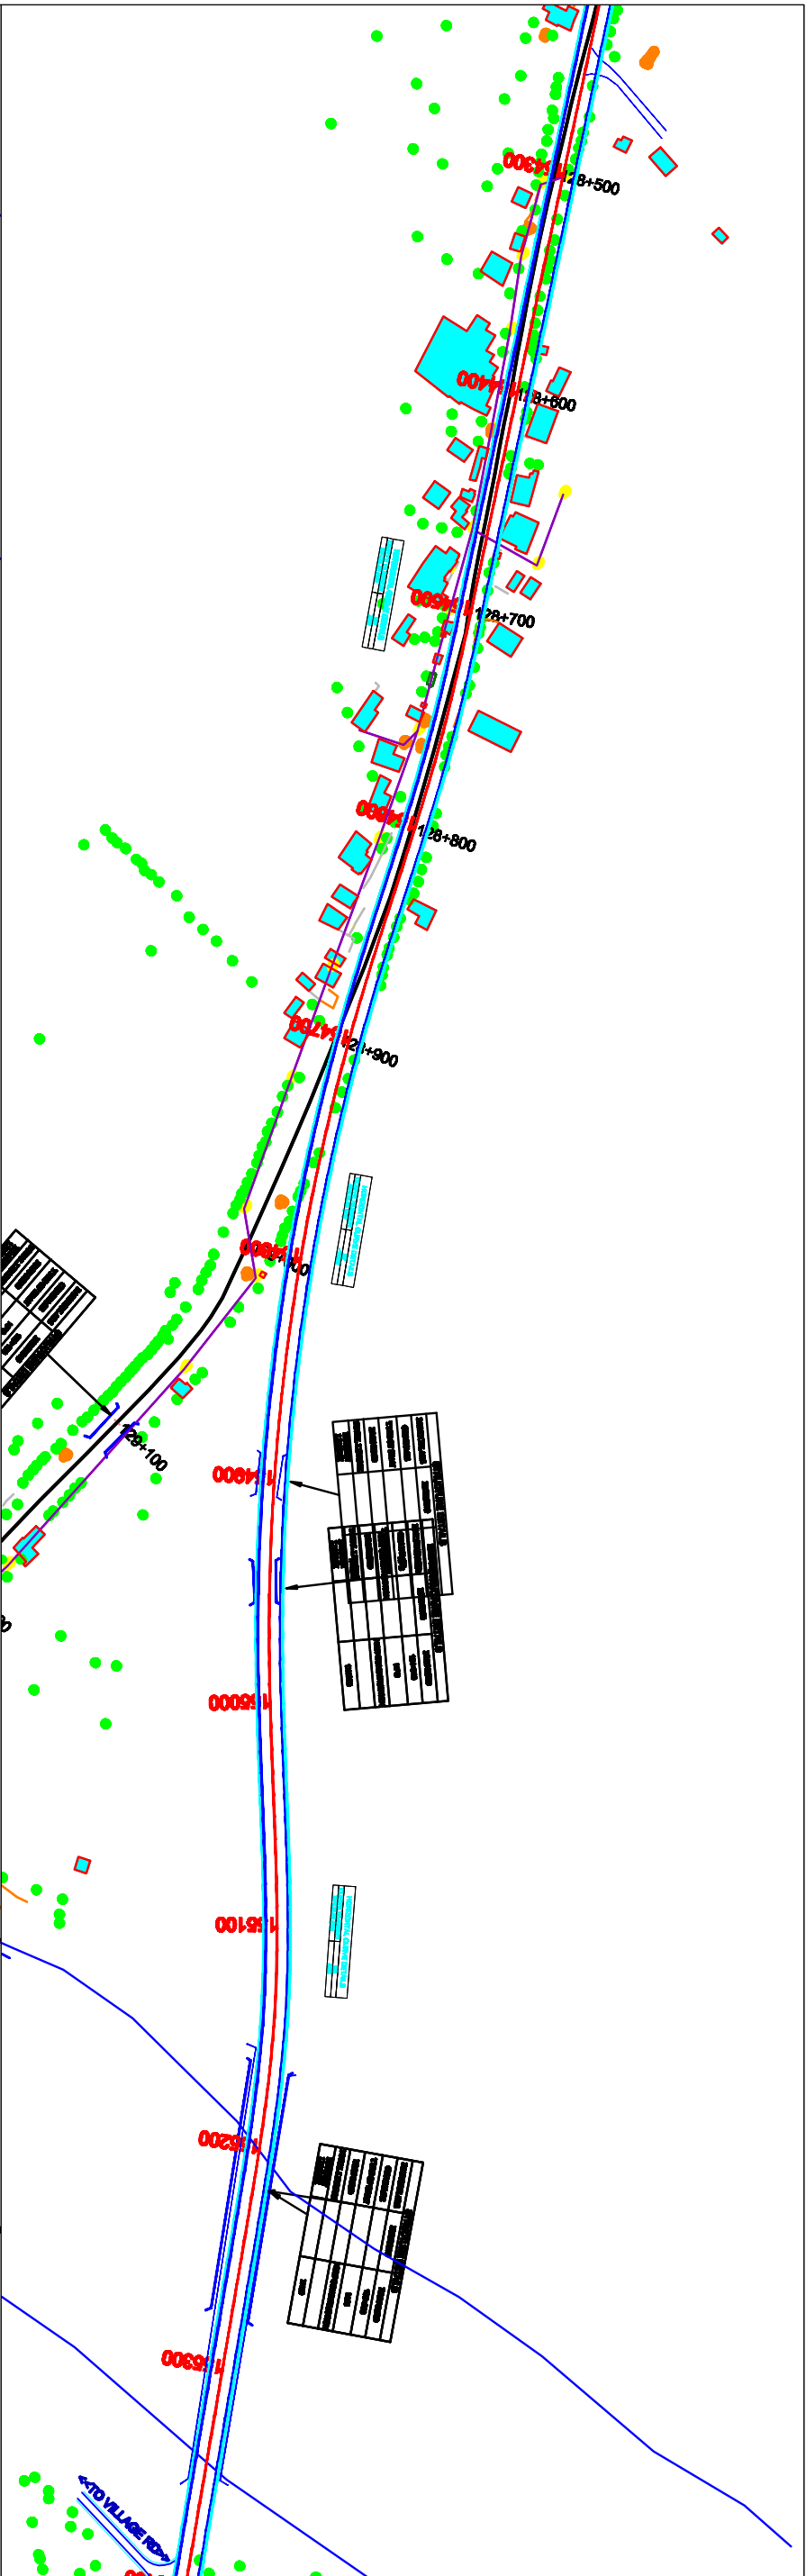

CONSULTANT :-  L.N. MALVIYA INFRA PROJECTS PVT. LTD. Regional Office :- T-10 3rd Floor city center zone 1, M.P Nagar Bhopal 462011 Ph. 0755 - 4286421, Fax : 0755 - 4286421, E-mail:- lnm_infra@rediffmail.com		SCALE HORIZONTAL 1:2		 Madhya Pradesh Road Development Corporation Limited Corporate Office: 45A, Arera Hills, Bhopal, Madhya Pradesh 462011 Phone: 0755 2765285		PROJECT TITLE :- Consultancy Services for preparation of Detailed Project Report of newly declared National Highways in the States of Madhya Pradesh for up gradation to Two/Four lane with paved shoulder configuration under Package-IV JABALPUR-KUNDAM-SHAHPURA-DINDORI ROAD NH-45 Ext.	
DRG. NO. :		DESIGNED BY:		APPROVED BY:		ALIGNMENT PLAN DRAWING NO. LNMIP/LMRDC- 79	
						FROM CH.- 154+000 TO 158+000 KM	

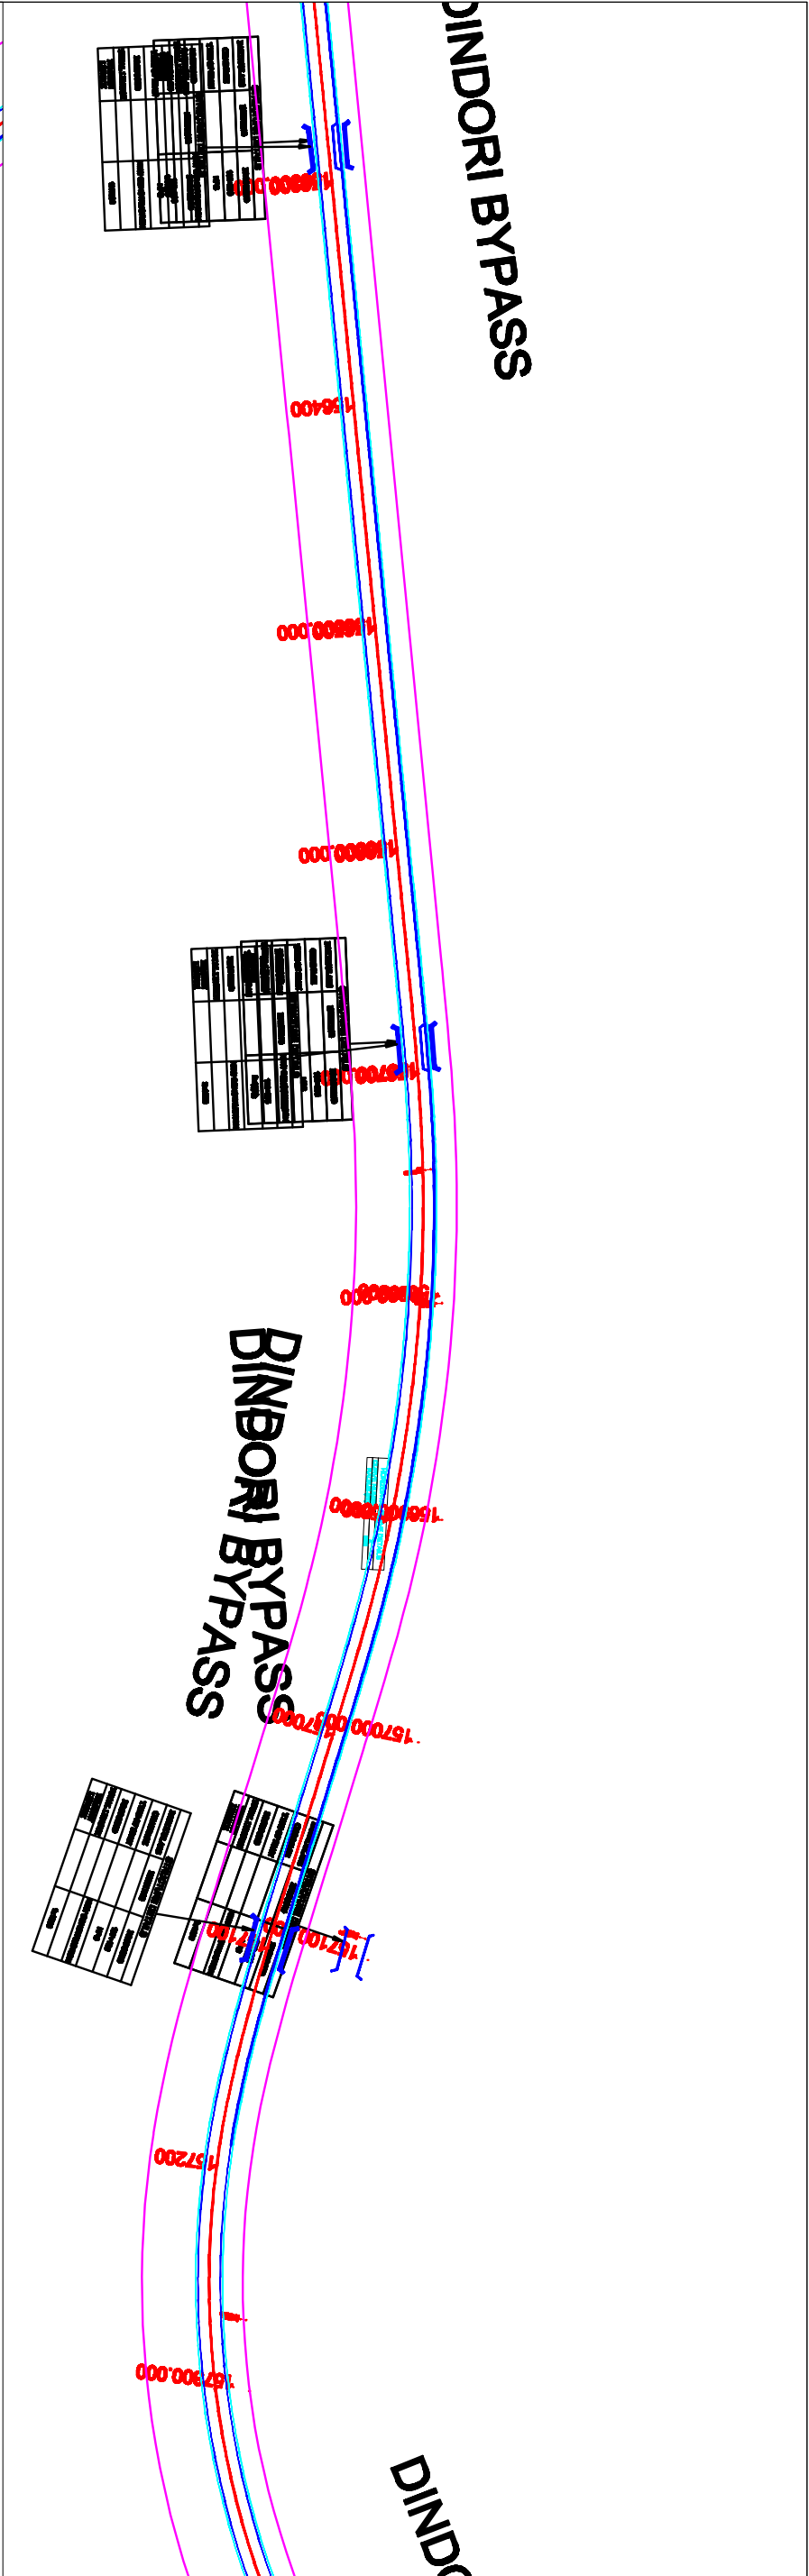

CONSULTANT :-	SCALE	PROJECT TITLE :-			ALIGNMENT PLAN
 L.N. MALVIYA INFRA PROJECTS PVT. LTD. Regional Office :- T-10 3rd Floor city center zone 1, M.P Nagar Bhopal 462011 Ph. 0755 - 4286421, Fax : 0755 - 4286421, E-mail:- lni_projects@rediffmail.com	HORIZONTAL 1:2	 Madhya Pradesh Road Development Corporation Limited Corporate Office: 45A, Arera Hills, Bhopal, Madhya Pradesh 462011 Phone: 0755 276 5285			Consultancy Services for preparation of Detailed Project Report of newly declared National Highways in the States of Madhya Pradesh for up gradation to Two/Four lane with paved shoulder configuration under Package-IV JABALPUR-KUNDAM-SHAHPURA-DINDORI ROAD NH-45 Ext.
		DRG. NO. :	DESIGNED BY.	APPROVED BY.	DRAWING NO. LNMIPPL/MRPDC- 80
					FROM CH.- 156+000 TO 159+000 KM

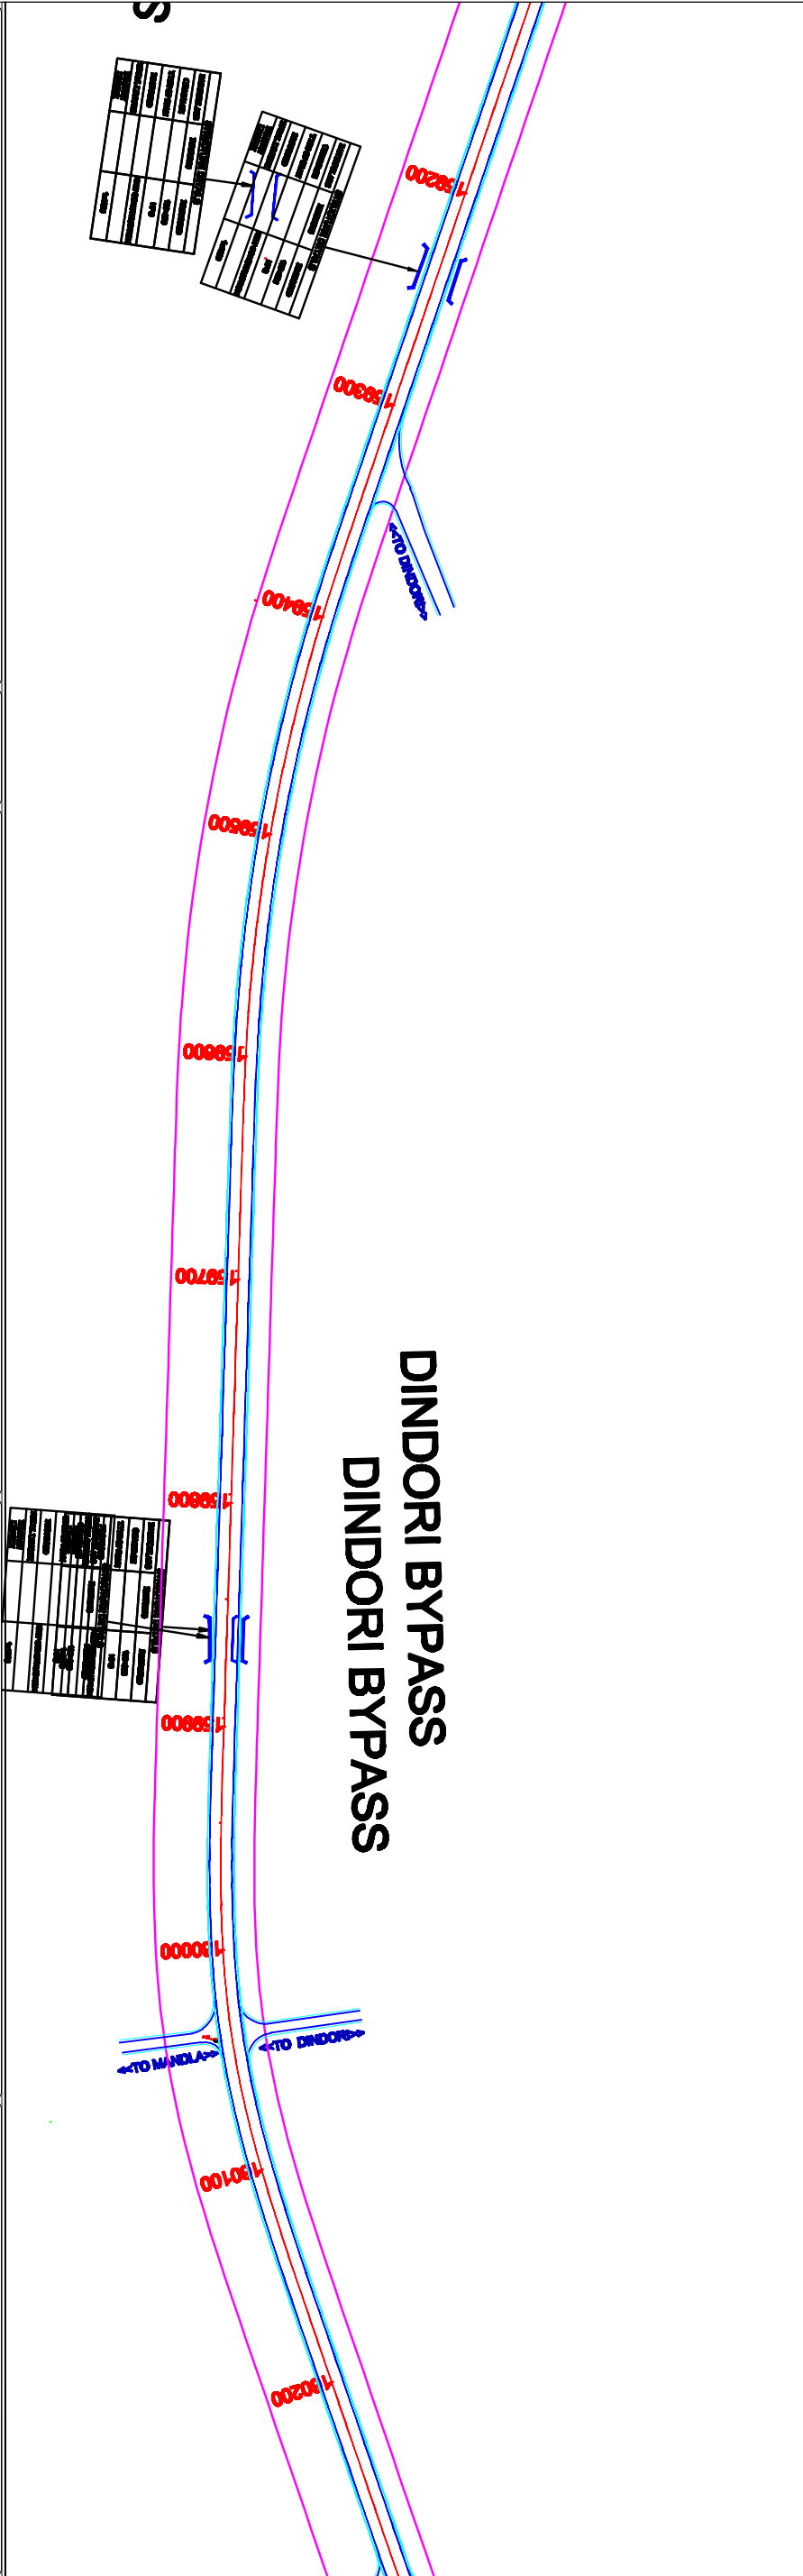

CONSULTANT :-		SCALE		PROJECT TITLE :-		ALIGNMENT PLAN	
 L.N. MALVIYA INFRA PROJECTS PVT. LTD. Regional Office :- T-10 3rd Floor city center zone 1, M.P Nager Bhopal 462011 Ph. 0755 - 4286421, Fax : 0755 - 4286421, E-mail:- lnm_infra@rediffmail.com		HORIZONTAL 1:2		 Madhya Pradesh Road Development Corporation Limited Corporate Office: 45A, Arera Hills, Bhopal, Madhya Pradesh 462011 Phone: 0755 276 5285		Consultancy Services for preparation of Detailed Project Report of newly declared National Highways in the States of Madhya Pradesh for up gradation to Two/Four lane with paved shoulder configuration under Package-IV JABALPUR-KUNDAM-SHAPURA-DINDORI ROAD NH-45 Ext.	
DRG. NO. :		DESIGNED BY.		APPROVED BY.		DRAWING NO. LNMIP/LMRDC- 81	
						FROM CH.- 158+000 TO 160+000 KM	

