
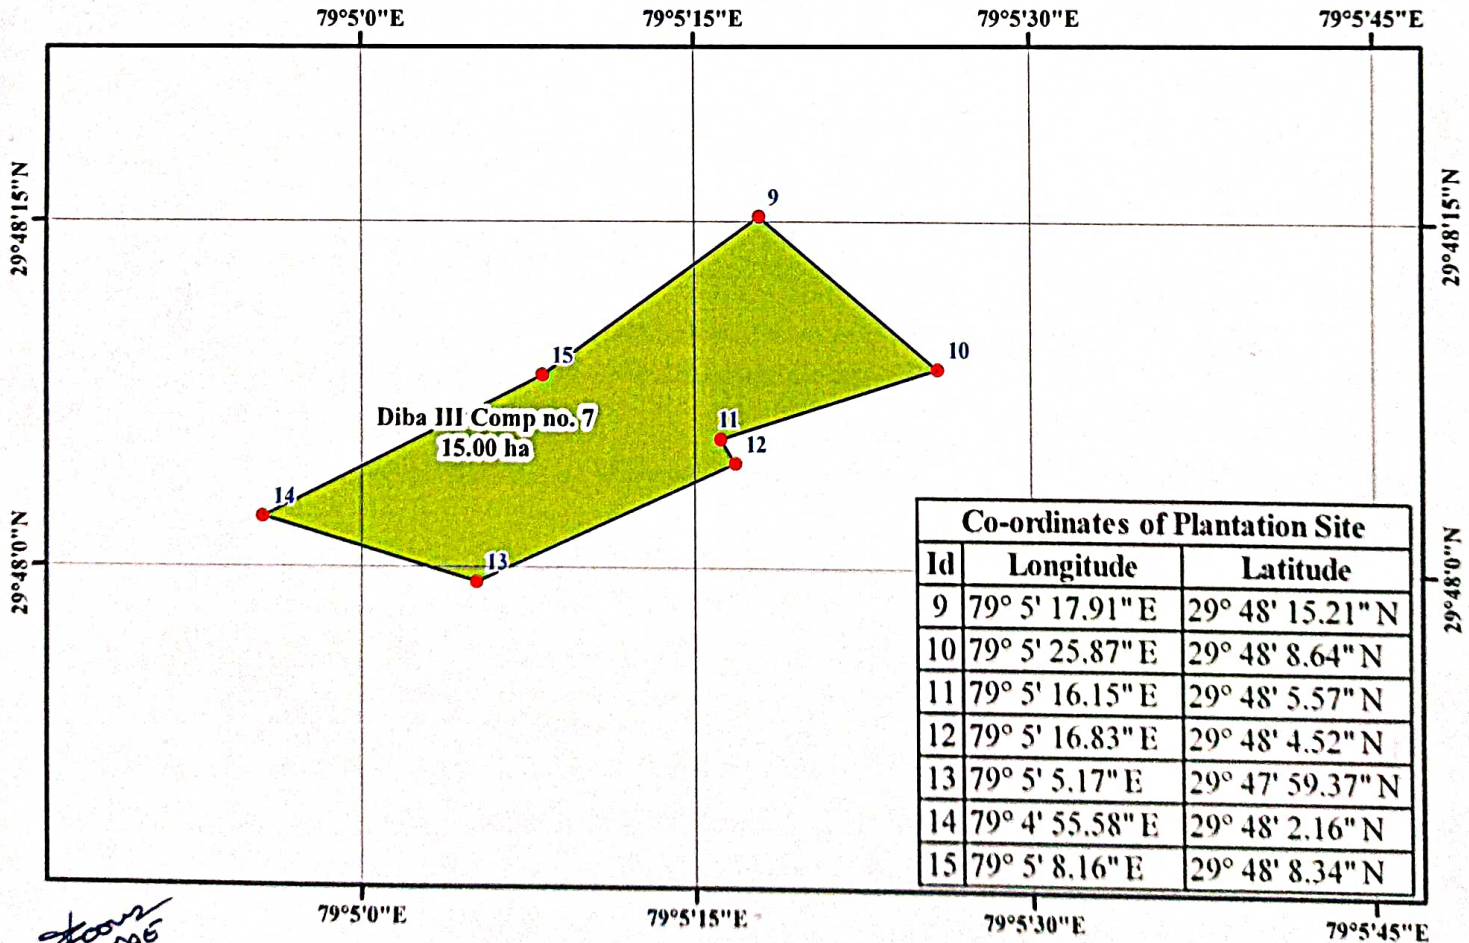


**Georeference Map-Rehabilitation and Upgrading to 2-lane with paved shoulders configuration and strengthening of (Satpuli-Jwalpa-Srinagar section) from Km 196.00 to 276.00 of NH-119 (New no. 534)  
(Total Area 23.00 ha.)**

0 0.225 0.45 0.9 1.35 1.8 Km

Scale-1:10,000

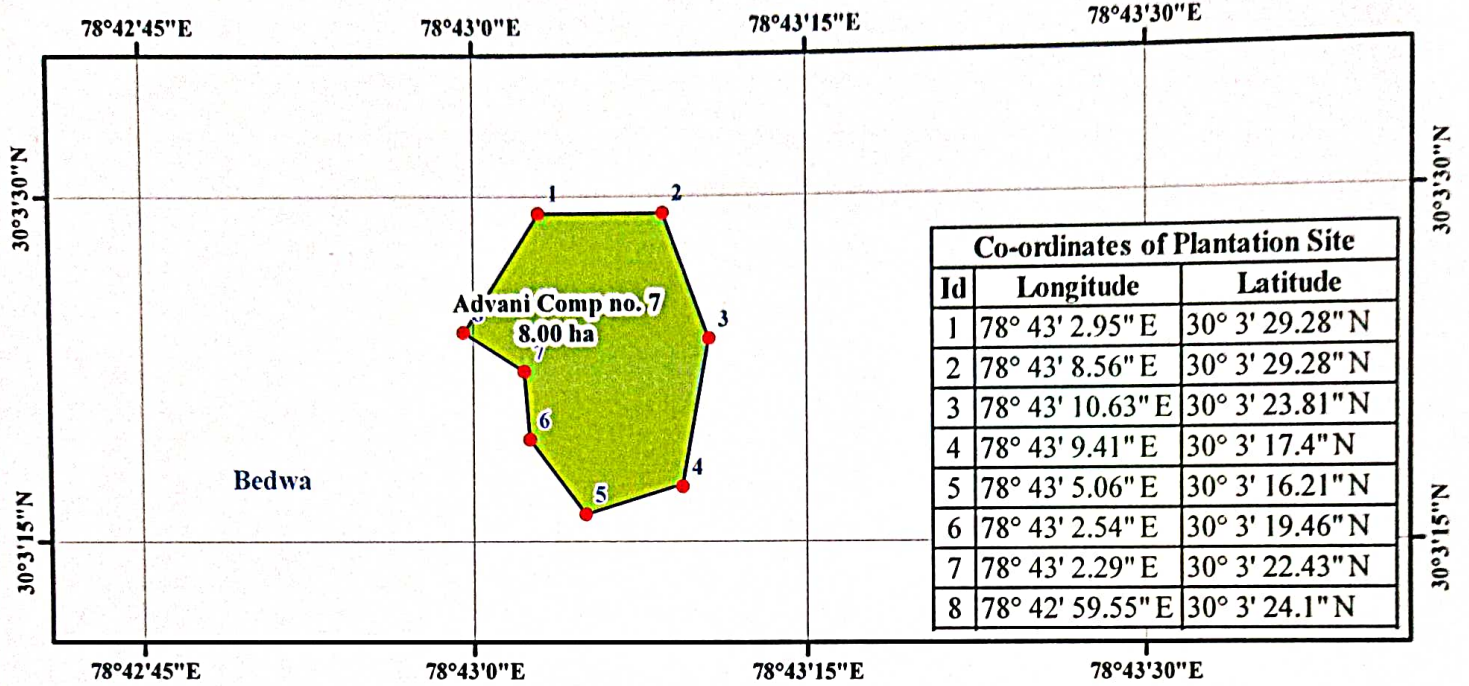

**Legend**  
 Assistant Engineer  
 NH P.W.D. Srinagar  
 GPS Coordinates  
 CA Land

अविशासी अभियन्ता  
 रा० मा० खण्ड लो० नि० वि०  
 श्रीनगर मद्रवाल

सहायक अभियन्ता  
 रा० मा० खण्ड लो० नि० वि०  
 Prepared by: H.G.G. PCCF Office, Dehradun