


**LAYOUT PLAN FOR CONSTRUCTION OF ROAD FROM MARI TO DHAKIKOT-II, PACKAGE NO. JK 14-560, STAGE-Ist, PHASE-XI,
LENGTH=32.200 KM UNDER PMGSY DIVISION MAHORE, DISTRICT REASI**

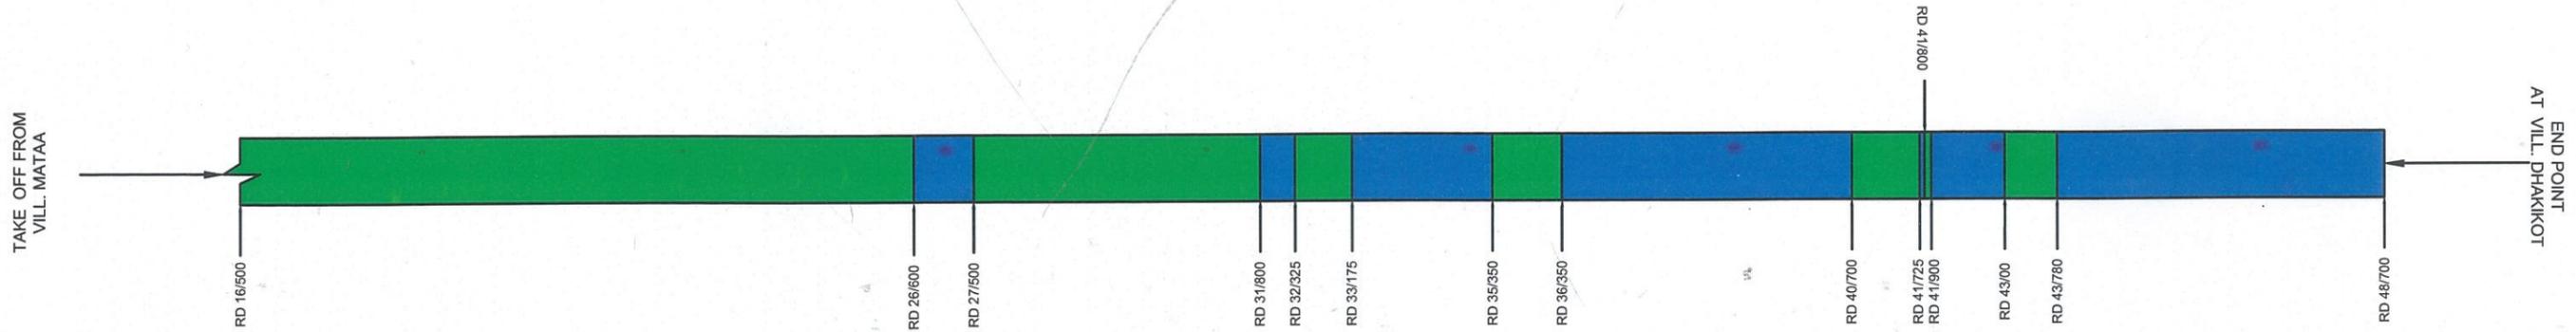

FOREST AREA DETAILS:-

AREA DETAIL OF ROAD	LENGTH(M) X WIDTH(M)	AREA in Sqm.
RD 16/500 TO 26/600	10100 X 6.0	60600
RD 27/500 TO 31/800	4300 X 6.0	25800
RD 32/325 TO 33/175	850 X 6.0	5100
RD 35/350 TO 36/350	1000 X 6.0	6000
RD 40/700 TO 41/725	1025 X 6.0	6150
RD 41/800 TO 41/900	100 X 6.0	600
RD 43/00 TO 43/780	780 X 6.0	4680

TOTAL- A= 108930 Sqm.

NON FOREST AREA DETAILS:-

AREA DETAIL OF ROAD	LENGTH(M) X WIDTH(M)	AREA in Sqm.
RD 26/600 TO 27/500	900 X 6.0	5400
RD 31/800 TO 32/325	525 X 6.0	3150
RD 33/175 TO 35/350	2175 X 6.0	13050
RD 36/350 TO 40/700	4350 X 6.0	26100
RD 41/725 TO 41/800	75 X 6.0	450
RD 41/900 TO 43/00	1100 X 6.0	6600
RD 43/780 TO 48/700	4920 X 6.0	29520

Total= 84270 Sqm.=8.427 Ha.

DUMPING AREA DETAIL	LENGTH(M) X WIDTH(M)	AREA in Sqm.
1) RD 16/525	20 X 25	500
2) RD 16/775	20 X 25	500
3) RD 17/125	20 X 25	500
4) RD 18/550	20 X 25	500
5) RD 19/275	20 X 25	500
6) RD 19/500	20 X 25	500
7) RD 19/775	20 X 25	500
8) RD 20/725	20 X 25	500
9) RD 21/100	20 X 25	500
10) RD 21/550	20 X 25	500
11) RD 22/700	20 X 20	400
12) RD 23/400	20 X 20	400
13) RD 23/800	20 X 20	400

DUMPING AREA DETAIL	LENGTH(M) X WIDTH(M)	AREA in Sqm.
14) RD 24/250	20 X 20	400
15) RD 24/700	20 X 20	400
16) RD 25/000	20 X 20	400
17) RD 25/825	20 X 20	400
18) RD 26/500	20 X 20	400
19) RD 27/500	20 X 20	400
20) RD 28/200	20 X 20	400
21) RD 28/300	20 X 20	400
22) RD 28/750	20 X 20	400
23) RD 29/400	20 X 20	400
24) RD 29/700	20 X 20	400
25) RD 30/400	20 X 20.9	418
26) RD 35/525	22 X 26	572

TOTAL- B= 11594 Sqm.

TOTAL FOREST AREA = A+B = 108930 Sqm.+ 11594 Sqm.= 120520 Sqm = 12.052 Hectares

Private/state Dumping Yard 10 NO. = 2.681 Ha.
Total Non Forest Land= 8.427 Ha.+2.681 Ha.= 11.108 Ha.

(Signature)
**Executive Engineer
PMGSY Division
Mahore**

LEGEND:-

1) FOREST LAND(6 M WIDE)	
2) STATE/PRIVATE LAND	