



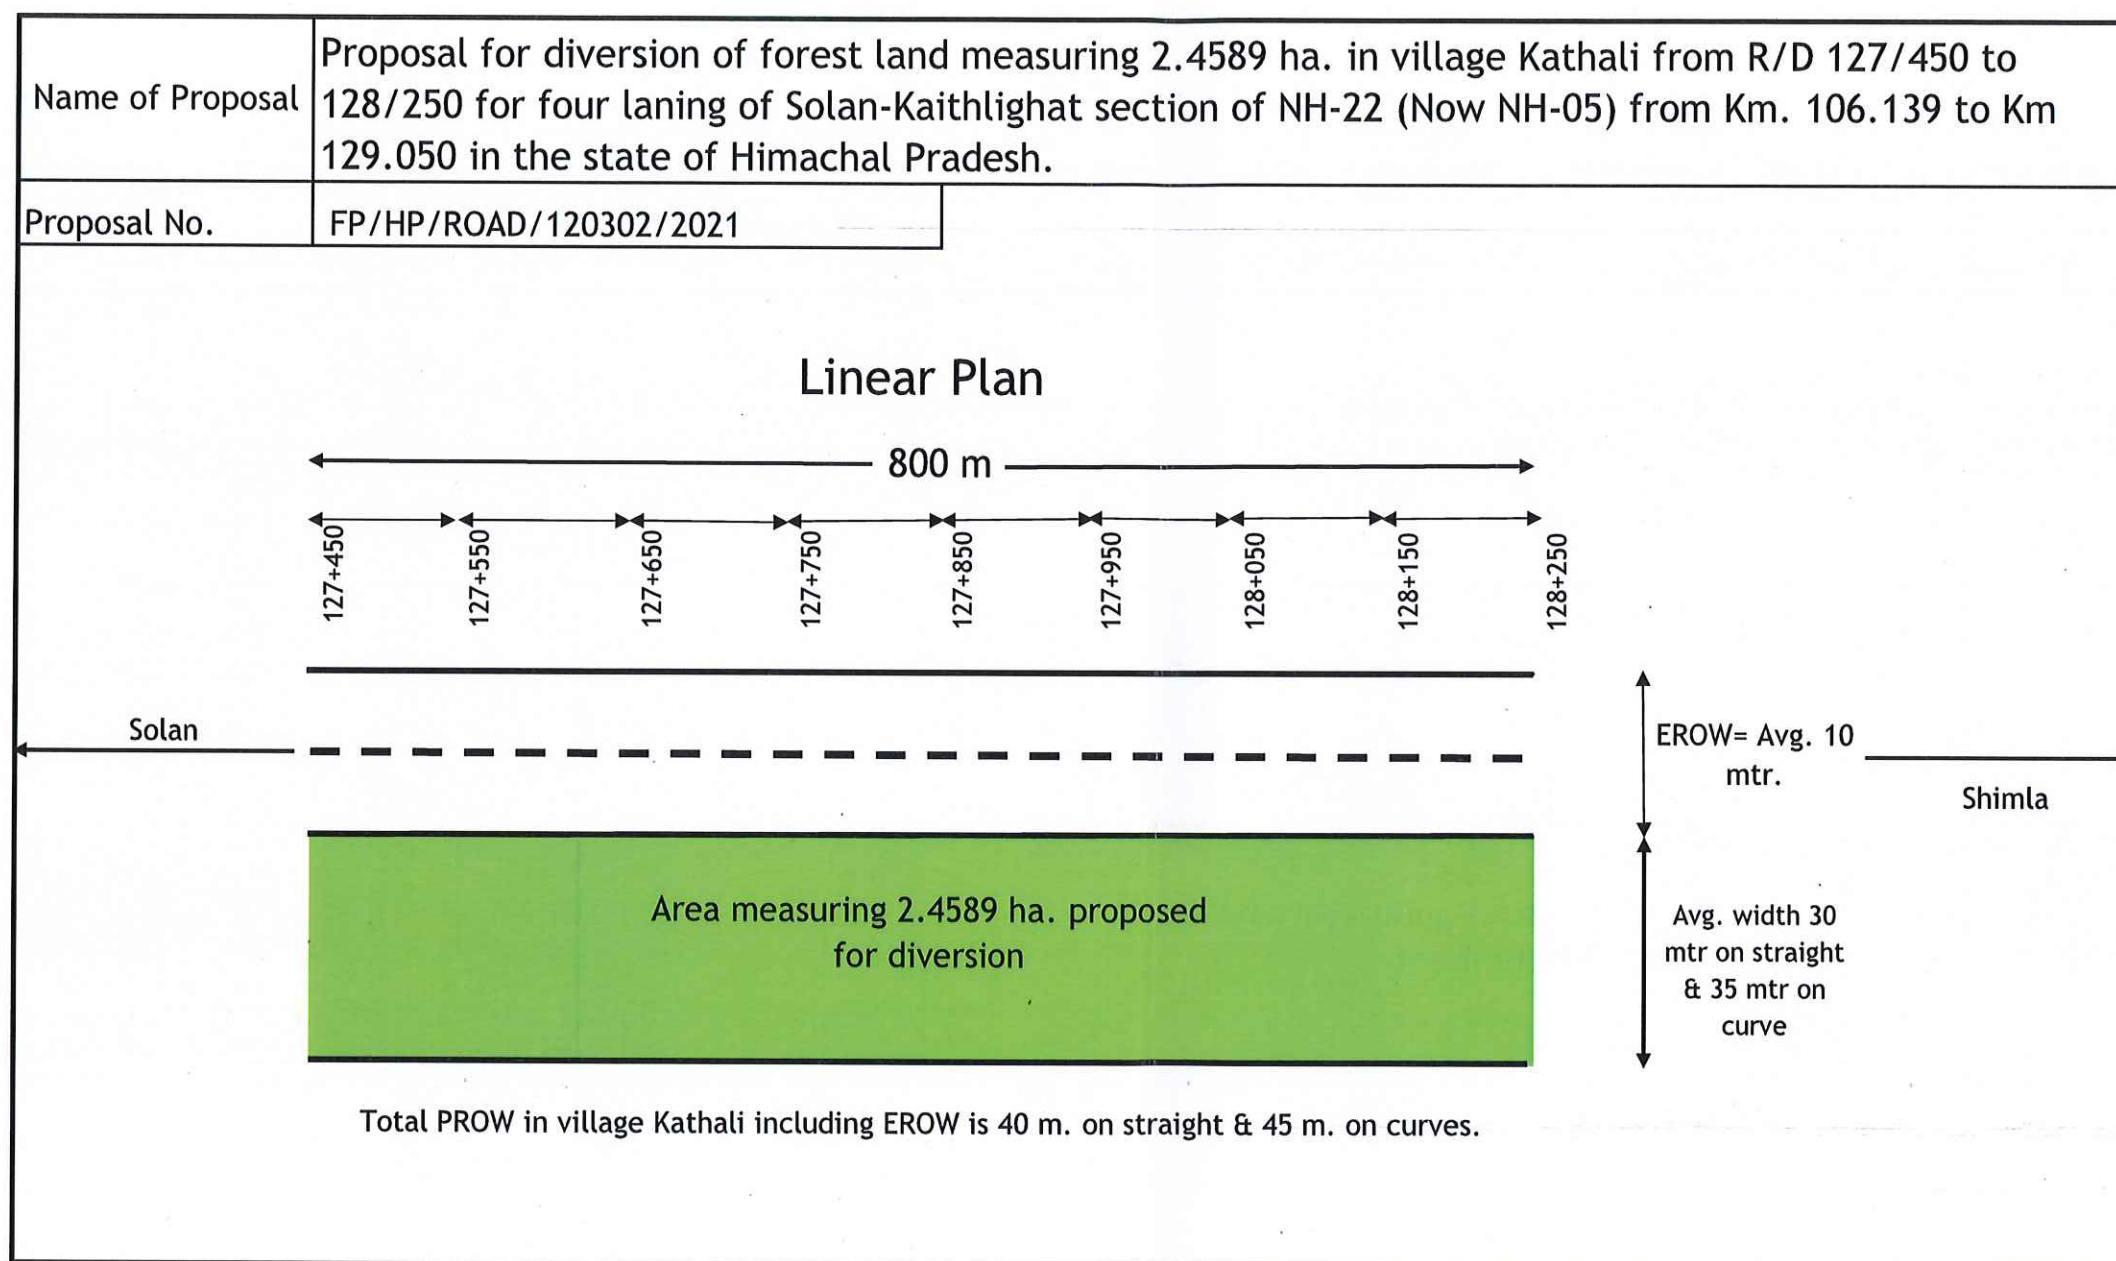

S/S
 Divisional Forest Officer
 Shimla Forest Division
 SHIMLA

S.K. Sharma
 S.K. Sharma
 GM-cum-Project Director
 NHAI, PIU-Shimla

Layout Plan

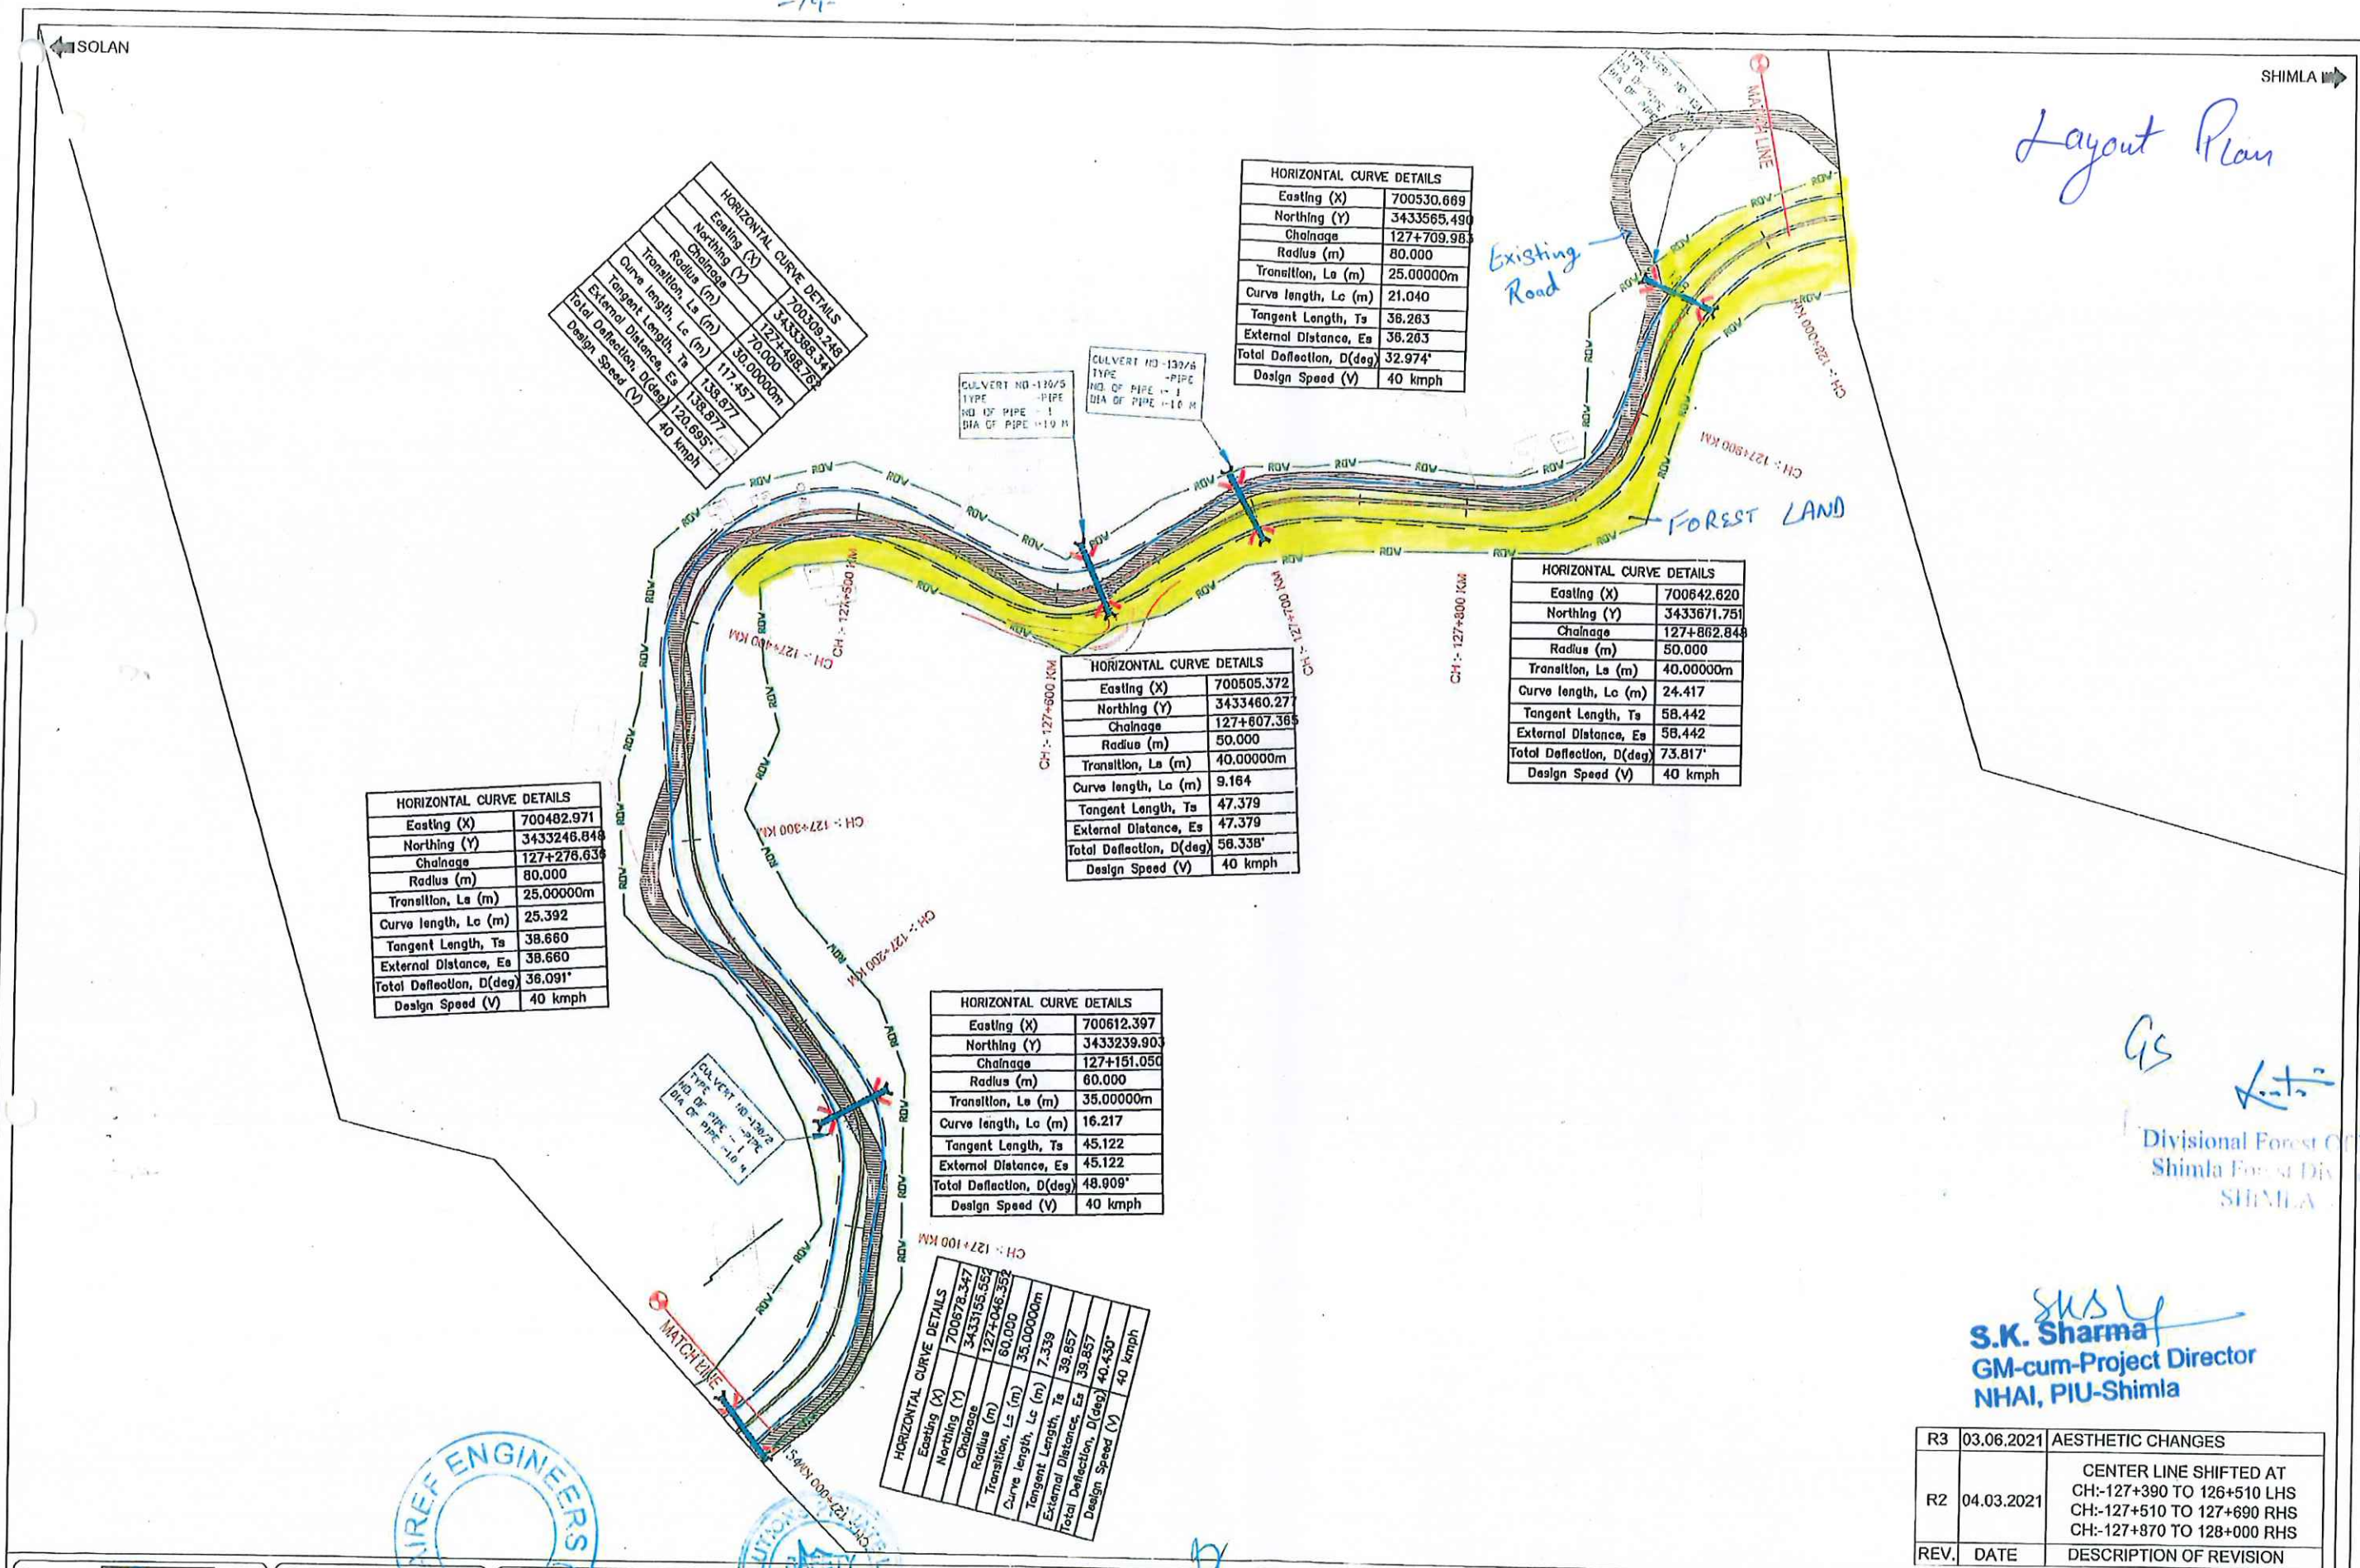

Divisional Forest Officer
Shimla Forest Division
SHIMLA

S.K. Sharma
GM-cum-Project Director
NHAI, PIU-Shimla

REV.	DATE	DESCRIPTION OF REVISION
R3	03.06.2021	AESTHETIC CHANGES
R2	04.03.2021	CENTER LINE SHIFTED AT CH:-127+390 TO 126+510 LHS CH:-127+510 TO 127+690 RHS CH:-127+870 TO 128+000 RHS

CLIENT:

NATIONAL HIGHWAYS AUTHORITY OF INDIA
(MINISTRY OF SHIPPING, ROAD TRANSPORT & HIGHWAYS)
G-5, SECTOR-10, DWARKA, NEW DELHI-110015

EPC CONTRACTOR:

AIREF ENGINEERS PVT. LTD.
JV
Prakash Asphalting & Toll Highways
(India) Ltd.

AUTHORITY ENGINEER:

CASTA ENGINEERS PVT. LTD.
JV
YOSHIN ENGINEERING CORPORATION

SAFETY CONSULTANT:

MASP

DESIGN DIRECTOR:

AIREF ENGINEERS PVT. LTD.

PROOF CONSULTANT:

CIVIL BABA Infra Consultant Pvt.Ltd
GURUGRAM

PROJECT:

FOUR-LANING OF SOLAN-KAITHLIGHT
SECTION OF NH-22 (NOW NH-5) FROM
Km.106.000 TO Km. 129.050, ON EPC
MODE IN THE STATE OF HIMACHAL
PRADESH UNDER NHDP PHASE-III.

DRAWN BY

DESIGNED BY

CHECKED BY

TITLE:

PLAN & PROFILE FROM CH:- 127+000 TO 128+000

SCALE:

1 : 30

DATE:

MARCH 2021

DRAWING NO:


AEPL/NH-5/P&P/127

SHEET:

01 OF 02

REV:

R 3

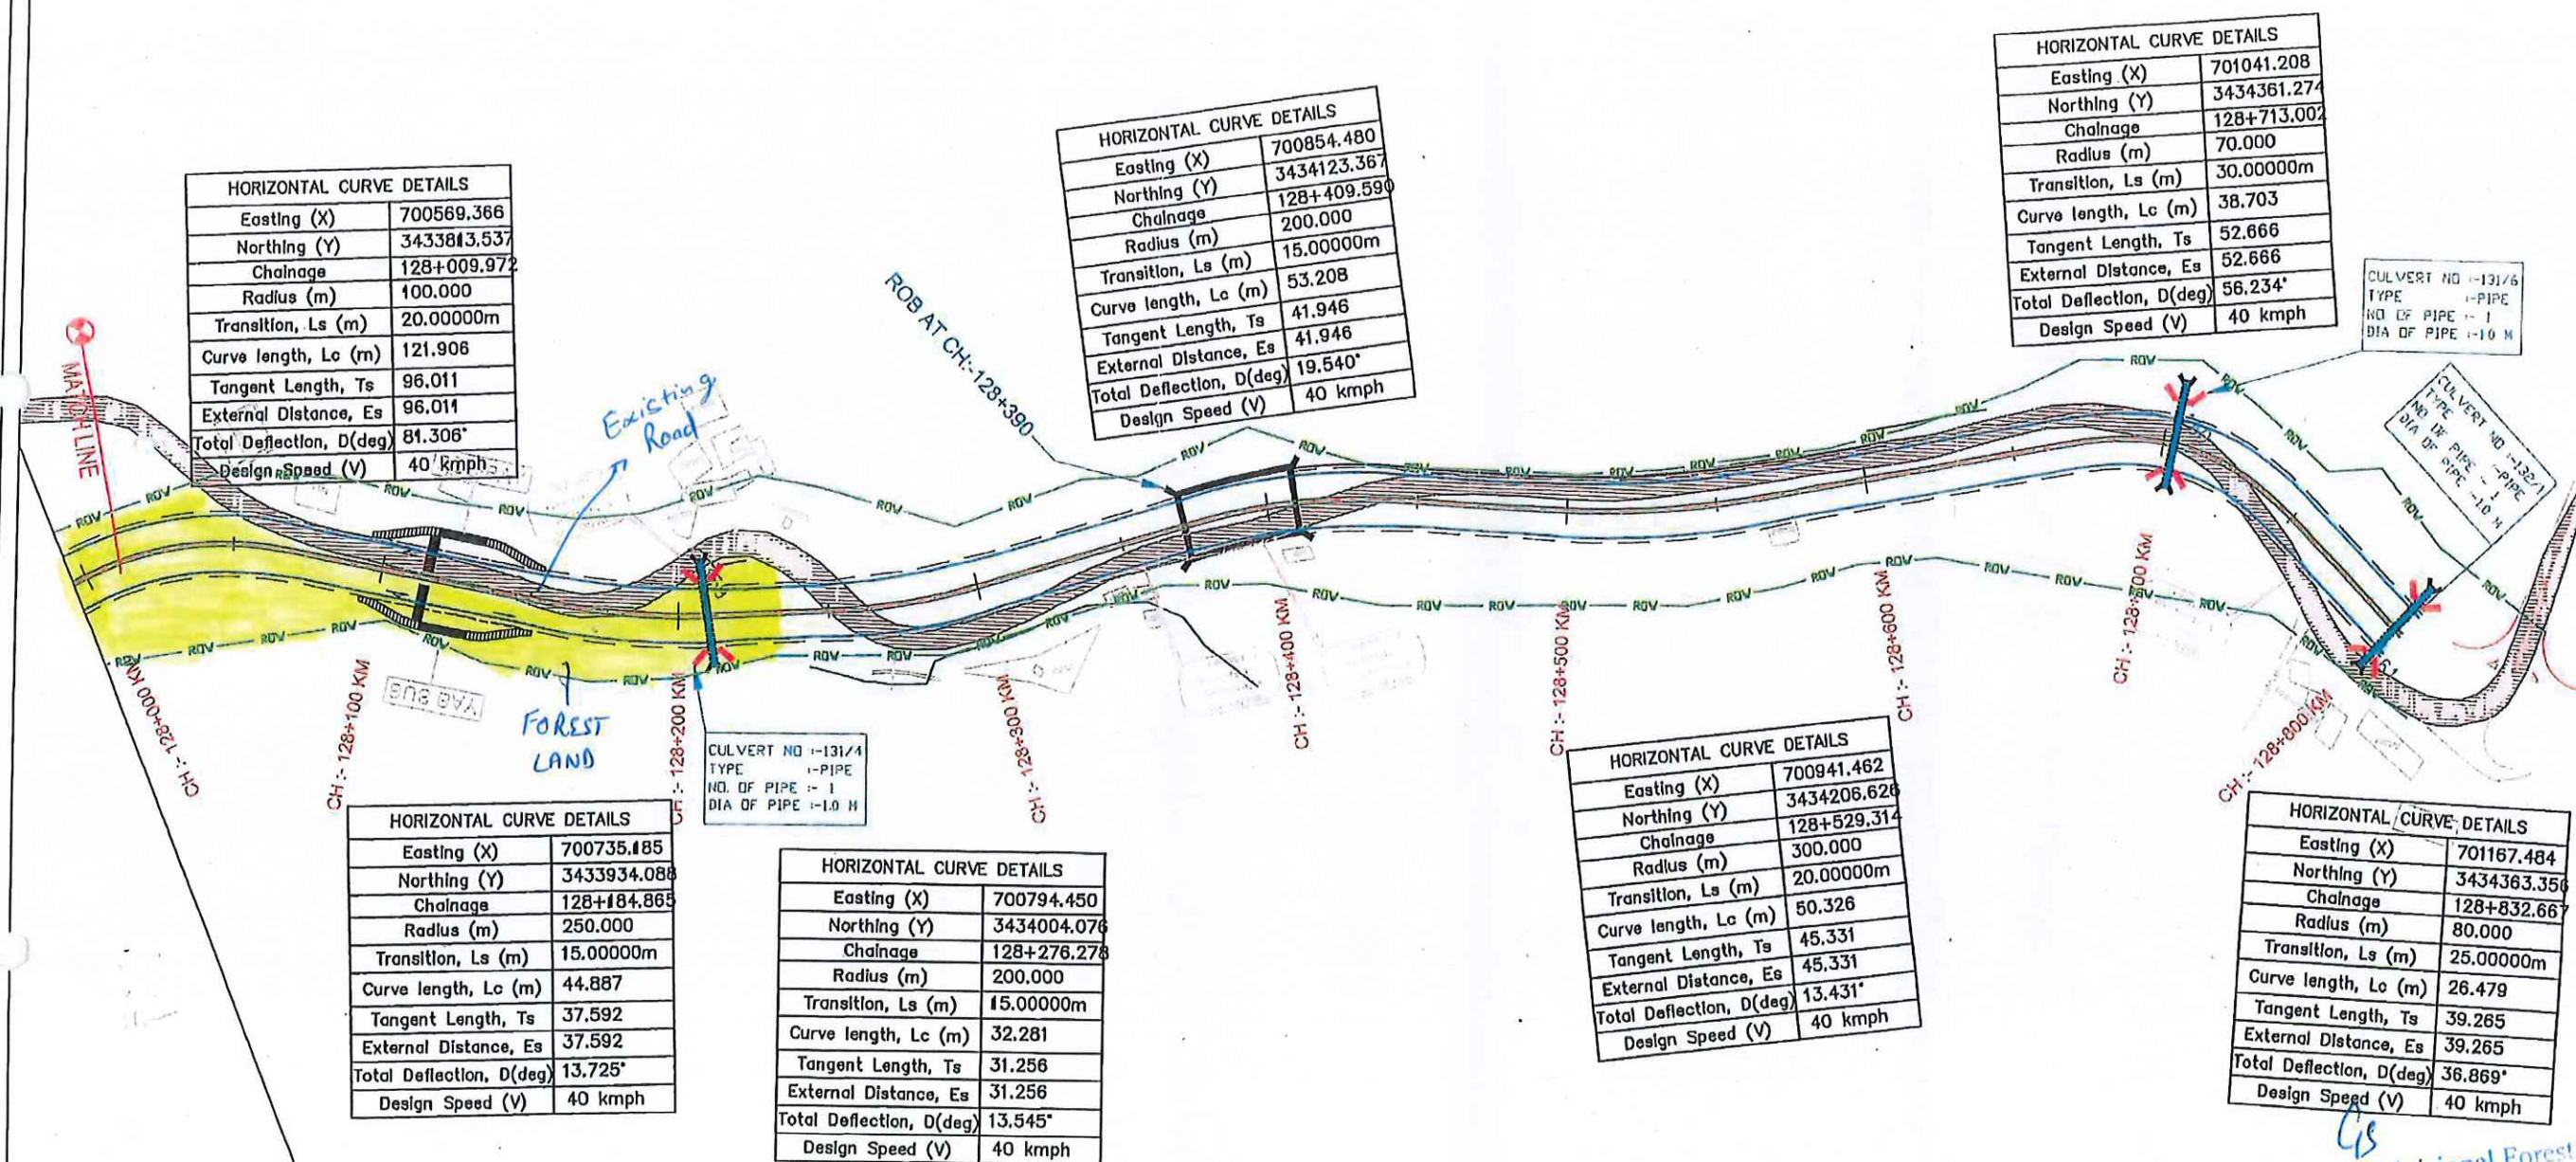

Divisional Forest Officer
Shimla Forest Division
SHIMLA

REV.	DATE	DESCRIPTION OF REVISION
R3	03.06.2021	AESTHETIC CHANGES
R2	04.03.2021	CENTER LINE SHIFTED AT CH:-128+000 TO 128+050 RHS CH:-128+370 TO 128+730 RHS
R1	05.09.2020	ROW CHANGE AT CH:-128+410 LHS ROW CHANGE AT CH:-128+650 LHS

CLIENT:
NATIONAL HIGHWAYS AUTHORITY OF INDIA
(MINISTRY OF SHIPPING, ROAD TRANSPORT & HIGHWAYS)
G-5/6, SECTOR-13, DWARAKA, NEW DELHI-110045

EPC CONTRACTOR:
AIREF ENGINEERS PVT. LTD.
JV
Prakash Asphaltings & Toll Highways
(India) Ltd.

AUTHORITY ENGINEER:
CASTA ENGINEERS PVT. LTD.
JV
YOOSHIN ENGINEERING CORPORATION

SAFETY CONSULTANT:
MASP

DESIGN DIRECTOR:
AIREF ENGINEERS PVT. LTD.

PROOF CONSULTANT:
CIVIL BABA Infra Consultant Pvt.Ltd
GURUGRAM

PROJECT:
FOUR-LANING OF SOLAN-KAITHLIGHAT
SECTION OF NH-22 (NOW NH-5) FROM
Km.106.000 TO Km. 129.050, ON EPC
MODE IN THE STATE OF HIMACHAL
PRADESH UNDER NHDP PHASE-III.

DRAWN BY
DESIGNED BY
CHECKED BY

TITLE:
PLAN & PROFILE FROM CH:- 128+000 TO 128+800
SCALE:
1:30
DRAWING NO:
AEPL/NH-5/P&P/128

DATE:
MARCH
2021
SHEET:
01 OF 02
REV:
R 3

S.K. Sharma
GM-cum-Project Director
NHAI, PIU-Shimla