


1.2.34

Length -34.735 Km

LEGEND	
PROPOSED ROUTE	
RAILWAY	
GAS PIPELINE	
CULVERT/BRIDGE	
RIVER/CANAL/DRAIN	

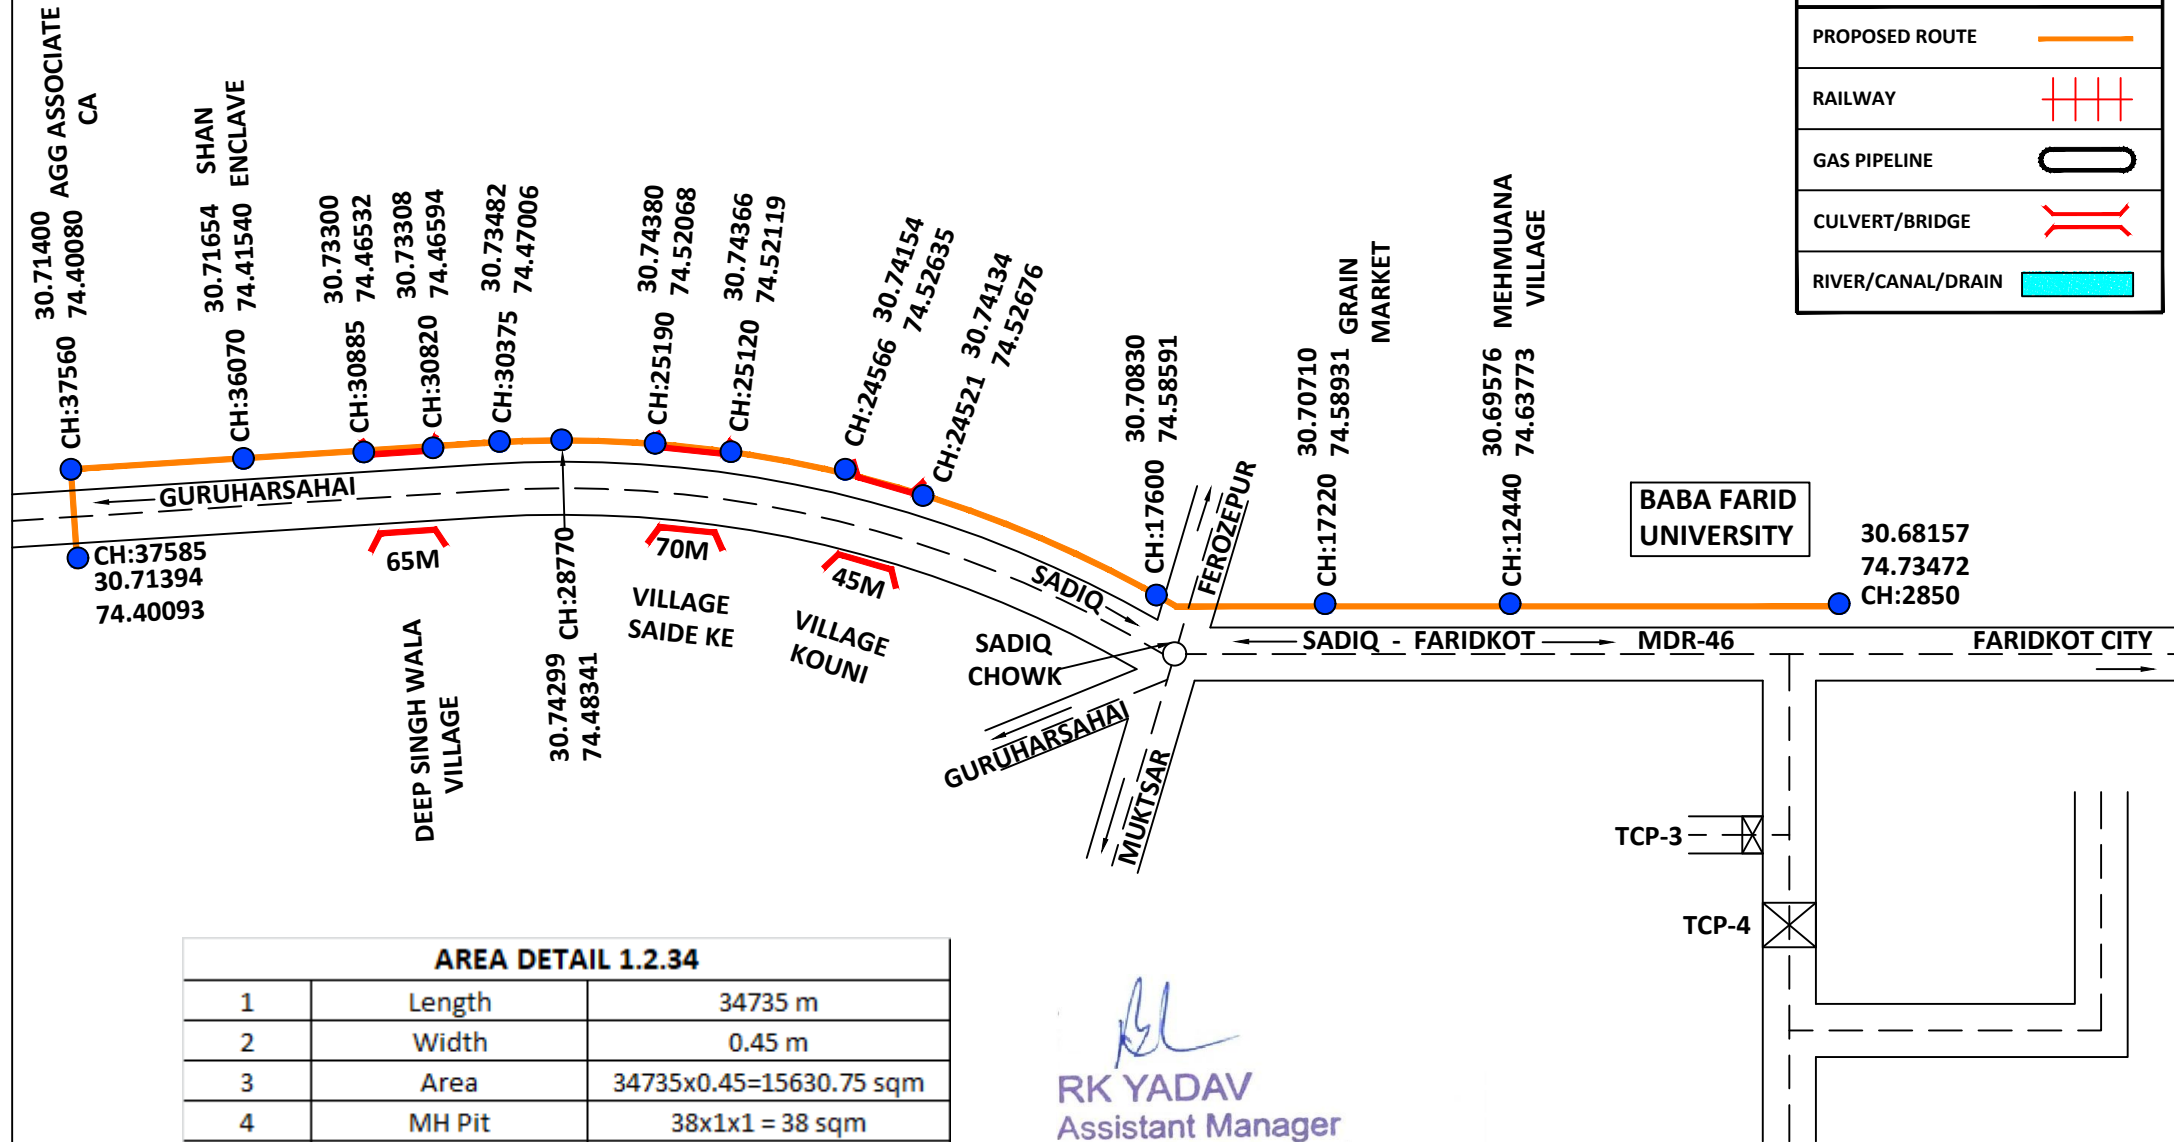

AREA DETAIL 1.2.34		
1	Length	34735 m
2	Width	0.45 m
3	Area	$34735 \times 0.45 = 15630.75$ sqm
4	MH Pit	$38 \times 1 \times 1 = 38$ sqm
5	Total Area in Hectare	1.5669 Ha

RK YADAV
 Assistant Manager
 ITI LIMITED
 NS UNIT, Jalandhar-144022