


**NAME OF WORK : WIDENING & STRENGTHENING OF MANOHARPUR TO ITAWA BHOPJI VIA
NAWALPURA CHARANWAS (MDR-187) INCLUDING CD WORK AT MANOHARPUR RIVER**

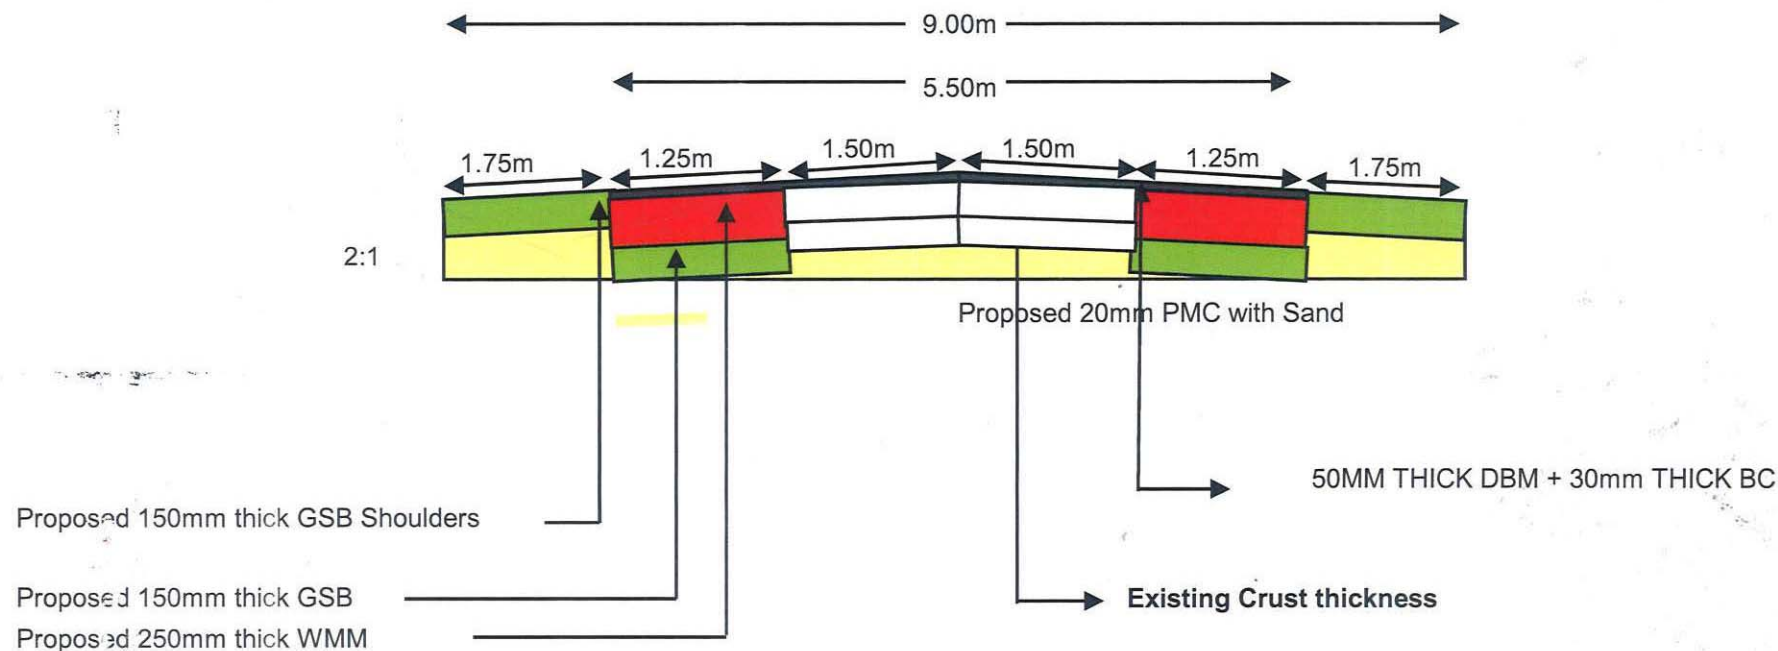

TYPICAL CROSS SECTION FOR WIDENING OF 3.00 TO 5.50 MTR. IN FOREST AREA

Chief
JUNIOR ENGINEER
P.W.D. SUB. DN. AMARSAR

Ajeet Kumar Jangir
Ajeet Kumar Jangir
Executive Engineer
PWD Distt. Dn. Shahpura, Jaipur

75
ASSISTANT ENGINEER
P.W.D. SUB. DN. AMARSAR