


LAYOUT PLAN FOR CONSTRUCTION OF ROAD FROM NOWPACHI TO DEHARNA UPTO HANZAL UNDER PACKAGE NO. JK04-166, PHASE-X, STAGE-I, LENGTH=18.00KM PIU- MARWAH, DISTRICT KISHTWAR.

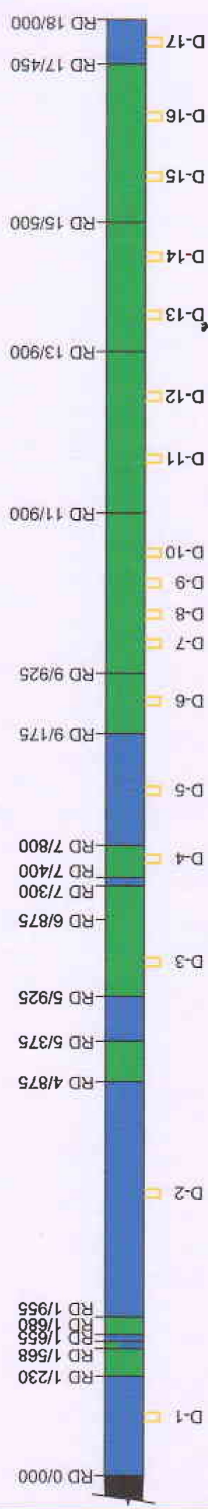

FOREST AREA DETAILS

FOREST AREA DETAILS	LENGTH X WIDTH	AREA
RD 1/230 TO 1/568	338M X 6M	2028 M ²
RD 1/568 TO 1/655	87M X 1M	87 M ²
RD 1/680 TO 1/955	275M X 6M	1650 M ²
RD 4/875 TO 5/375	500M X 6M	3000 M ²
RD 5/925 TO 6/875	950M X 6M	5700 M ²
RD 6/875 TO 7/300	425M X 6M	2550 M ²
RD 7/400 TO 7/800	400M X 6M	2400 M ²
RD 9/175 TO 9/925	750M X 6M	4500 M ²
RD 9/925 TO 11/900	1975M X 6M	11850 M ²
RD 11/900 TO 13/900	2000M X 6M	12000 M ²
RD 13/900 TO 15/500	1600M X 6M	9600 M ²
RD 15/500 TO 17/450	1950M X 6M	11700 M ²
TOTAL		67065 M² - A

DUMPING AREA DETAILS IN FOREST LAND

$$\frac{13}{13} = \frac{7718 \text{ M}^2 - B}{7718 \text{ M}^2 - B}$$

$$\text{TOTAL AREA} = A+B = 67065 \text{ M}^2 + 7718 \text{ M}^2 = 74783 \text{ M}^2 \text{ OR } 7.4783 \text{ HECTARES}$$

LEGEND:-

1.	FOREST LAND (6 M WIDE)
2.	STATE / PRIVATE LAND
3.	OTHER ROAD
4.	DUMPING POINT

Divisional Forest Officer
Marwah Forest Division

Executive Engineer
PWSY Division
Marwah (PIU)