

EXISTING RASTA AT MAJDHEWALA						REVENUE RASTA AT DEVDHAR KHASRA NO.180							
KILA NO.	AREA in sqft		KILA NO.	AREA in sqft		KILA NO.	AREA in sqft		KILA NO.	AREA in sqft		KILA NO.	AREA in sqft
3//10	2245		9//3	2984		11//1	2271		4//6	2271		94//3	2992
3//11	3659		9//7	1617		11//9	479		TOTAL	55087		8	3264
3//19	379		9//8	2482		11//10	3773					13	3264
3//20	2951		9//14	3391		11//12	3565					18	3264
3//21	157		9//17	3725		11//18	1821					23	3264
3//22	3704		9//25	4081		11//19	2952					118//2	1995
9//2	1814		12//5	1656		4//5	3110					4	22
											</		

AREA CALCULATION OF FOREST LAND

LENGTH = 3338 Ft.

WIDTH = 16.5 Ft.

= Length X Width

$$\text{AREA} = 3338 \times 16.5$$

= 55077 Sq.Ft.


Or $\quad = 5117.75 \text{ Sq.Mtr.}$

Or Say = 0.5118 Hect.




DIGITAL PLAN OF GIVEN IN TAKE REVENUE
RASTA AT MAZDEWALA

& DEVDHAR

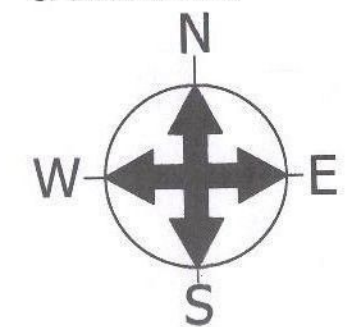

LEGEND:-

1 KILA LINE	
2 MUSTKIL LINE	
3. GIVEN IN TAKE RASTA	

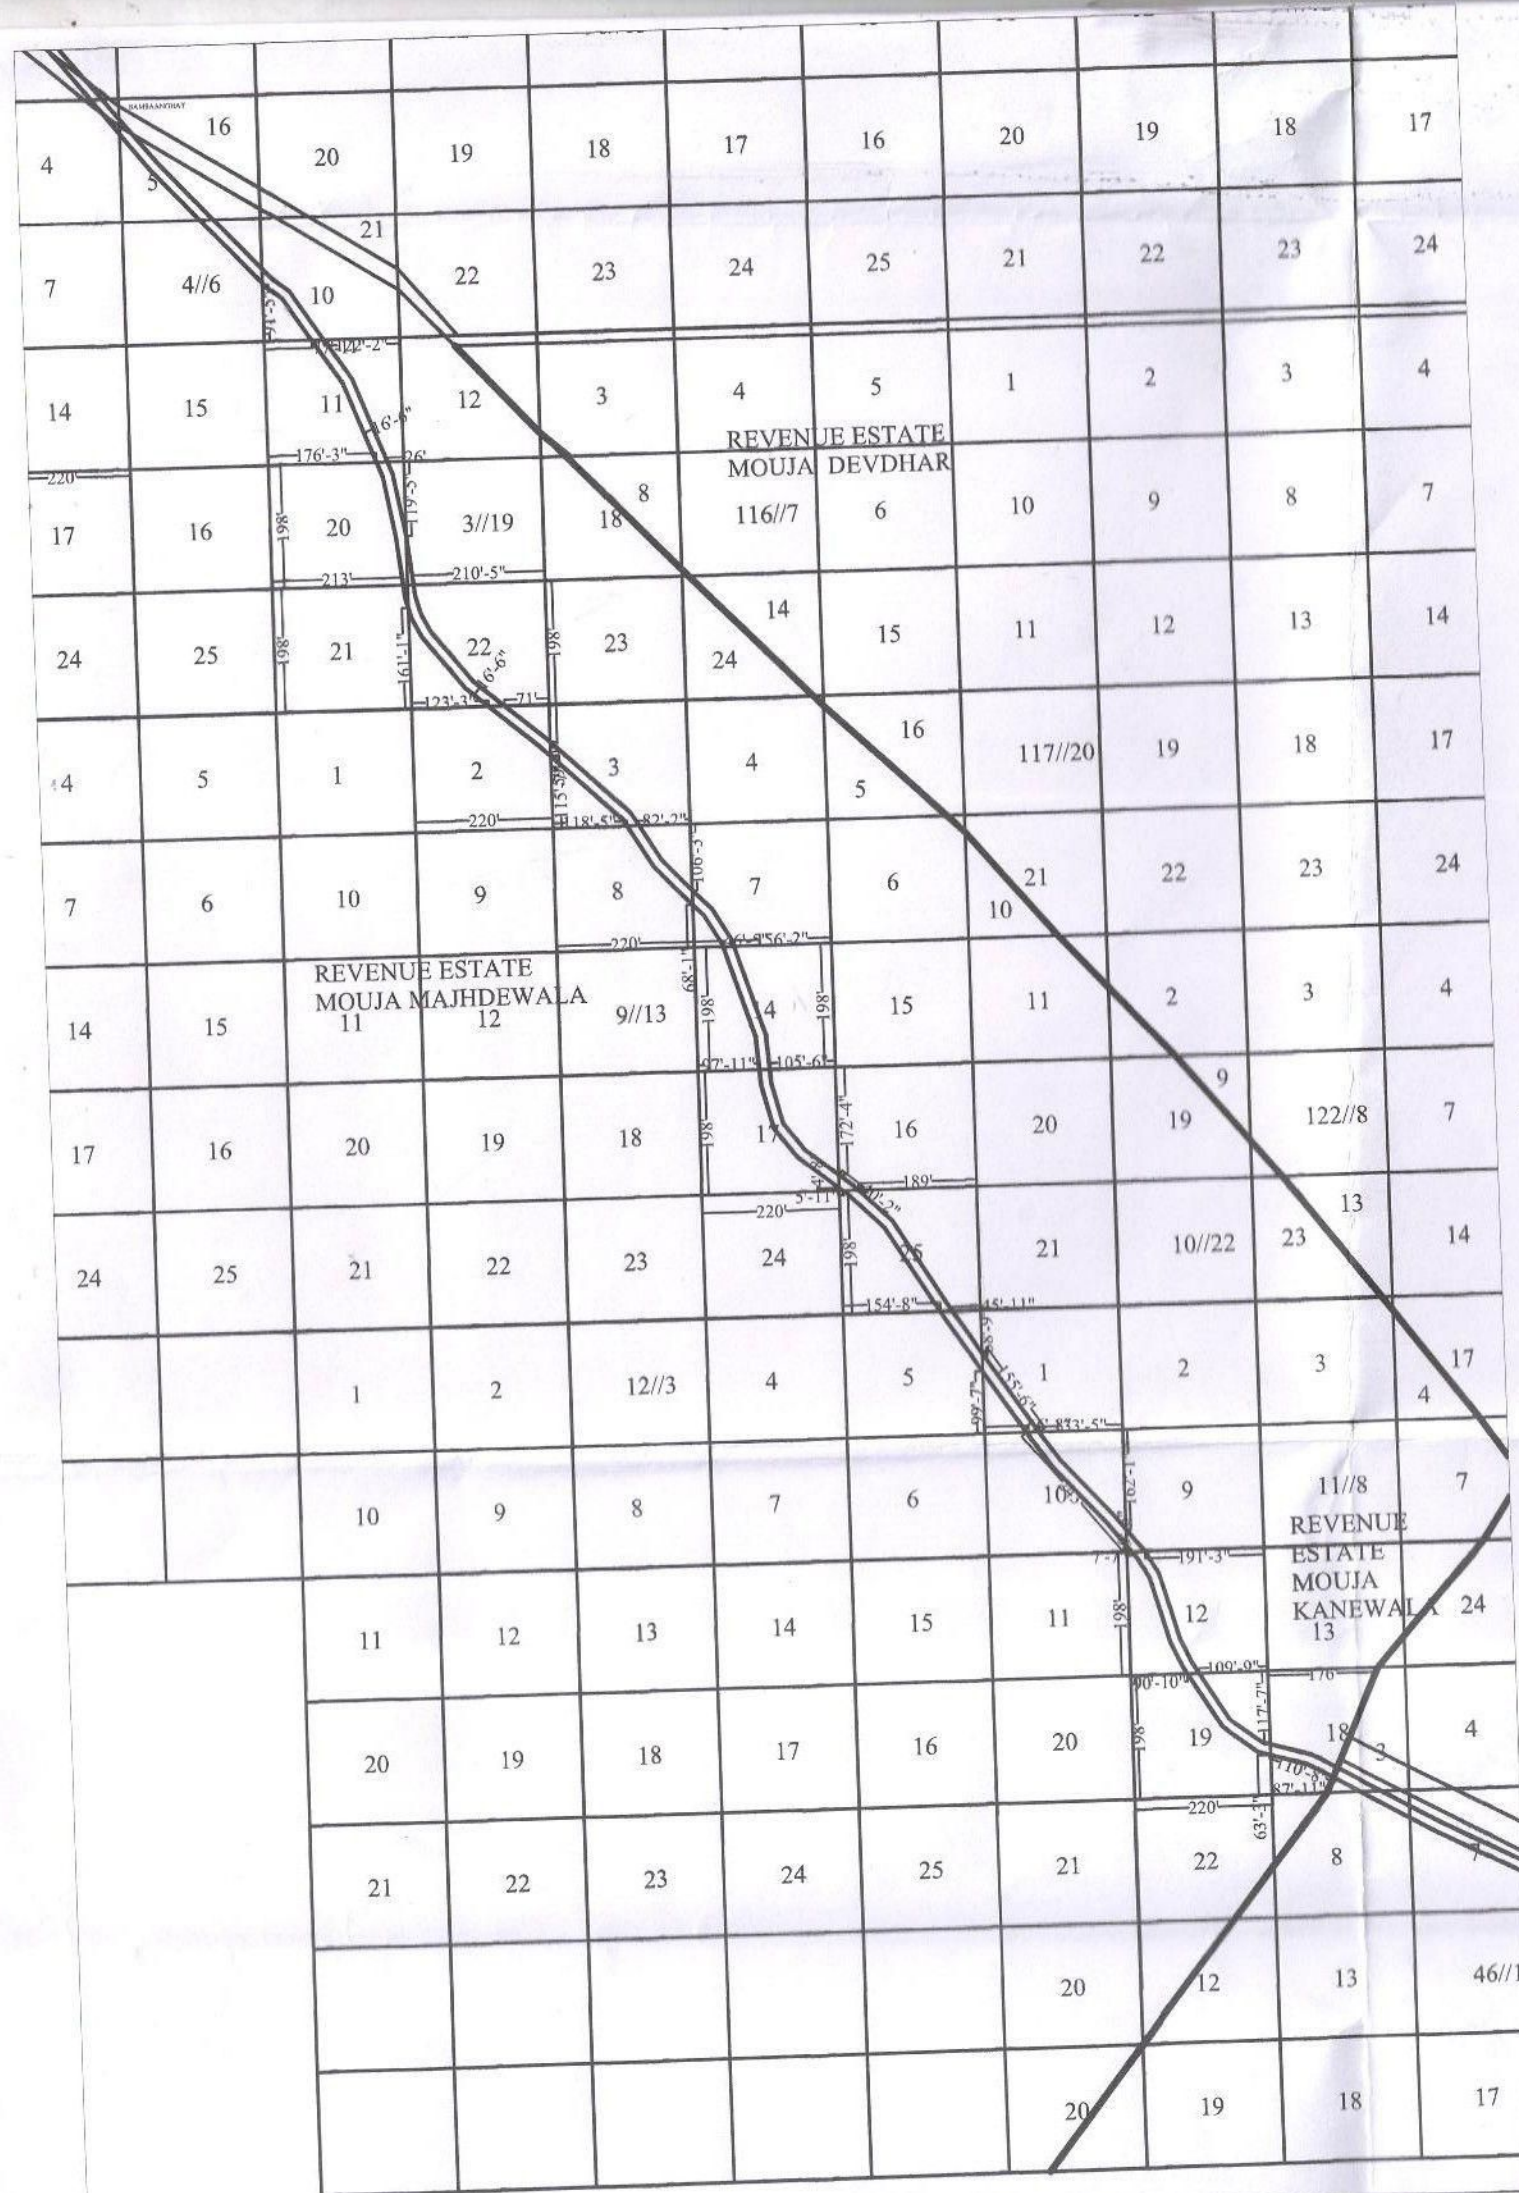

SCALE 1:1000

GENERAL NOTES:

- 1- BOUNDARY HAS BEEN SURVEYED AS SHOWN BY CLIENT ON THE GROUND.
- 2- ALL DIMENSIONS ARE IN METRES.
- 3- THE SURVEY DATA HAS BEEN COLLECTED ASSUMING ARBITRARY CO-ORDINATES AT SITE.
- 4- SURVEY HAS BEEN CARRIED OUT USING ELECTRONIC TOTAL STATION.

REVISION NOTES:-

COPY RIGHT:-

This drawing is the sole property of Goyal infra. It is subject to their recall and must not be sent or copied or reproduced without their written permission nor used for any purpose other than for which it is used.

SURVEY CONSULTANTS
Goyal Infrastructure

Structural Design, Building, Bridges & Highways
Approved Valuer, Survey, Soil test, Architect

1550, 1ST FLOOR, SECTOR-3
KURUKSHETRA
CONTACT NO.- 709513620
infra.goyal@gmail.com

SURVEYED BY :- MANPREET SINGH
(RAITGADIA)

DRAWING NO.